


This document should not be relied on or used in circumstances other than those for which it was originally prepared and for which Ward McHugh Associates was commissioned. Ward McHugh Associates accepts no responsibility for this document to any parties other than the person to whom it was commissioned. Do not scale from this drawing. All dimensions to be checked on site. Report any discrepancies immediately.

PRELIMINARY	<input checked="" type="checkbox"/>	TENDER	<input type="checkbox"/>	CONSTRUCTION	<input type="checkbox"/>
DRAWN	MQ	DATE	JULY 2016		
CHECKED BY	MQ	DATE	JULY 2016		
APPROVED BY	MJG	DATE	JULY 2016		

CAD FILE NAME P:\Projects\7274\Bound\7347-402

REVISIONS

Rev	Date	Description	Drawn	Checked	Approved
-	18.07.16	First Issue	MQ	MQ	MJG
P1	28.07.16	Car Park details added	MQ	MQ	MJG

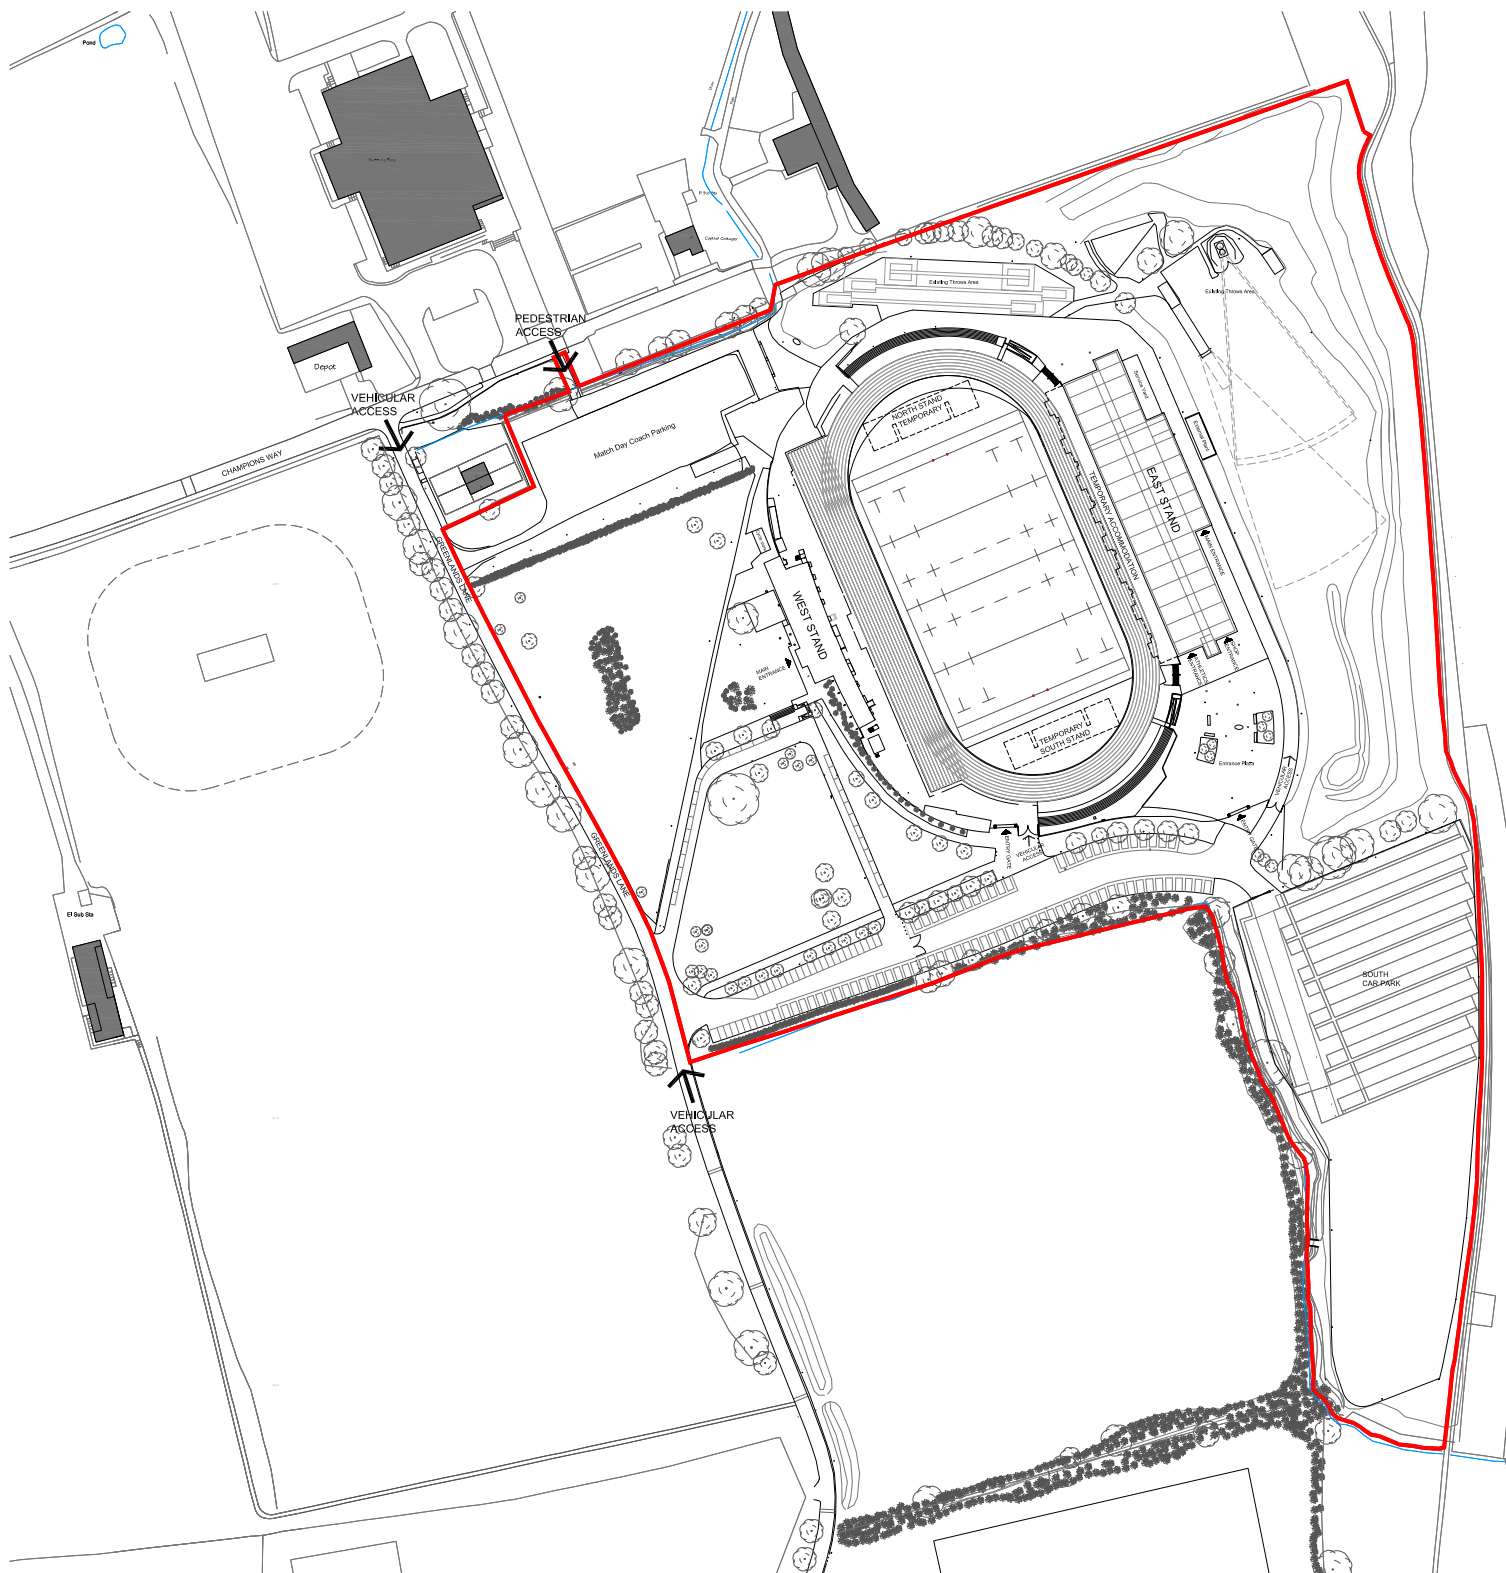

Preliminary

© WARD MCHUGH ASSOCIATES LIMITED 2016
 Copyright in this document belongs to Ward McHugh Associates Limited and all rights in it are reserved by the owner. No part of this drawing may be copied, transferred or made available to users other than the original recipient including electronically without prior permission from Ward McHugh Associates Limited.



PROJECT TITLE
**SARACENS RFC, ALLIANZ PARK
 PROPOSED NEW WEST STAND**

DRAWING TITLE
EXISTING SITE PLAN



SCALE
1:1000 (A1)

PROJECT NO.	DRAWING NO.	REV
7347	002	P1