


Existing Site Location Plan
1:1250



Existing Site Plan
1:500

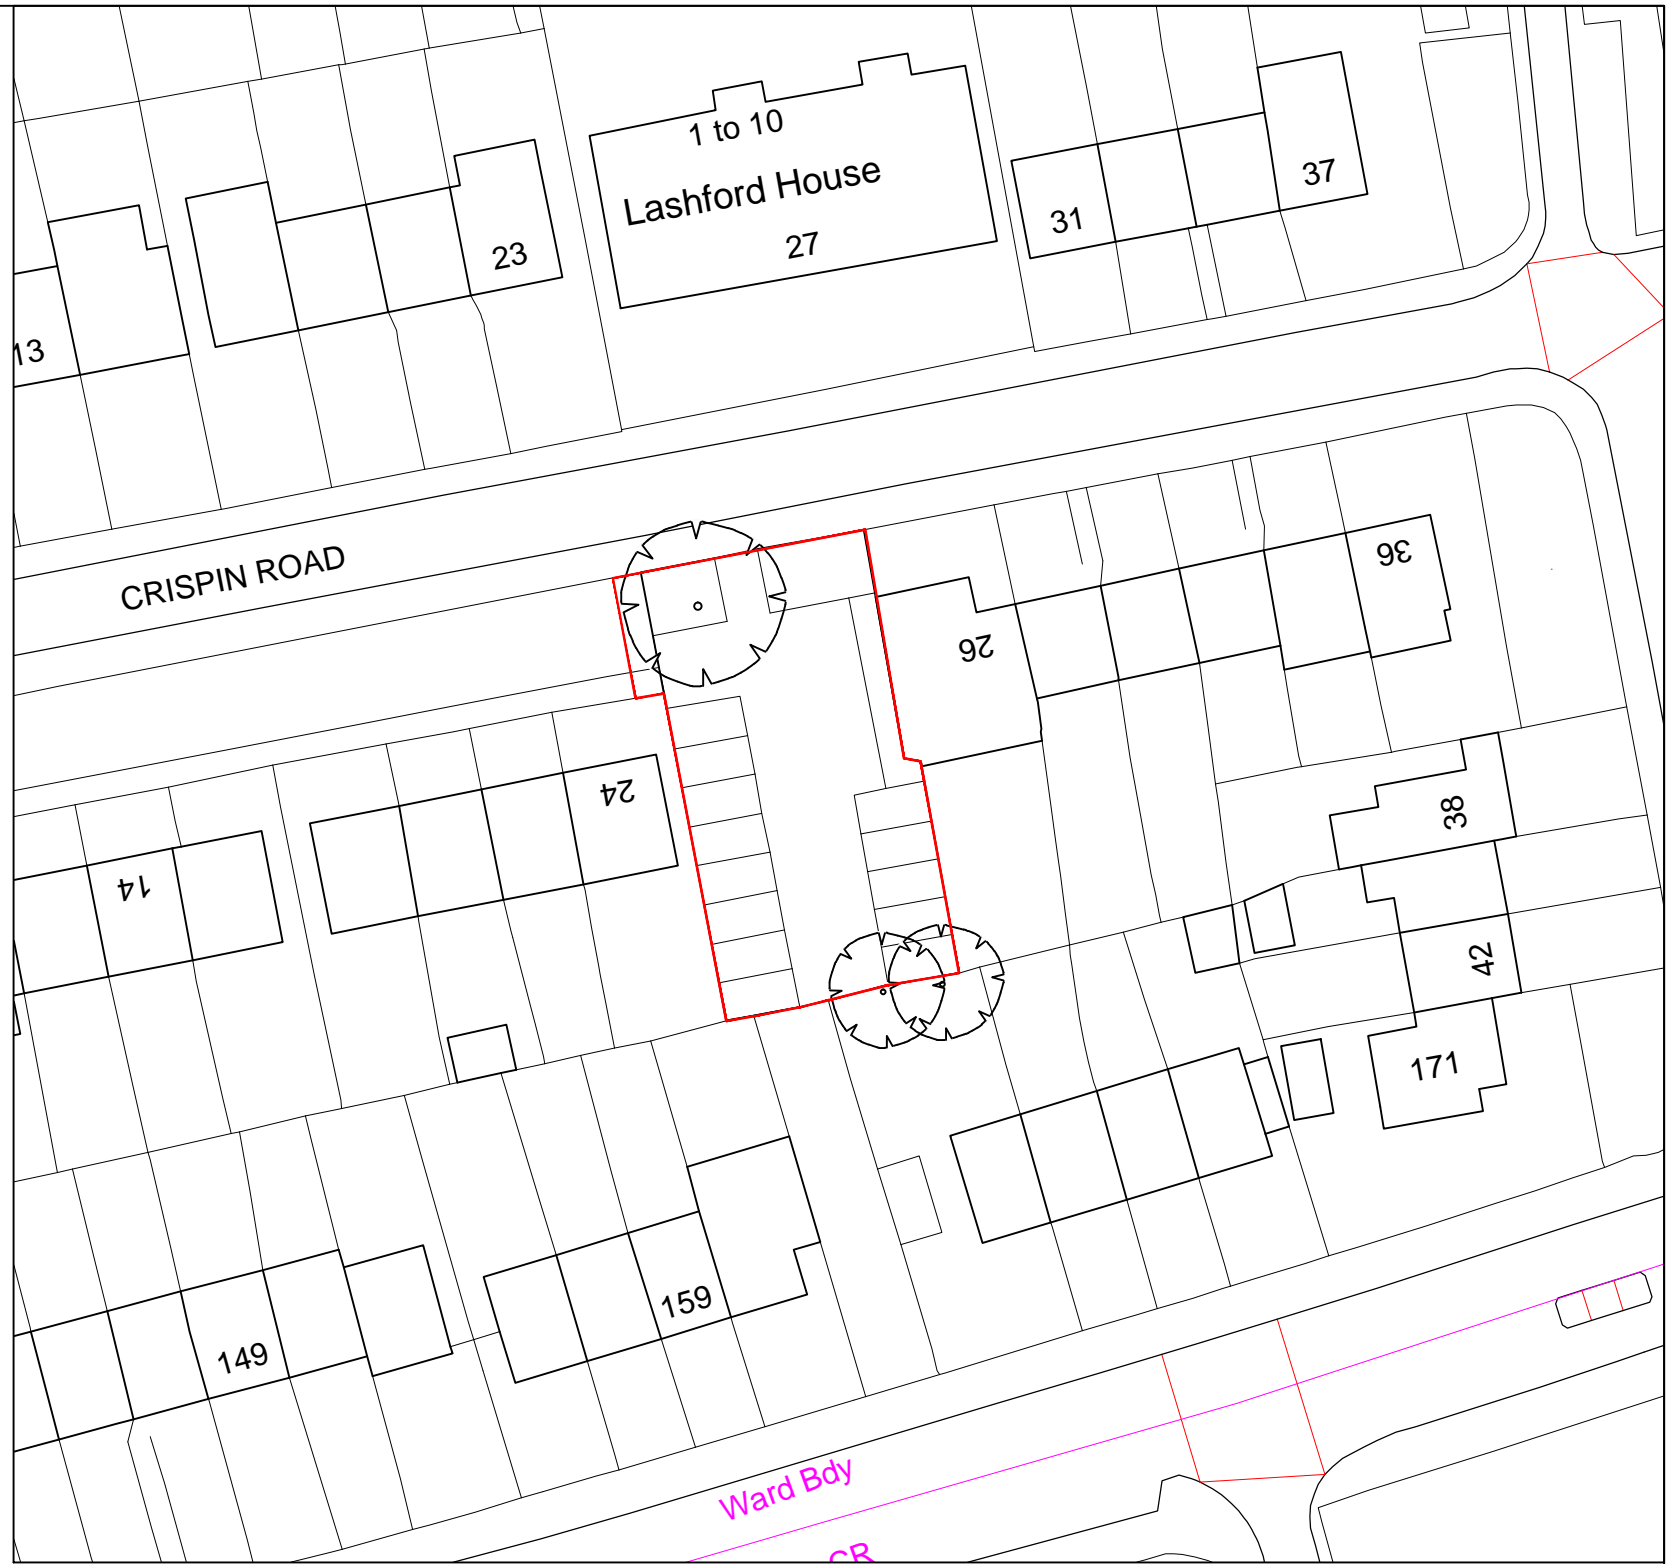



27.05.16 MPM Issue for planning

Notes:
Do not scale from drawings unless by agreement with HTA. Use figured dimensions only. Check all dimensions on site prior to commencing the works. Drawing to be read in conjunction with other relevant consultant information.

This drawing is the copyright of HTA Design LLP and must not be copied or reproduced in part, or in whole, without the express permission of HTA Design LLP.
Drawing to be read in conjunction with outline specification.

Legend

— Site Boundary

 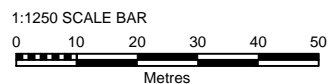

Existing Site Location Plan
drawing title Crispin Road

Barnet Homes Barnet Small Sites
client / project

PLANNING
status

A_BA2-S12-DR_0001
drawing number

1:1250 / 1:500
scale @ A3

HTA Design LLP
106-110 Kentish Town Road
London, NW1 9PX
020 7485 8555
www.hta.co.uk

LBB-SMP-200 PSM
project number originated by

HTA Design LLP
21 Slater's Steps
Edinburgh, EH8 8PB
0131 344 4742
www.hta.co.uk

