


PROPOSED ALTERATIONS
REF: 23/0326/LBC



File Ref: FS/30/14568
Address: AVENUE HOUSE
15-17 EAST E1
FINCHLEY
N3 3QE

Plan No: 4 OF 4
Drawn By: D.McGING
Date: 16.09.03
Update: 05/11/03/RH

Approx Scale: 1:100
Amend No:
Amend Date:
Acad Dwg Name: 30-14568

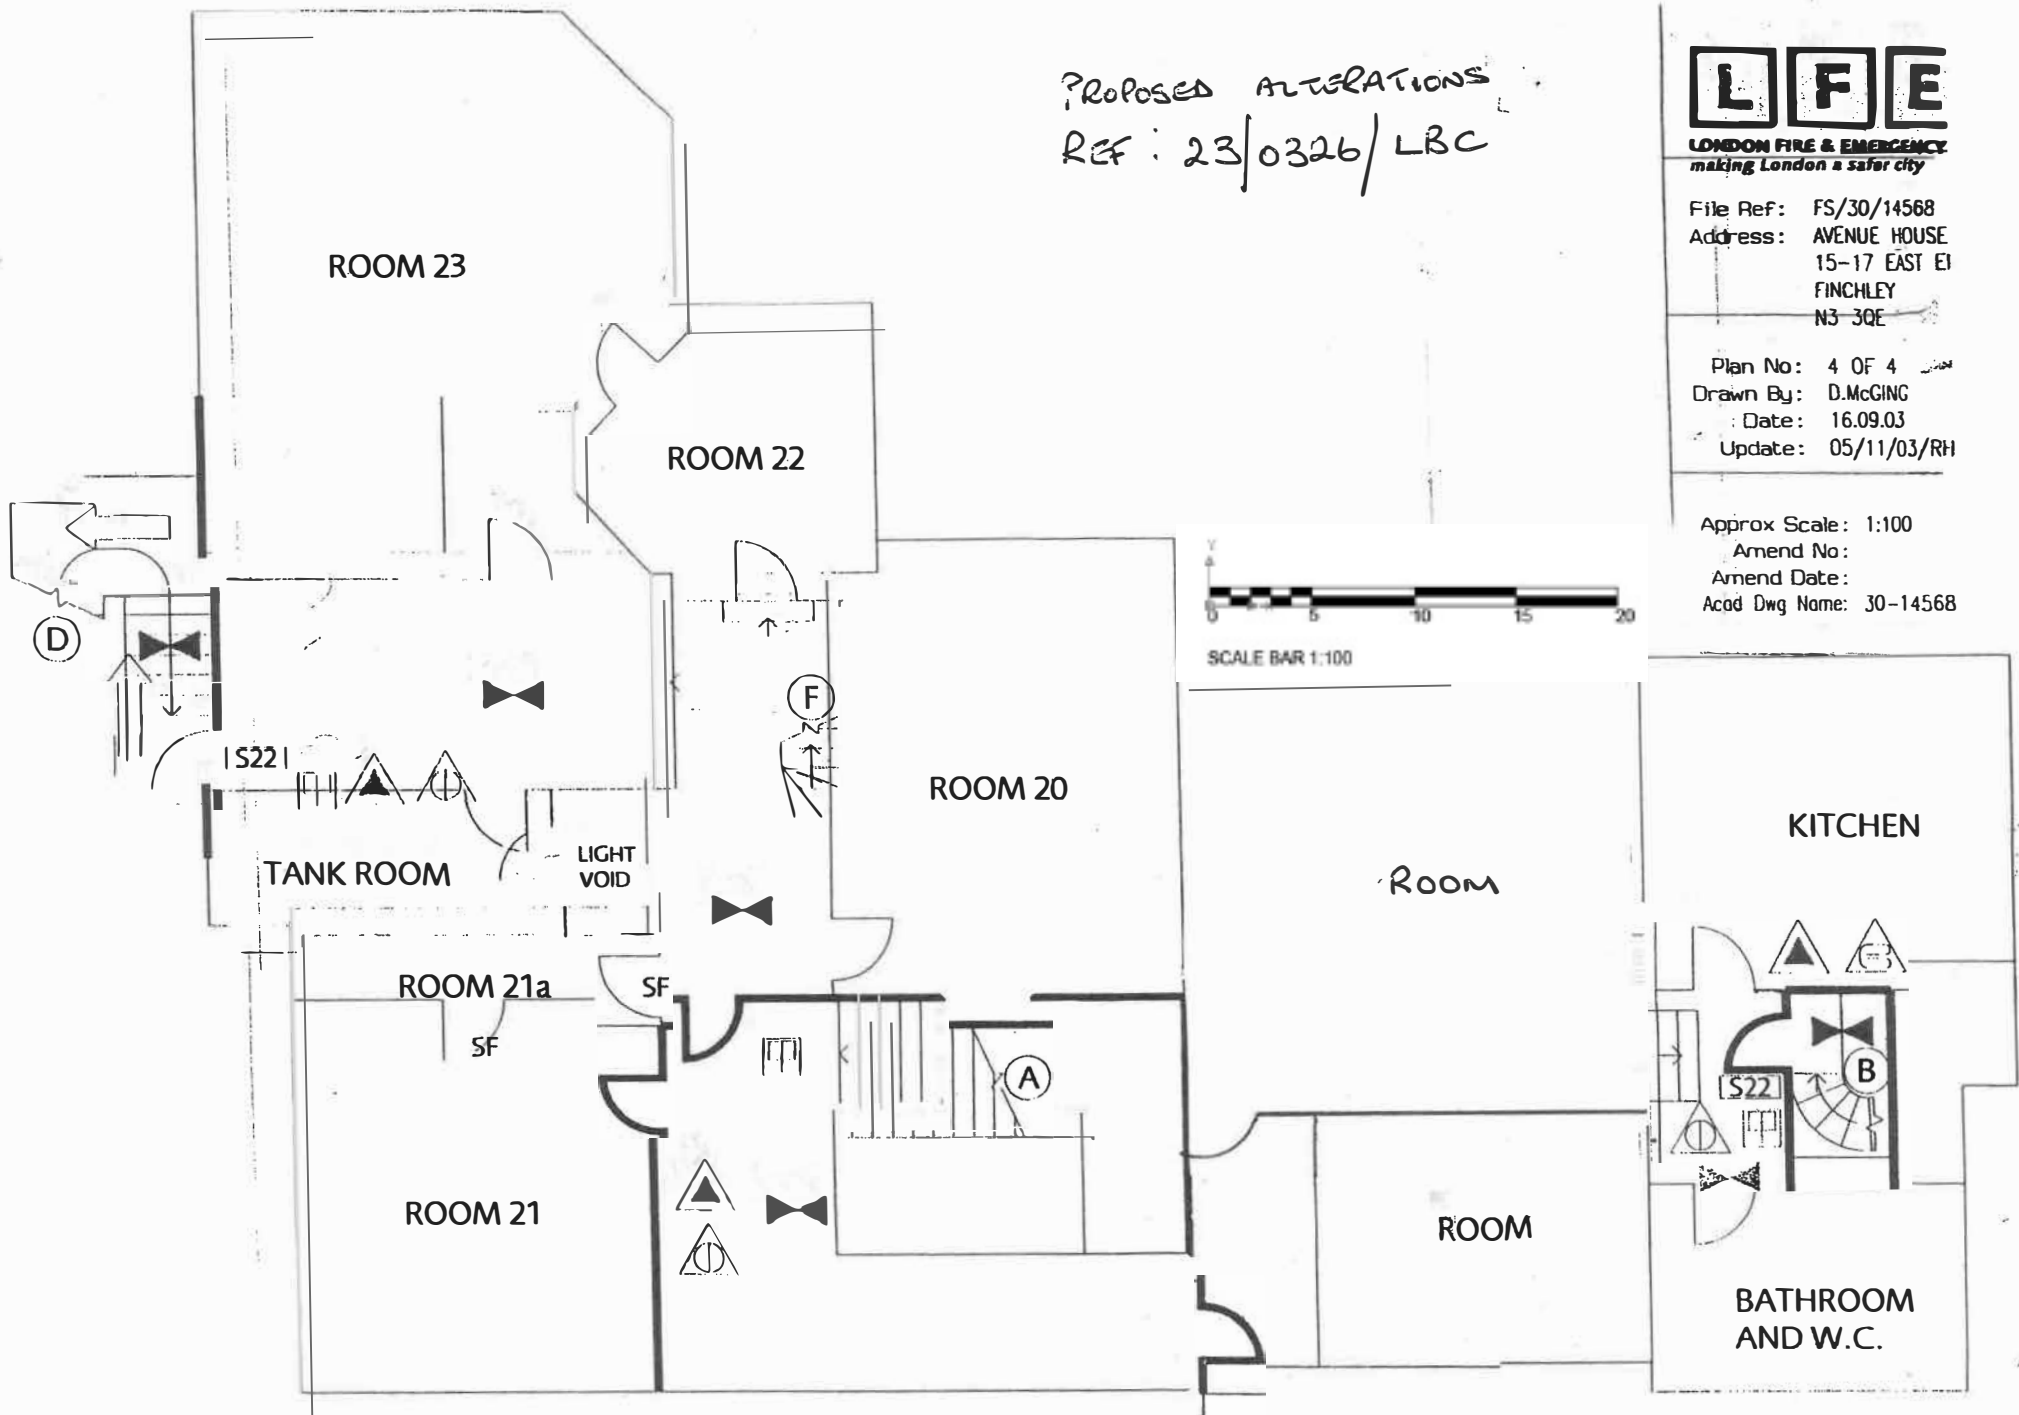

SECOND FLOOR PLAN