





ELEVATION TO HADLEY COMMON AND GARDEN

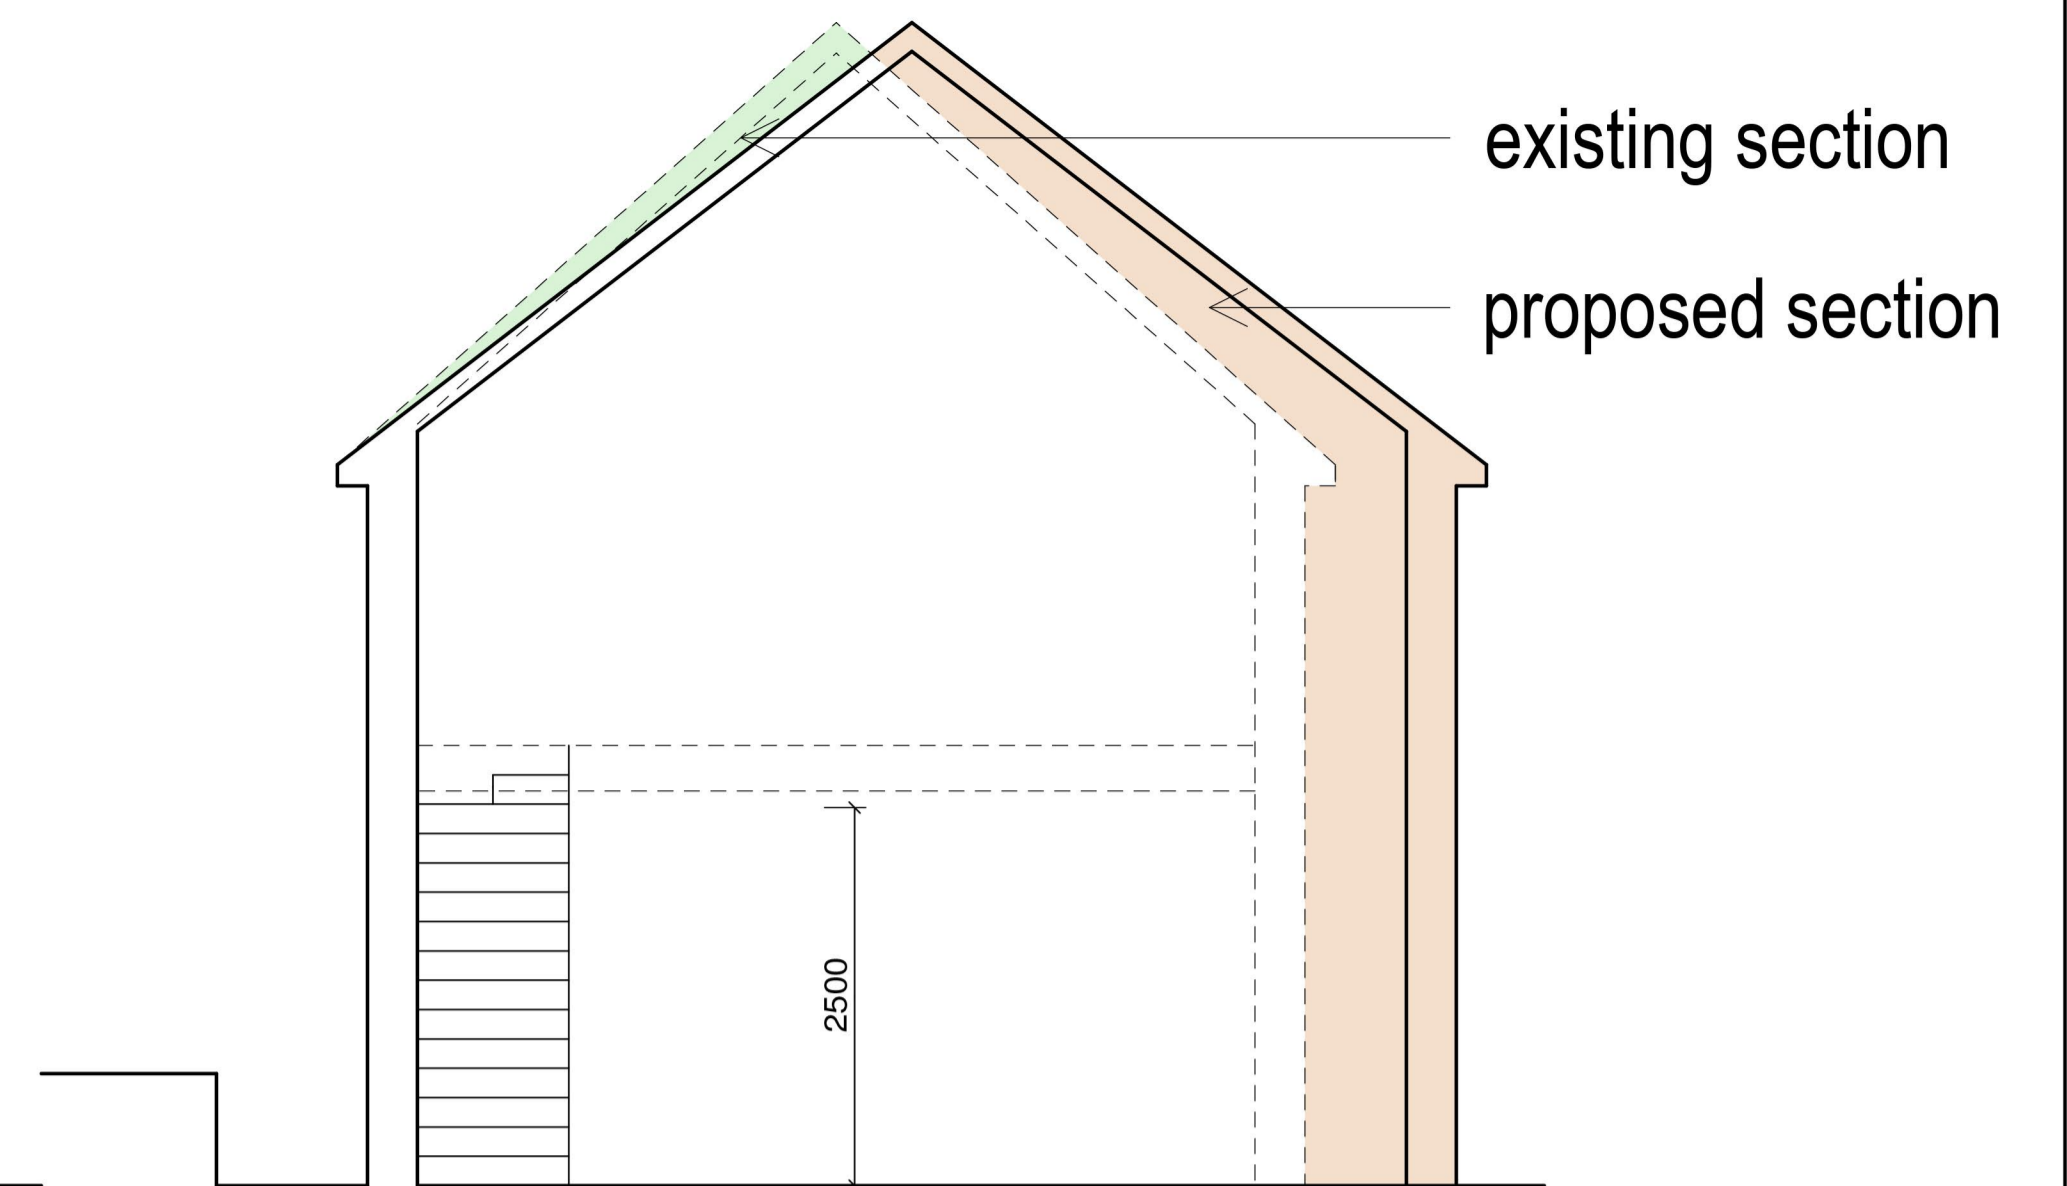

SECTION AA



ELEVATION TO CHURCH AND GRAVEYARD

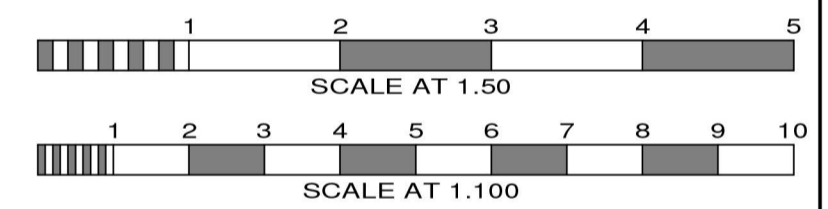

FRONT ELEVATION TO CAMLET WAY



REAR ELEVATION

No.	Date	By	Contents
Revisions			

Site Address
 CHURCH HOUSE
 CAMLET WAY
 HADLEY COMMON
 BARNET EN5 5PZ

Job Title
 REBUILDING OF CHURCH HALL

Drawing Title
 PROPOSED ELEVATIONS

Scale 1.50 Date 10/23 Drawn by AJC

Alan Cox
 associates
 Architectural & Planning Consultants
 TEL: 020 - 8440 - 7777
 FAX: 020 - 8364 - 9556

Org.No. 479218-4 Rev. D