





TOTAL GROSS INTERNAL FLOOR AREA = 178M2 = 1917 SQ FT

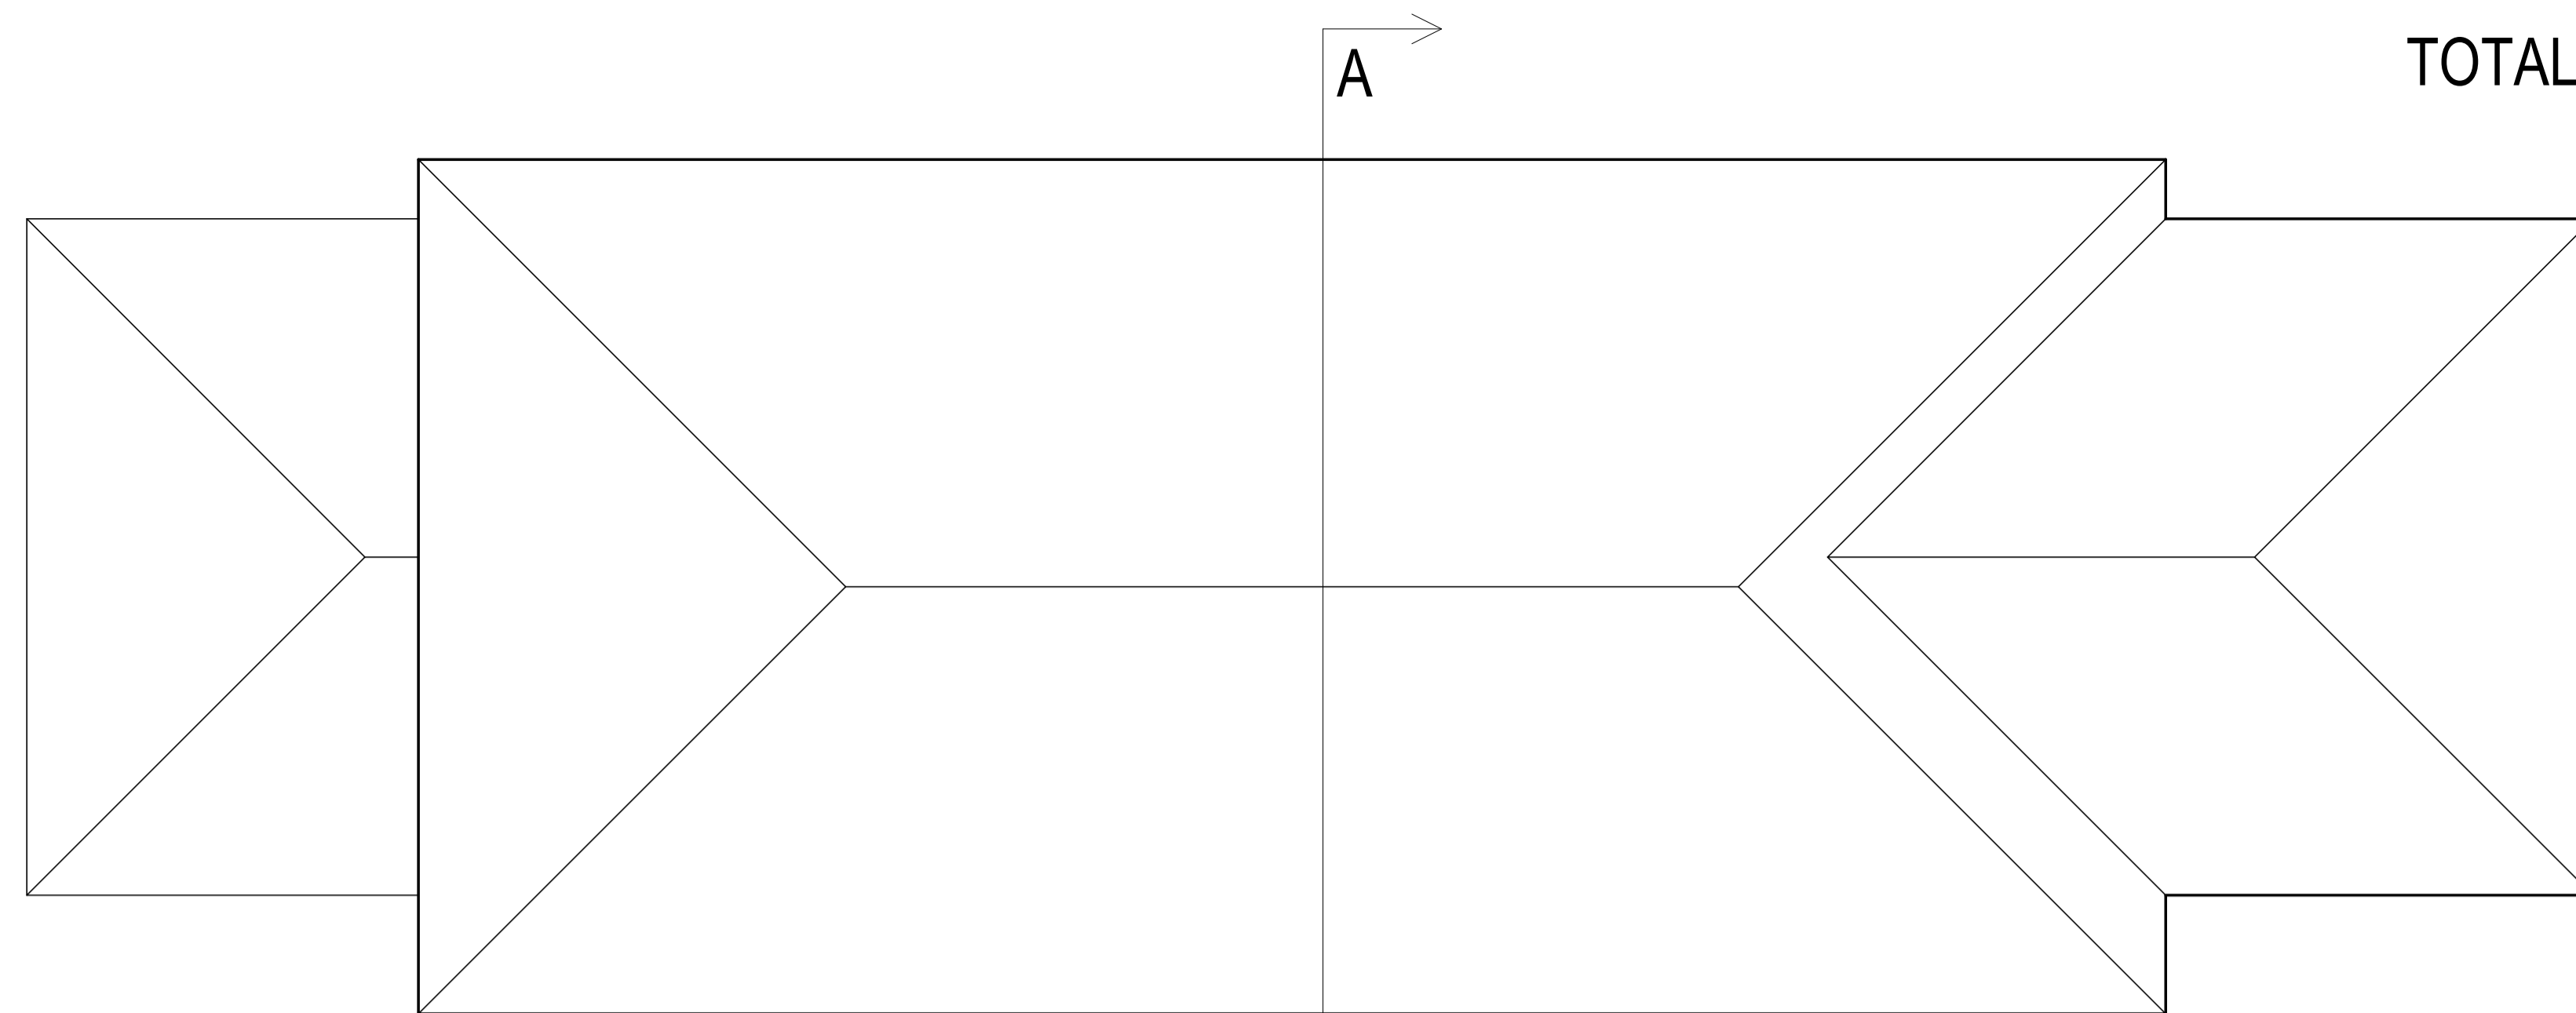

ROOF PLAN

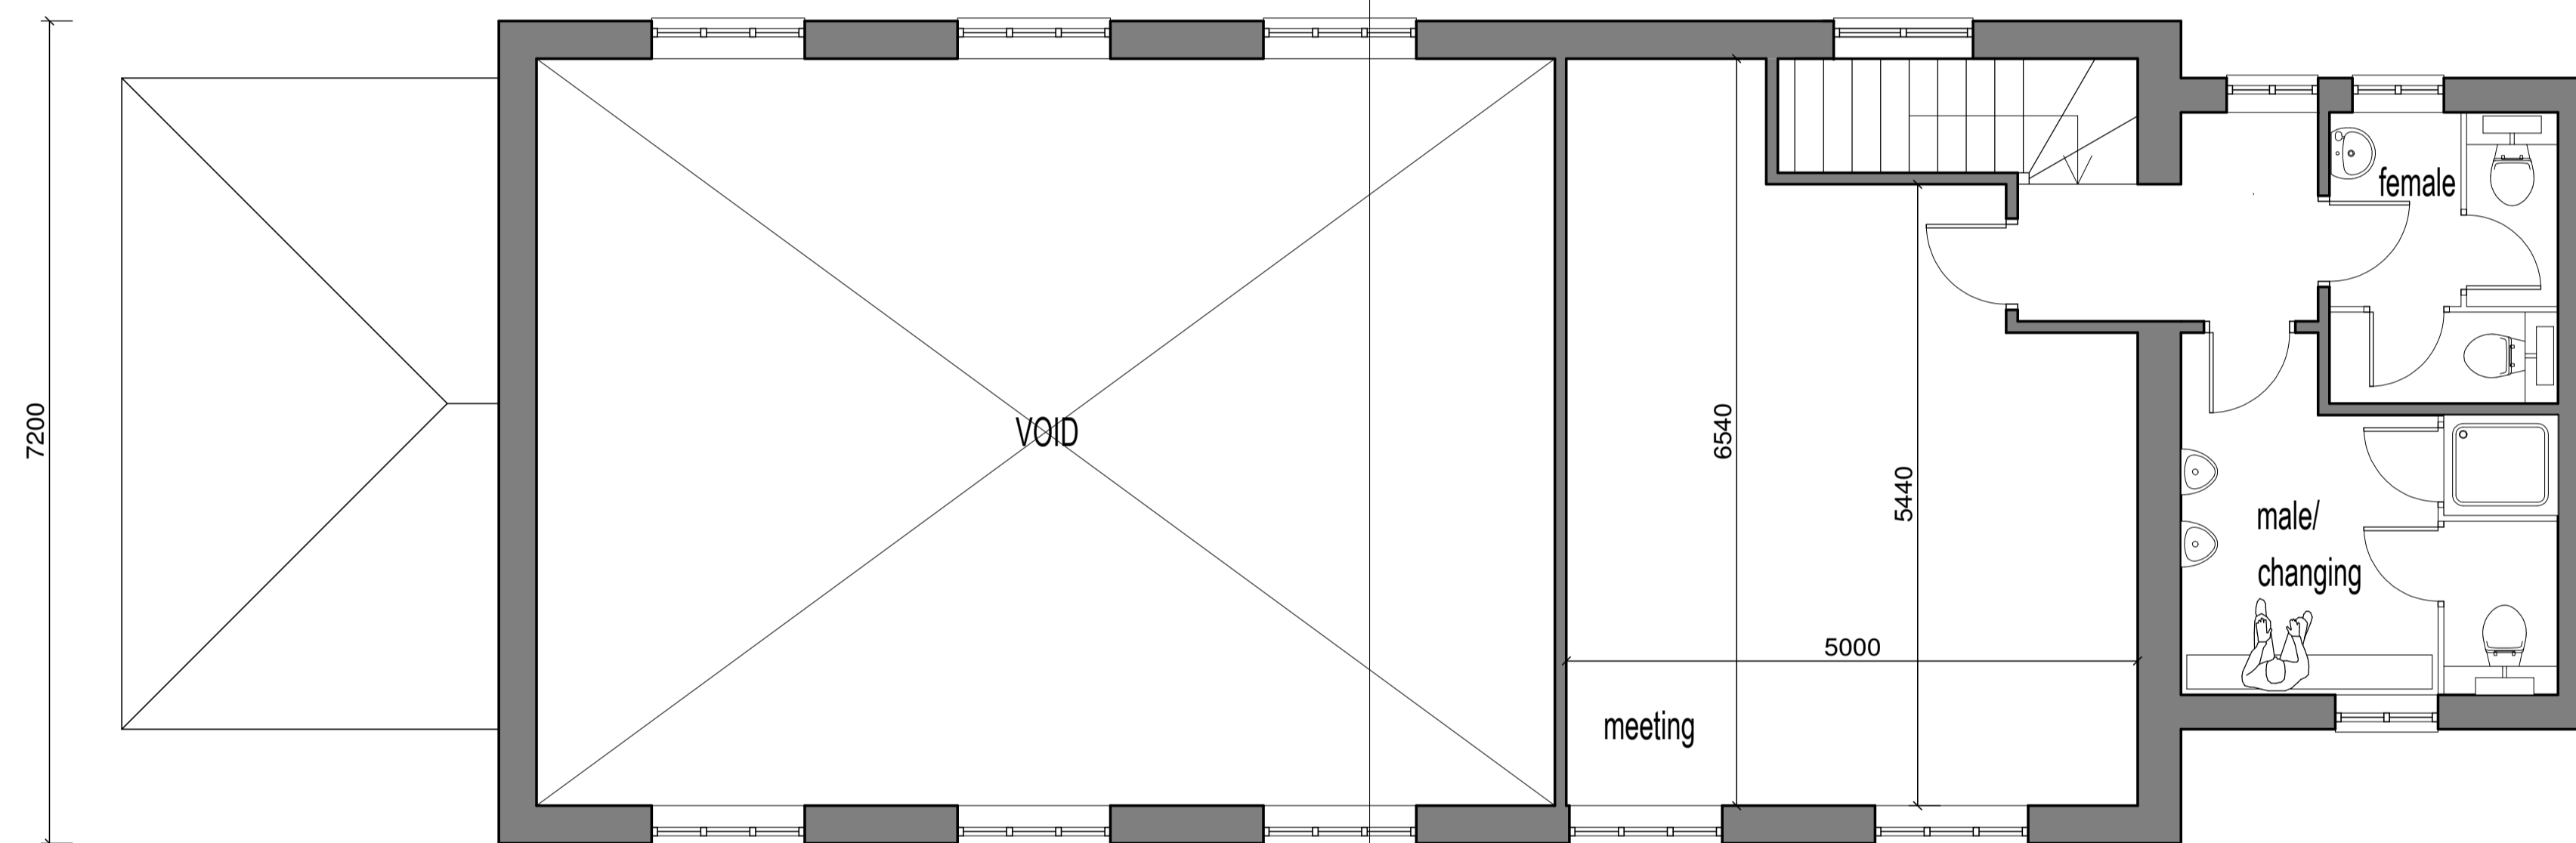

FIRST FLOOR PLAN GIFA 51M2

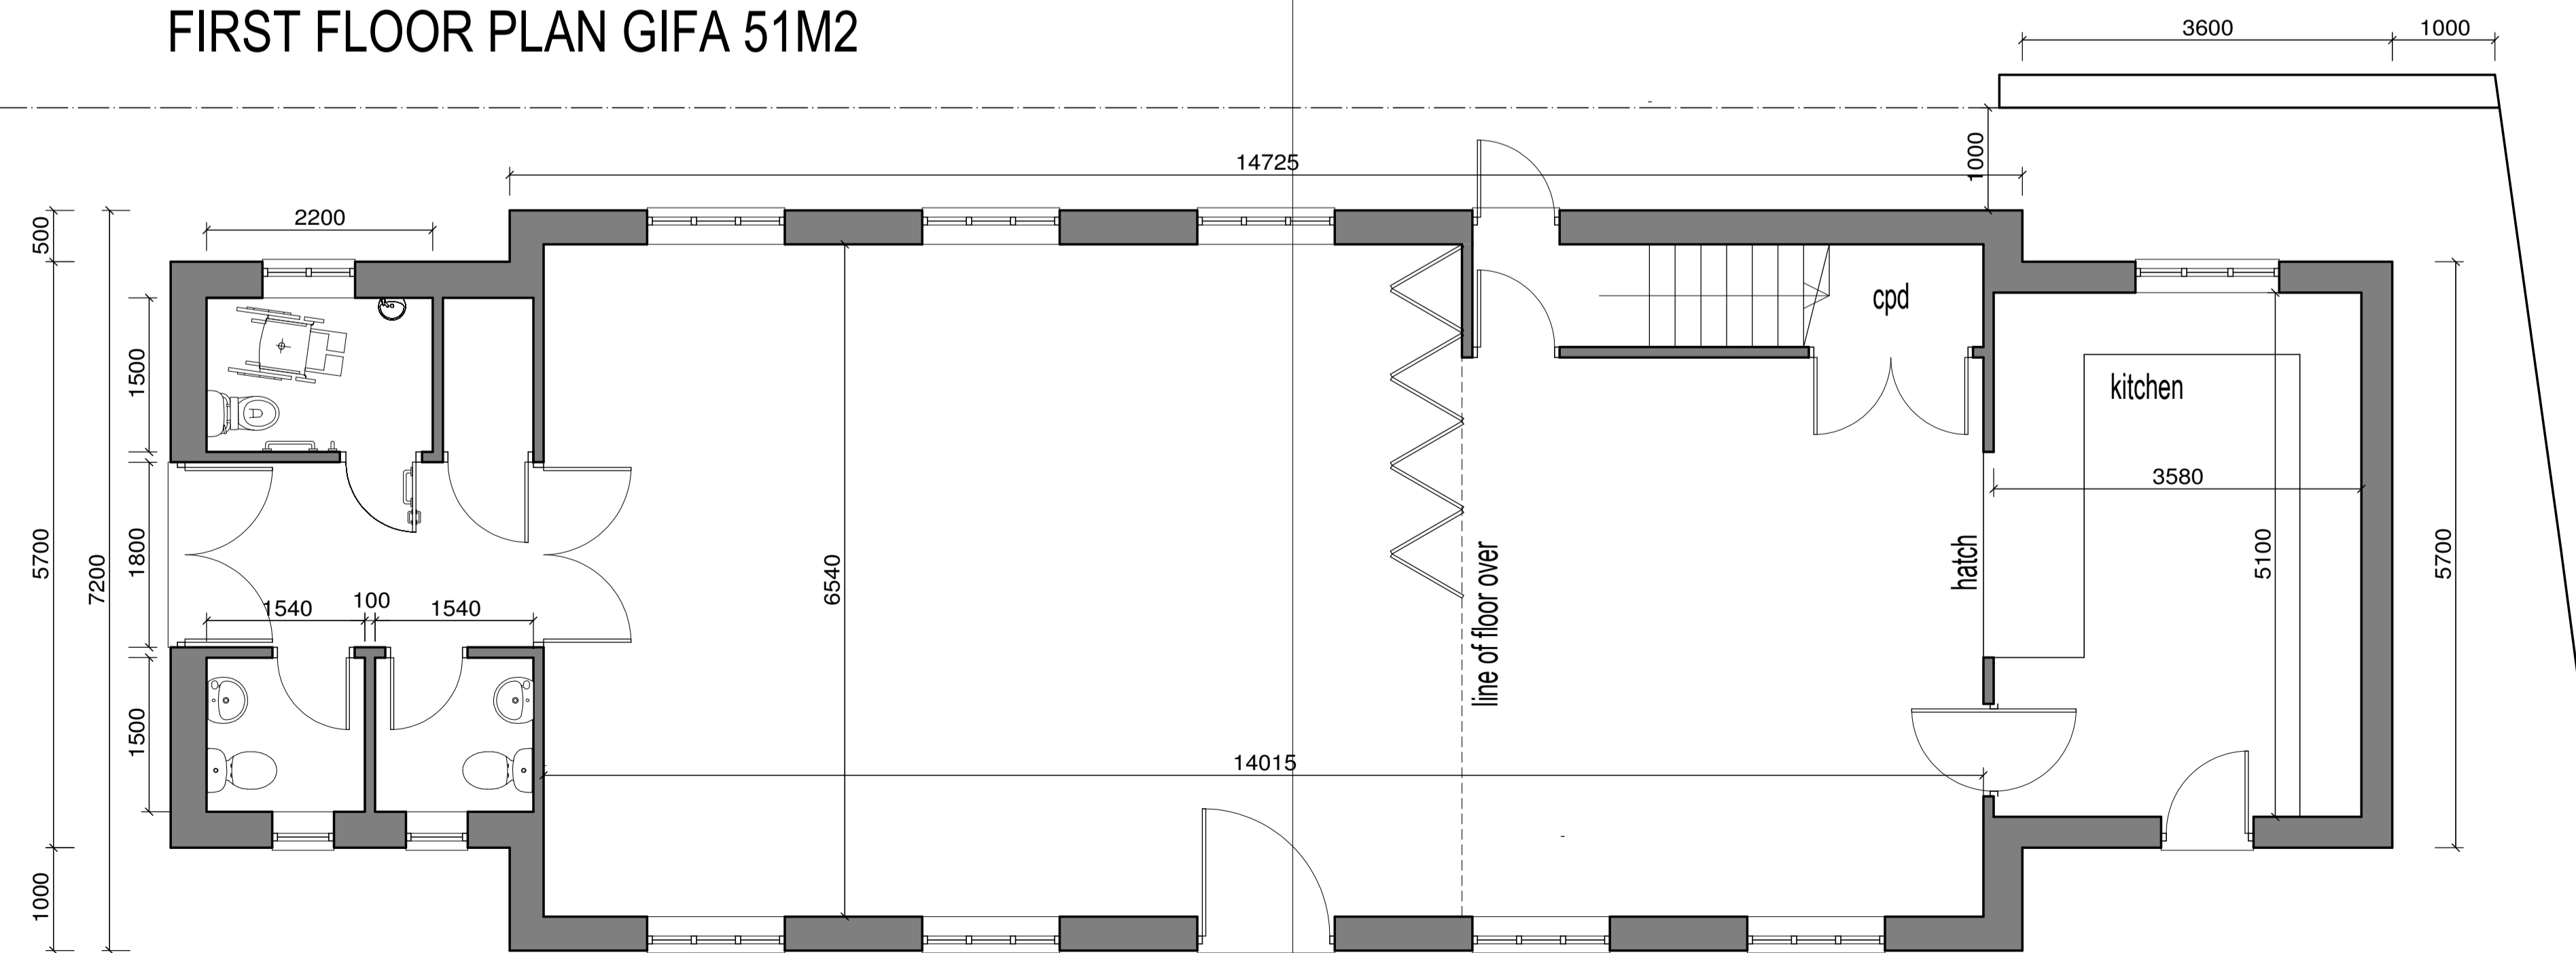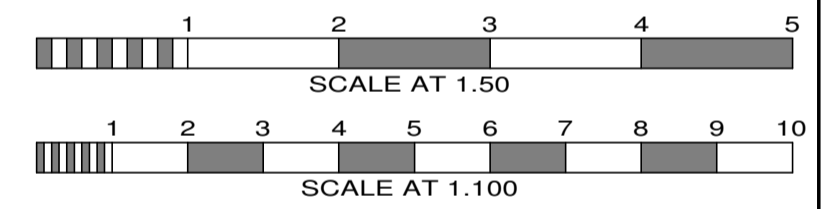

GROUND FLOOR PLAN GIFA 127M2

No.	Date	By	Contents
Revisions			

Site Address
 CHURCH HOUSE
 CAMLET WAY
 HADLEY COMMON
 BARNET EN5 5PZ

Job Title
 REBUILDING OF CHURCH HALL

Drawing Title
 PROPOSED PLANS

Scale 1:50 Date 10/23 Drawn by AJC

Alan Cox
 associates
 Architectural & Planning Consultants
 TEL: 020 - 8440 - 7777
 FAX: 020 - 8364 - 9556

Org.No. 479218-3 Rev.