




VIEW FROM ALLEY UP TO CHURCH HOUSE




VIEW TO EXISTING CHAIN LINK FENCE



VIEW FROM CHURCH HOUSE TO ALLEY ENTRANCE

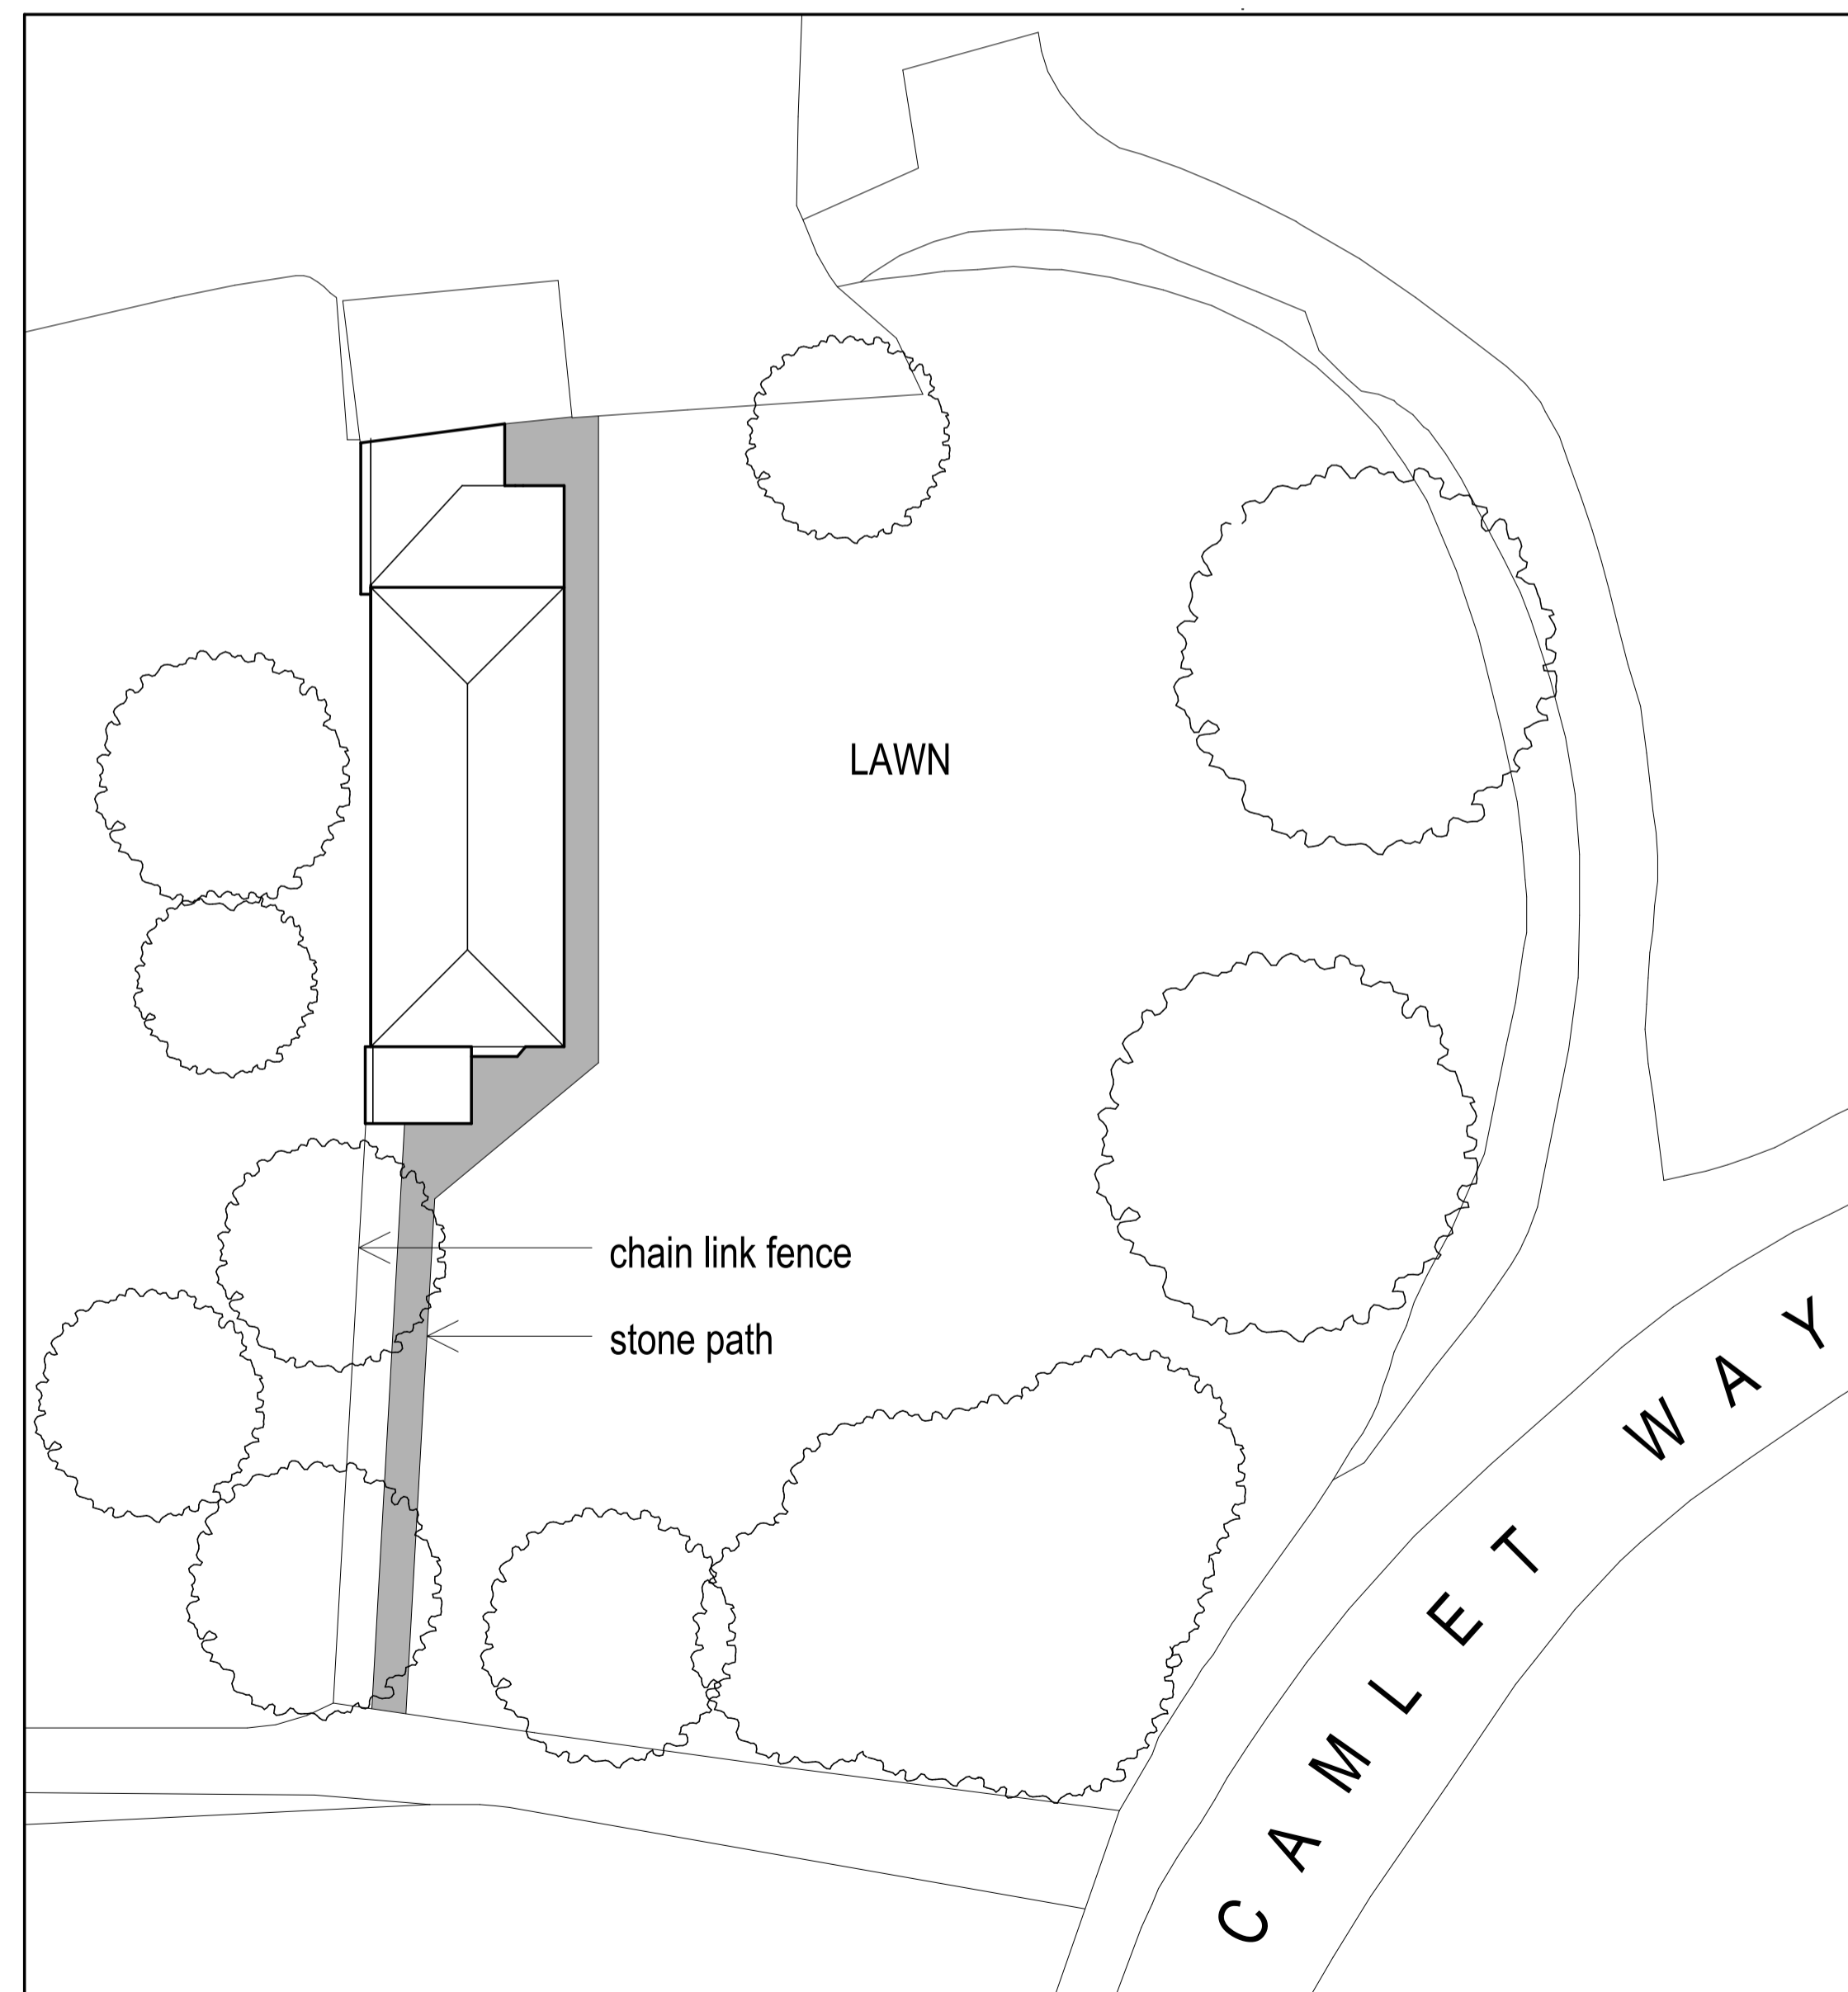

EXISTING SITE PLAN

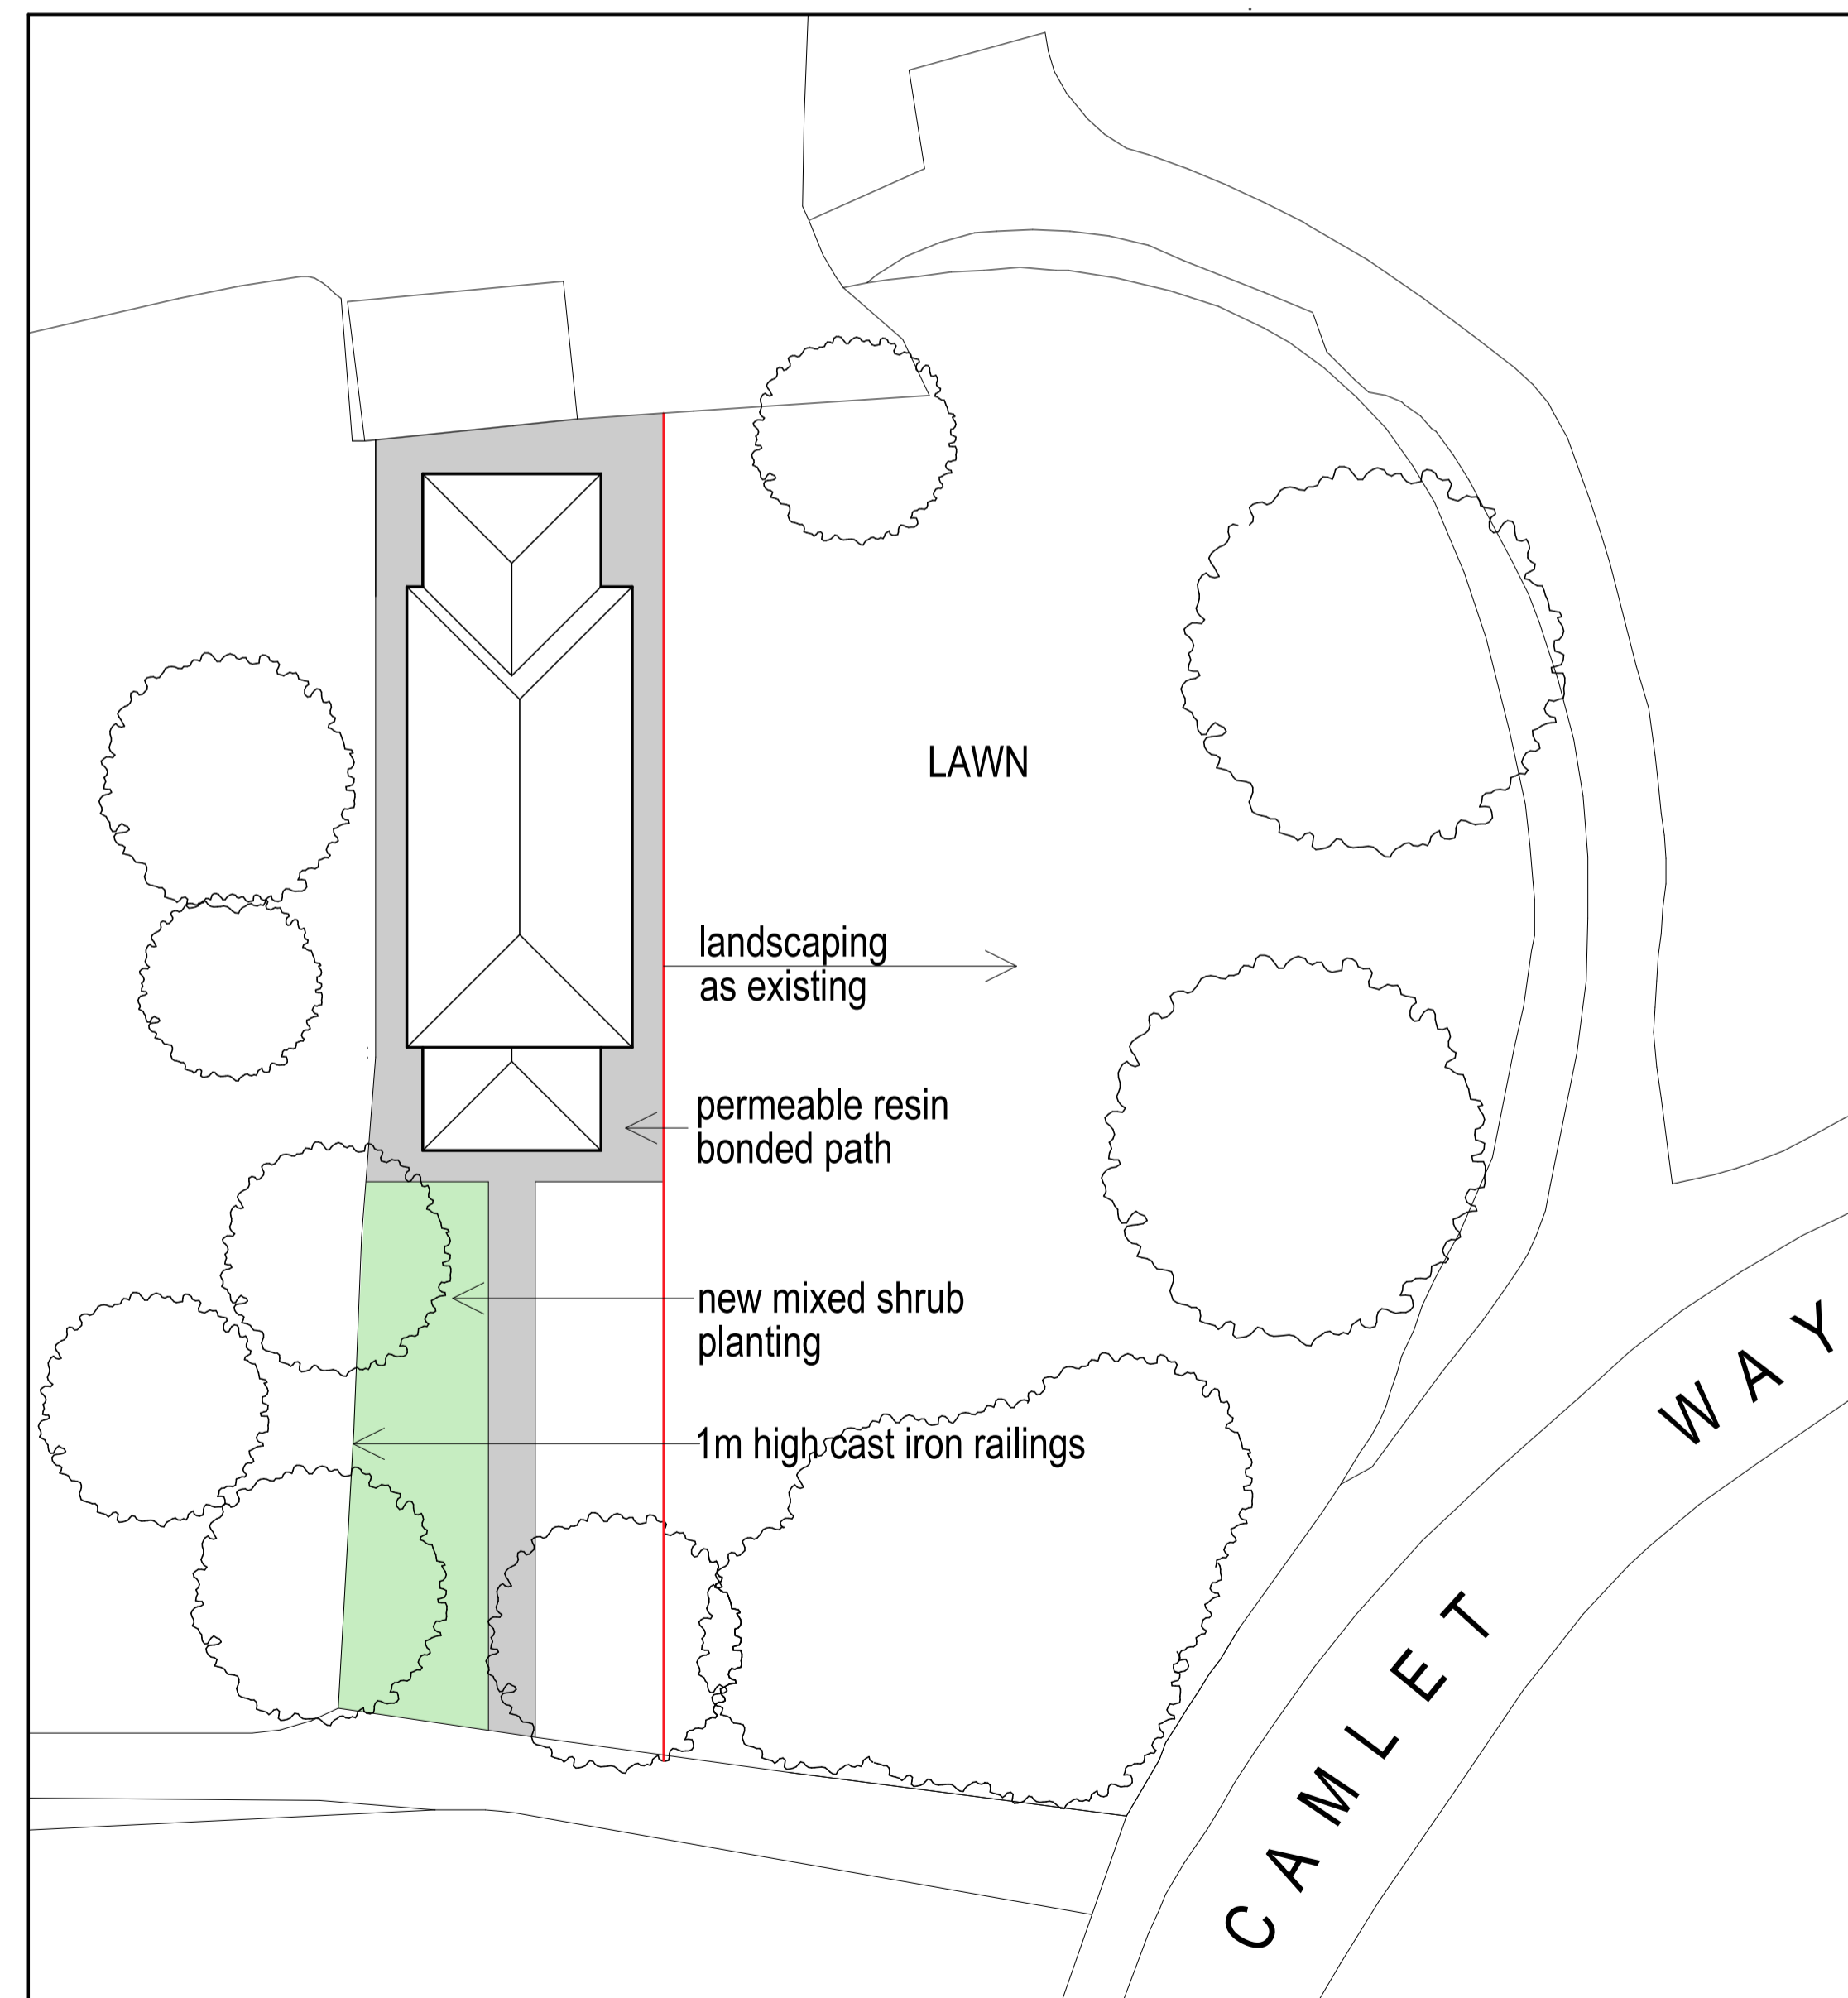

PROPOSED SITE PLAN



No.	Date	By	Contents
Revisions			

Site Address	CHURCH HOUSE CAMLET WAY HADLEY COMMON BARNET EN5 5PZ
--------------	---

Job Title	REBUILDING OF CHURCH HALL
-----------	---------------------------

Drawing Title	LANDSCAPING
---------------	-------------

Scale	1:200	Date	12/23	Drawn by	AJC
-------	-------	------	-------	----------	-----

Alan Cox
associates
Architectural & Planning Consultants
TEL: 020 - 8440 - 7777
FAX: 020 - 8364 - 9556

Org.No.	479218-9	Rev.	
---------	----------	------	--