


APPENDIX 1.

**SITE LOCATION PLAN: Phase 2, Dollis Valley Estate, Barnet, Herts, EN5**

**REFERENCE: B/02349/14**

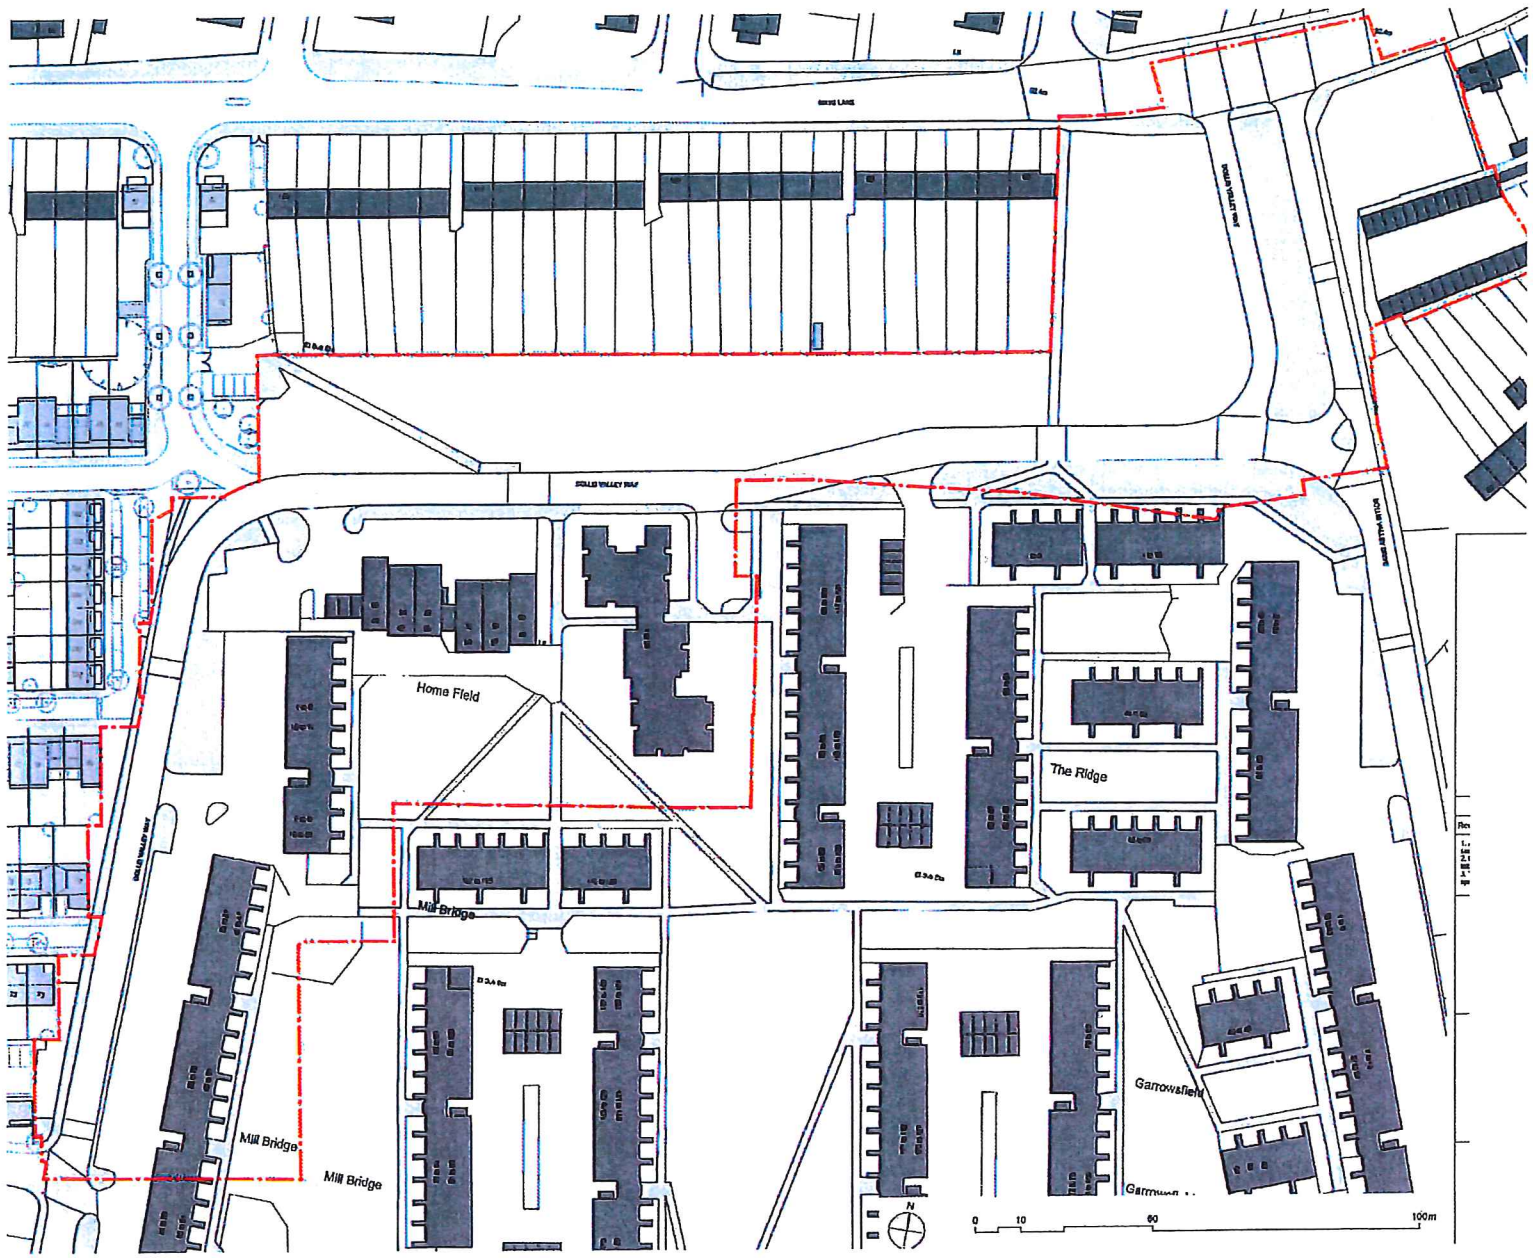

Reproduced by permission of Ordnance Survey on behalf of HMSO. © Crown copyright and database right 21  
All rights reserved. Ordnance Survey Licence number LA100017674.

APPENDIX 2



Revision	Date	By	For
D	15/07/2014	AB	Final Planning
C	14/07/2014	AB	Removal of 600m <sup>2</sup> O&M
B	14/07/2014	AB	Revised 600m <sup>2</sup> O&M
A	13/07/2014	AB	Open Space Update
-	08/07/2014	AB	Final Planning

**DOLLIS VALLEY REGENERATION**  
**COUNTRYSIDE**  
 PLACE  
 PROJECT: DOLLIS VALLEY REGENERATION  
 TITLE: PHASE 1 FINAL MASTERPLAN  
 CLIENT: COUNTRYSIDE PROPERTIES PLC, LEO  
 SCALE: 1:500 @ A4, 1:1000 @ A3  
 DATE: 08/07/2014  
 DRAWN: DMLP  
 DRAWING NO: 2376\_A\_121  
 D - Revision

**ABA**  
 Alison Brooks Architects  
 15 Abchurch Lane, London EC4A 3DF  
 T: 020 7420 4000 F: 020 7420 4001  
 www.alisonbrooks.com



LEGEND:



PHASE 2  
STAGE A

APPENDIX B.

<p>No dimensions are to be scaled from this drawing. All written dimensions to be checked by the contractor and any discrepancies notified immediately to BDG.</p> <p>SCALE 1:1250 DATE JULY '14 SPE NUMBER H00373-CON-103</p>	<p>DRAWING STATUS <b>FOR INFORMATION</b></p> <p>REVISIONS</p>	<p>PROJECT <b>DOLLIS VALLEY ESTATE - PHASE 2</b></p> <p>DRAWING TITLE <b>CONVEYANCE PLAN PHASE 2 - STAGE A ON EXISTING SITE PLAN</b></p>	<p>CLIENT <b>Countryside Properties</b></p>	<p>BDG DESIGN (SOUTH) Ltd Southway House 29 Southway, Colchester Essex CO2 7BA Tel: 01206 561436 Fax: 01206 574821 E-Mail: cat@bdg-design.co.uk</p> 
--	---	--	---	---




LEGEND:



PHASE 2  
STAGE A

APPENDIX 4

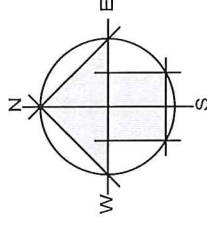

No dimensions are to be scaled from this drawing and any discrepancies notified immediately to BDG

SCALE	DATE	DRAWN	CHECKED
1:1250	JULY '14	SPE	BDG
NUMBER	REV.		
H00373-CON-101			

DRAWING STATUS	FOR INFORMATION
REVISIONS	

PROJECT	DOLLIS VALLEY ESTATE - PHASE 2
DRAWING TITLE	CONVEYANCE PLAN PHASE 2 - STAGE A ON PROPOSED SITE LAYOUT

CLIENT	 <b>Countryside</b> Properties
--------	---



	BDG DESIGN (SOUTH) Ltd Southway House 29 Southway Colchester Essex CO2 7BA Tel: 01206 561436 Fax: 01206 574821 E-Mail: cat@bdg-design.co.uk
---	---

LEGEND:



PHASE 2  
STAGE B

APPENDIX B

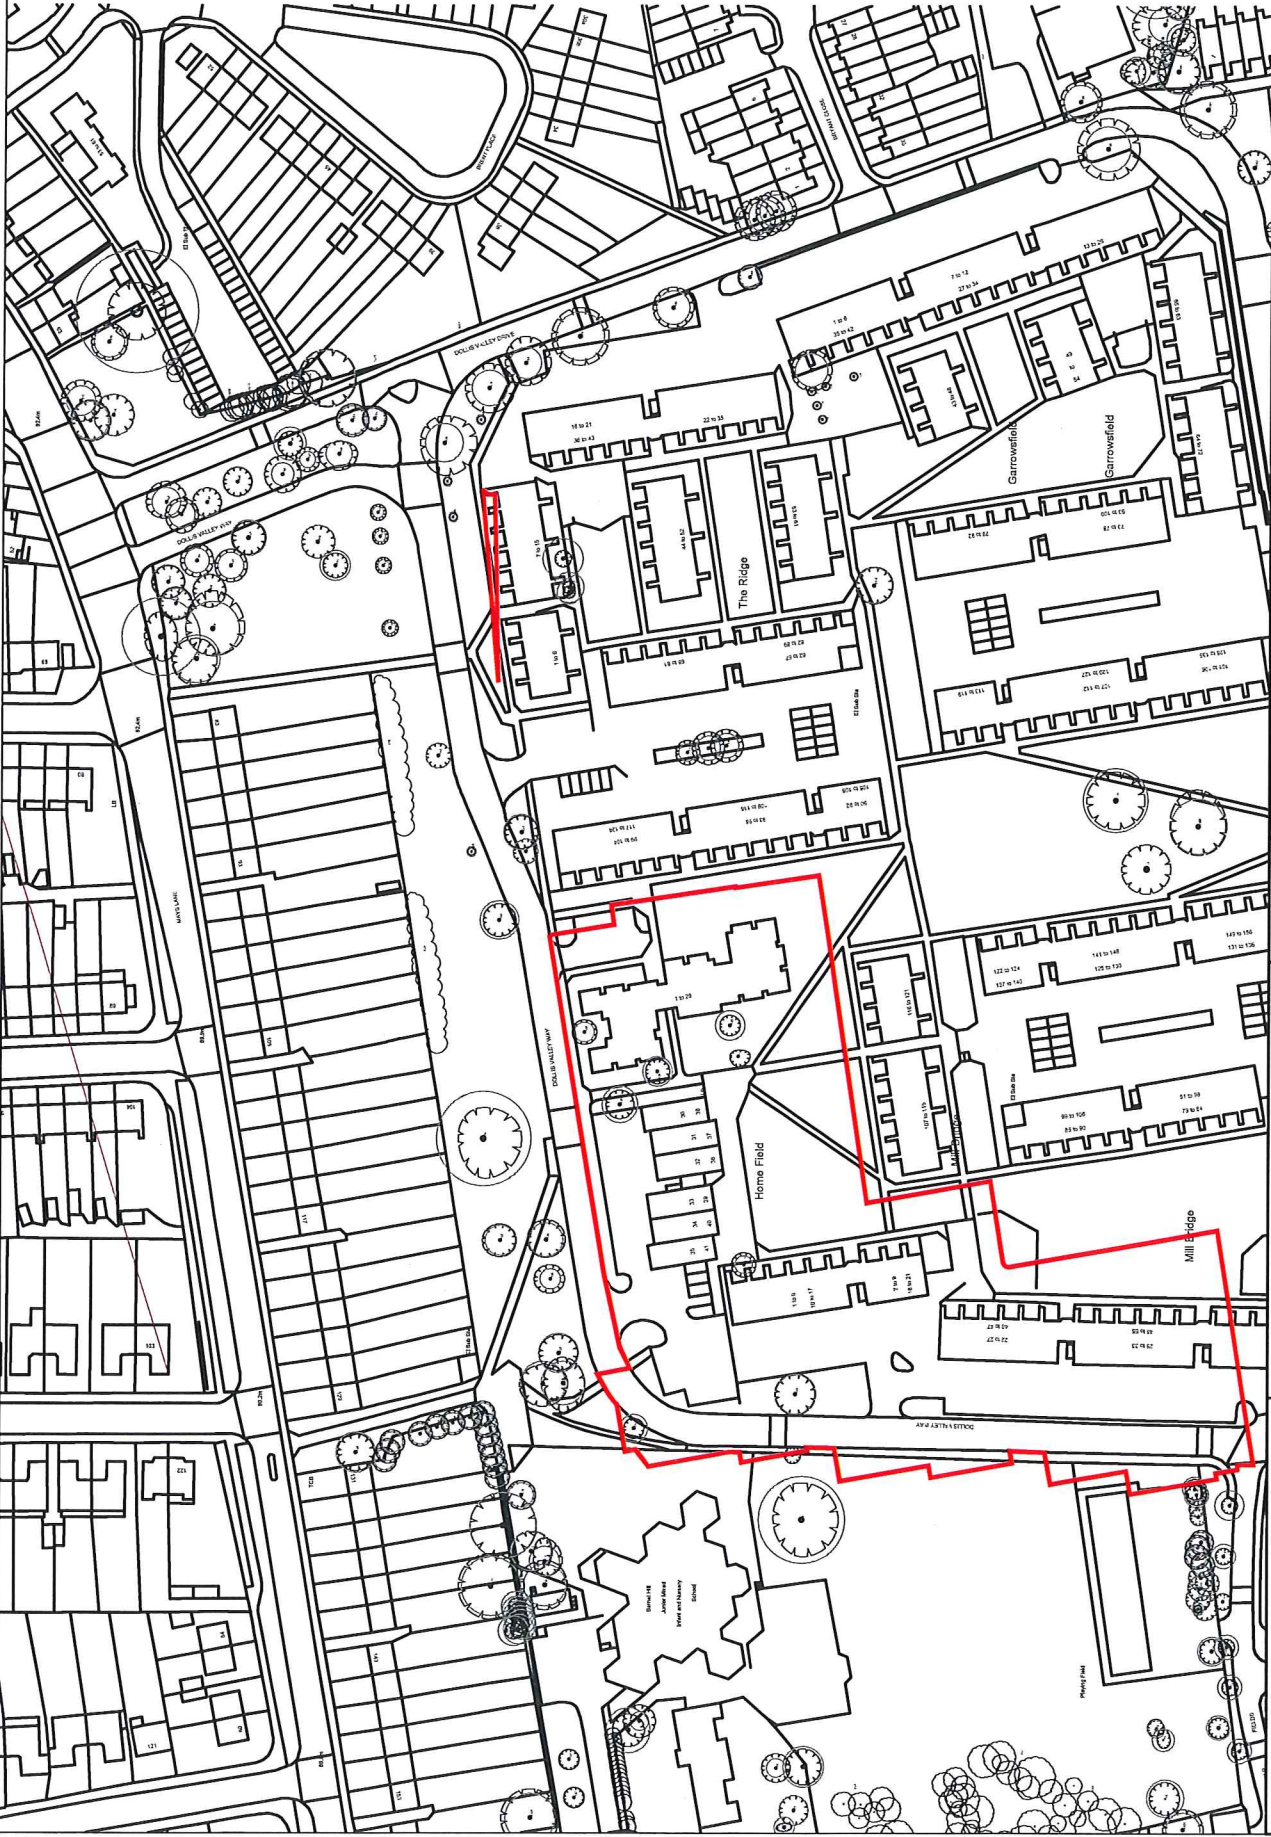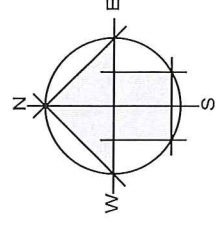

No dimensions are to be scaled from this drawing. All dimensions are to be checked by the contractor and any discrepancies notified immediately to BDFG.

SCALE	DATE	DRAWN	CHECKED
1:1250	JULY '14	SPE	BDG
NUMBER	REV.		
H00373-CON-104			

**FOR INFORMATION**


**DOLLIS VALLEY ESTATE - PHASE 2**

**CONVEYANCE PLAN**  
**PHASE 2 - STAGE B**  
**ON EXISTING SITE PLAN**

**CLIENT**

**Countryside Properties**

**BDG DESIGN (SOUTH) Ltd**  
 Southway House  
 29 Southway, Colchester  
 Essex CO2 7BA  
 Tel: 01206 574821  
 Fax: 01206 574821  
 E-Mail: cad@bdg-design.co.uk

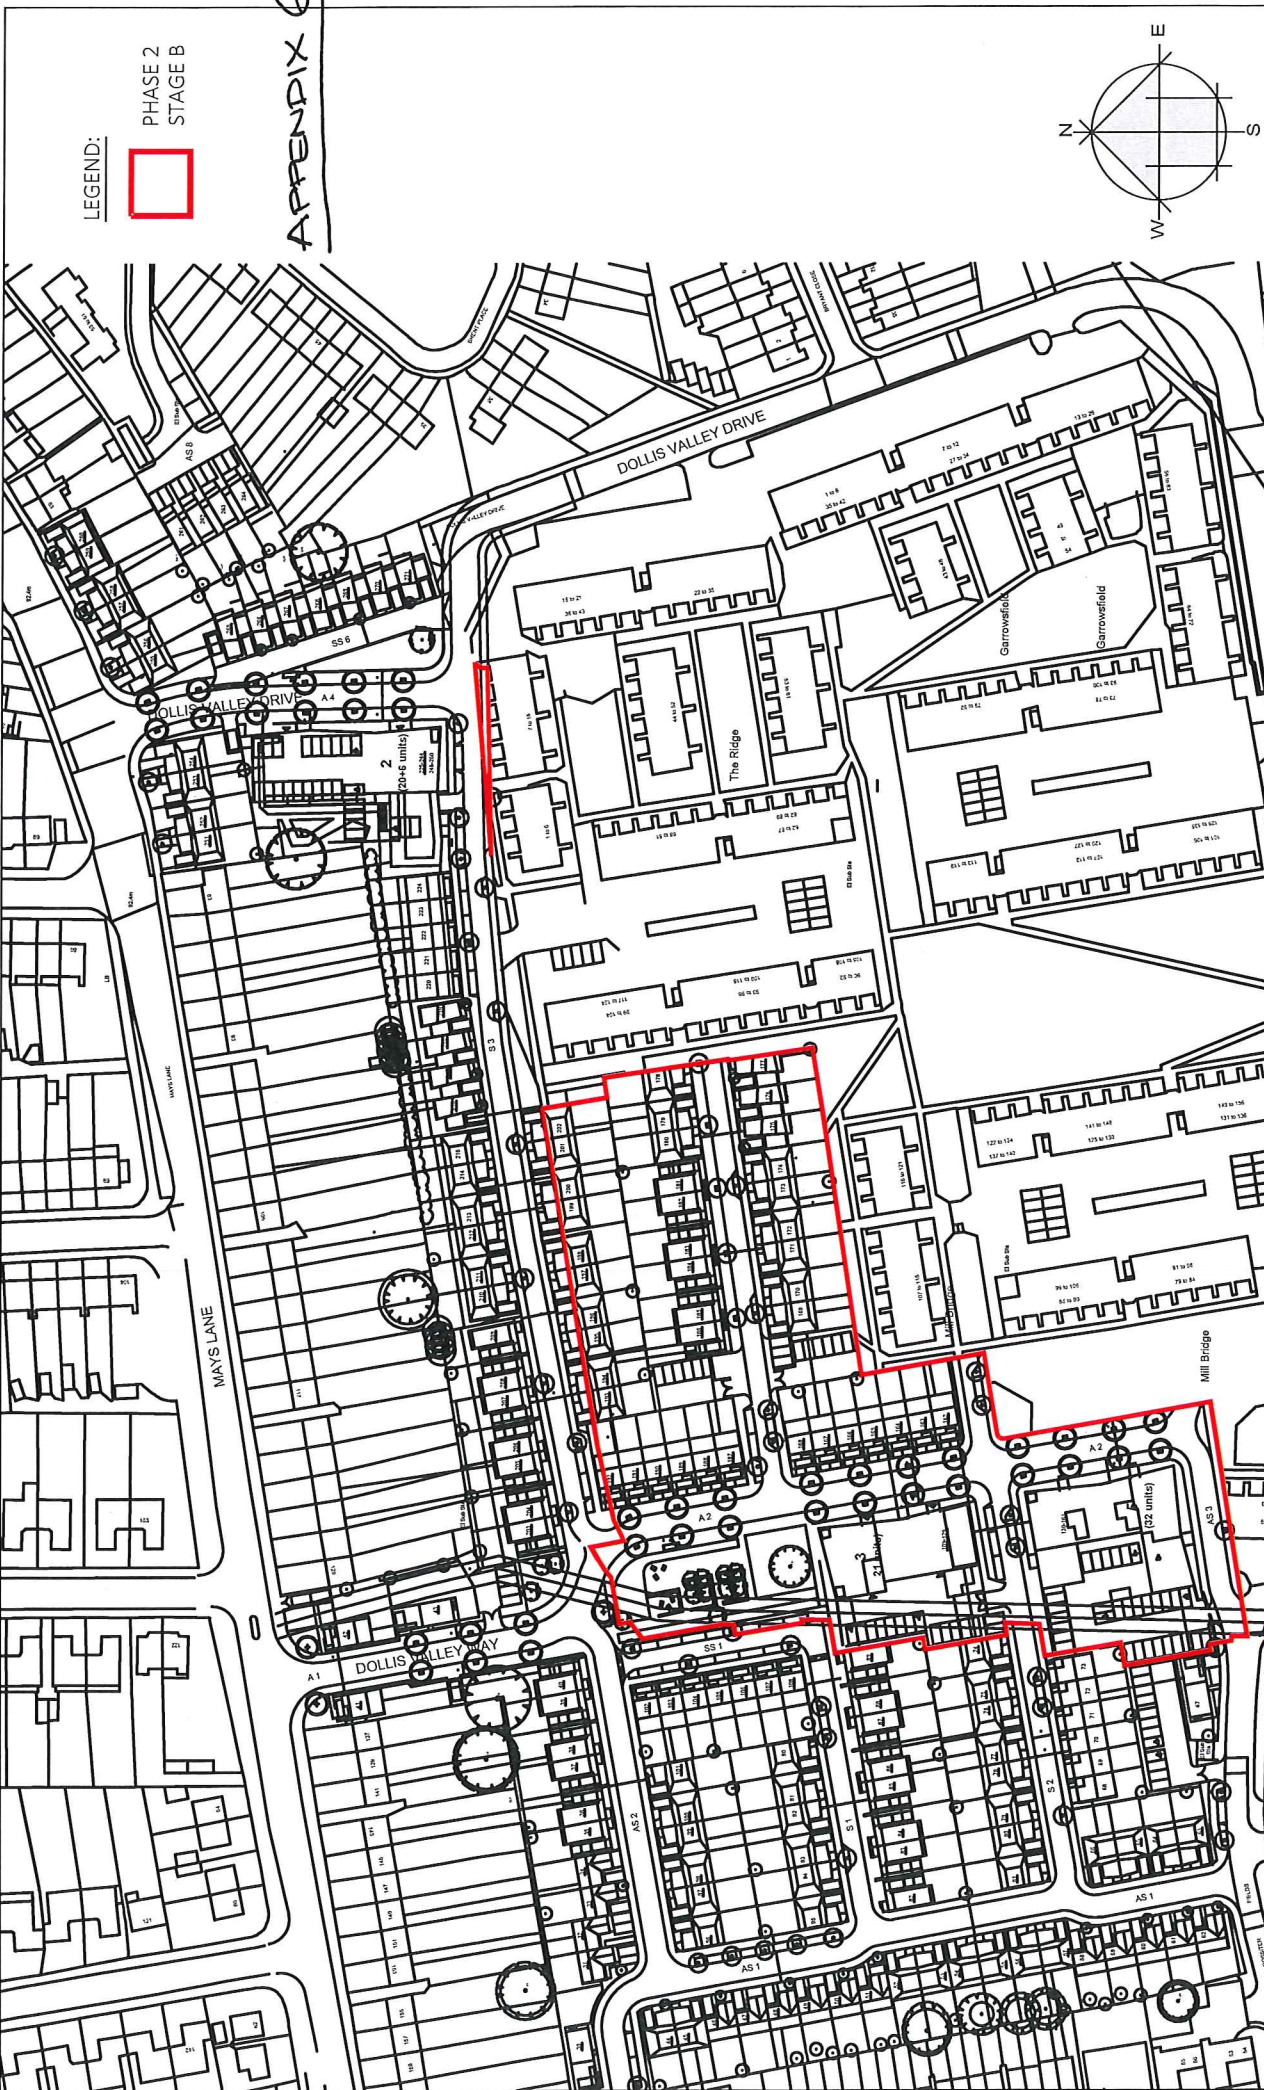


LEGEND:



PHASE 2  
STAGE B

APPENDIX 6

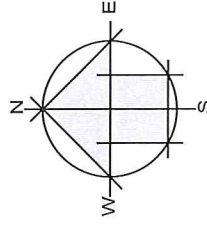

No dimensions are to be scaled from this drawing. All written dimensions to be checked by the contractor and any discrepancies notified immediately to BDG.

SCALE	1:1250	DATE	JULY '14	DRAWN	SPE	CHECKED	BDG
NUMBER	H00373-CON-102			REV.			

DRAWING STATUS	FOR INFORMATION
REVISIONS	

PROJECT	DOLLIS VALLEY ESTATE - PHASE 2
DRAWING TITLE	CONVEYANCE PLAN PHASE 2 - STAGE B ON PROPOSED SITE LAYOUT

CLIENT	<b>Countryside</b> Properties
--------	----------------------------------

**BDG DESIGN**

BDG DESIGN (SOUTH) Ltd  
 Southway House  
 29 Southway, Colchester  
 Essex CO2 7BA  
 Tel: 01206 561436  
 Fax: 01206 574821  
 E-Mail: cat@bdg-design.co.uk

