

0 - Ground Floor - Proposed
1 : 100



1 - First Floor - Proposed
1 : 100



3D Render - Proposed



Section B-B - Proposed
1 : 100



Front Elevation - Proposed
1 : 100




Rear Elevation - Proposed
1 : 100




Side A Elevation - Proposed
1 : 100



Side B Elevation - Proposed
1 : 100

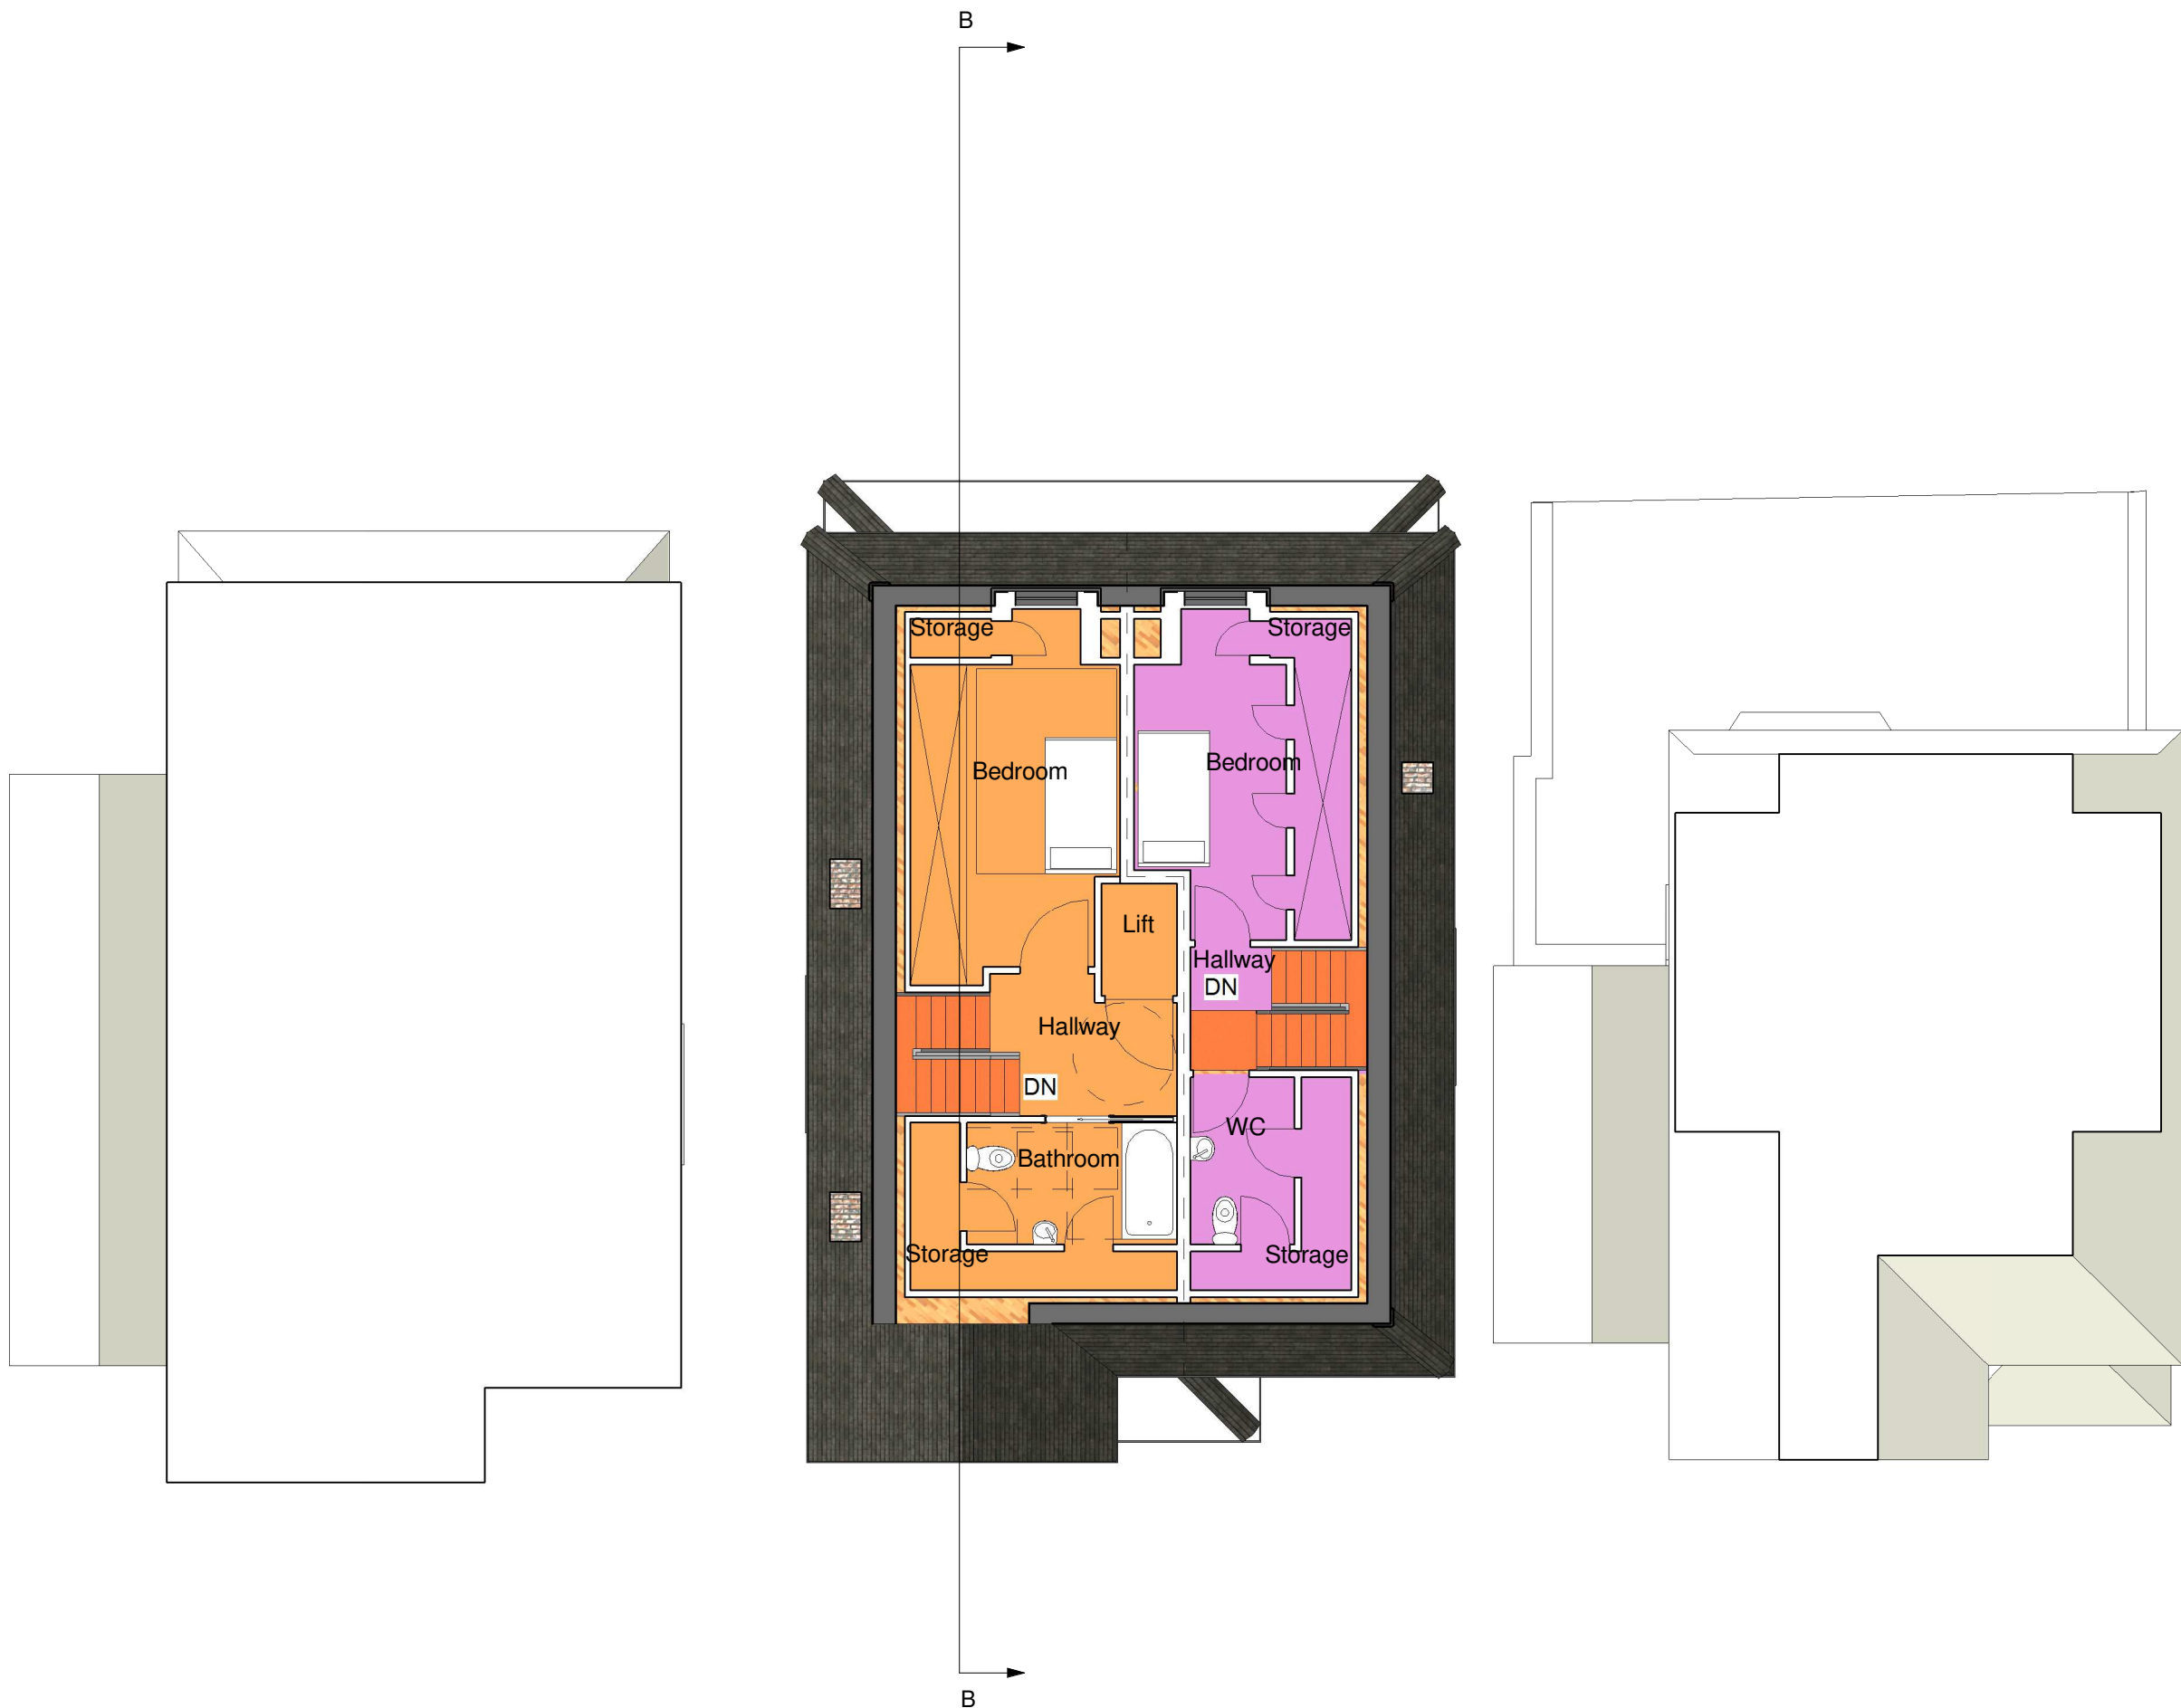


2 - Second Floor - Proposed
1 : 100

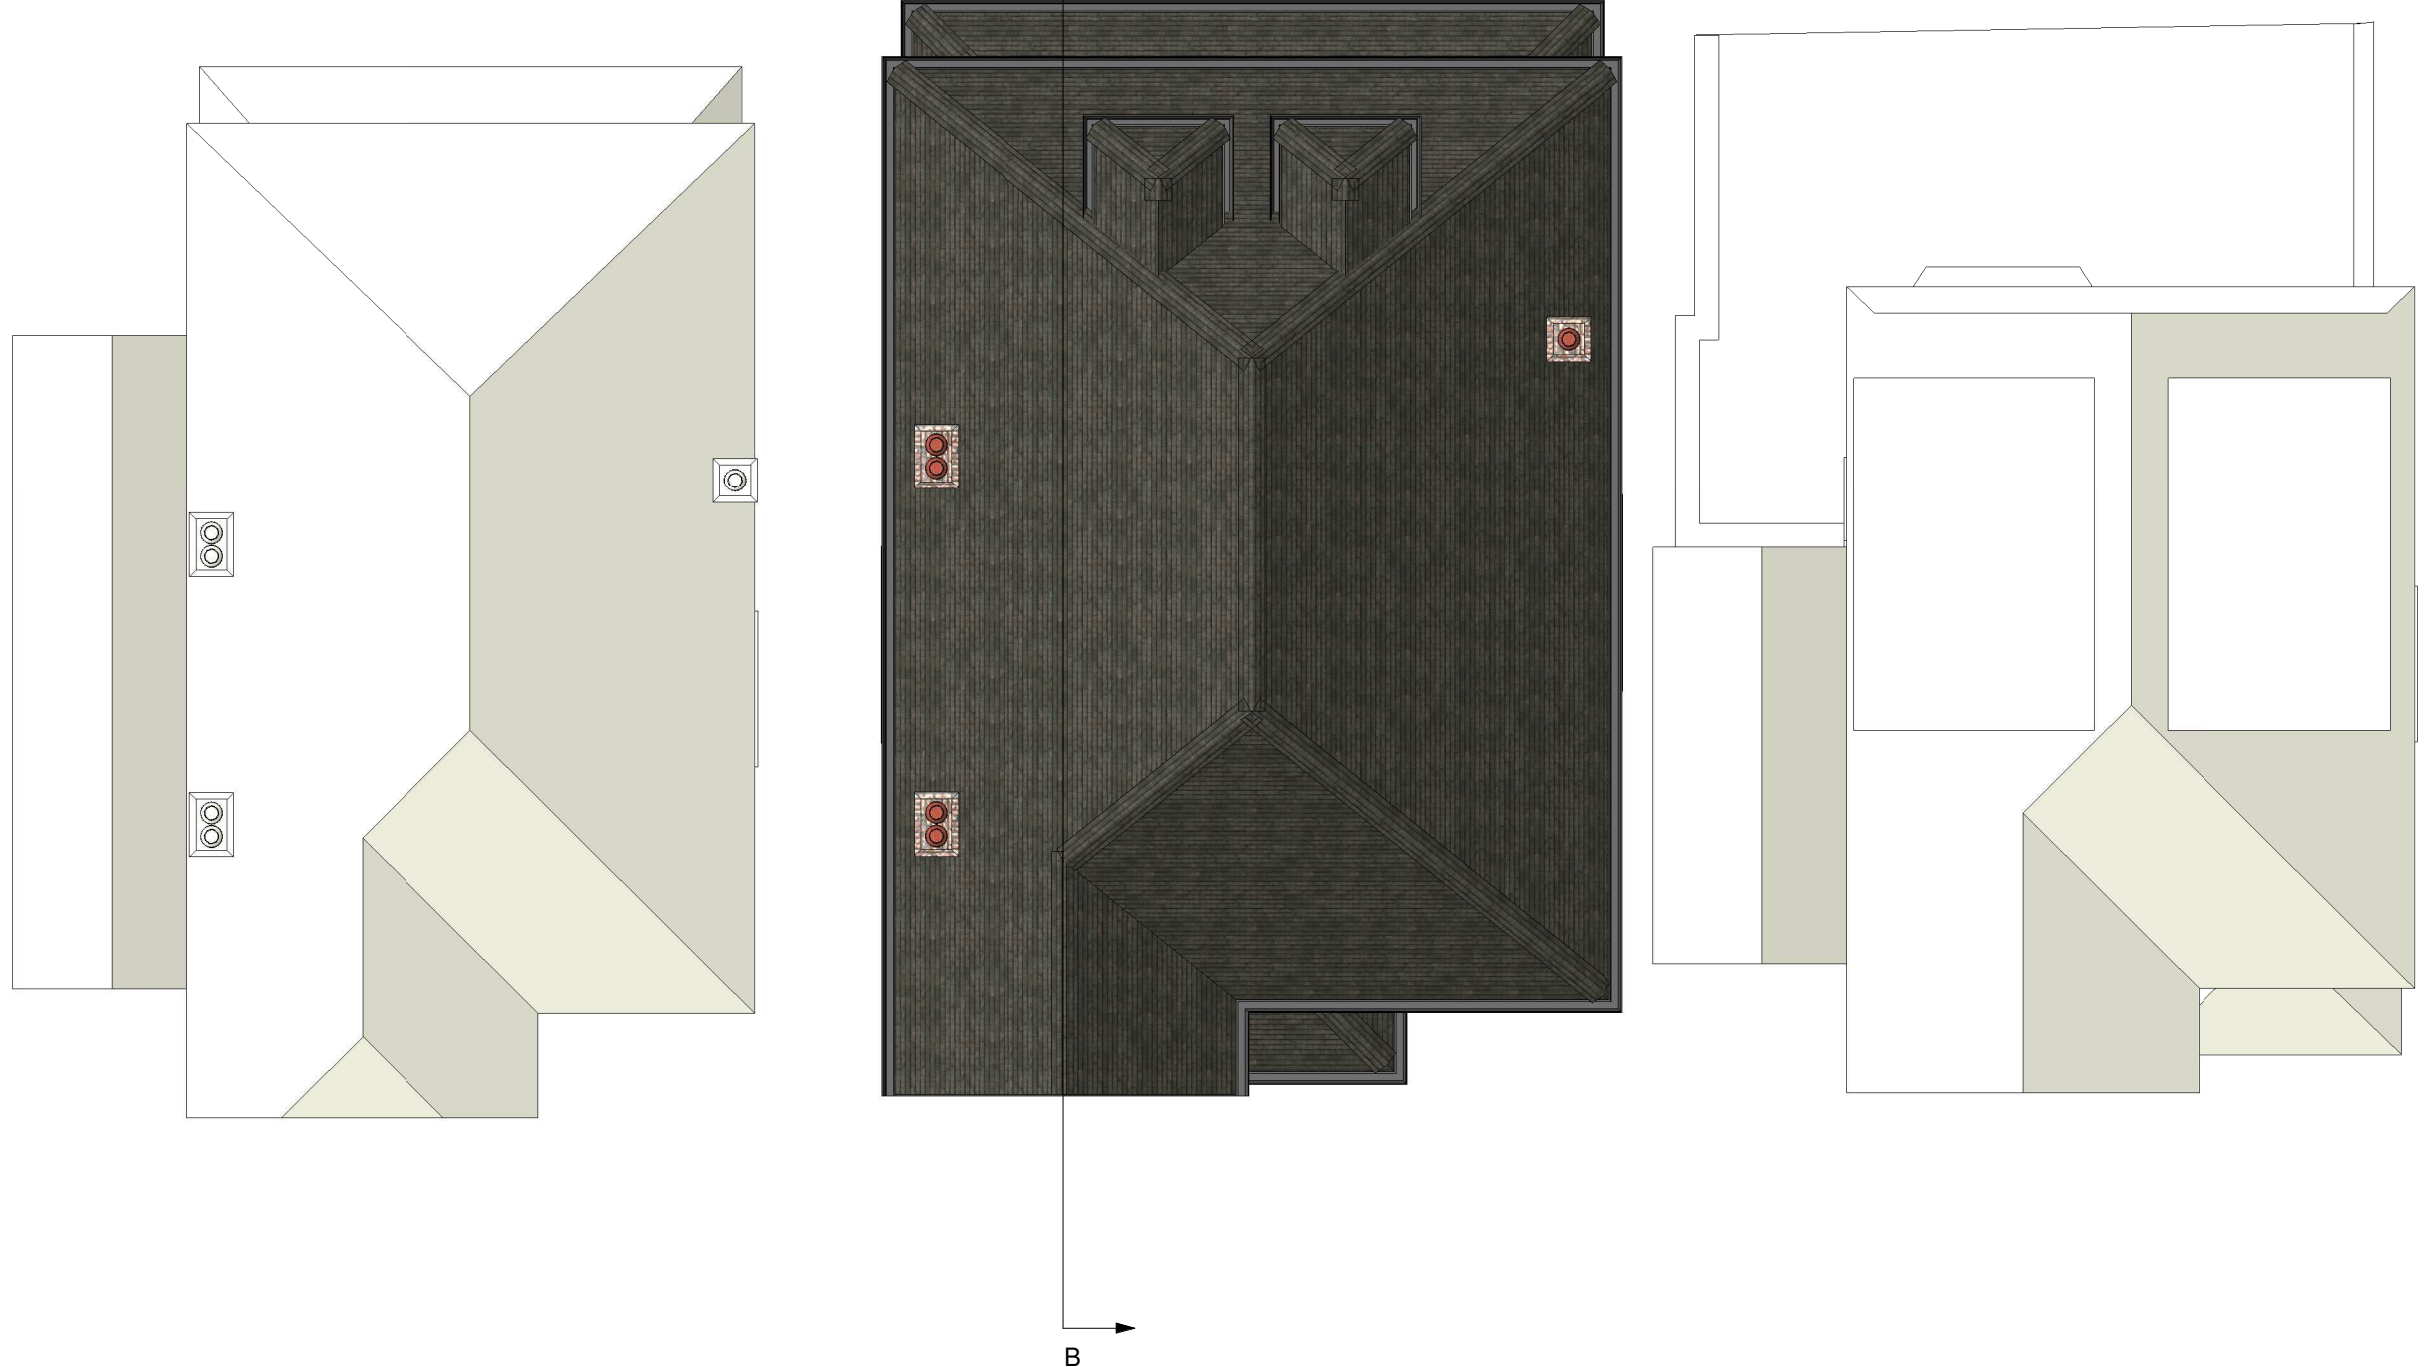

3 - Site Plan - Proposed
1 : 100

FOR PLANNING PURPOSES ONLY

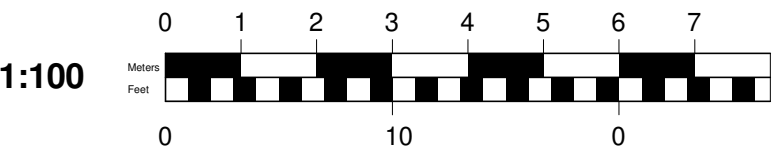

PURPOSE OF ISSUE		
Planning		
PROJECT NO:		
DAS29		
PROJECT:		
22 Edgeworth Avenue		
London		
NW4 4EY		
DRAWINGS:		
Proposed Floor Plans & Elevations		
SCALE (@ A0)	DRAWN:	CHECKED
1 : 100	GMO	TSI
DRAWING REF:	DATE	
RE/DAS29/18/2	02/03/18	
REVISION		

- NOTES
- Any inaccuracies or errors to be reported to the immediately prior to any work commencing.
 - All dimensions to be verified on site.
 - All work to comply with British Standards Code of Practice.
 - All external surfaces and materials to match.
 - Any inaccuracies or errors to be reported to the immediately prior to any work commencing.
 - All dimensions to be verified on site.
 - All work to comply with British Standards Code of Practice.
 - All external surfaces and materials to match.

re

REGIONAL ENTERPRISE (RE) LTD