

| |
|--|
| <u>MEETING</u> HENDON AREA COMMITTEE |
| <u>DATE AND TIME</u> TUESDAY 2ND MAY, 2017 AT 7.00 PM |
| <u>VENUE</u> HENDON TOWN HALL, THE BURROUGHS, LONDON NW4 4BG |


Dear Councillors,

Please find enclosed a revised appendix 2 relating to the item listed below.

| Item No | Title of Report | Pages |
|---------|---|-------|
| 13. | Abercorn Road, Traffic Management Scheme - Appendix 2: REVISED Option B Outline | 3 - 4 |

Maria Lugangira 020 8359 2761
maria.lugangira@barnet.gov.uk

This page is intentionally left blank

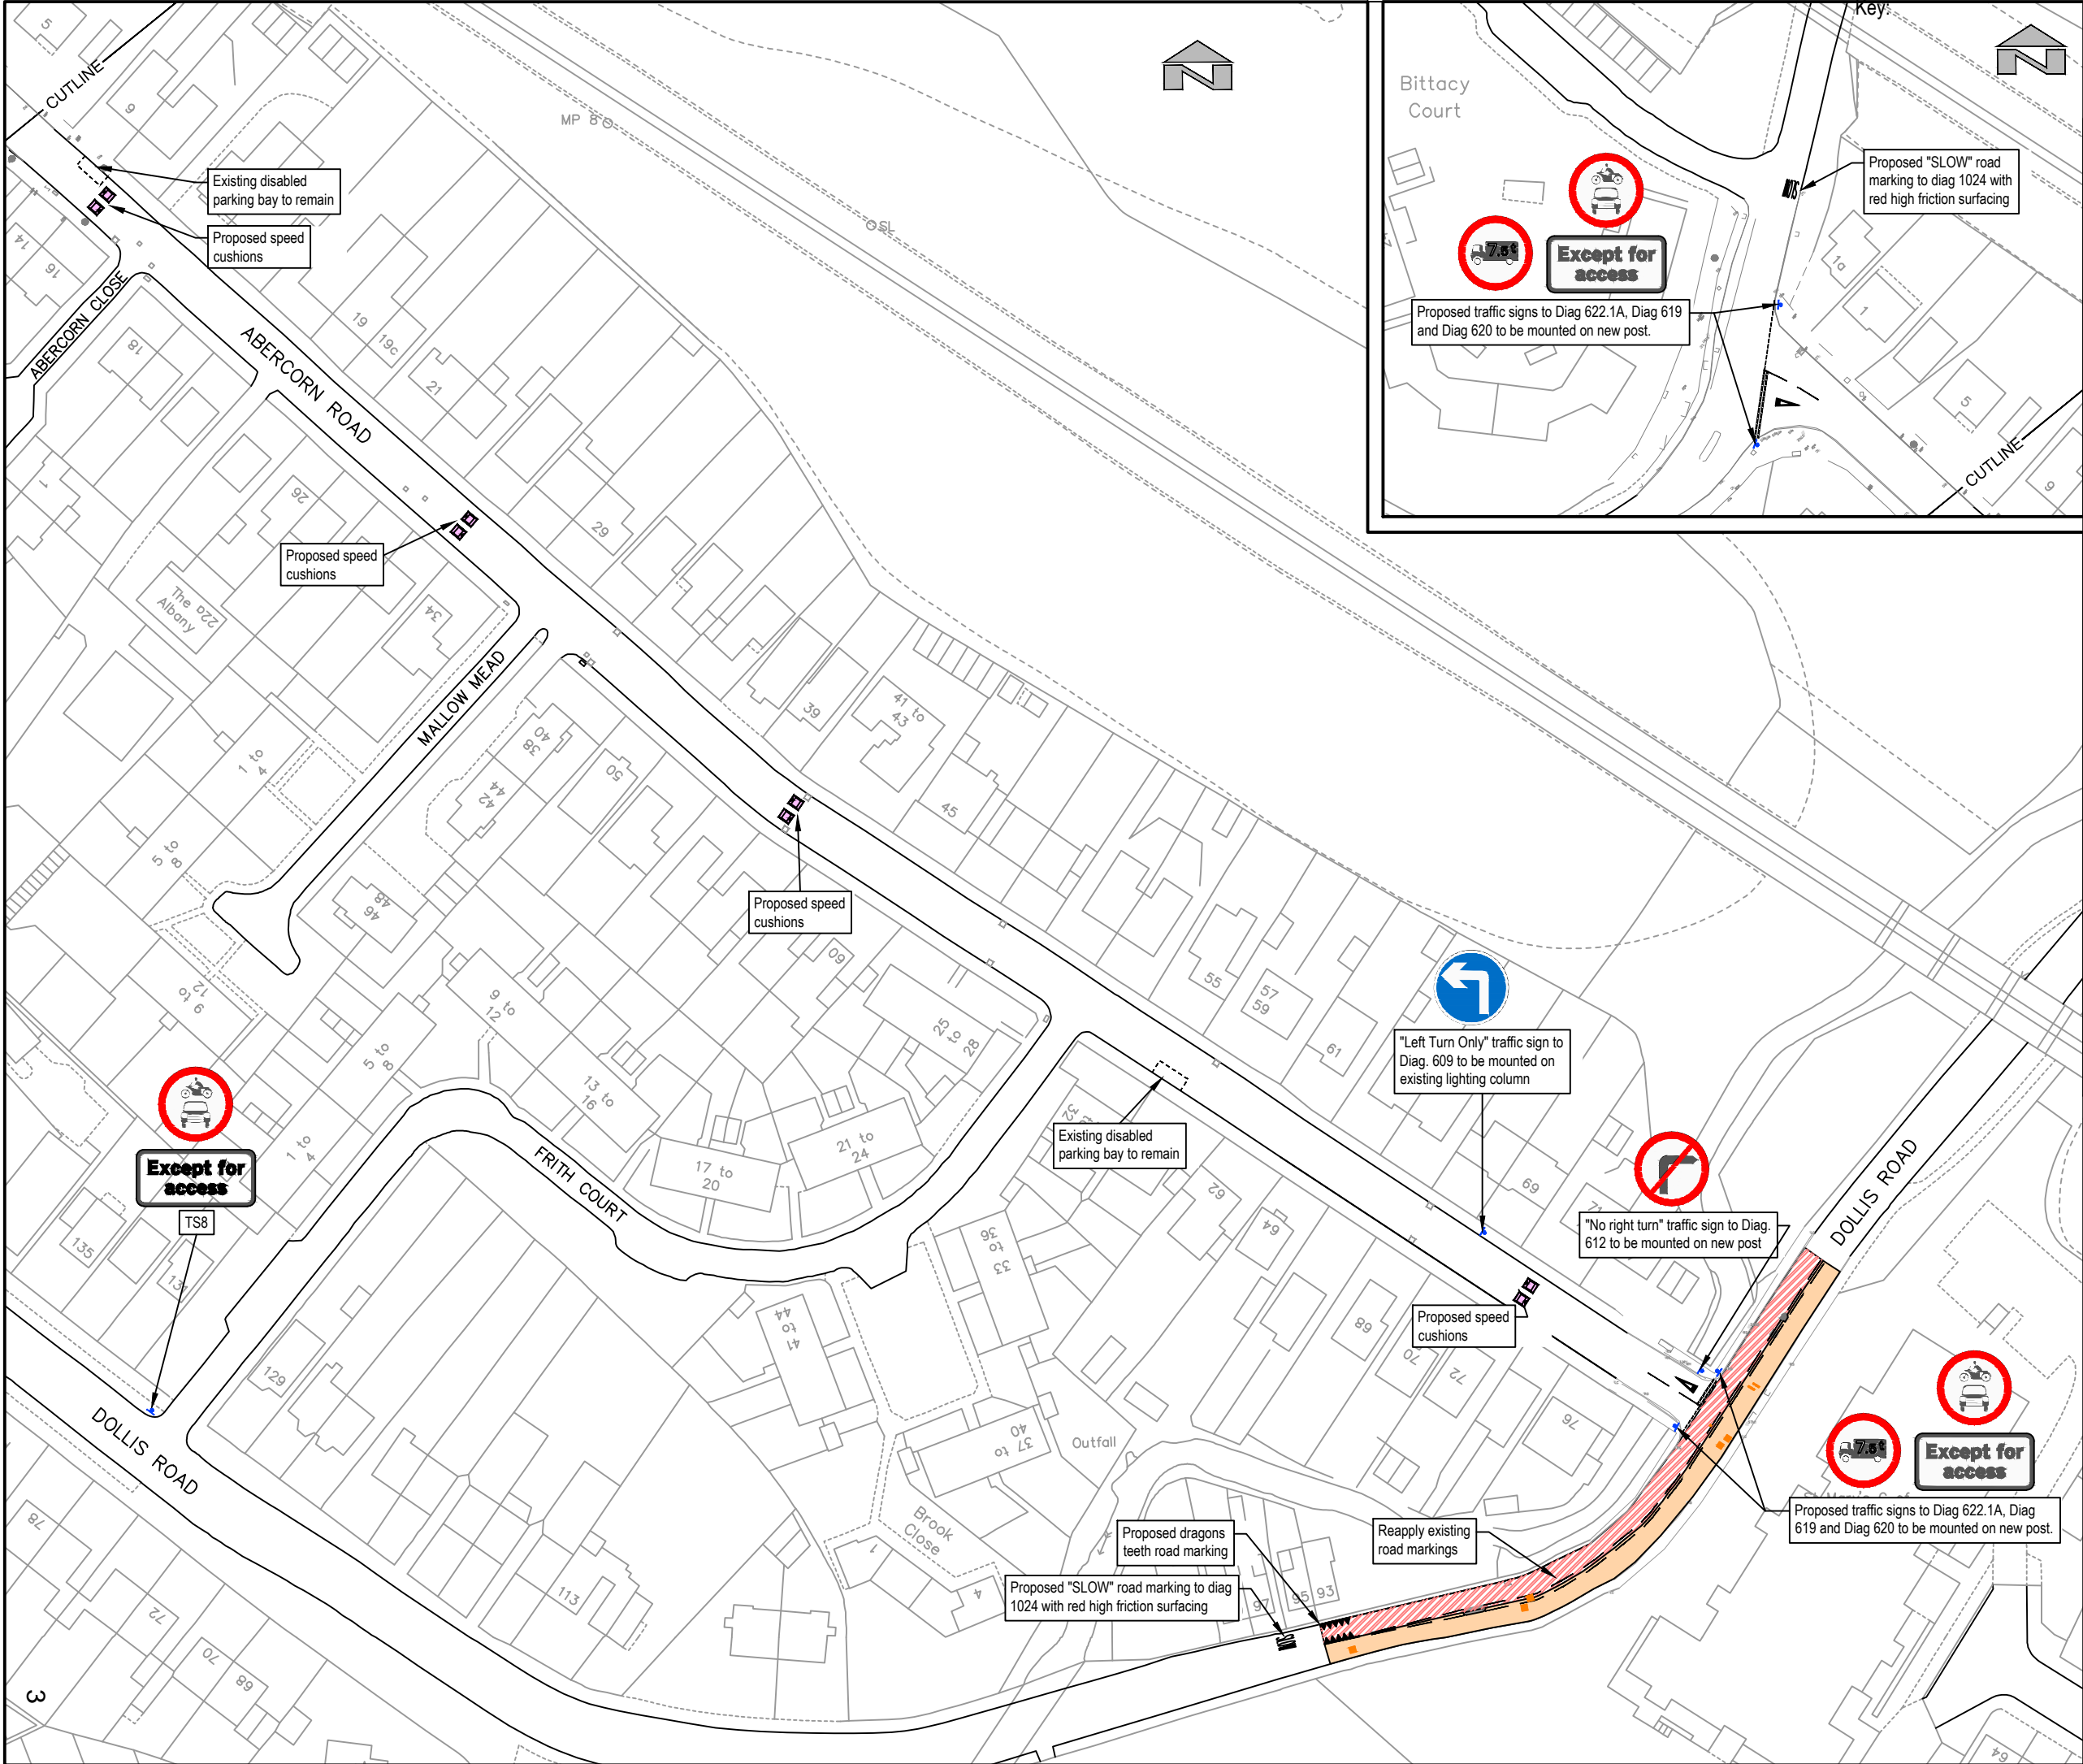

SAFETY, HEALTH AND ENVIRONMENTAL INFORMATION

For construction, maintenance, cleaning and demolition risk refer to the relevant method statements and risk assessments related to this task for scheme Ref. C2016_BC/000744-04.

In addition to the hazard/risks normally associated with the types of work detailed on this drawing take note of above. All works on this drawing will be carried out by a competent contractor working to a provided appropriate method statement and risk assessment.

Key

- Plane out existing carriageway to a depth of 40mm. Inlay S710 thin surface course system and buff high friction surfacing
- Plane out existing carriageway to a depth of 40mm. Inlay S710 thin surface course system
- Proposed traffic sign

| REVISION | | | |
|------------------|--------------|------|------|
| Revision Details | Design/Check | Date | Rev. |
| | | | |
| | | | |
| | | | |

Purpose of issue

FOR INFORMATION

Client:

BARNET
LONDON BOROUGH

Scheme Ref. C2016_BC/000744-04

Scheme title

ABERCORN ROAD
Traffic Calming

Drawing title

OPTION B: General Arrangement

Scale @ A3: N.T.S.

| Design | LD | Drawn | LD | Checked | LS | Approved | LS |
|----------------|----|----------------|----|----------------|----|----------------|----|
| Date: 26/04/17 | | Date: 26/04/17 | | Date: 26/04/17 | | Date: 26/04/17 | |

Traffic and Development
London Borough of Barnet, Barnet House,
11th Floor, Highways, 1255 High Road,
Hendon, Uxbridge, London N20 0EJ

RECAPITA **BARNET**
LONDON BOROUGH

C2016_BC/000744-04 -APPENDIX_02

Rev. 0

This page is intentionally left blank