

KEY:

PROPOSED

proposed CPZ extension boundary

Proposed Resident Bay

Mon to Fri 2pm - 3pm

Proposed Waiting Restriction

Mon to Fri 2pm - 3pm

Proposed Waiting Restriction

Mon to Fri 10am-11am

Proposed Waiting Restriction

'At Any Time'

Existing 10am - 11pm

Match Days Waiting Restriction converted to

Mon-Fri 10am-11am Waiting Restriction

Existing 10am - 11pm

Proposed Match Days Waiting Restriction

Converted to 'At Any Time' Waiting Restriction

Match Days Waiting Restriction

Converted to Mon to Fri 10am-11am and

10am-11pm Match Days Waiting Restriction

Proposed Existing Resident Bay

Converted to Mon-Fri 2pm-3pm Waiting Restriction

Proposed Waiting Restriction

Mon to Sat 8am-6.30pm

EXISTING

PARKING BAYS

Resident Bay

Dual Use Bay

Short Stay Pay by Phone Bay

Maximum Stay 2 hours

Operates - Monday to Friday 8am - 6.30pm

Disabled Persons Bay

EXISTING WAITING RESTRICTIONS

At Any Time

Mon-Fri 2pm-3pm

Mon-Sat 8am-6.30pm

10am-11pm Match Days

OTHER

CPZ Consultation Boundary

Chipping Barnet Controlled Parking Zone

One Hour Zone Boundary (Zone D)

Mon - Fri - 2pm - 3pm

Chipping Barnet Controlled Parking Zone

All Day Zone Boundary (Zone C)

Mon - Sat 8am - 6.30pm

Crossover (Dropped Kerb)

Revision and Date

Description

Initiated

Pam Wharfe

Interim Director of Environment, Planning & Regeneration

North London Business Park

Oakleigh Road South

New Southgate N11 1NP

Tel. 020 8359 2000

BARNET

LONDON BOROUGH

DESIGN TEAM

SCHEME:

CHIPPING BARNET

CONTROLLED PARKING ZONE

TITLE:

PROPOSED CPZ EXTENSION

PARKING LAYOUT

(ZONE D)

Scales: N.T.S

Date: 22/11/12

Initiated: PEC


Drawn: KG

Checked: GWA

DRAWING NO:

15953_112

Acad Ref: SPDTWD/Chipping Barnet CPZ/15953_112

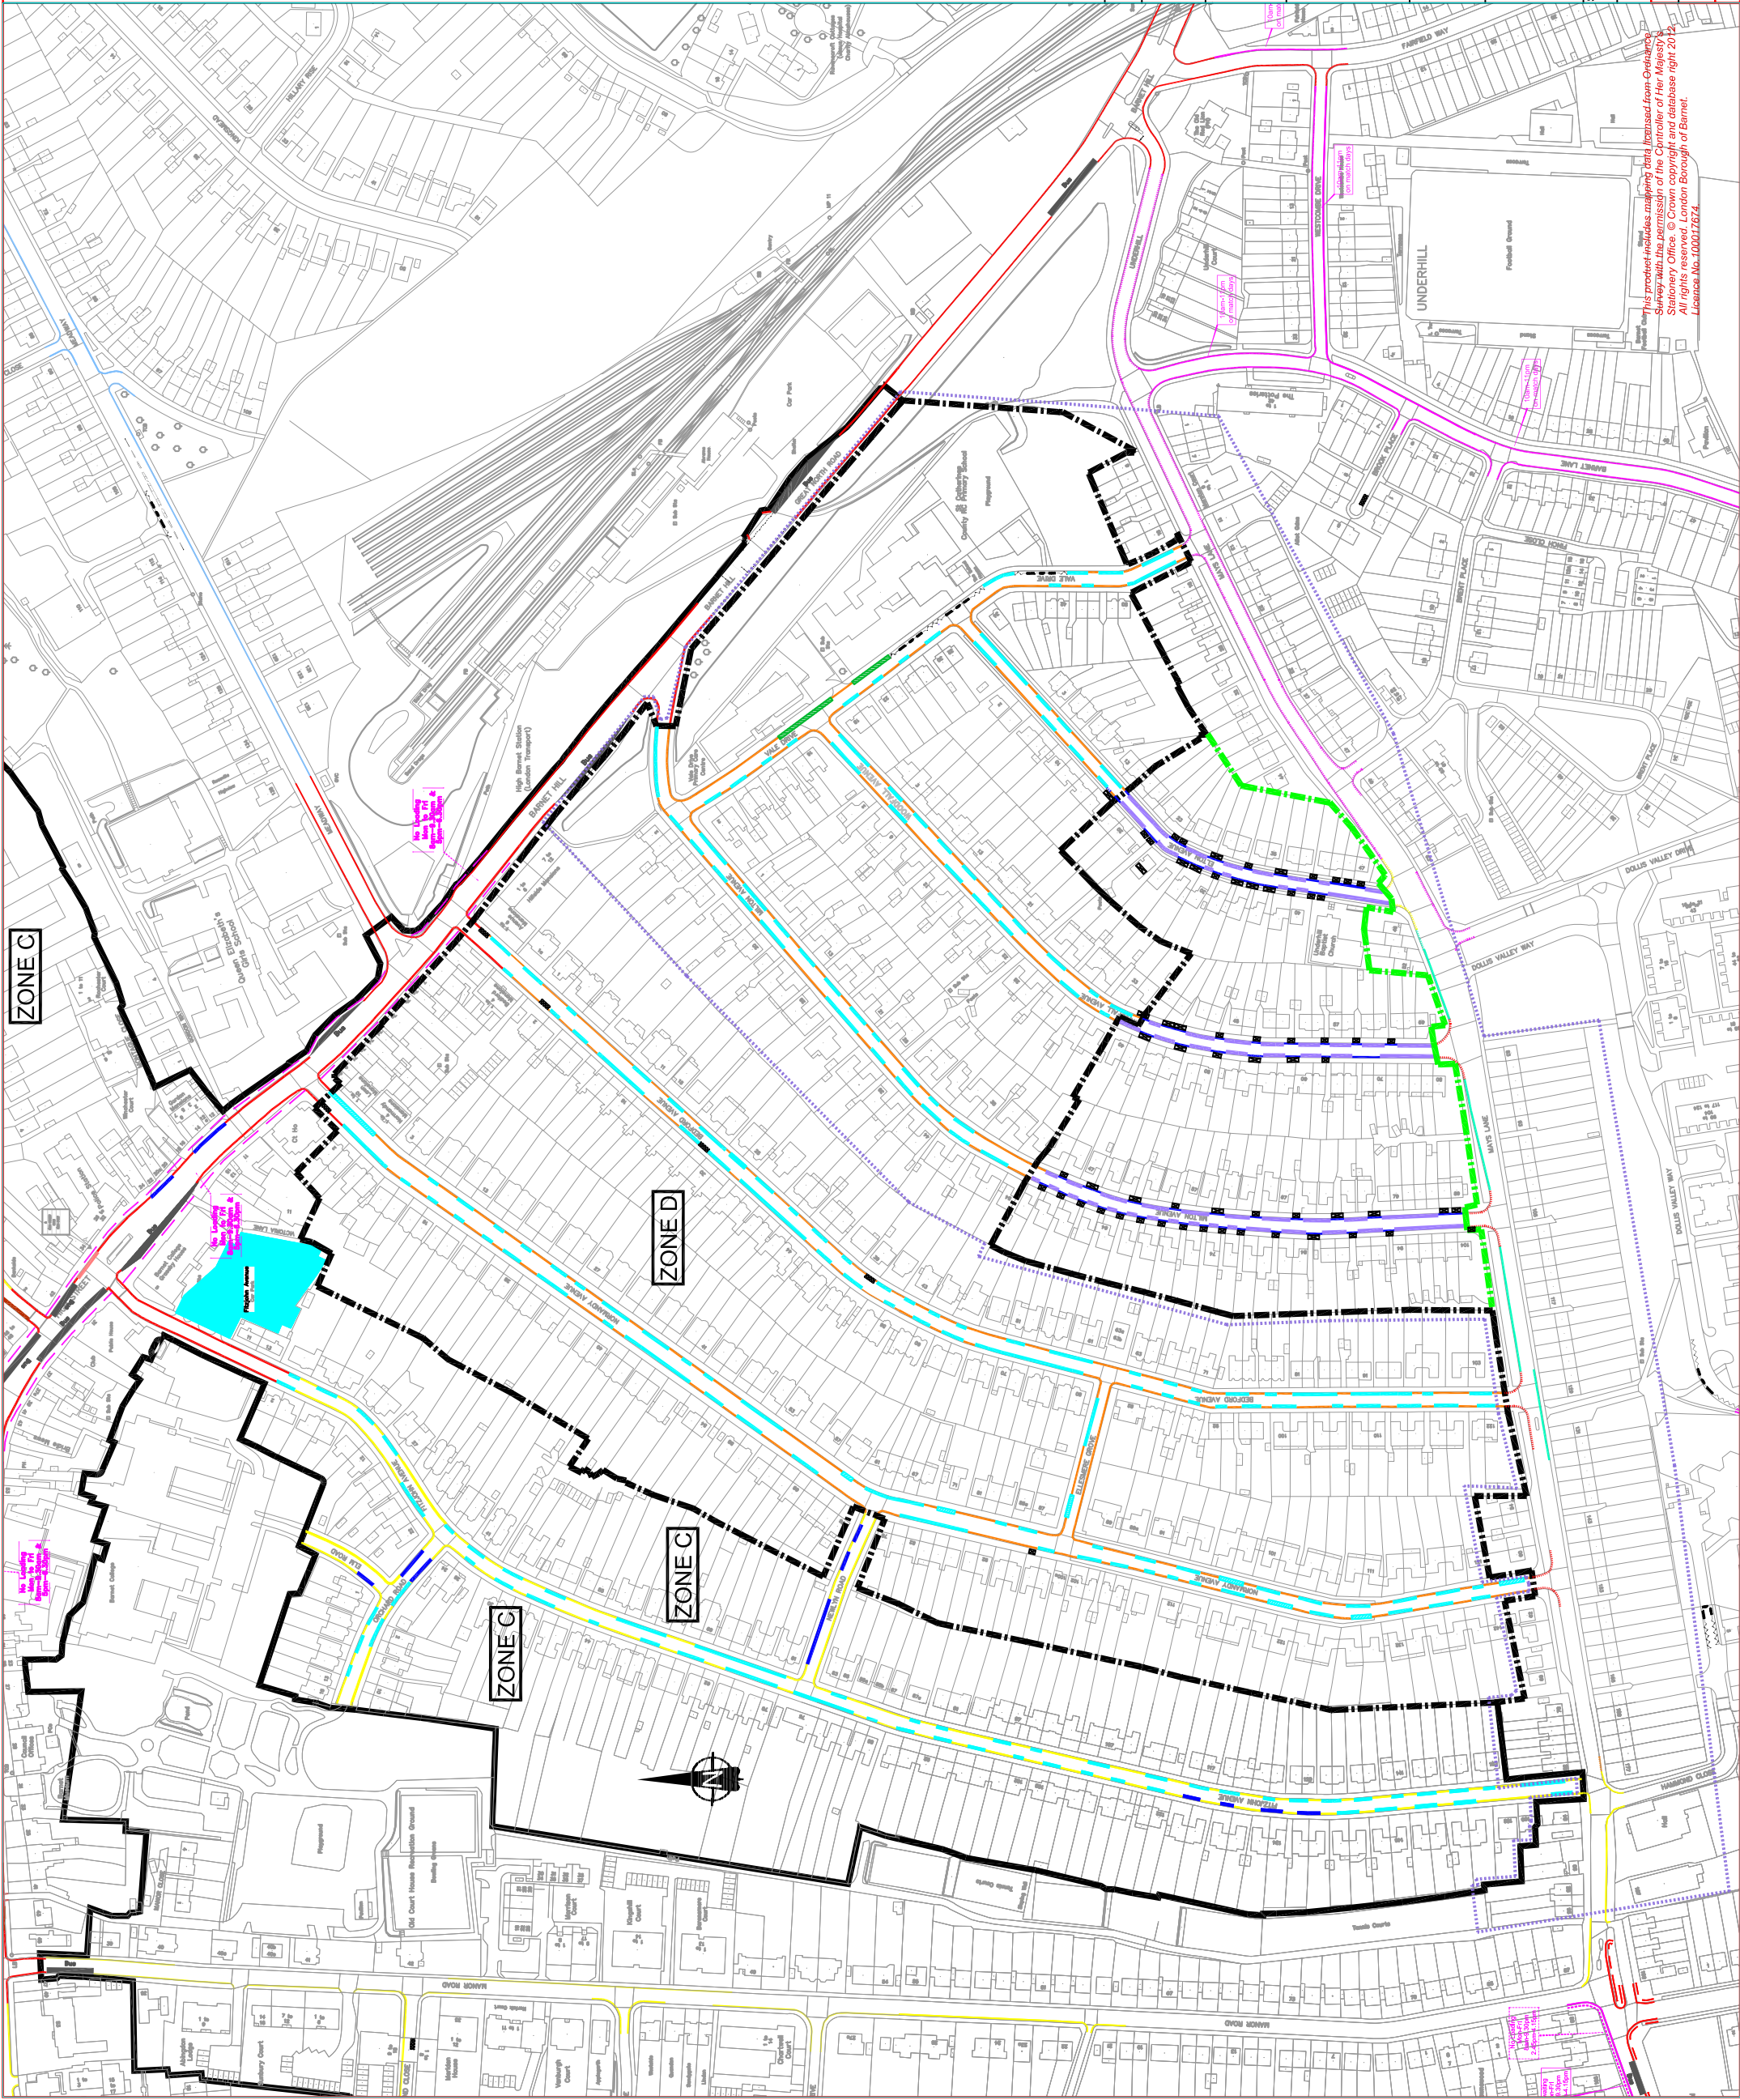

This product includes mapping data licensed from Ordnance Survey with the permission of the Controller of Her Majesty's Stationery Office. © Crown copyright and database right 2012. Licence No. 100017674.