


KEYS:-

- Event day CPZ boundary
Sat & Sun, 1pm - 6pm on event days
- Resident permit bay
Sat & Sun, 1pm - 6pm on event days
- Waiting restrictions
Sat & Sun, 1pm - 6pm on event days only
- Proposed resident permit bay
Sat & Sun, 1pm - 6pm on event days
- Disabled parking bay
- Bus Bay
- No Stopping School Keep Clear restrictions
- Suggested number of parking spaces within Bay
- Red Route - No Stopping At Any Time
- Event day permit holders only
"Past this point" parking area
Sat and Sun, 1pm - 6pm on event days
(No bay markings)
- Areas excluded from scheme
e.g. Private Roads/Accesses

Bill Murphy
Development & Regulatory Services

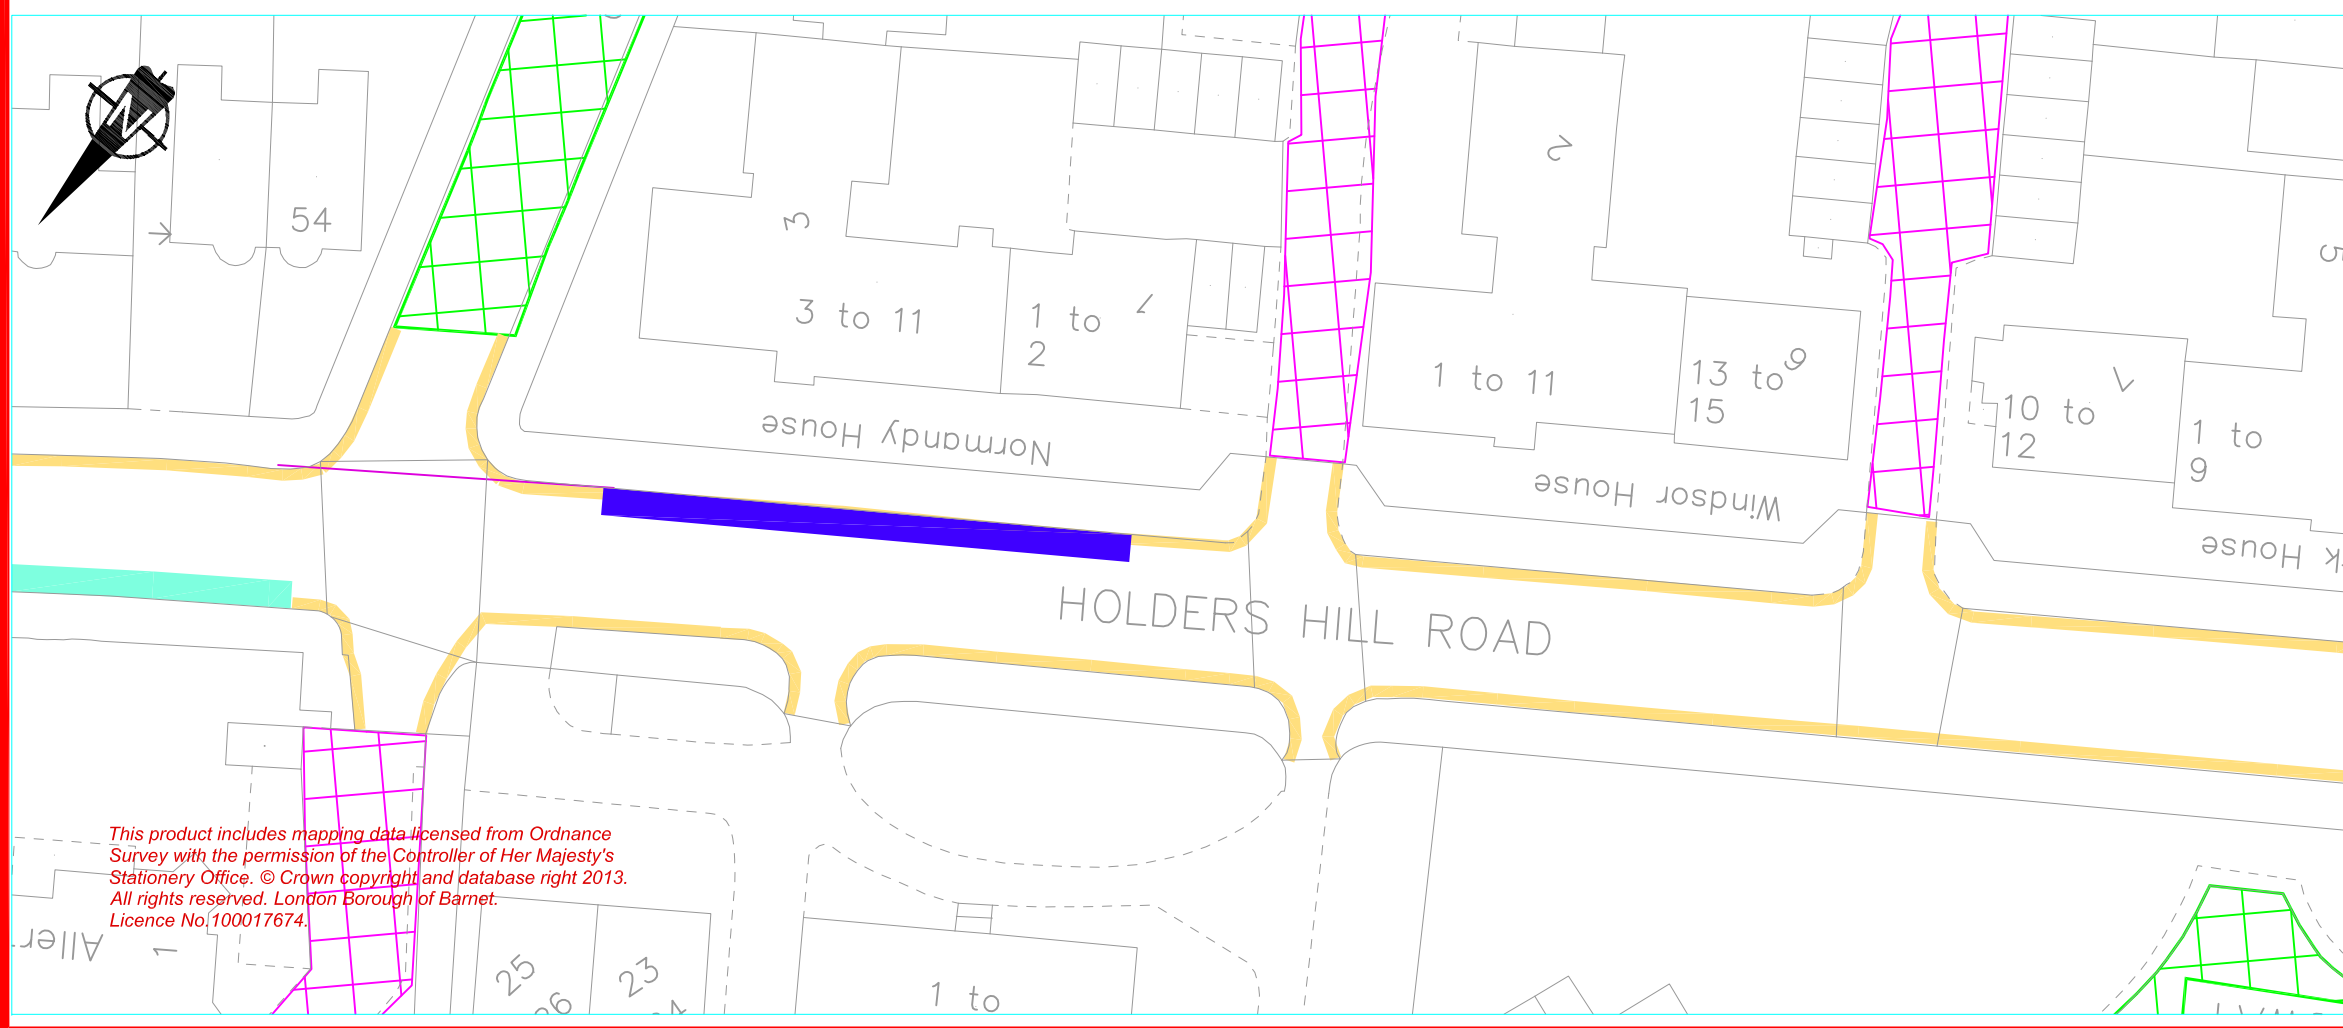

North London Business Park
Oakleigh Road South
New Southgate N11 1NP
Tel. 020 8359 2000



SCHEME:
EVENT DAY CONTROLLED PARKING ZONE

TITLE:
EVENT DAY CPZ REVIEW
PROPOSED CHANGES TO PARKING LAYOUT

Scales: N.T.S		Date: 05/09/13
Initiated: LW	Drawn: VR	Checked: GWA

DRAWING NO:
745303/ Q.dwg

This product includes mapping data licensed from Ordnance Survey with the permission of the Controller of Her Majesty's Stationery Office. © Crown copyright and database right 2013. All rights reserved. London Borough of Barnet. Licence No.100017674.