


- KEY:-**
- PARKING BAYS**
- General Permit Bays (Zone CE)
(Resident, Visitor & Business Permit Holders Only)
Operative Monday to Friday 2pm - 3pm
 - Free Bays
- WAITING RESTRICTIONS**
- Proposed 'At Any Time' waiting restriction
 - Proposed 8am to 6.30pm waiting restriction
(reduced from existing 8am to midnight)
 - 'At Any Time' waiting restriction
 - Monday to Friday 2pm - 3pm waiting restriction
 - Monday to Sunday 8am - midnight waiting restriction
- OTHER FEATURES**
- Vehicle Crossover (Driveway)
 - Boundary of Controlled Parking Zone (Zone CE)
Operates Monday to Friday 2pm - 3pm
 - Proposed CPZ boundary (Zone CE)
 - BUS
 - Bus Bay
 - Proposed area to be removed from Church End CPZ

This product includes mapping data licensed from Ordnance Survey with the permission of the Controller of Her Majesty's Stationery Office. © Crown copyright and database right 2011. All rights reserved. London Borough of Barnet. Licence No.100017674.

Pam Warfe
Interim Director of Environment, Planning and Regeneration

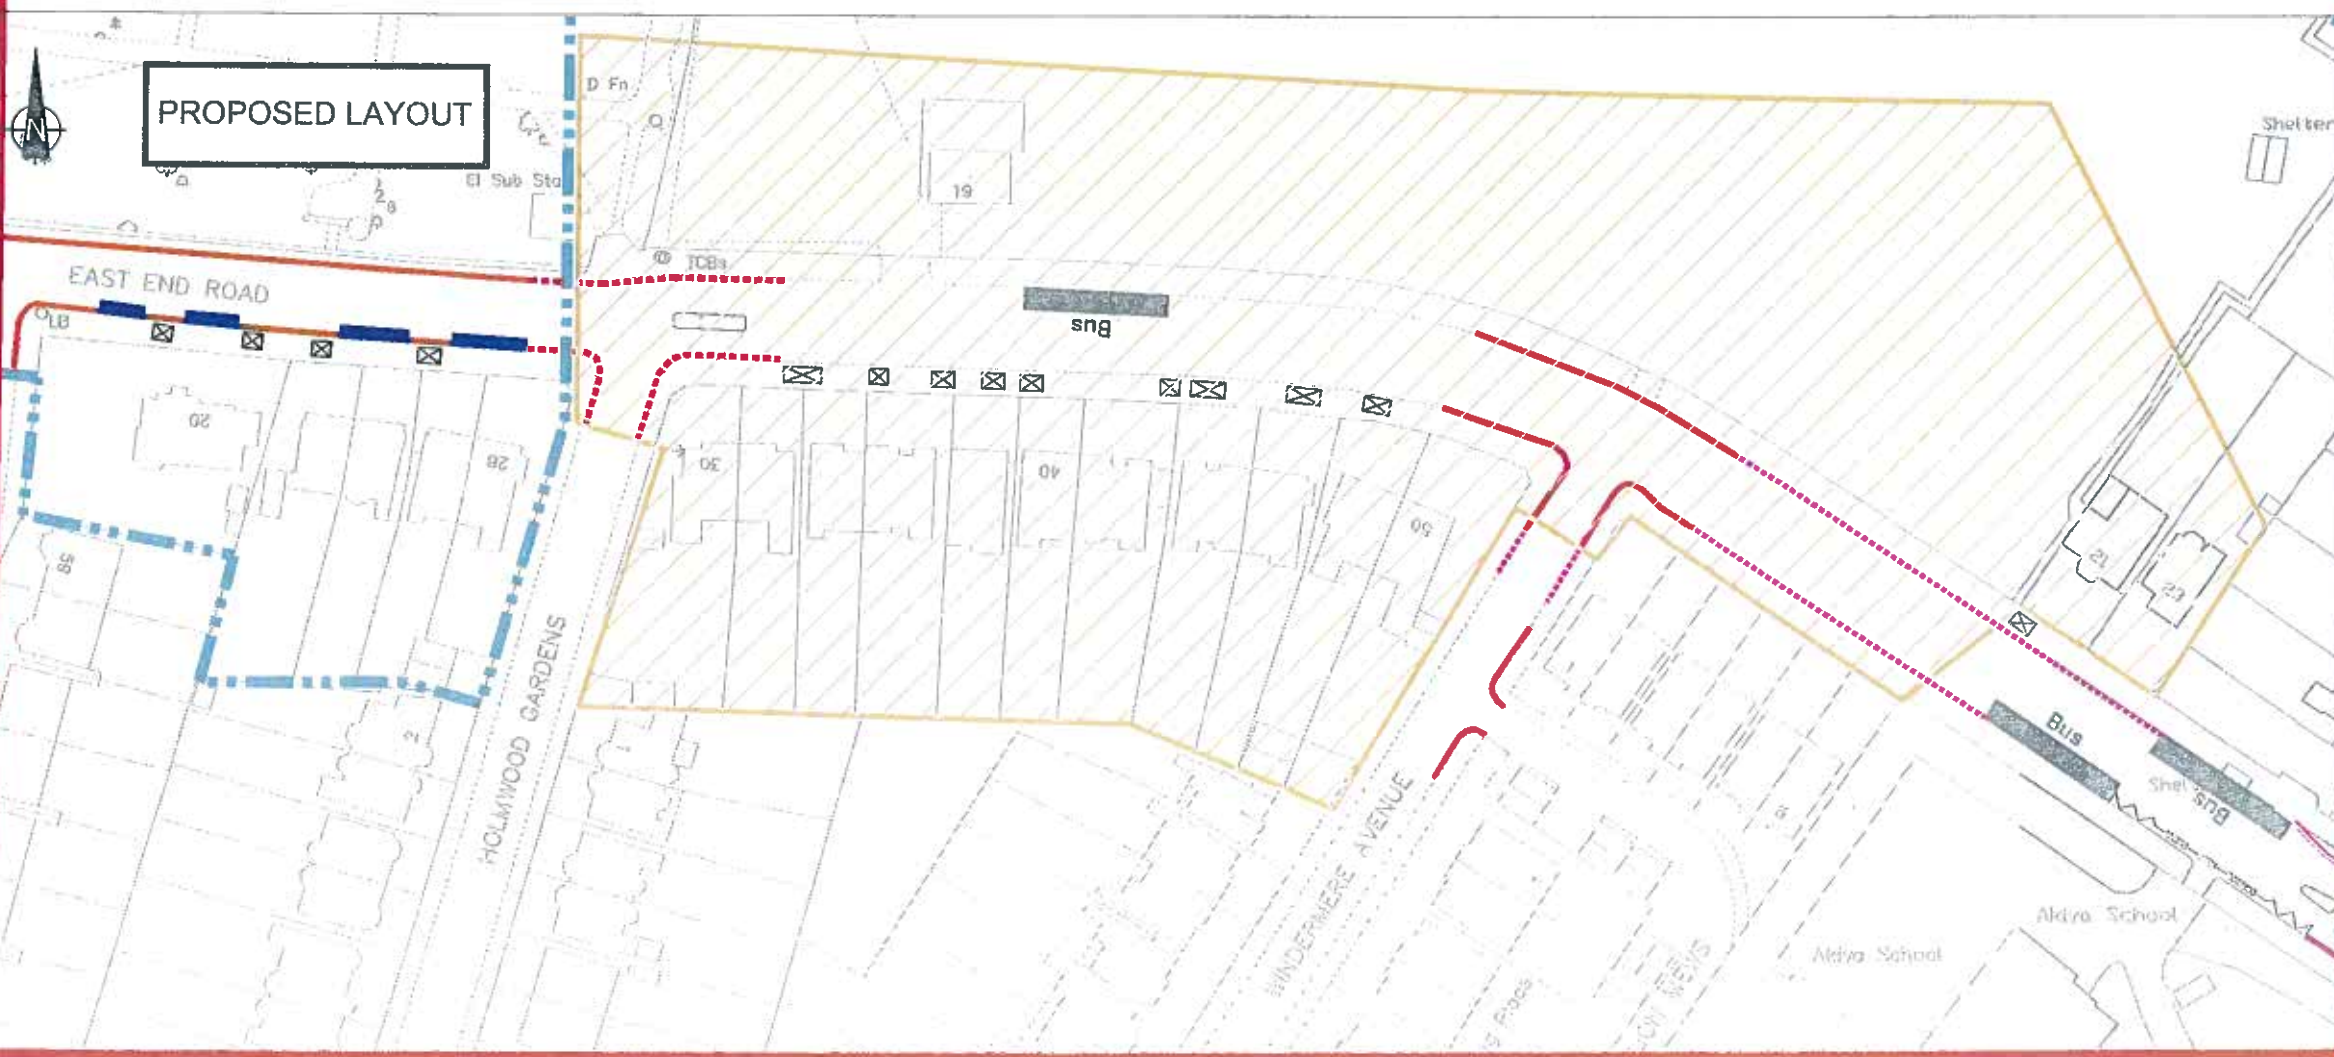

North London Business Park
Oakleigh Road South
New Southgate N11 1NP
Tel. 020 8359 2000



SCHEME:
CHURCH END CPZ - EAST END ROAD

TITLE:
PROPOSED SECTION OF
EAST END ROAD TO BE REMOVED
FROM CHURCH END CPZ

| | | | |
|------------|--------|----------|----------|
| Scales: | 1:1000 | Date: | 07/09/11 |
| Initiated: | KG | Drawn: | VR |
| | | Checked: | KG |

DRAWING NO:
20494_92b