



**Brent Cross Cricklewood Redevelopment (CPO 1)**

Resolution Plan 1:2500 @ A1

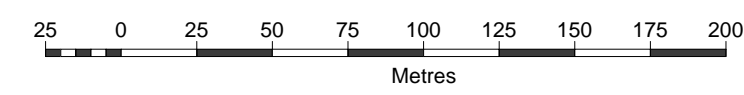

- CPO Area 1 Acquisition
- CPO Area 1 New Rights

Based upon Ordnance Survey © Crown Copyright 2014 All rights reserved.  
Licence number: 100044821

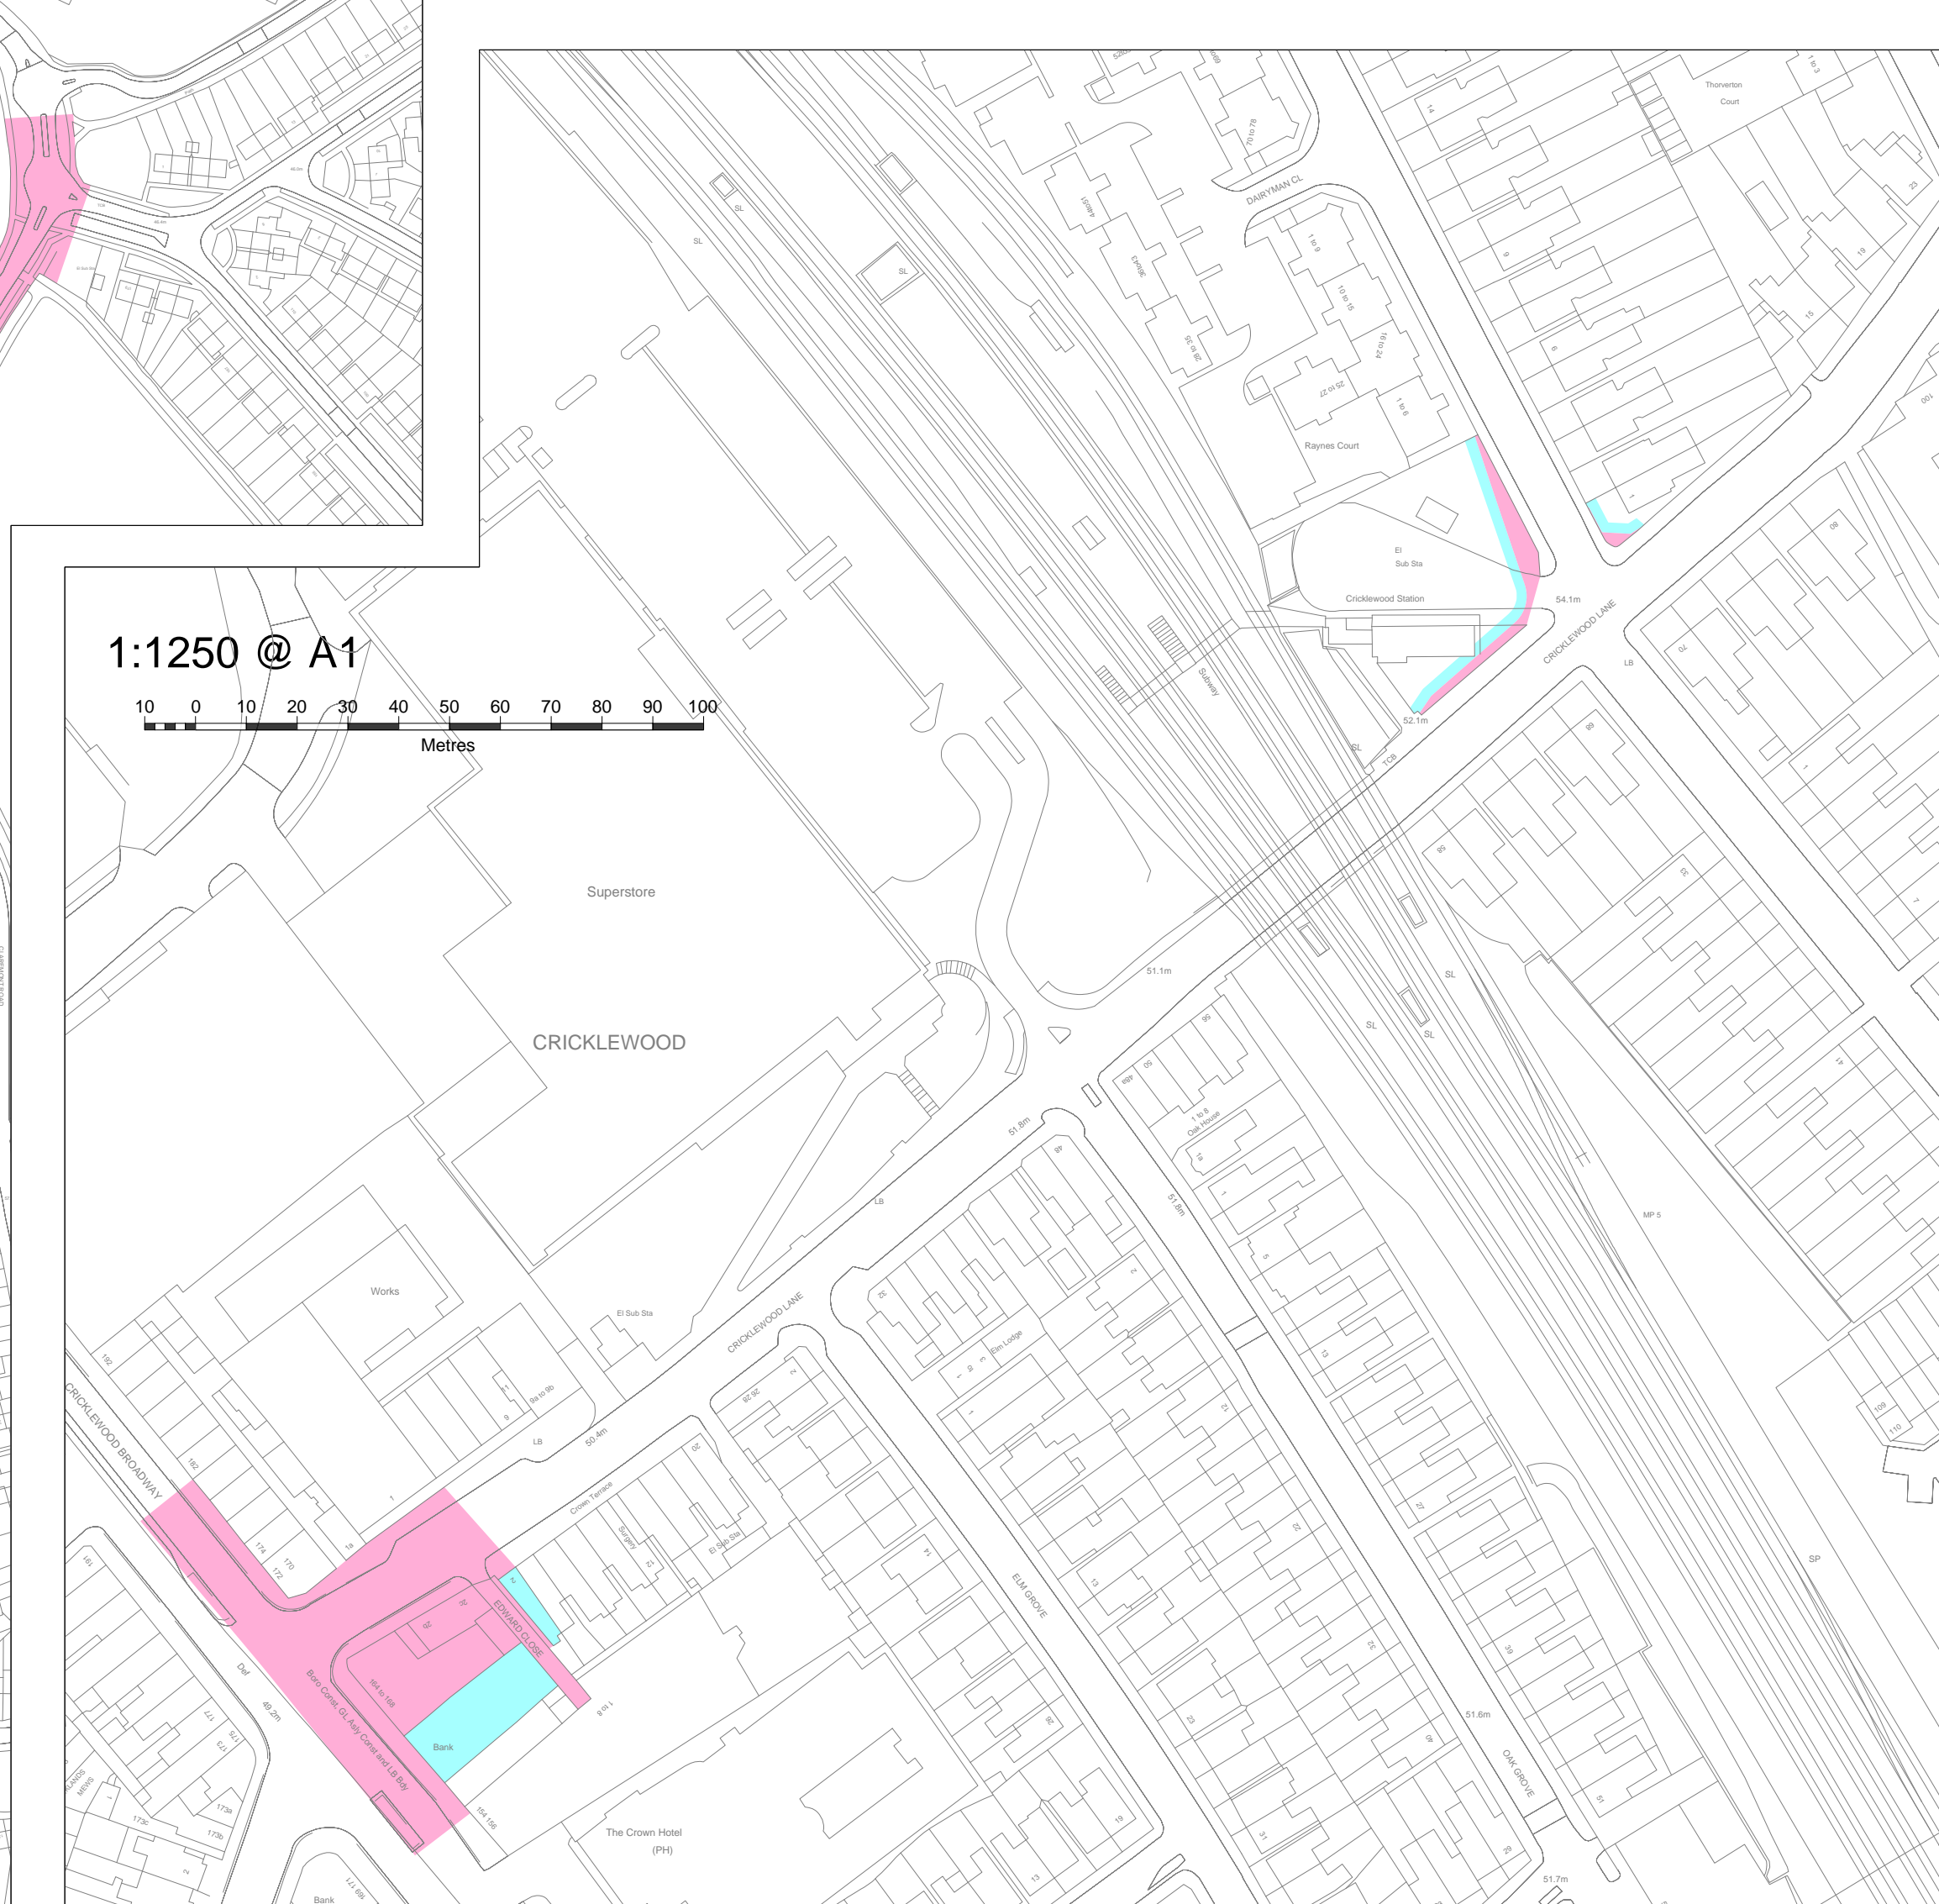

1:1250 @ A1  
 10 0 10 20 30 40 50 60 70 80 90 100  
 Metres