


## Appendix A

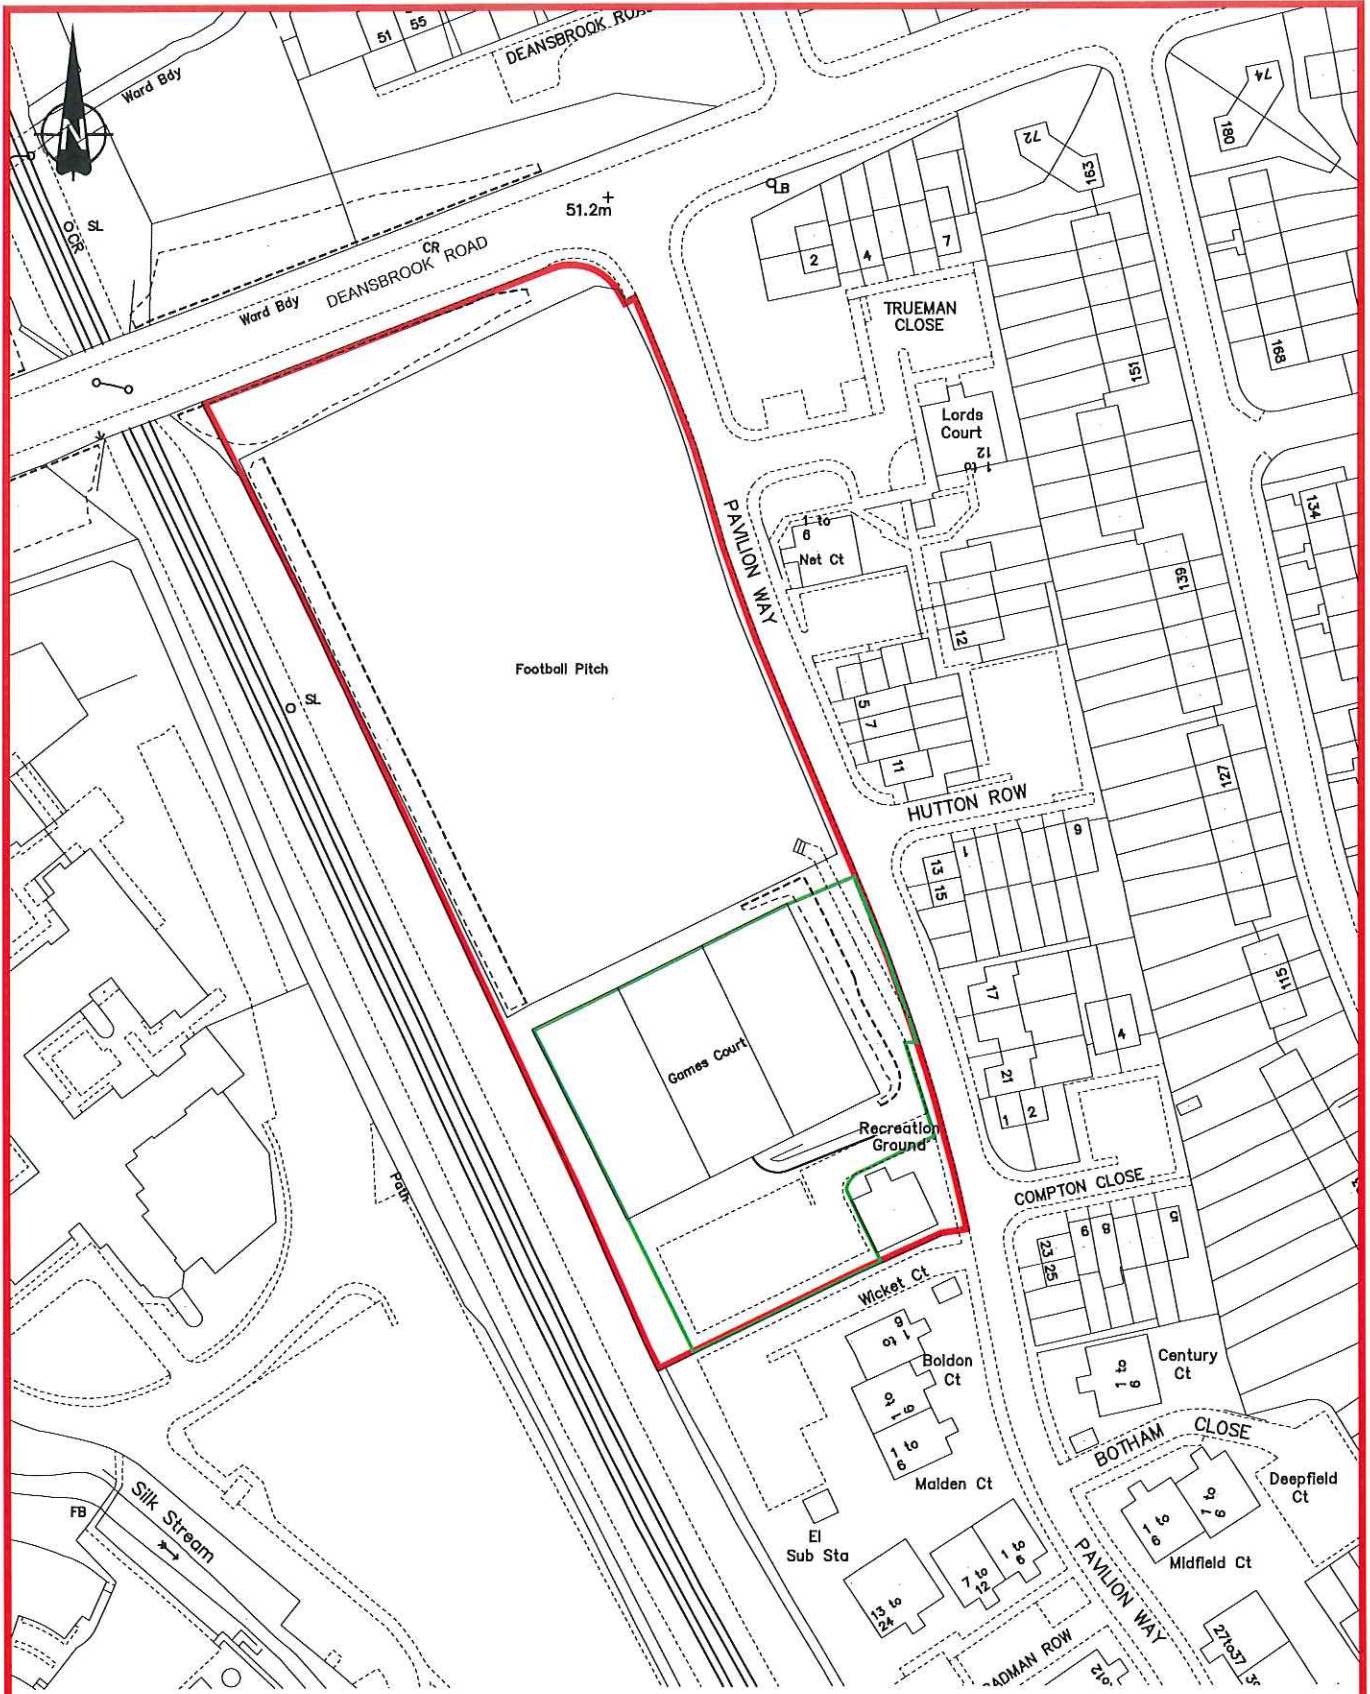

— Site for the Temporary School.

*This product includes mapping data licensed from Ordnance Survey with the permission of the Controller of Her Majesty's Stationery Office. ©Crown copyright and database right 2015. All rights reserved. London Borough of Barnet Licence No. 100017674*

Initiated by G.R.C.	SCHEME: SITE AT PAVILION WAY, BURNT OAK	Lesley Meeks, Assistant Director of CSG	
Drawn by K.E.B.			
Checked by G.R.C.	TITLE: LOCATION PLAN	London Borough of Barnet, North London Business Park, Oakleigh Road South, New Southgate, London, N11 1NP. Tel. 020 8359 2000	DRAWING No.
Date 05/05/15	Scales 1:1250		23839/2