



East Finchley CPZ review of the hours of operation in roads in the vicinity of Cherry Tree Wood N2.

Appendix B

EAST FINCHLEY PARKING REVIEW 2016

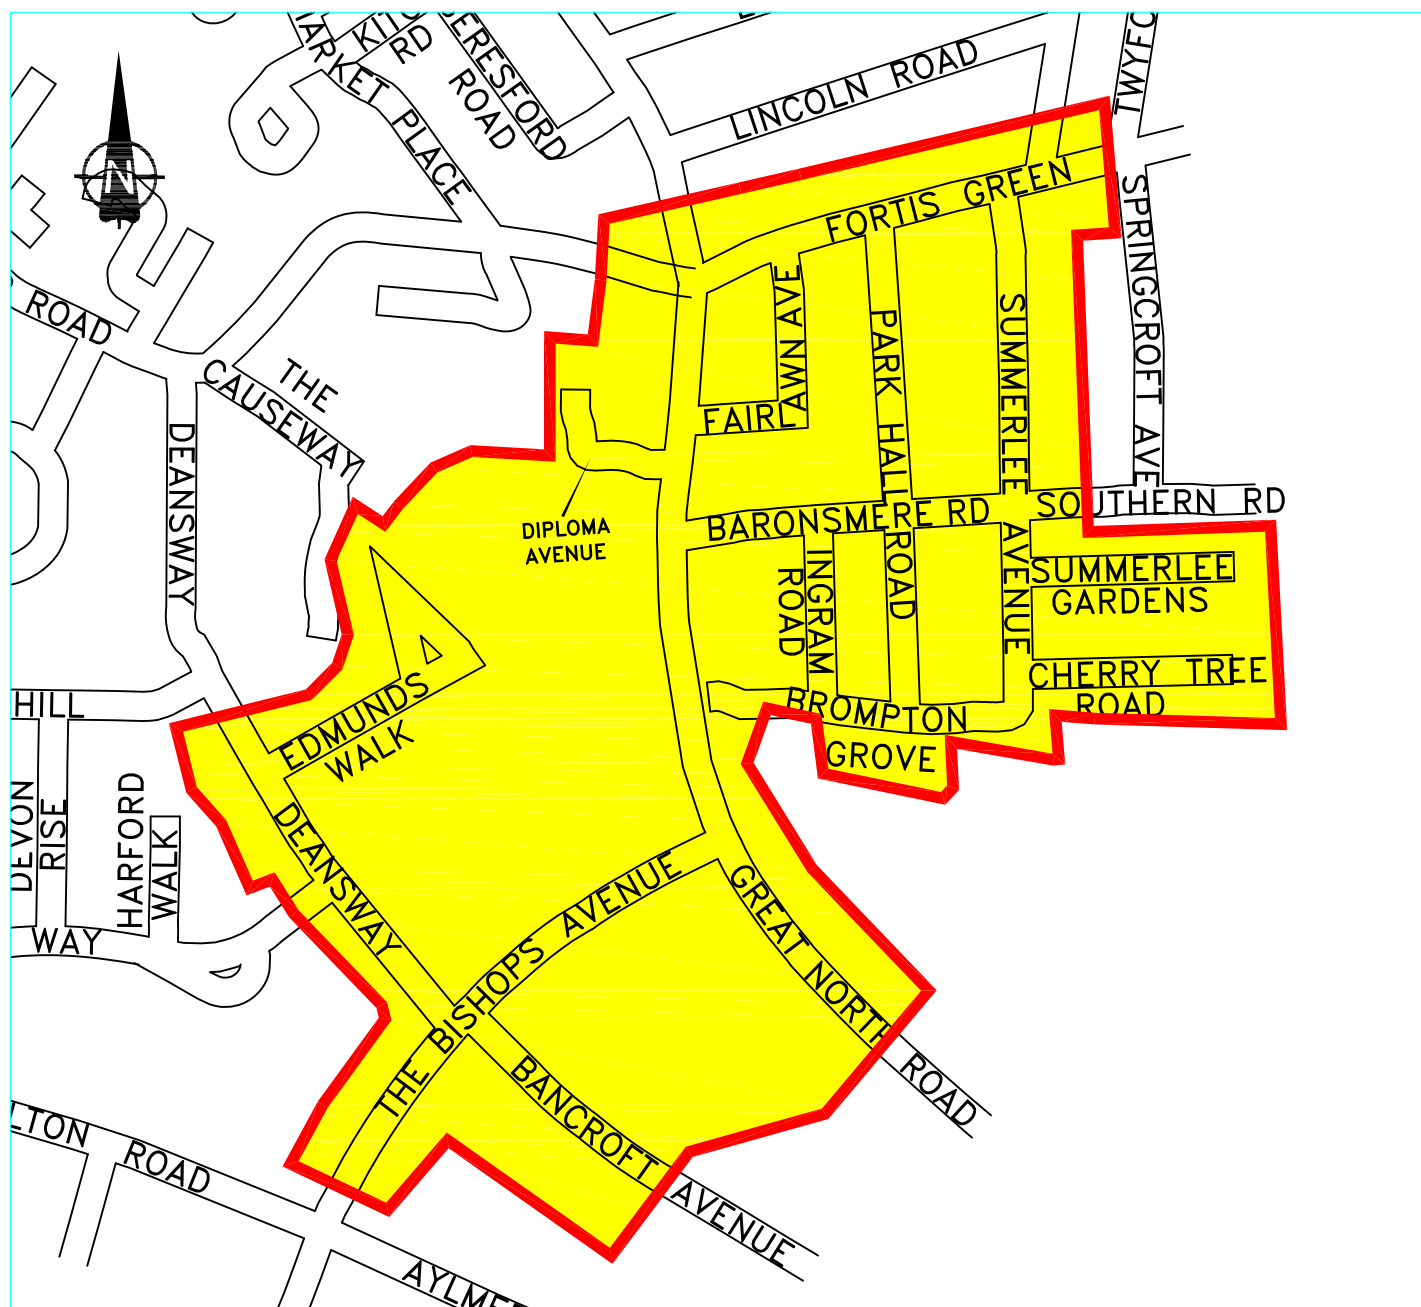

EAST FINCHLEY PARKING REVIEW AREA

Initiated by GWA/LW	SCHEME: EAST FINCHLEY PARKING REVIEW 2016	Jamie Blake Commissioning Director - Environment	 DESIGN TEAM
Drawn by AO			
Checked by GWA/LW	TITLE: PARKING REVIEW AREA PLAN	London Borough of Barnet Building 4, North London Business Park Oakleigh Road South London N11 1NP Tel. 020 8359 2000	DRAWING No. 20495/8
Date 24/05/2016			Acad. Ref.\20495_8.dwg
	Scales Not to Scale		