

For construction, maintenance, cleaning and demolition risk refer to the relevant method statements and risk assessments related to the task for scheme Ref. C2016_BC/001030_05.


In addition to the hazard/risks normally associated with the types of work detailed on this drawing take note of the following. All works on this drawing will be carried out by a competent contractor working to an appropriate method statement and risk assessments.

NOTES:

1. All dimensions in metres except where stated otherwise
2. All dimensions and road markings are based on Ordnance Survey and Google Street View information and therefore provisional. Dimensions are to be verified by topographical survey or during construction on site.

LEGEND:

- EXISTING ROAD MARKINGS
- COLLISION LOCATION BUBBLE

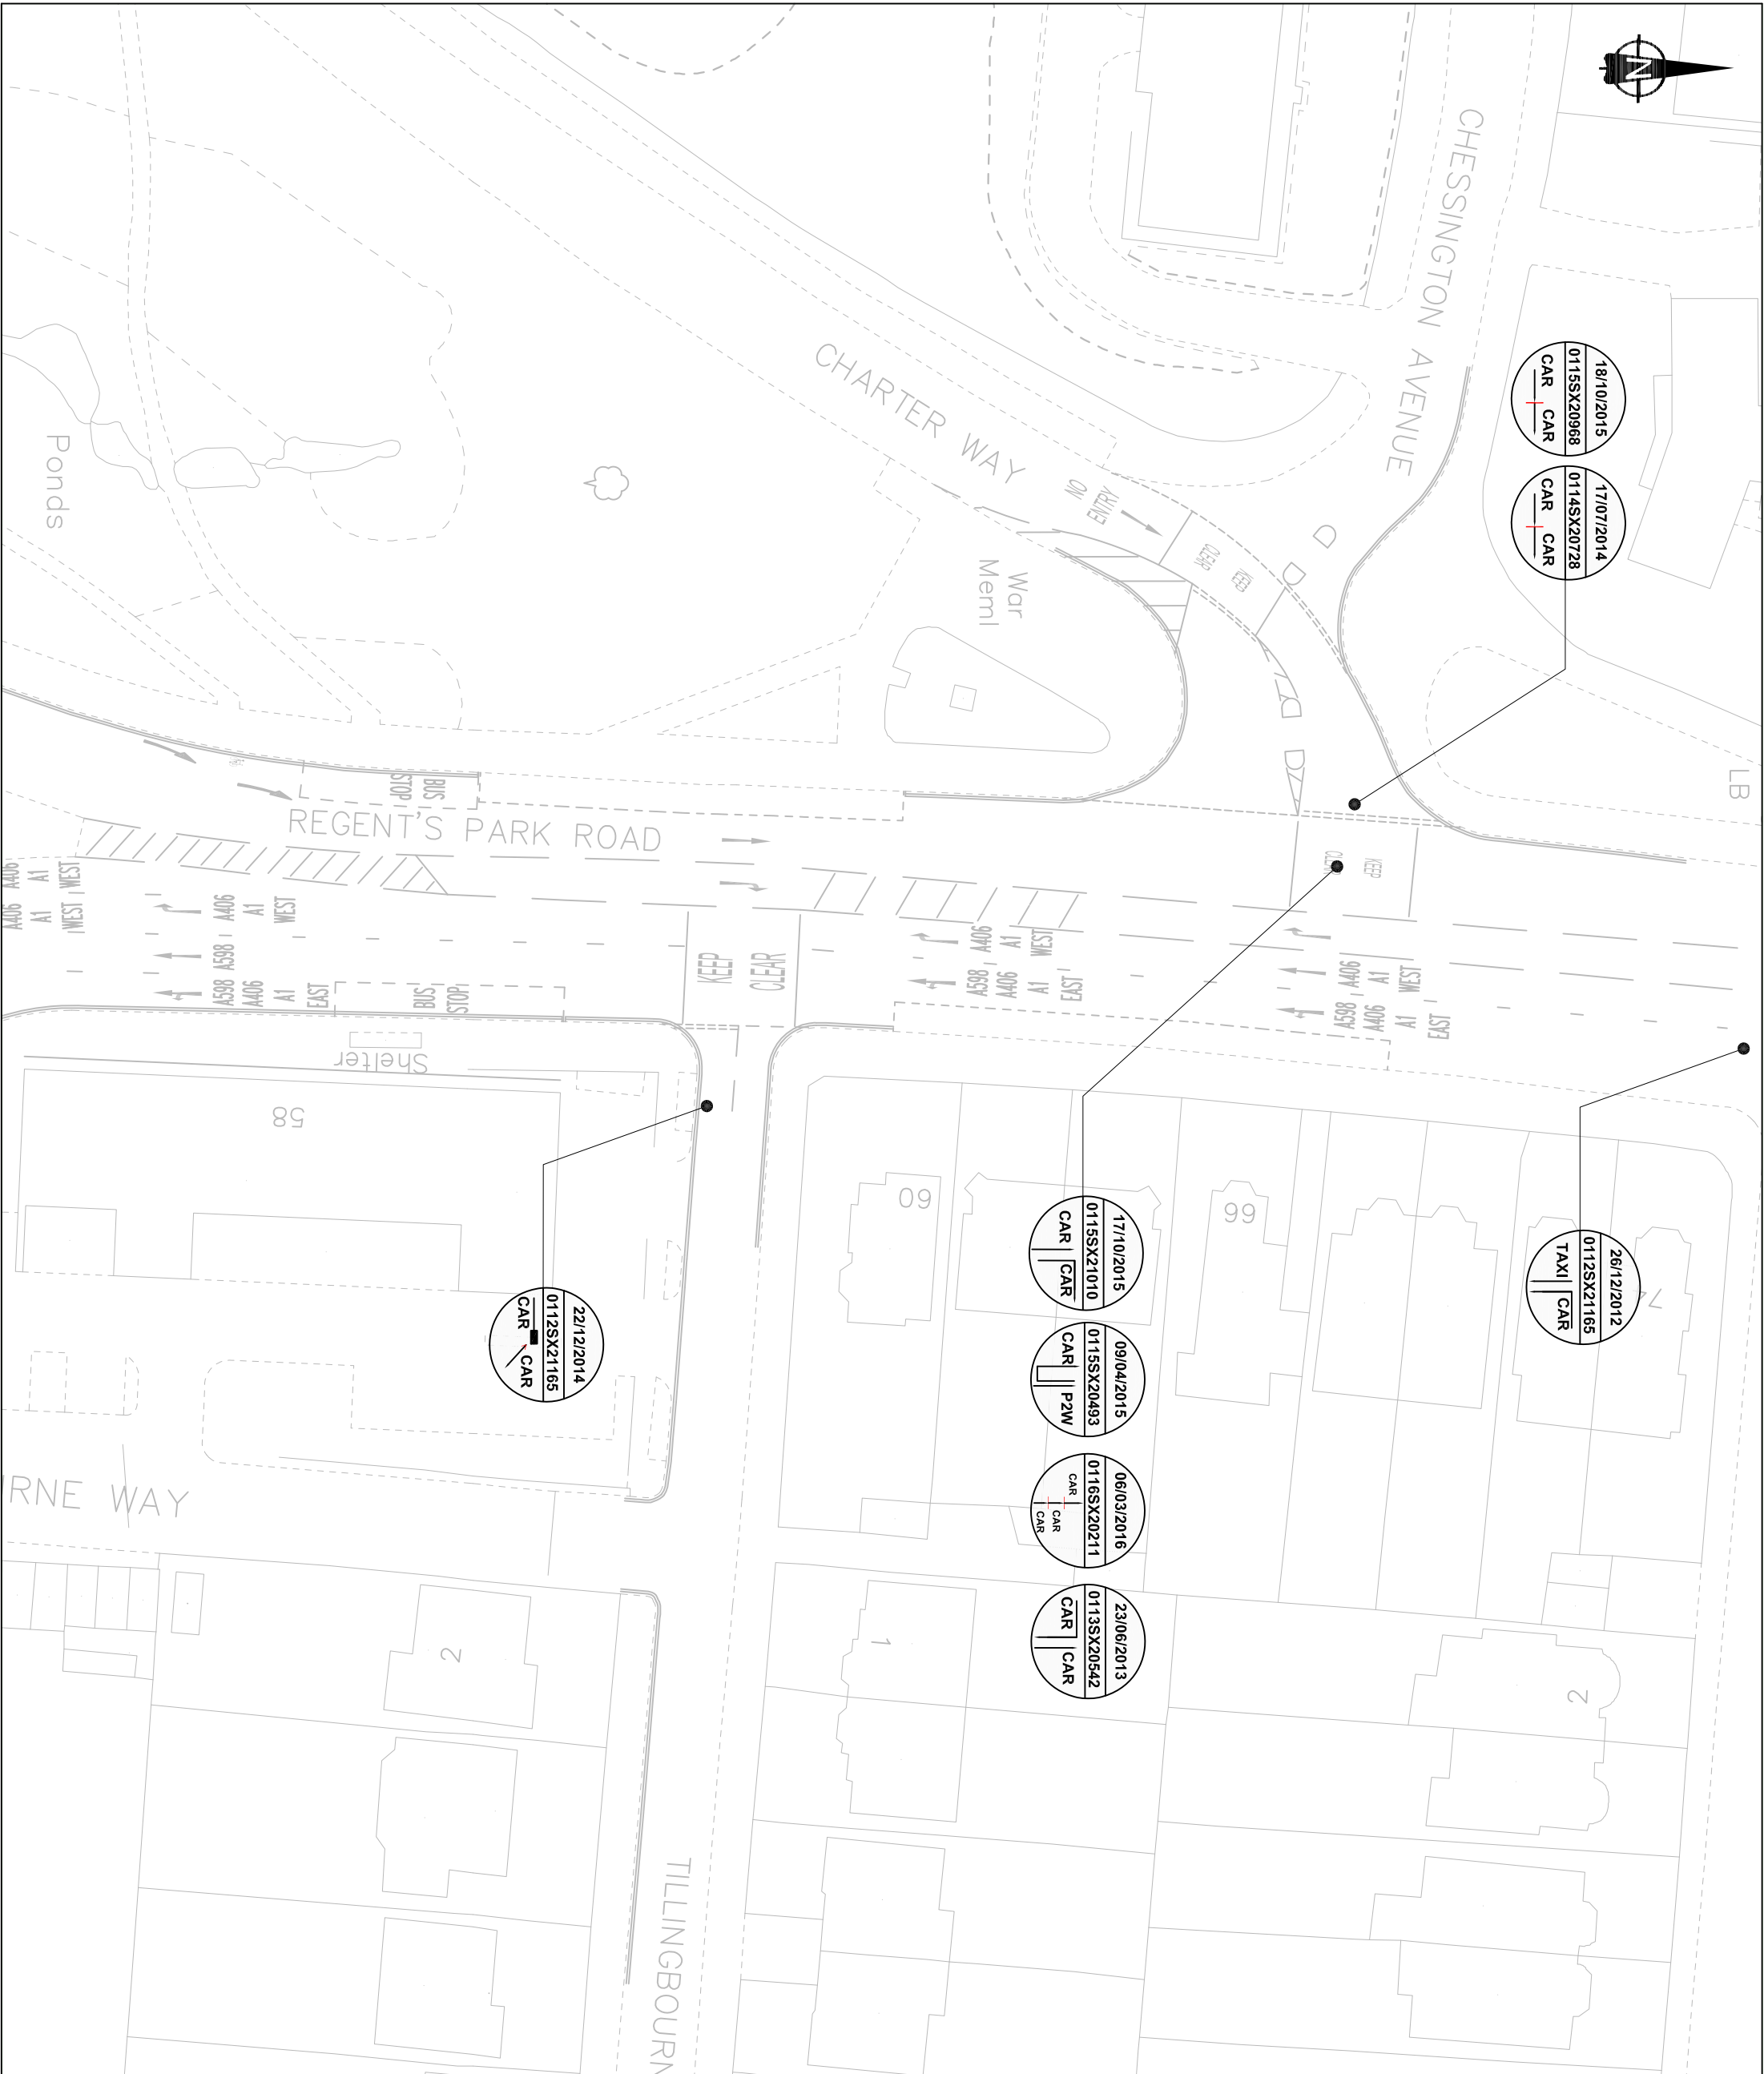

REVISION			
Revision Details	Design/Check	Date	Rev.
Initial Issue			

Purpose of Issue
DRAFT

Client:
BARNET
LONDON BOROUGH

Scheme Ref: C2016_BC/001030_05
Scheme title
TILLINGBOURNE GARDENS

Drawing title
COLLISION PLOT

Scale @ A3: 1:500

Design	Drawn	Checked	Approved
MF	MF	xx	xx
Date: 11/01/17	Date: xx/xx/xx	Date: xx/xx/xx	Date: xx/xx/xx

Traffic and Development
Re CAPITA **BARNET**
LONDON BOROUGH
London Borough of Barnet, Barnet House,
11th Floor Highways, 1255 High Road,
Winetstone, London N20 0EJ