

KEY:

PROPOSED:

- Proposed resident permit holders only parking bay Monday to Saturday 8am to 6.30pm
- Proposed 8am to 6.30pm Monday to Saturday waiting restrictions
- Proposed "At any time" waiting restrictions
- Proposed Chipping Barnet Controlled parking zone extension boundary
- Existing unrestricted parking bays

EXISTING:

- Existing resident permit holders only parking bay Monday to Saturday 8am to 6.30pm
- Existing 8am to 6.30pm Monday to Saturday waiting restrictions
- Existing "At any time" waiting restrictions
- Existing Zebra crossing
- Existing bus stop clearway

Jamie Blake
Commissioning Director - Environment

London Borough of Barnet
Building 4, North London Business Park
Oakleigh Road South
London N11 1NP
Tel. 020 8359 2000









SCHEME:
BARNET HOSPITAL
PARKING AREA REVIEW 2017

TITLE: PROPOSED PARKING MEASURES
GRANVILLE ROAD, ARGYLE ROAD
GRIMSDYKE CRESCENT, KINGS ROAD
AND
WOOD STREET EN5
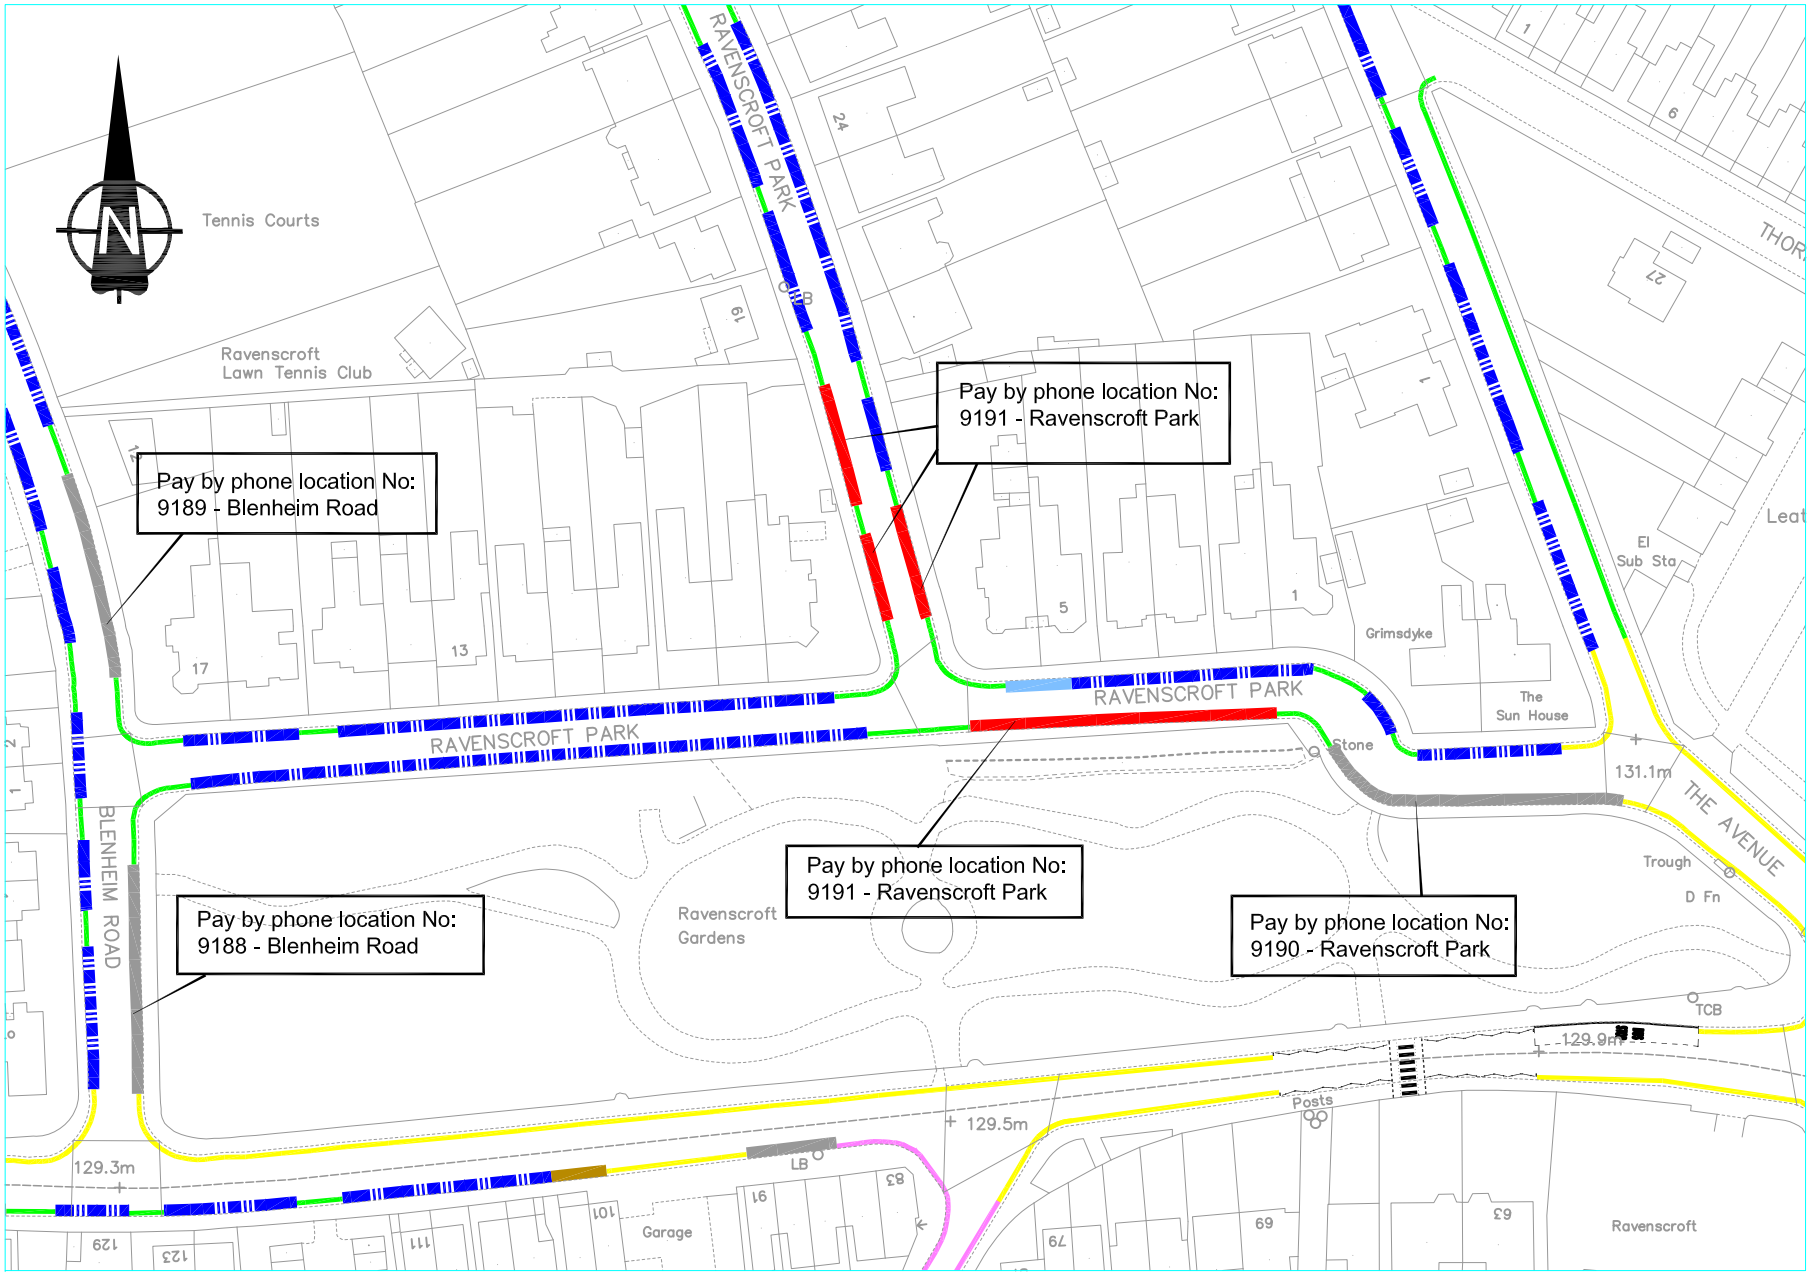
| | | |
|----------------------|-----------|----------------|
| Scales: Not to Scale | | Date: 03/04/17 |
| Initiated: AO | Drawn: AO | Checked AO/GWA |

DRAWING NO:
BC/000743-08/A



| | | | | | | | | | | | |
|-------------------------------------------------------------------------------------|---|--------------------------------------------------------------------------------------|---|---------------------------------------------------------------------------------------|---|---|---|---|---|---|-------------------------|
|  | Existing short stay pay by phone parking bays (Maximum stay 2 hours) Monday to Saturday 8am to 6.30pm converted to long stay pay by phone parking bays Monday to Saturday 8am to 6.30pm Pay by phone location No: 9189 - Blenheim Road 9188 - Blenheim Road 9190 - Ravenscroft Park <u>Current Tariff</u> Up to 30 mins £1.00 Up to 1 hour £2.00, Up to 2 hours £4.00 <u>Proposed Tariff</u> Up to 30 mins £0.65 Up to 1 hour £1.30 Up to 2 hours £2.60 Up to 4 hours £3.25 Over 4 hours £4.55 |  | Existing resident permit holders, business permit holders and long stay pay by phone parking bay Monday to Saturday 8am to 6.30pm Pay by phone location No: 9191 - Ravenscroft Park <u>Current Tariff</u> Up to 30 mins £1.00 Up to 1 hour £2.00 Up to 3 hours £4.00 Over 3 hours £7.00 <u>Proposed Tariff</u> Up to 30 mins £0.65 Up to 1 hour £1.30 Up to 2 hours £2.60 Up to 4 hours £3.25 Over 4 hours £4.55 |  | Existing resident permit holders only parking bay Monday to Saturday 8am to 6.30pm  | Existing resident and business permit holders only parking bay Monday to Saturday 8am to 6.30pm  | Existing 8am to 6.30pm Monday to Saturday waiting restrictions  | Existing "At any time" waiting restrictions  | Existing Monday to Saturday 8am to Midnight waiting restriction  | Existing "No stopping" Except for Ambulance parking bay (Ravenscroft Park)  | Existing Zebra crossing |
|-------------------------------------------------------------------------------------|---|--------------------------------------------------------------------------------------|---|---------------------------------------------------------------------------------------|---|---|---|---|---|---|-------------------------|

Jamie Blake
Commissioning Director - Environment

London Borough of Barnet
Building 4, North London Business Park
Oakleigh Road South
London N11 1NP
Tel. 020 8359 2000




SCHEME:
BARNET HOSPITAL
PARKING AREA REVIEW 2017

TITLE:
PROPOSED PARKING CHANGES
RAVENS-CROFT PARK AND
BLENHEIM ROAD EN5

| | | |
|----------------------|-----------|----------------|
| Scales: Not to Scale | | Date: 03/04/17 |
| Initiated: AO | Drawn: AO | Checked AO/GWA |

DRAWING NO:
BC/000743-08/B

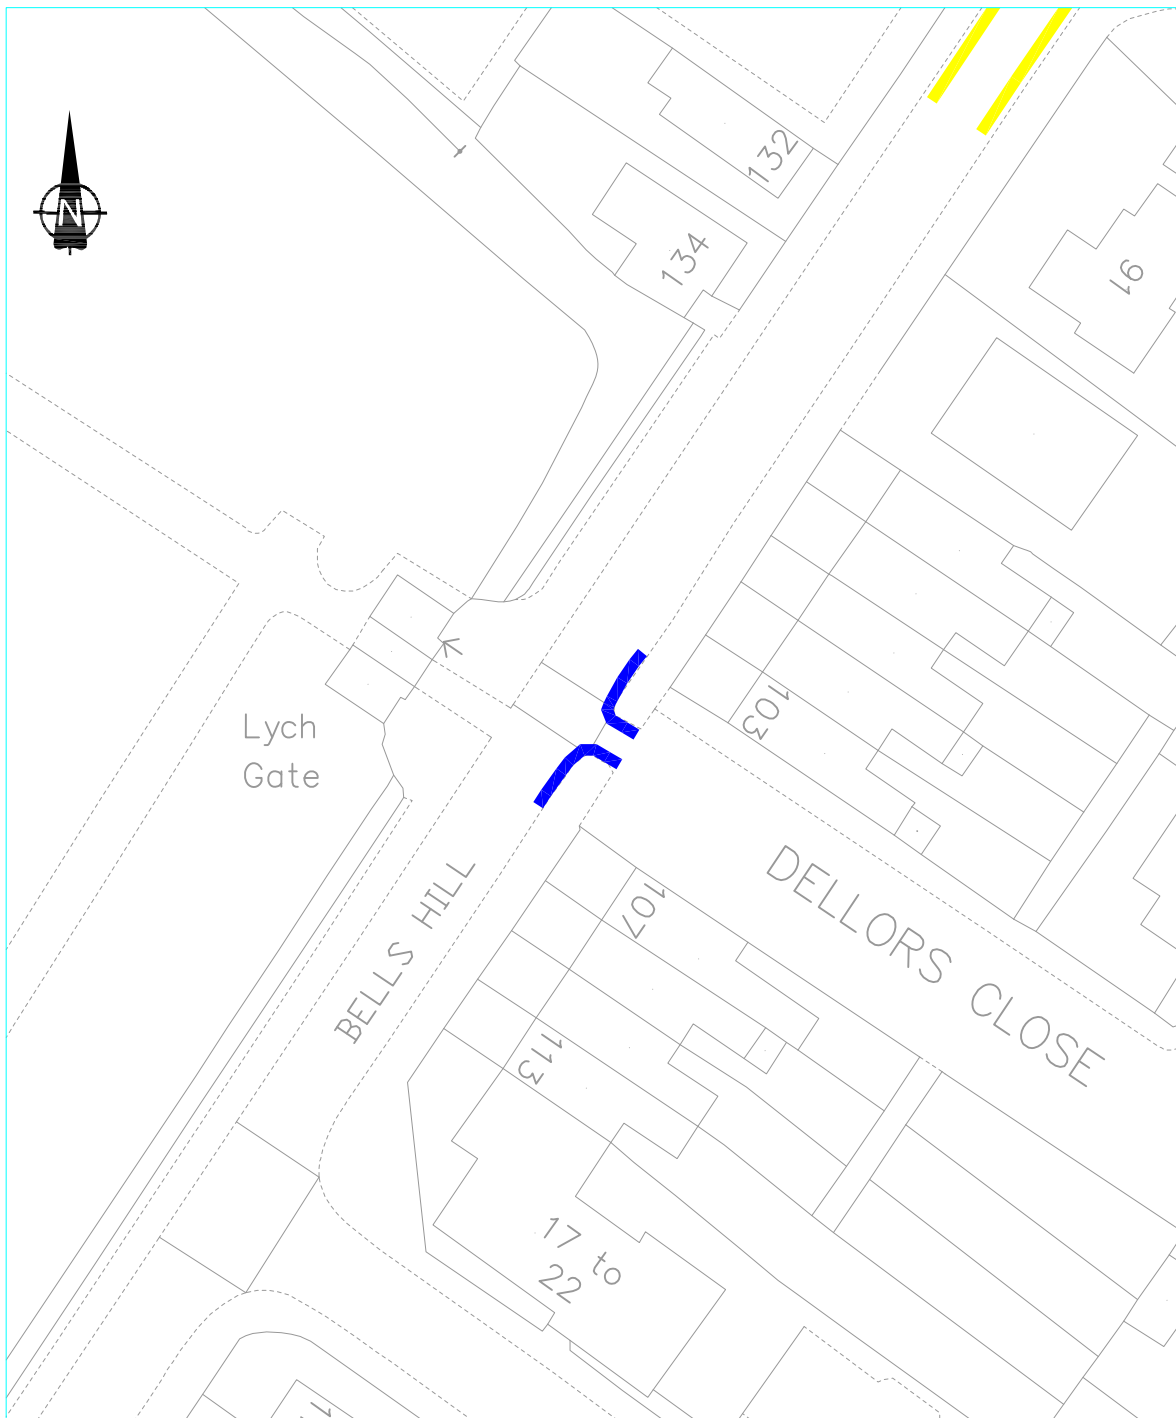

KEY:




Proposed "At any time" waiting restrictions



Existing "At any time" waiting restrictions


| | | | | |
|----------------------|-------------------------------------------------------------------------------------|---|-------------------------------------------------------------------------------------|----------------|
| Initiated by AO | SCHEME: BARNET HOSPITAL PARKING AREA REVIEW 2017 | Jamie Blake Commissioning Director - Environment | <div><div>BARNET</div><div>LONDON BOROUGH</div><div>PARKING DESIGN TEAM</div></div> | |
| Drawn by AO | | | | |
| Checked by AO/GWA | TITLE: PROPOSED PARKING CHANGES BELLS HILL JUNCTION WITH DELLORS CLOSE EN5 | London Borough of Barnet Building 4, North London Business Park Oakleigh Road South London N11 1NP Tel. 020 8359 2000 | DRAWING No. | |
| Date 03/04/17 | | | Scales N.T.S | BC/000743-08/D |
| | | | Acad. Ref.\BC/000743-08.dwg | |

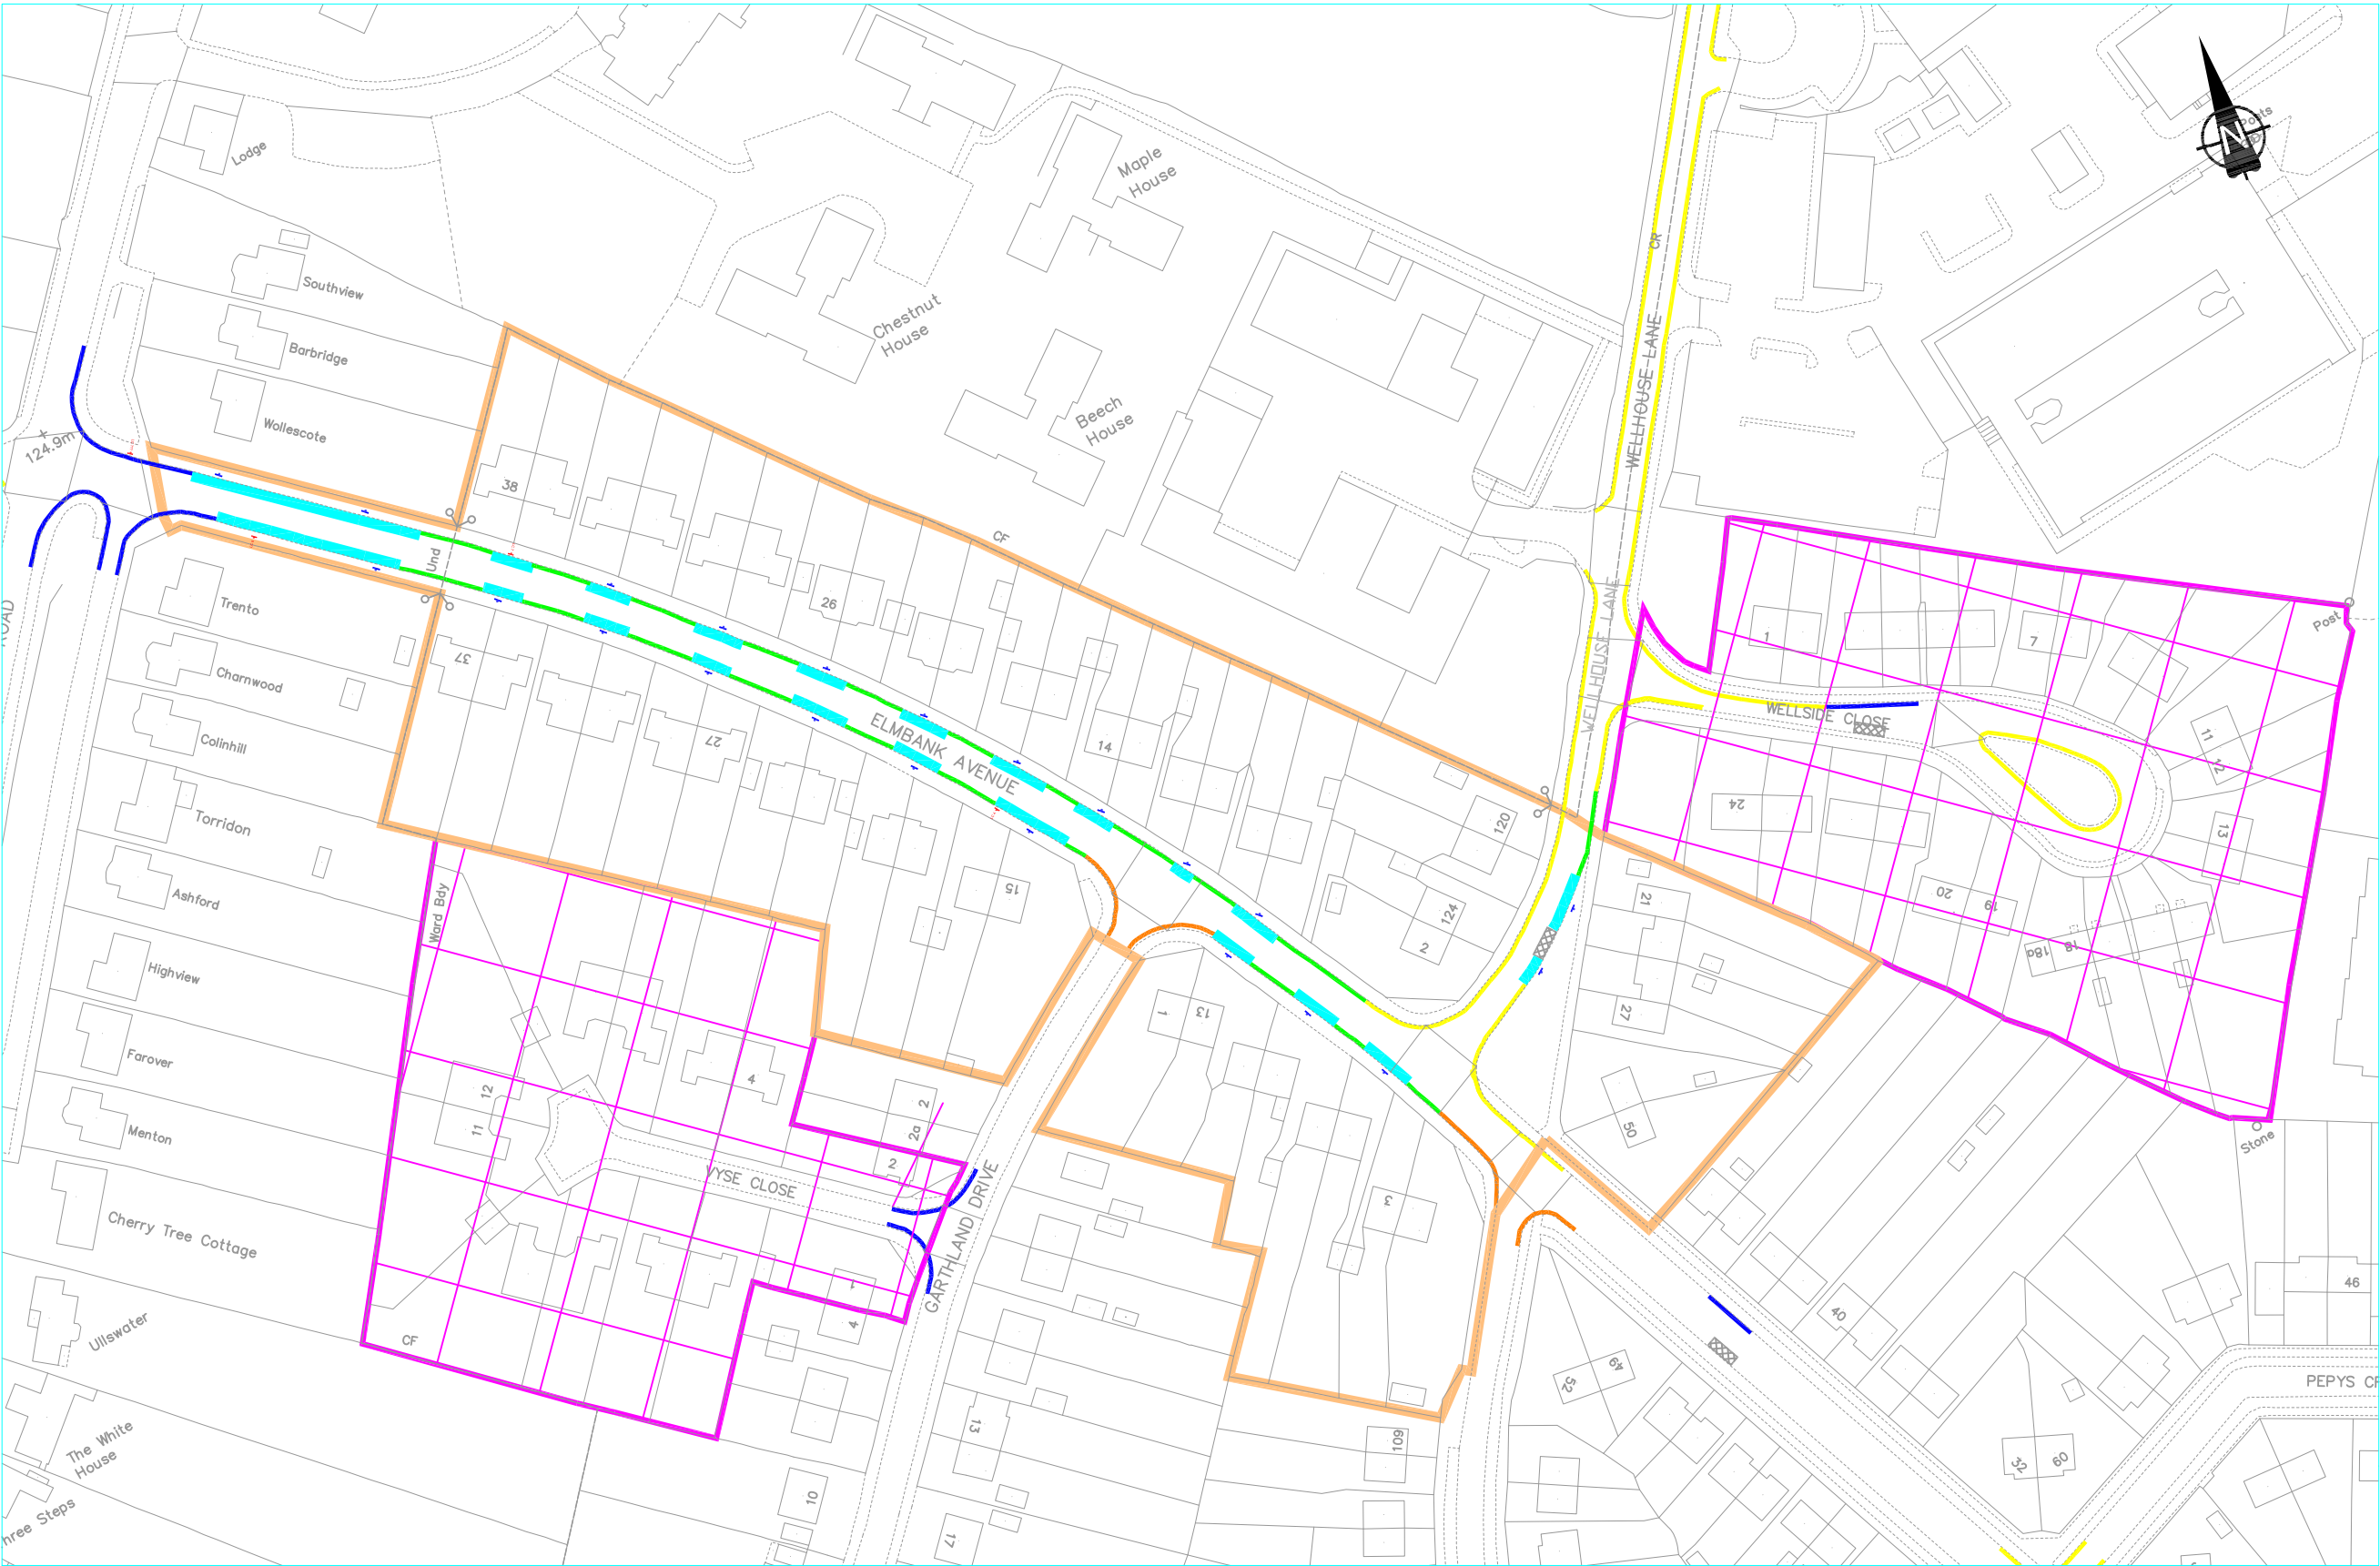

KEY:

PROPOSED:

- Proposed resident permit holders only parking bay Monday to Saturday 8am to 6.30pm
- Proposed 8am to 6.30pm Monday to Saturday waiting restrictions
- Proposed "At any time" waiting restrictions
- Proposed upgrade of the existing 8am - 8.30pm Monday to Sunday waiting restrictions to "At any time"
- Proposed Chipping Barnet Controlled parking zone extension boundary

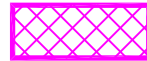

Proposed "Past this point" permit holders only parking area (PTP) Wyse Close and Wellside Close. 8am to 6.30pm Monday to Saturday

(PTP) parking area do not have carriageway markings, an at every entrance point. PTP parking areas operate in exactly the same way as any other road within the CPZ; any vehicle wishing to park on the public highway during the restricted will need to display a valid permit.

EXISTING:

- Existing 8am to 6.30pm Monday to Saturday waiting restrictions
- Existing "At any time" waiting restrictions
- Existing Disabled permit holders only parking bay

NOTES:

Jamie Blake
Commissioning Director - Environment

London Borough of Barnet
Building 4, North London Business Park
Oakleigh Road South
London N11 1NP
Tel. 020 8359 2000



SCHEME:
BARNET HOSPITAL
PARKING AREA REVIEW 2017


TITLE: PROPOSED PARKING MEASURES
ELMBANK AVENUE, WELLSIDE CLOSE
GARTHLAND DRIVE, VYSE CLOSE
WELLHOUSE LANE AND TRINDER ROAD
EN5

Scales: Not to Scale Date: 03/04/17

Initiated: AO Drawn: AO Checked: AO/GWA

DRAWING NO: BC/000743-08/E

Acad Ref. \BC\000743-08.dwg

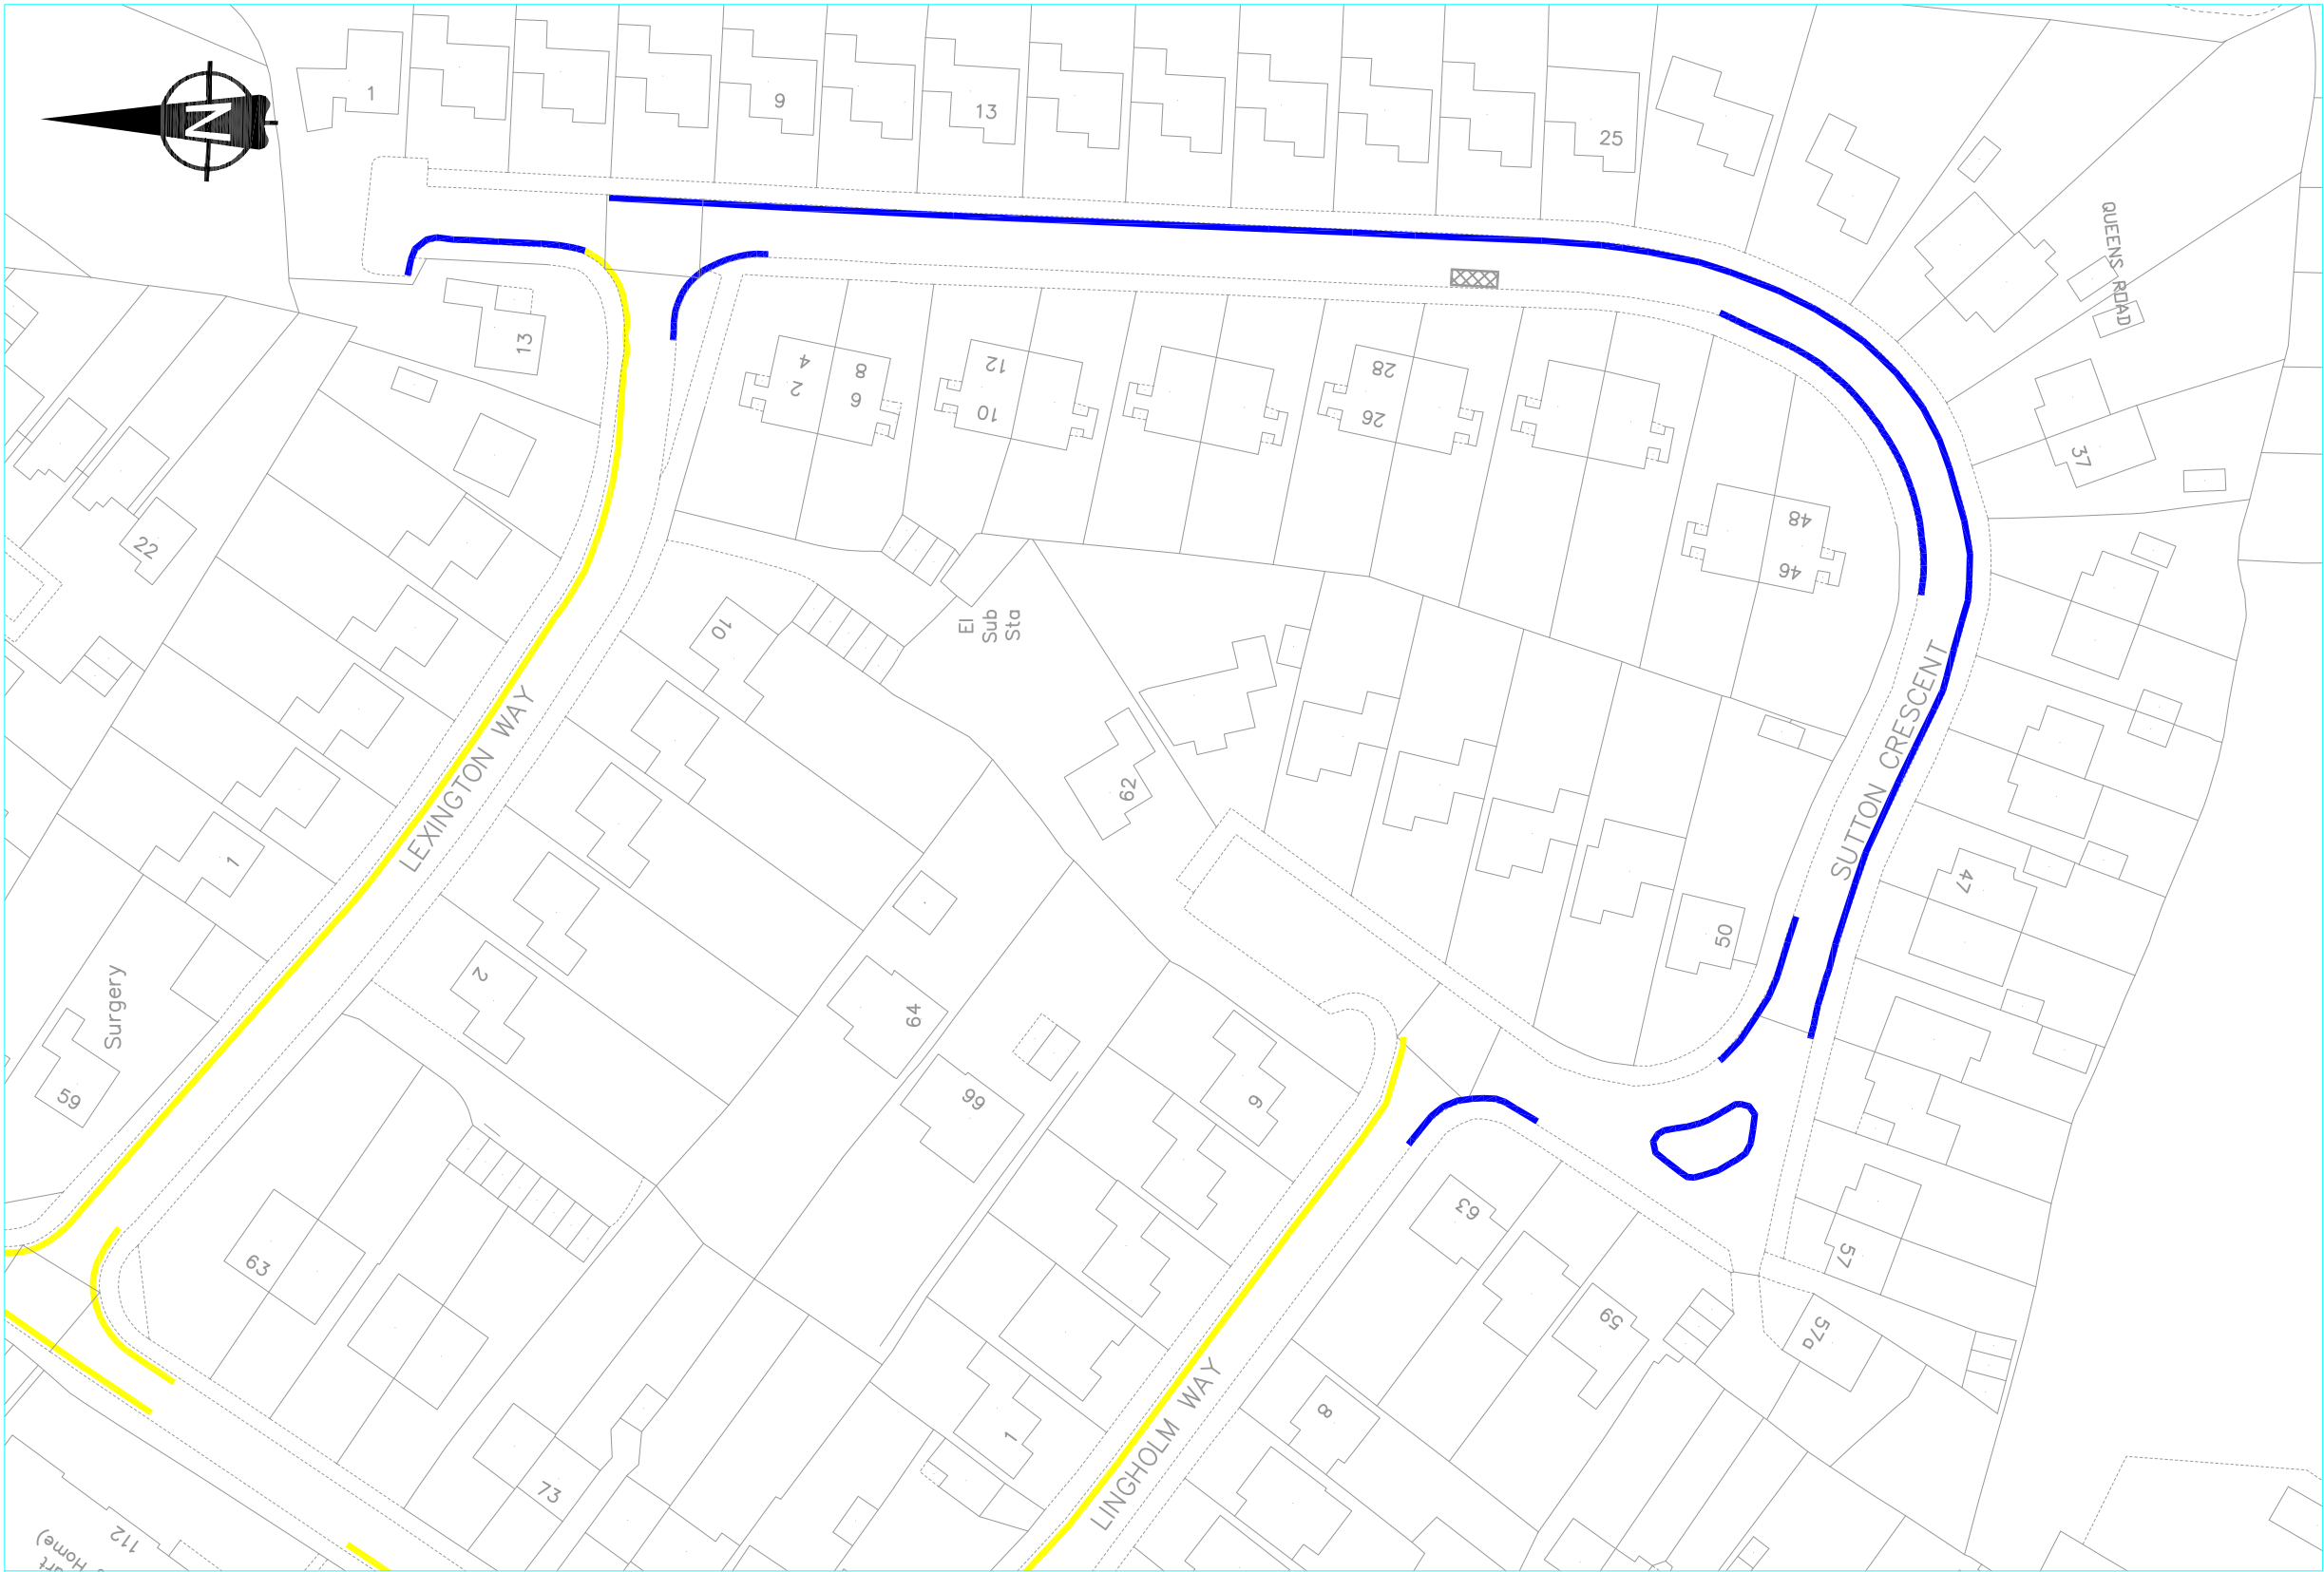

KEY:

- Proposed "At any time" waiting restrictions
- Existing "At any time" waiting restrictions
- Existing disabled permit holders only parking bay

Jamie Blake
Commissioning Director - Environment

London Borough of Barnet
Building 4, North London Business Park
Oakleigh Road South
London N11 1NP
Tel. 020 8359 2000




SCHEME:
BARNET HOSPITAL
PARKING AREA REVIEW 2017

TITLE:
PROPOSED WAITING RESTRICTIONS
SUTTON CRESCENT
LINGHOLM WAY
LEXINGTON WAY EN5

| | | |
|----------------------|-----------|-----------------|
| Scales: Not to Scale | | Date: 03/04/17 |
| Initiated: AO | Drawn: AO | Checked: AO/GWA |


DRAWING NO:
BC/000743-08/F

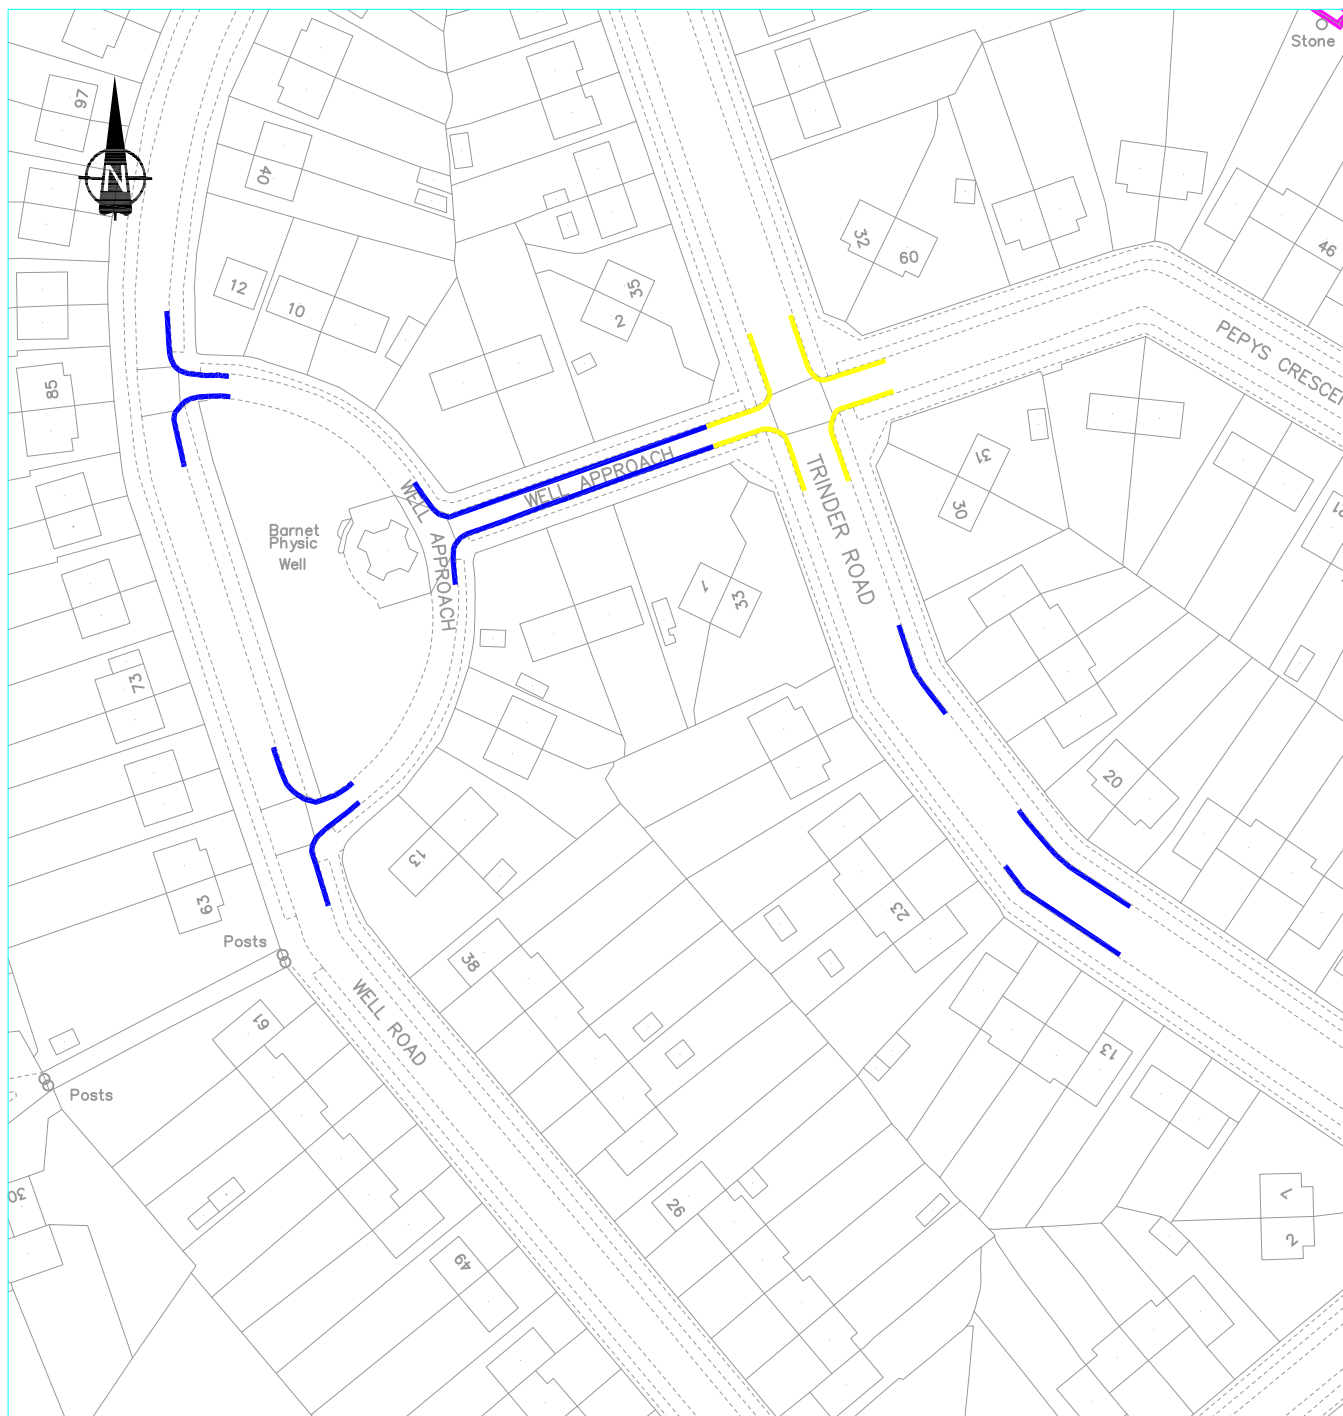

KEY:

- Proposed "At any time" waiting restrictions
- Existing "At any time" waiting restrictions

| | | | |
|----------------------|------------------------------------------------------------------------------------------------|---|-------------------------------------------------------------------------------------|
| Initiated by AO | SCHEME: BARNET HOSPITAL PARKING AREA REVIEW 2017 | Jamie Blake Commissioning Director - Environment | <div><div>BARNET</div><div>LONDON BOROUGH</div><div>PARKING DESIGN TEAM</div></div> |
| Drawn by AO | | | |
| Checked by AO/GWA | TITLE: PROPOSED PARKING CHANGES WELL ROAD, WELL APPROACH EN5 AND TRINDER ROAD EN5 | London Borough of Barnet Building 4, North London Business Park Oakleigh Road South London N11 1NP Tel. 020 8359 2000 | DRAWING No. |
| Date 03/04/17 | | | Scales N.T.S |
| | | | Acad. Ref.\BC/000743-08.dwg |

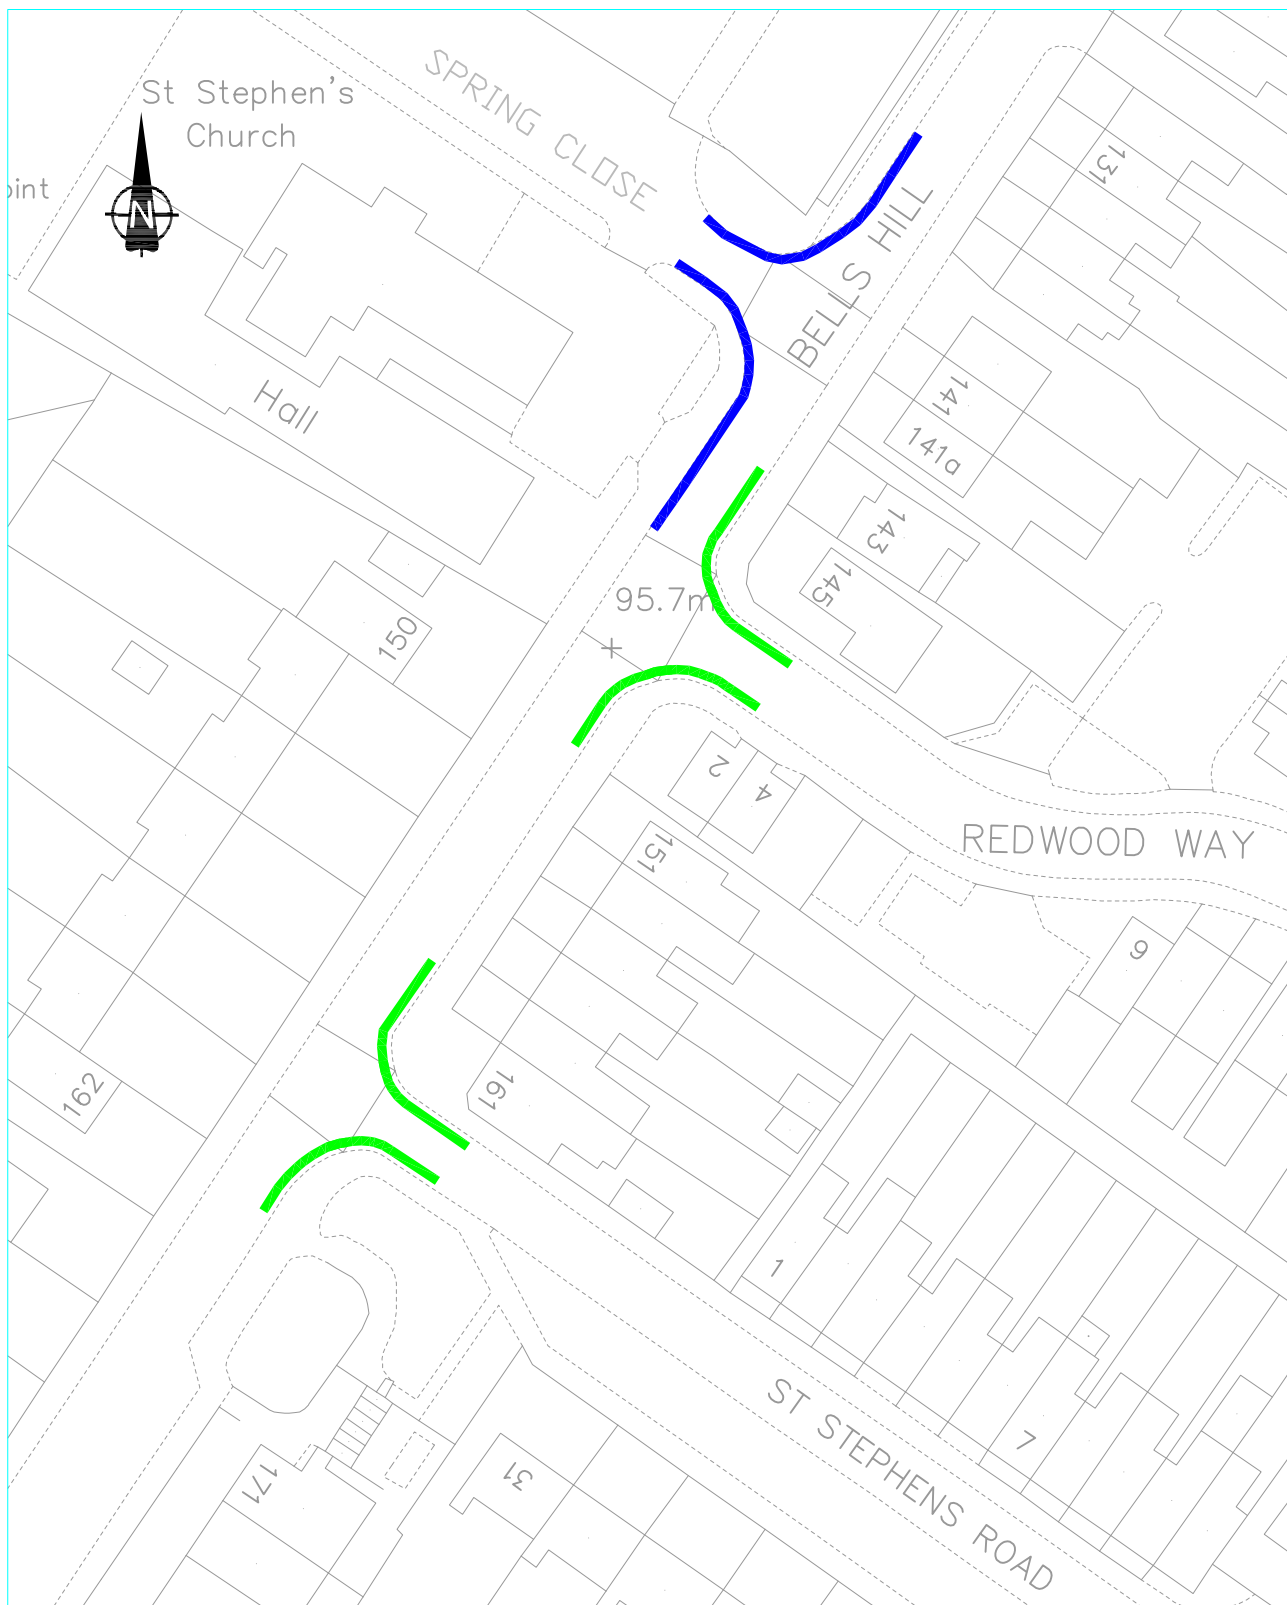

KEY:



Proposed "At any time" waiting restrictions






Existing 8am to 6.30pm Monday to Saturday waiting restrictions
upgraded to "At any time" (Double yellow lines)

| | | | |
|----------------------|---|---|----------------------------|
| Initiated by AO | SCHEME: BARNET HOSPITAL PARKING AREA REVIEW 2017 | Jamie Blake Commissioning Director - Environment | |
| Drawn by AO | | | |
| Checked by AO/GWA | TITLE: PROPOSED PARKING CHANGES BELLS HILL, REDWOOD WAY, ST STEPHENS ROAD AND SPRING CLOSE EN5 | London Borough of Barnet Building 4, North London Business Park Oakleigh Road South London N11 1NP Tel. 020 8359 2000 | DRAWING No. |
| Date 03/04/17 | | | BC/000743-08/H |
| | Scales N.T.S | | Acad. Ref\BC/000743-08.dwg |



KEY:

-  Proposed "At any time" waiting restrictions
-  Existing Disabled permit holders only parking bay
-  Existing bus stop clearway

Jamie Blake
Commissioning Director - Environment

London Borough of Barnet
Building 4, North London Business Park
Oakleigh Road South
London N11 1NP
Tel. 020 8359 2000




SCHEME:
BARNET HOSPITAL
PARKING AREA REVIEW 2017

TITLE:
PROPOSED WAITING RESTRICTIONS
AIKEN ROAD, DENTON CLOSE,
NORTH CLOSE AND ENDERSBY ROAD
ESCOT WAY AND GARTHLAND DRIVE EN5

| | | |
|----------------------|-----------|----------------|
| Scales: Not to Scale | | Date: 03/04/17 |
| Initiated: AO | Drawn: AO | Checked AO/GWA |

DRAWING NO:
BC/000743-08/1

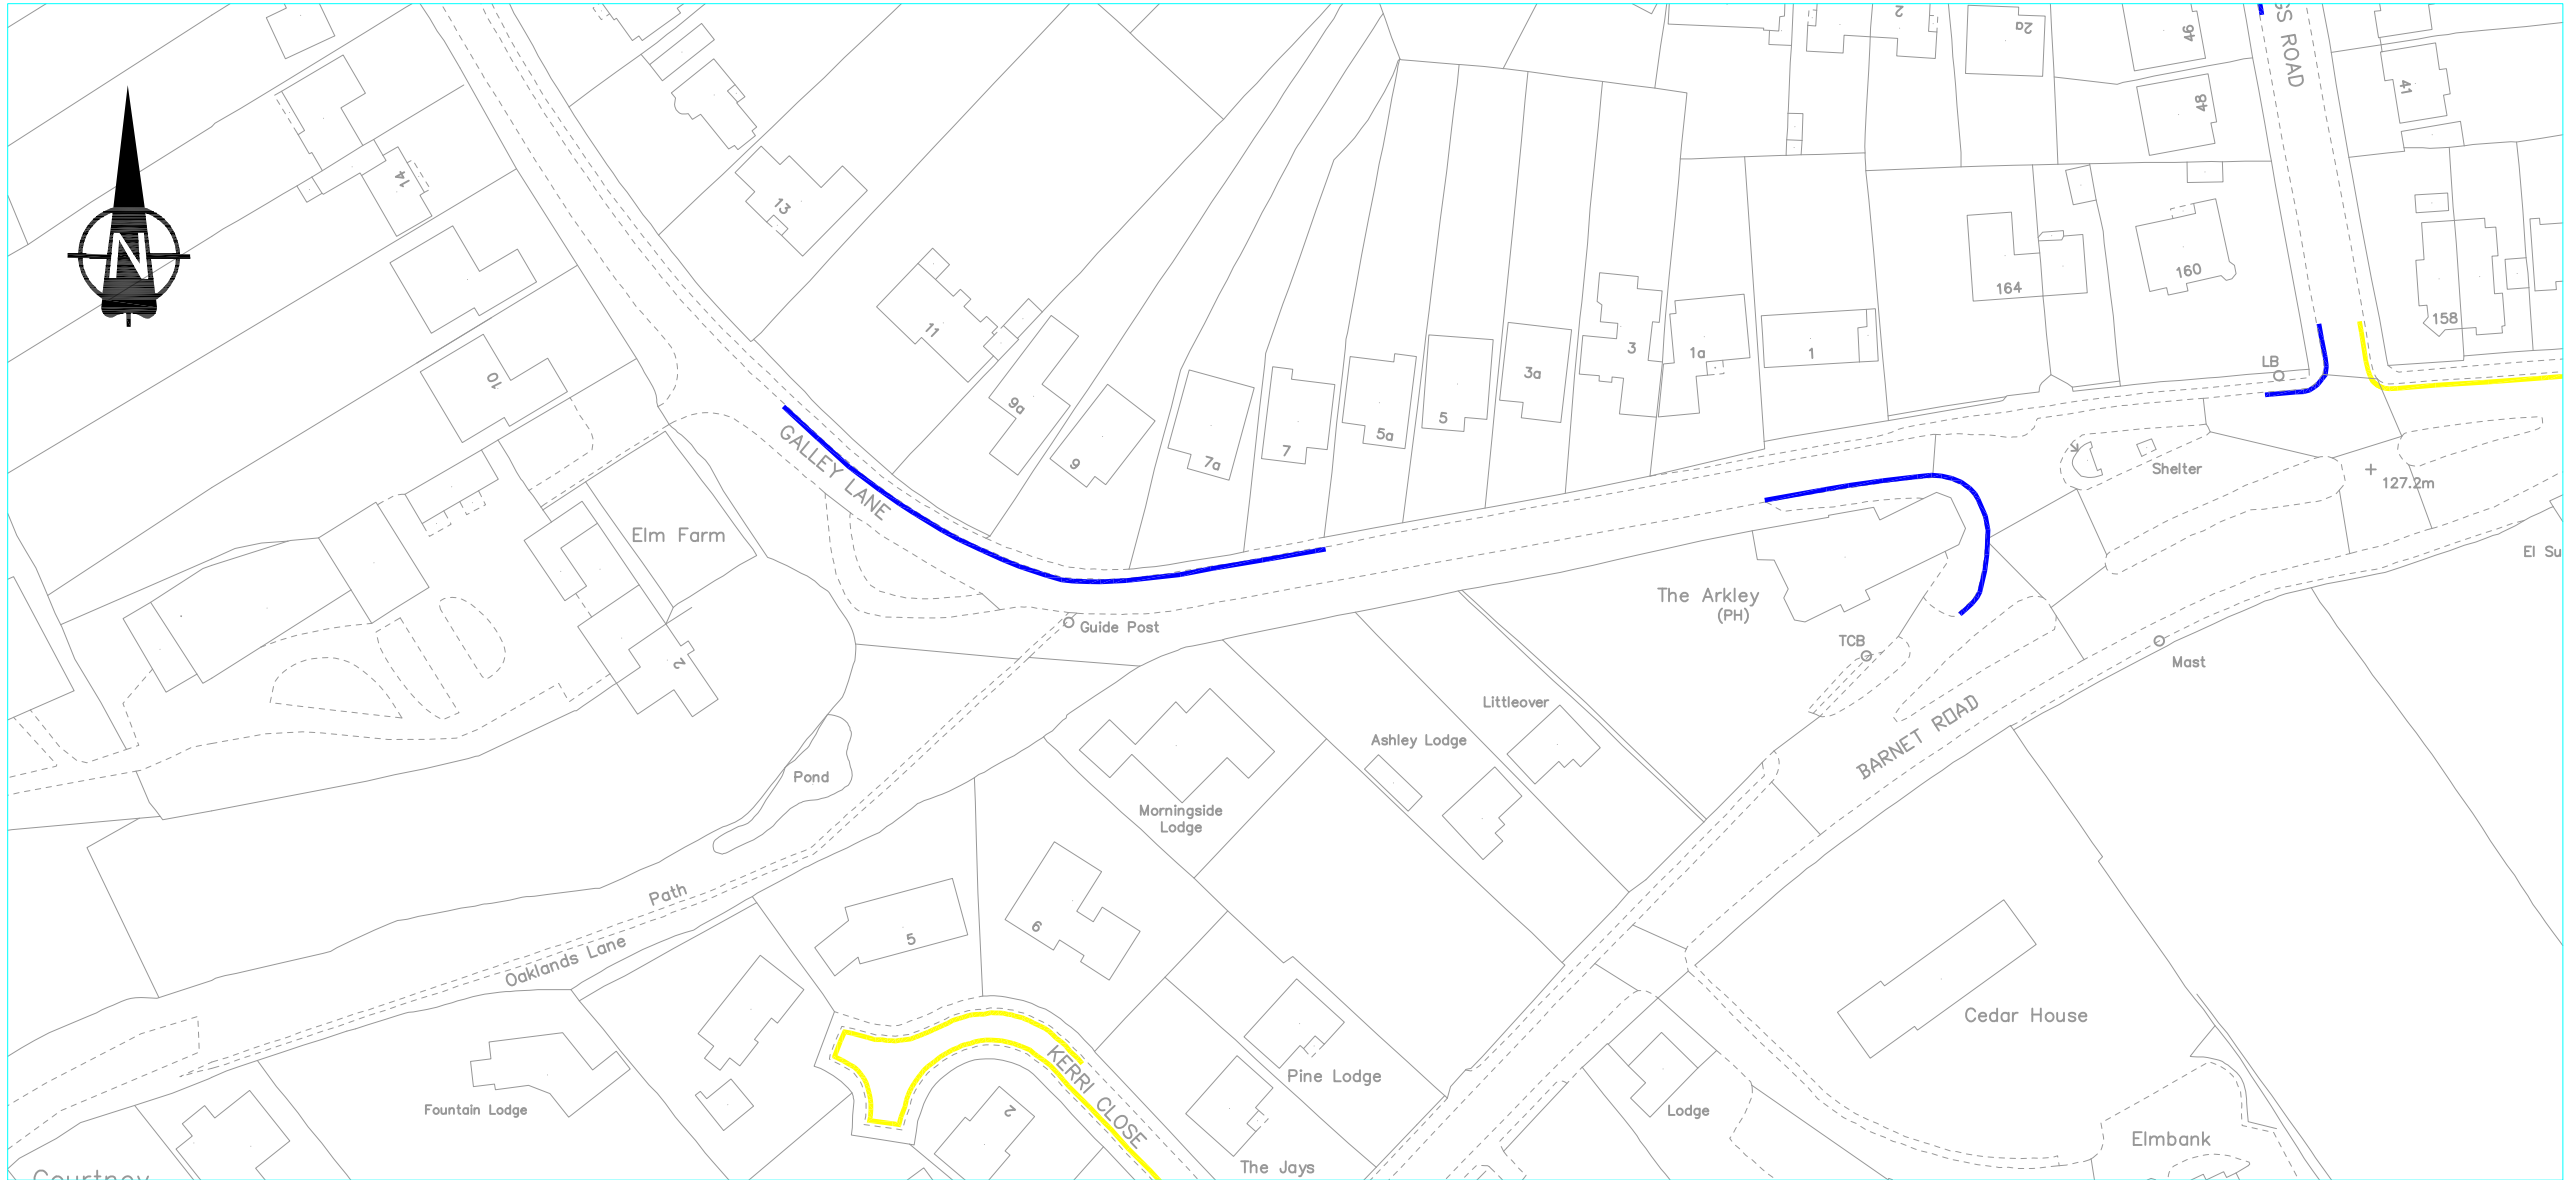

KEY:

- Proposed "At any time" waiting restrictions
- Existing "At any time" waiting restrictions

| | | | | |
|----------------------|----------------------------------------------------------------|---|-------------------------------------------------------------------------------------|--|
| Initiated by AO | SCHEME: BARNET HOSPITAL PARKING AREA REVIEW 2017 | Jamie Blake Commissioning Director - Environment | <div><div>BARNET</div><div>LONDON BOROUGH</div><div>PARKING DESIGN TEAM</div></div> | |
| Drawn by AO | | | | |
| Checked by AO/GWA | TITLE: PROPOSED WAITING RESTRICTIONS GALLEY LANE EN5 | London Borough of Barnet Building 4, North London Business Park Oakleigh Road South London N11 1NP Tel. 020 8359 2000 | DRAWING No. | |
| Date 03/04/17 | | | BC/000743-08/J | |
| Scales N.T.S | | | Acad Ref.\BC/000743-08.dwg | |