





For construction, maintenance, clearing and demolition risk refer to the relevant method statements and risk assessments related to this task for scheme Ref. C2015_BC/00xxx_yy.
 In addition to the hazard/risks normally associated with the types of work detailed on this drawing take note of the following. All works on this drawing will be carried out by a competent contractor working to an appropriate method statement and risk assessment.

NOTES:

LEGEND:

-  New road markings
-  Existing road markings to be removed

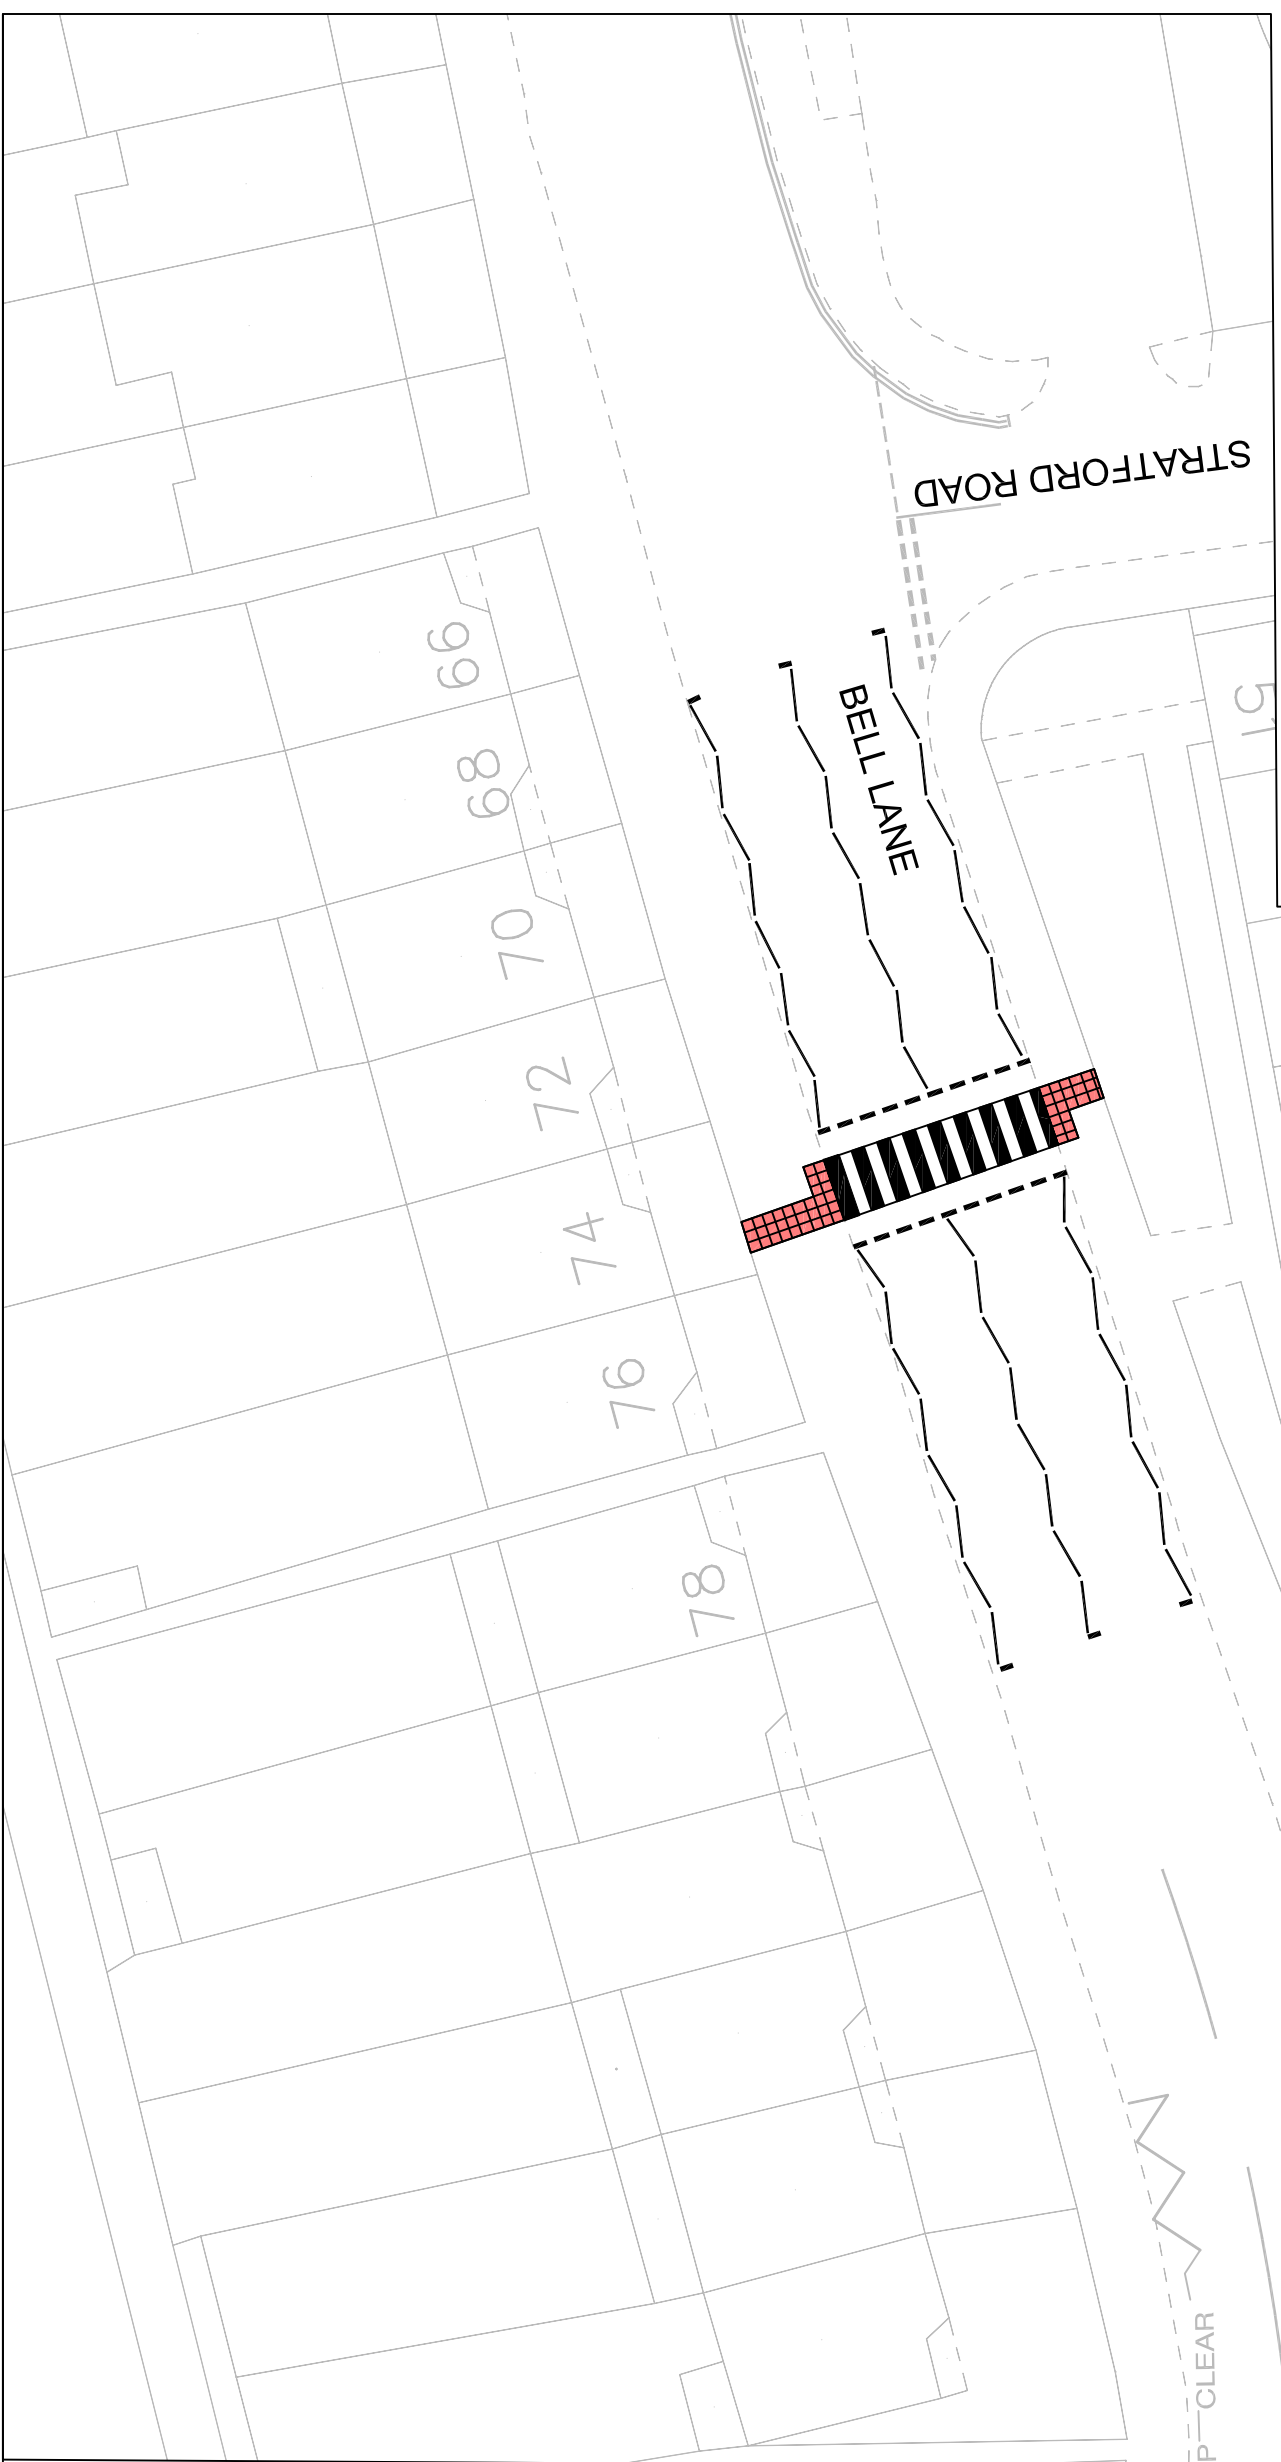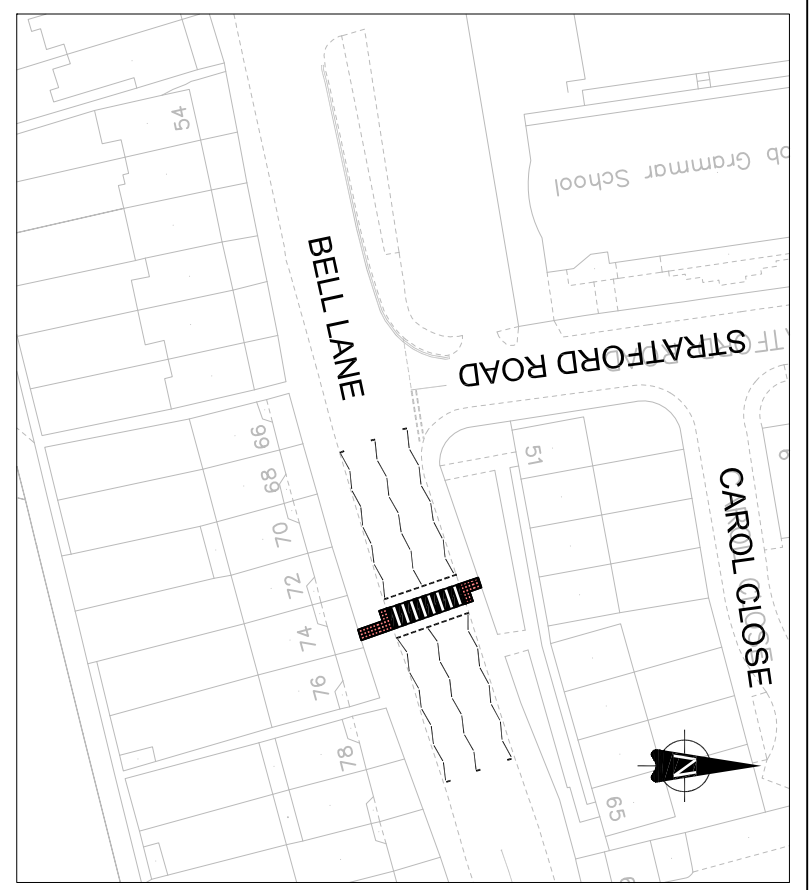

Initial Issue	Revision Details	Design/Check	Date	Rev.
	REVISION			

Purpose of Issue

DRAFT

Client:

BARNET
 LONDON BOROUGH

Scheme title
Re Scheme Ref. C2015_BC/00xxx_yy
 BELL LANE
 ZEBRA CROSSING

Drawing title
 PRELIMINARY DESIGN
 OPTION 3

Scale @ A3:

Design	Drawn	Checked	Approved
xx	xx	xx	xx
Date: xx/xx/xx	Date: xx/xx/xx	Date: xx/xx/xx	Date: xx/xx/xx


Re
 CAPITA **BARNET**
 LONDON BOROUGH
 Traffic and Development
 London Borough of Barnet, Barnet House,
 11th Floor, Highways, 1255 High Road,
 Whitehall, London N20 0EJ