


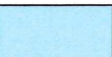


**SAFETY, HEALTH AND ENVIRONMENTAL INFORMATION**  
 For construction, maintenance, cleaning and demolition risk refer to the relevant method statements and risk assessments related to this task for scheme Ref. BC/001031.  
 In addition to the hazard/risks normally associated with the types of work detailed on this drawing take note of the following. All works on this drawing will be carried out by a competent contractor working to an appropriate method statement and risk assessment.

**NOTES:**  
 1. This drawing is for consultation purposes only and shows various options that are available

- Key:**
-  Reinstatement footway with Bitmac surfacing
  -  Proposed Tactile paving (buff)
  -  Crossing option boundary
  -  Proposed kerbing

**Notes:**  
 1. This drawing is for consultation purposes only and shows various options that are available

REVISION				
Revision Details	Design/Check	Date	Rev.	
Initial Issue	N/A		0	

Purpose of Issue  
**FOR INFORMATION**



Scheme Ref. BC/001031  
 Scheme title  
**Greyhound Hill Pedestrian Improvements**


Drawing title  
**Feasibility Design Option 1**

Scale @ A3: 1:500

Design	Drawn	Checked	Approved
LP	LP	GL	GL
Date: 09/01/17	Date: 09/01/17	Date: 09/01/17	Date: 09/01/17



BC/001031-DESIGN-01 Rev. 0

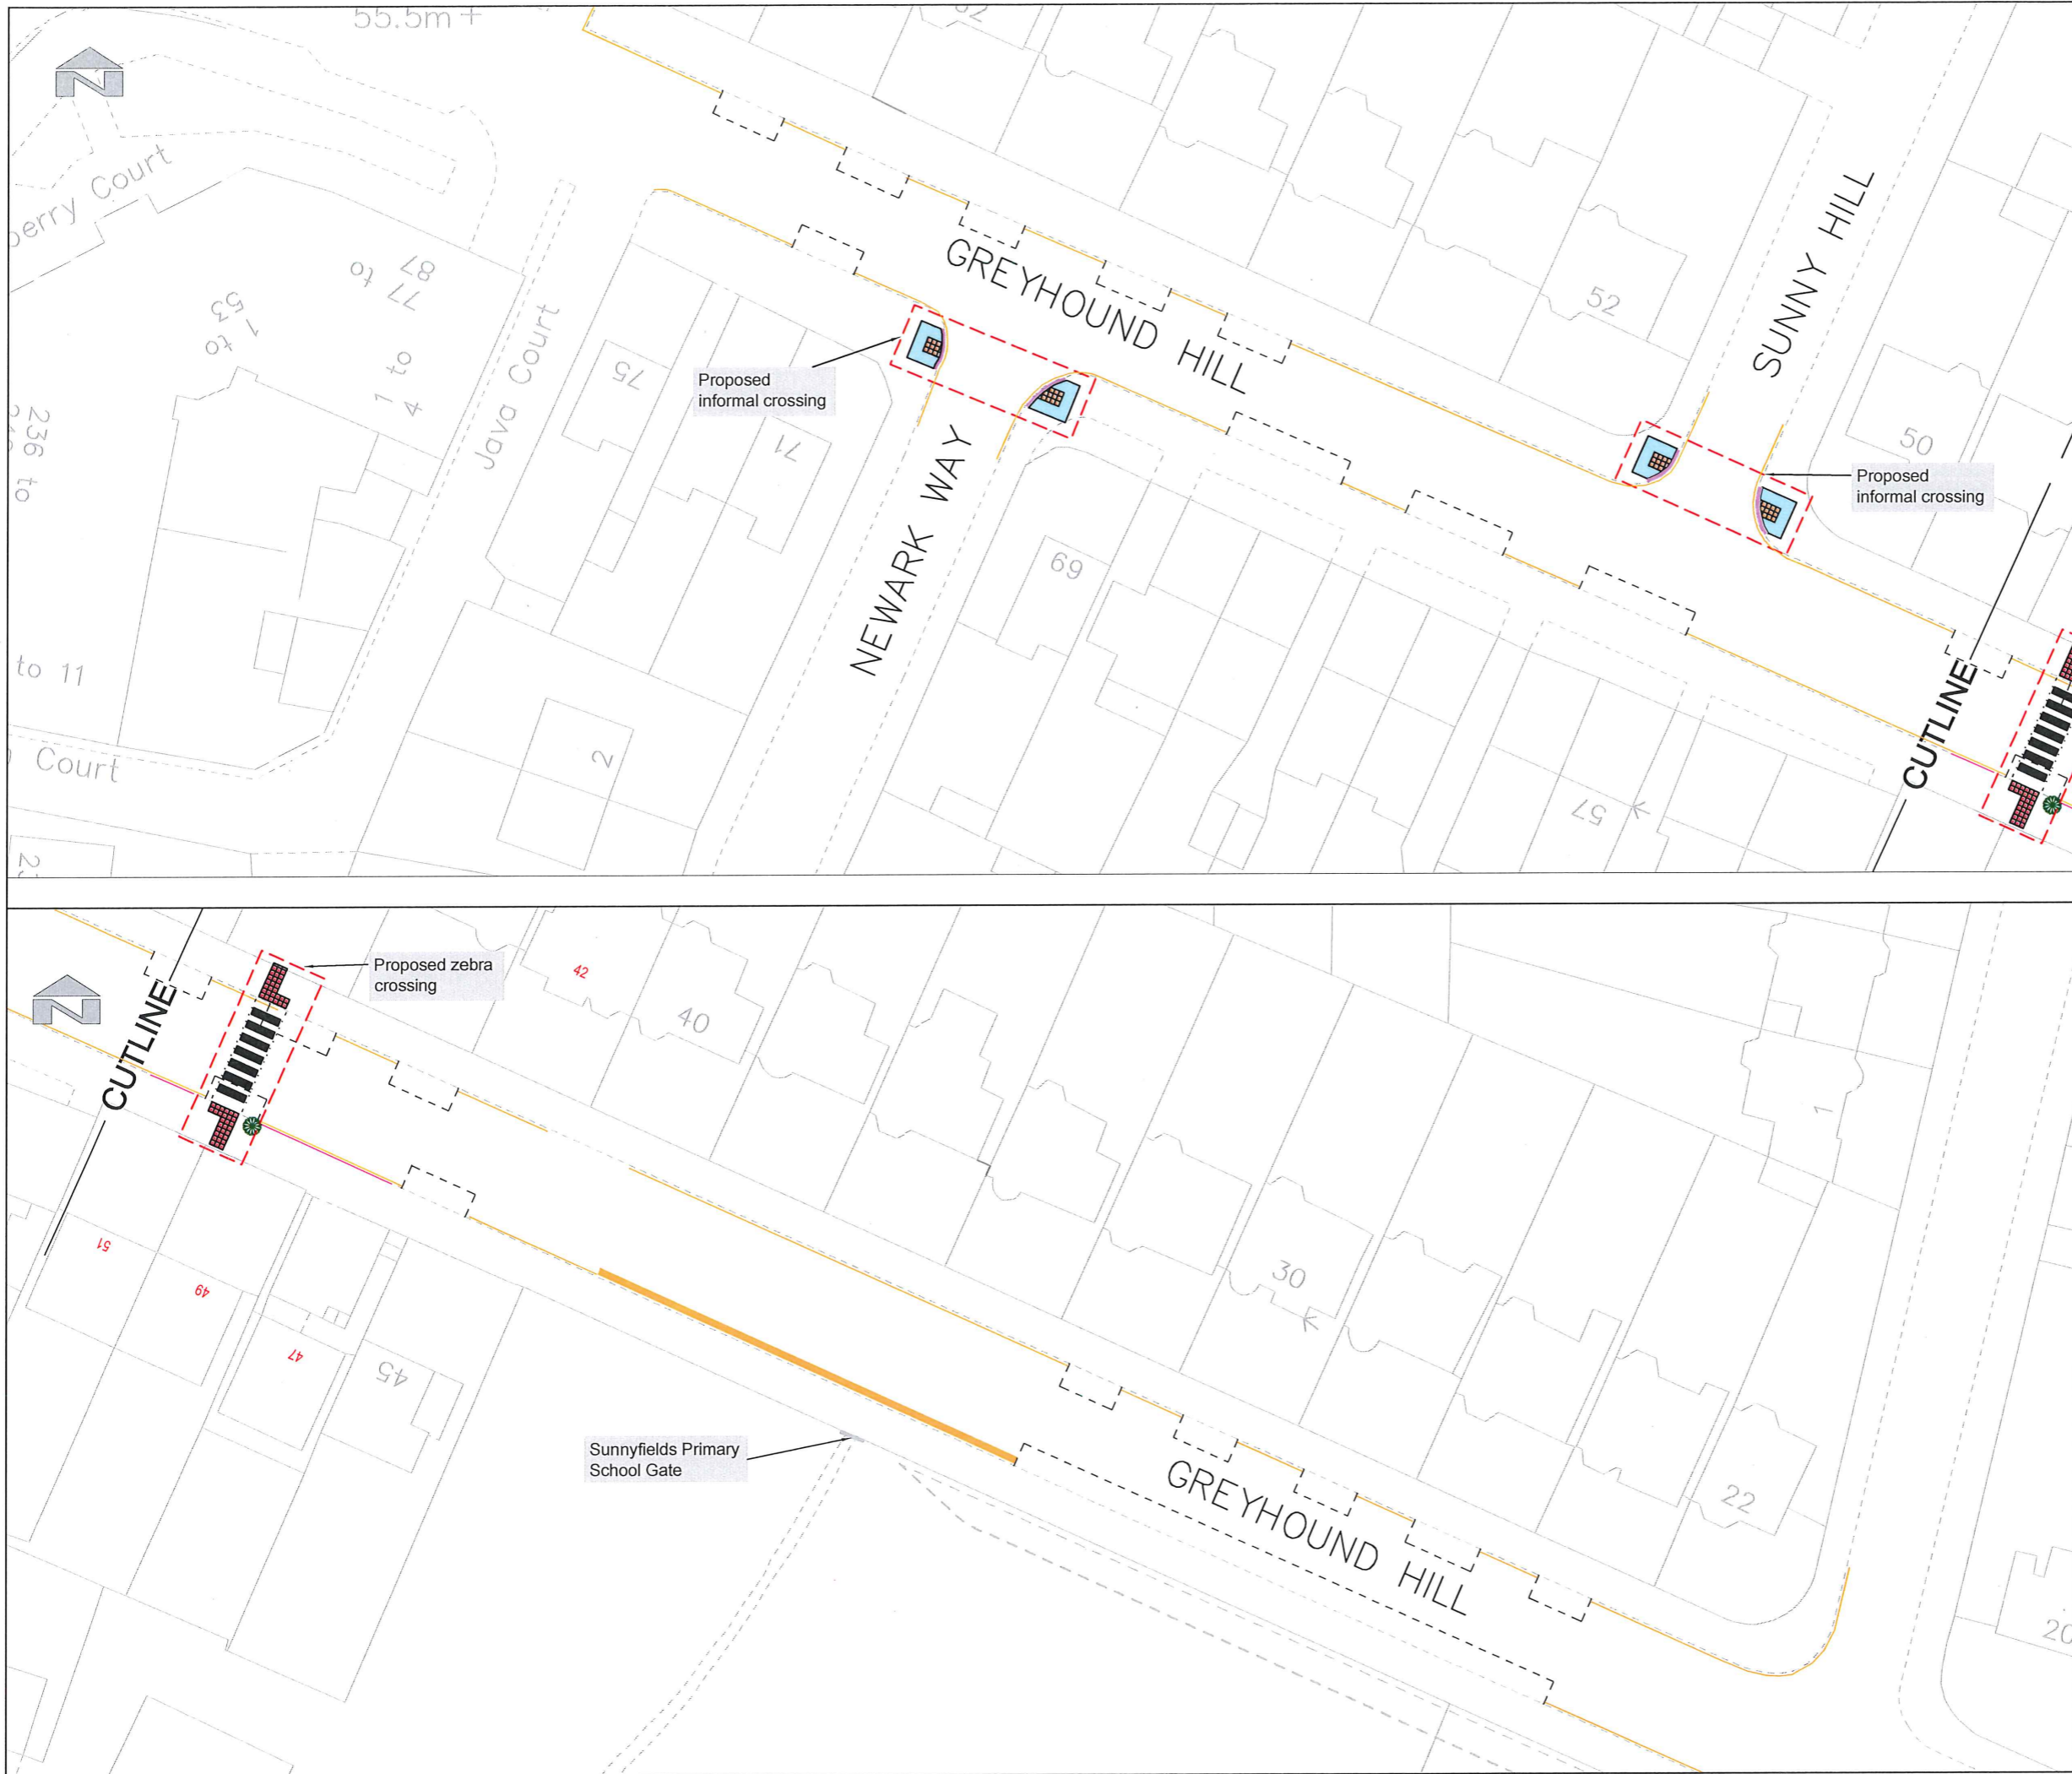

**SAFETY, HEALTH AND ENVIRONMENTAL INFORMATION**

For construction, maintenance, cleaning and demolition risk refer to the relevant method statements and risk assessments related to this task for scheme Ref. BC/001031.

In addition to the hazard/risks normally associated with the types of work detailed on this drawing take note of the following. All works on this drawing will be carried out by a competent contractor working to an appropriate method statement and risk assessment.

**NOTES:**

**Key:**

- Reinstatement footway with Bitmac surfacing
- Proposed Tactile paving (buff)
- Crossing option boundary
- Proposed kerbing

**Notes:**

- This drawing is for consultation purposes only and shows various options that are available

REVISION			
Revision Details	Design/Check	Date	Rev.
Revision following Hendon Area Committee	N/A	19.06.17	0

Purpose of issue

**FOR INFORMATION**

Client:

**BARNET**  
LONDON BOROUGH

RE Scheme Ref. BC/001031

Scheme title

**Greyhound Hill  
Pedestrian Improvements**

Drawing title

**Feasibility Design  
Option 2**

Scale @ A3: 1:500

Design	Drawn	Checked	Approved
LP	LP	GL	GL
Date: 09/01/17	Date: 09/01/17	Date: 09/01/17	Date: 09/01/17

**RE** Traffic and Development  
London Borough of Barnet, Barnet House,  
11th Floor Highways, 1255 High Road,  
Whelstone, London N20 0EJ

**CAPITA BARNET**  
LONDON BOROUGH

BC/001031-DESIGN-02

Rev. 0