


APPENDIX 1

FEASIBILITY DESIGN DRAWINGS

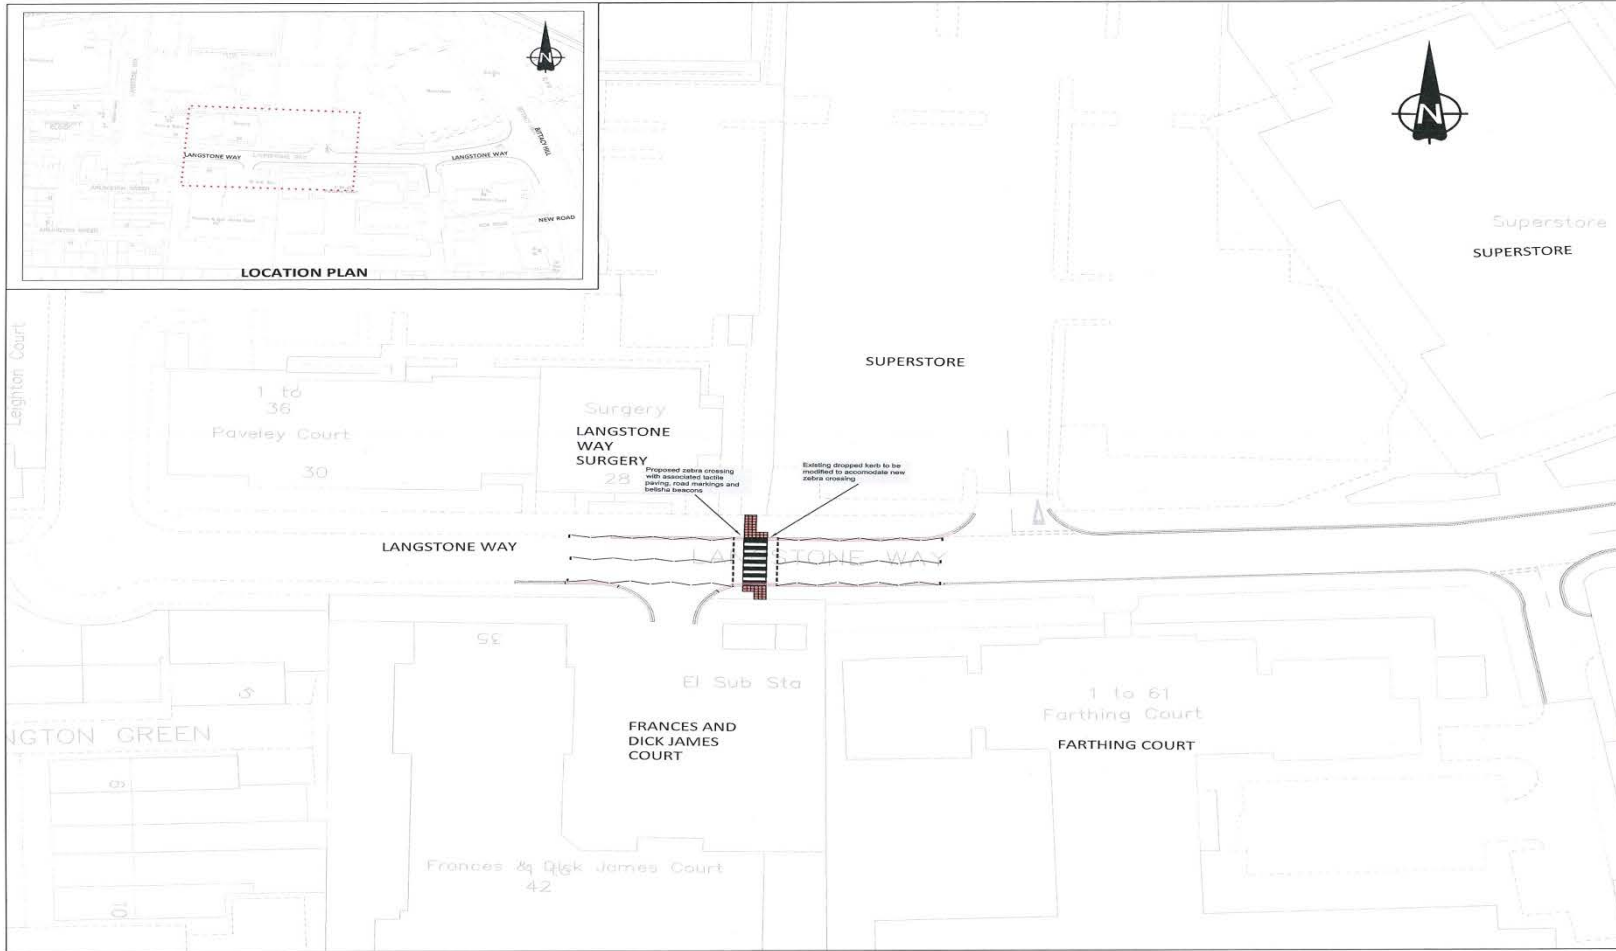

Option 1: C2016 BC/00110801 08-DESIGN-01



SAFETY, HEALTH AND ENVIRONMENTAL INFORMATION
 For construction, maintenance, clearing and demolition risk refer to the relevant method statements and risk assessments related to this task for scheme Ref: C2016_BC/00110801
 In addition to the hazards/risks normally associated with the types of work detailed on this drawing take note of the following. All works on this drawing will be carried out by a competent contractor working to an appropriate method statement and risk assessment.

NOTES:

- All dimensions in metres except where stated otherwise

LEGEND:

- EXISTING ROAD MARKINGS
- EXISTING DROPPED KERB
- EXISTING ROAD MARKINGS TO BE REMOVED
- PROPOSED WHITE ROAD MARKINGS
- LC EXISTING LIGHTING COLUMN
- SP EXISTING ROAD SIGN AND POST

This product includes mapping data licensed from Ordnance Survey with the permission of the Controller of Her Majesty's Stationery Office. © Crown copyright and database right 2016. All rights reserved. London Borough of Barnet. Licence No: 100017674

REVISION					
Revision Details	Design/Check	Date	Rev.		
Initial Issue					
Purpose of Issue					
DRAFT					
Client:					
BARNET LONDON BOROUGH					
Scheme Ref: C2016_BC/00110801					
LANGSTONE WAY					
Drawing title:					
FEASIBILITY DESIGN OPTION 2					
Scale @ A3: 1:500					
Design	xx	Drawn	xx	Checked	
Drawn	xx	xx	xx	Approved	
Date: xx/xx/xx		Date: xx/xx/xx		Date: xx/xx/xx	
Re CAPITA					
Traffic and Development London Borough of Barnet, Barnet House, 116 Road Highway, 125th High Road, Wembley, London N20 9EJ					
C2016_BC/00110801_08_DESIGN_02				Rev.	0

Option 2: C2016_BC/00110801_08-DESIGN-02