

SAFETY, HEALTH AND ENVIRONMENTAL INFORMATION


For construction, maintenance, cleaning and demolition risk refer to the relevant method statements and risk assessments related to this task for scheme Ref. BC/001257_03.
In addition to the hazard/risks normally associated with the types of work detailed on this drawing take note of the following. All works on this drawing will be carried out by a competent contractor working to an appropriate method statement and risk assessment.

NOTES:

1. All dimension in metres unless otherwise stated

LEGEND:

- NEW KERB LINE
- DOUBLE YELLOW LINES
- KERB TO BE REMOVED
- EXISTING ROAD MARKING TO REMAIN
- NEW ROAD ASPHALT
- EXISTING GULLY

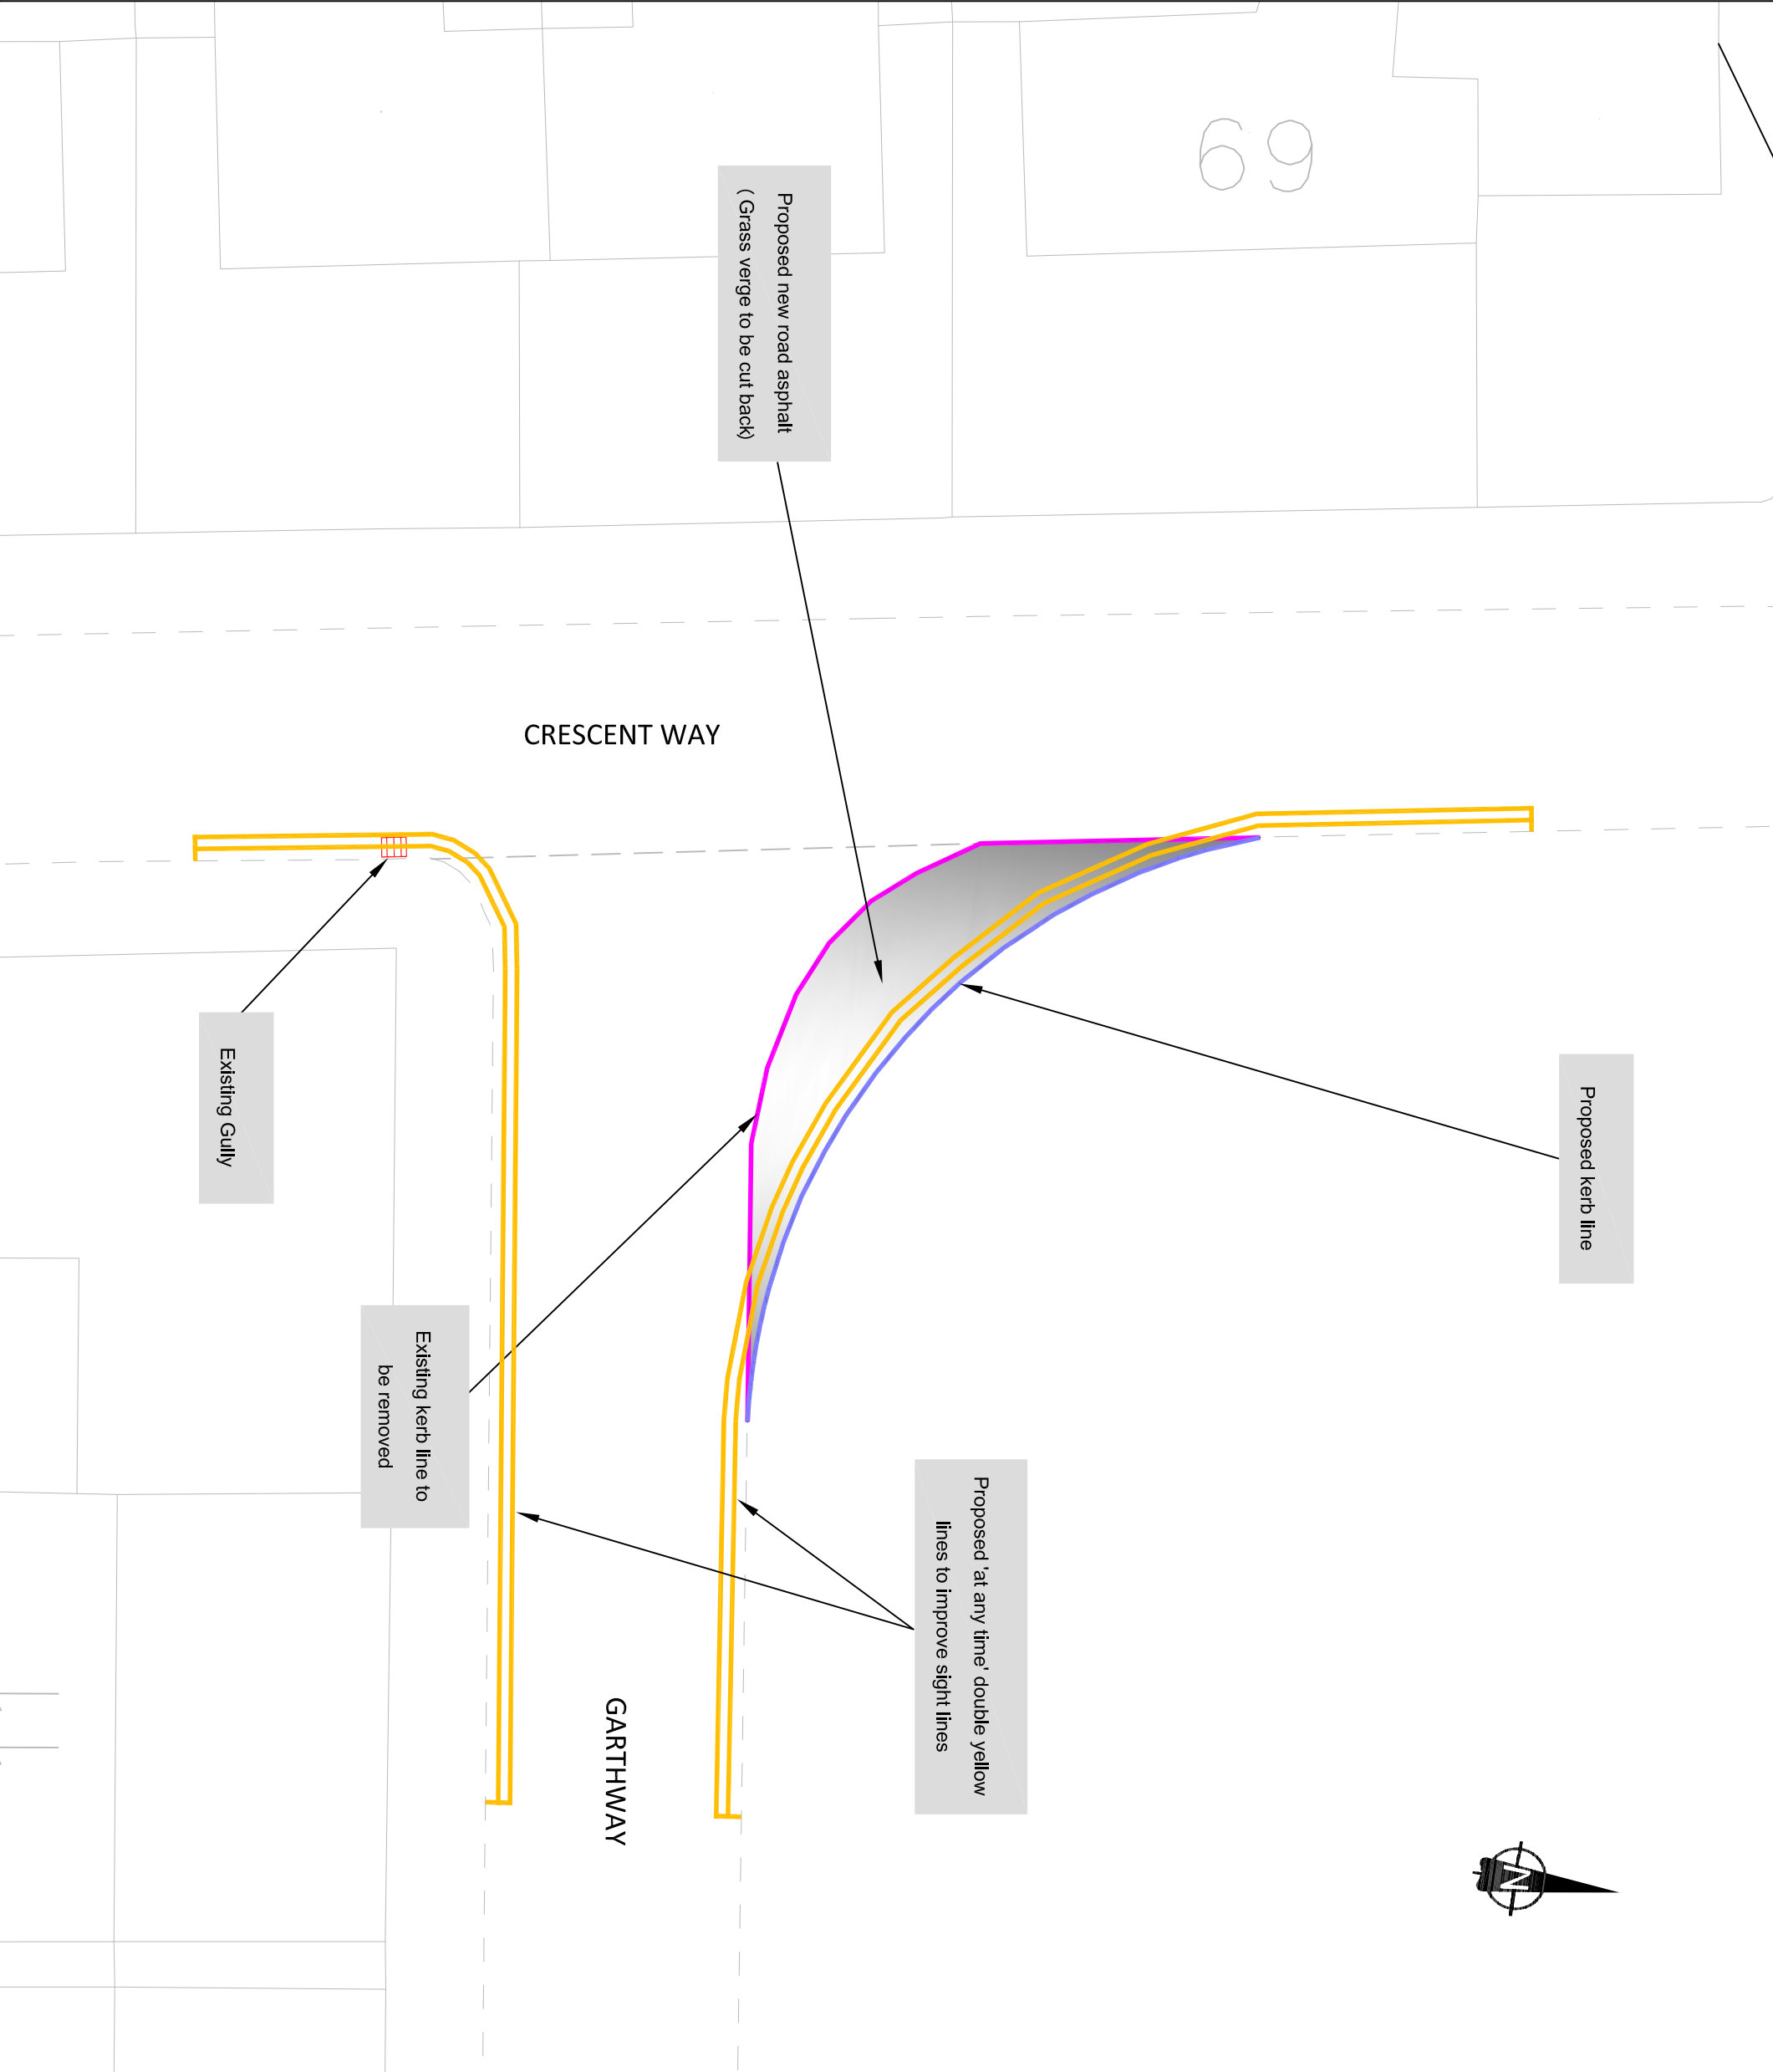

*This product includes mapping data licensed from Ordnance Survey with the permission of the Controller of Her Majesty's Stationery Office.
© Crown copyright and database right 2016. All rights reserved.
London Borough of Barnet. Licence No 100017614*

| REVISION | | | |
|------------------|--------------|------|------|
| Rev/Issn Details | Design/Check | Date | Rev. |
| | | | |
| | | | |
| | | | |

Purpose of Issue

FOR INFORMATION

Client:



Re Scheme Ref. BC/00XXX_YY

SUMMERSIDE
WOODHOUSE OPEN SPACES

Drawing title

FEASIBILITY DESIGN

| Scale @ A3: | | | |
|----------------|----------------|----------------|----------------|
| Design | Drawn | Checked | Approved |
| xy | xx | xx | xx |
| Date: xx/xx/xx | Date: xx/xx/xx | Date: xx/xx/xx | Date: xx/xx/xx |



BC/001257_03-DESIGN

Rev.

0