

SAFETY, HEALTH AND ENVIRONMENTAL INFORMATION



For construction, maintenance, cleaning and demolition risk refer to the relevant method statements and risk assessments related to this task for scheme Ref. BC/00xxx_yy.
In addition to the hazard/risks normally associated with the types of work detailed on this drawing take note of the following. All works on this drawing will be carried out by a competent contractor working to an appropriate method statement and risk assessment.

NOTES:

1. All dimensions in metres except where stated otherwise

LEGEND:

- Existing road markings
- New white road markings
- New yellow road markings to TSRGD 2016 Schedule 7, Part 4, Item 1
- Existing road markings to be removed

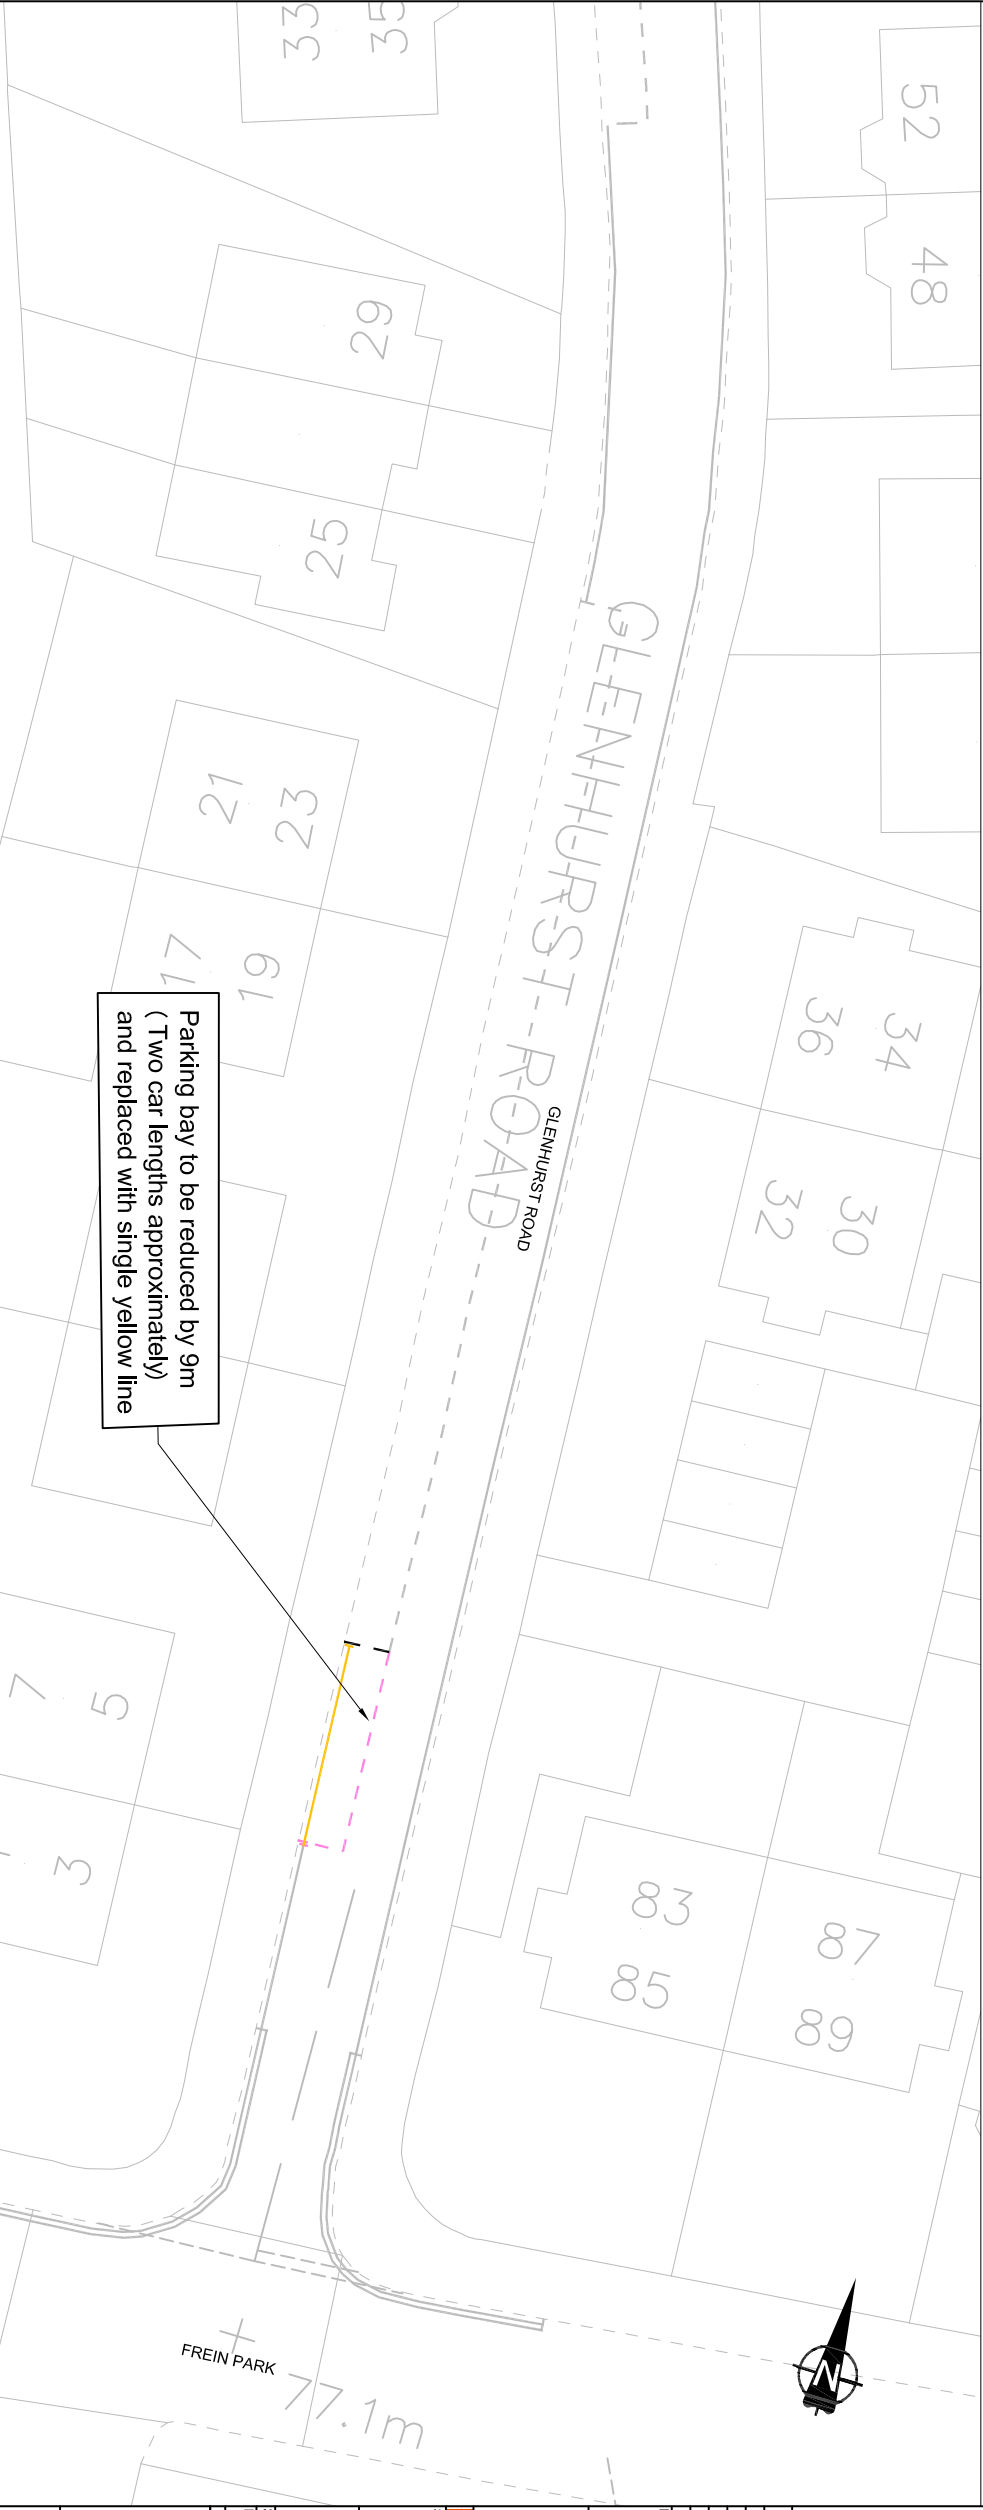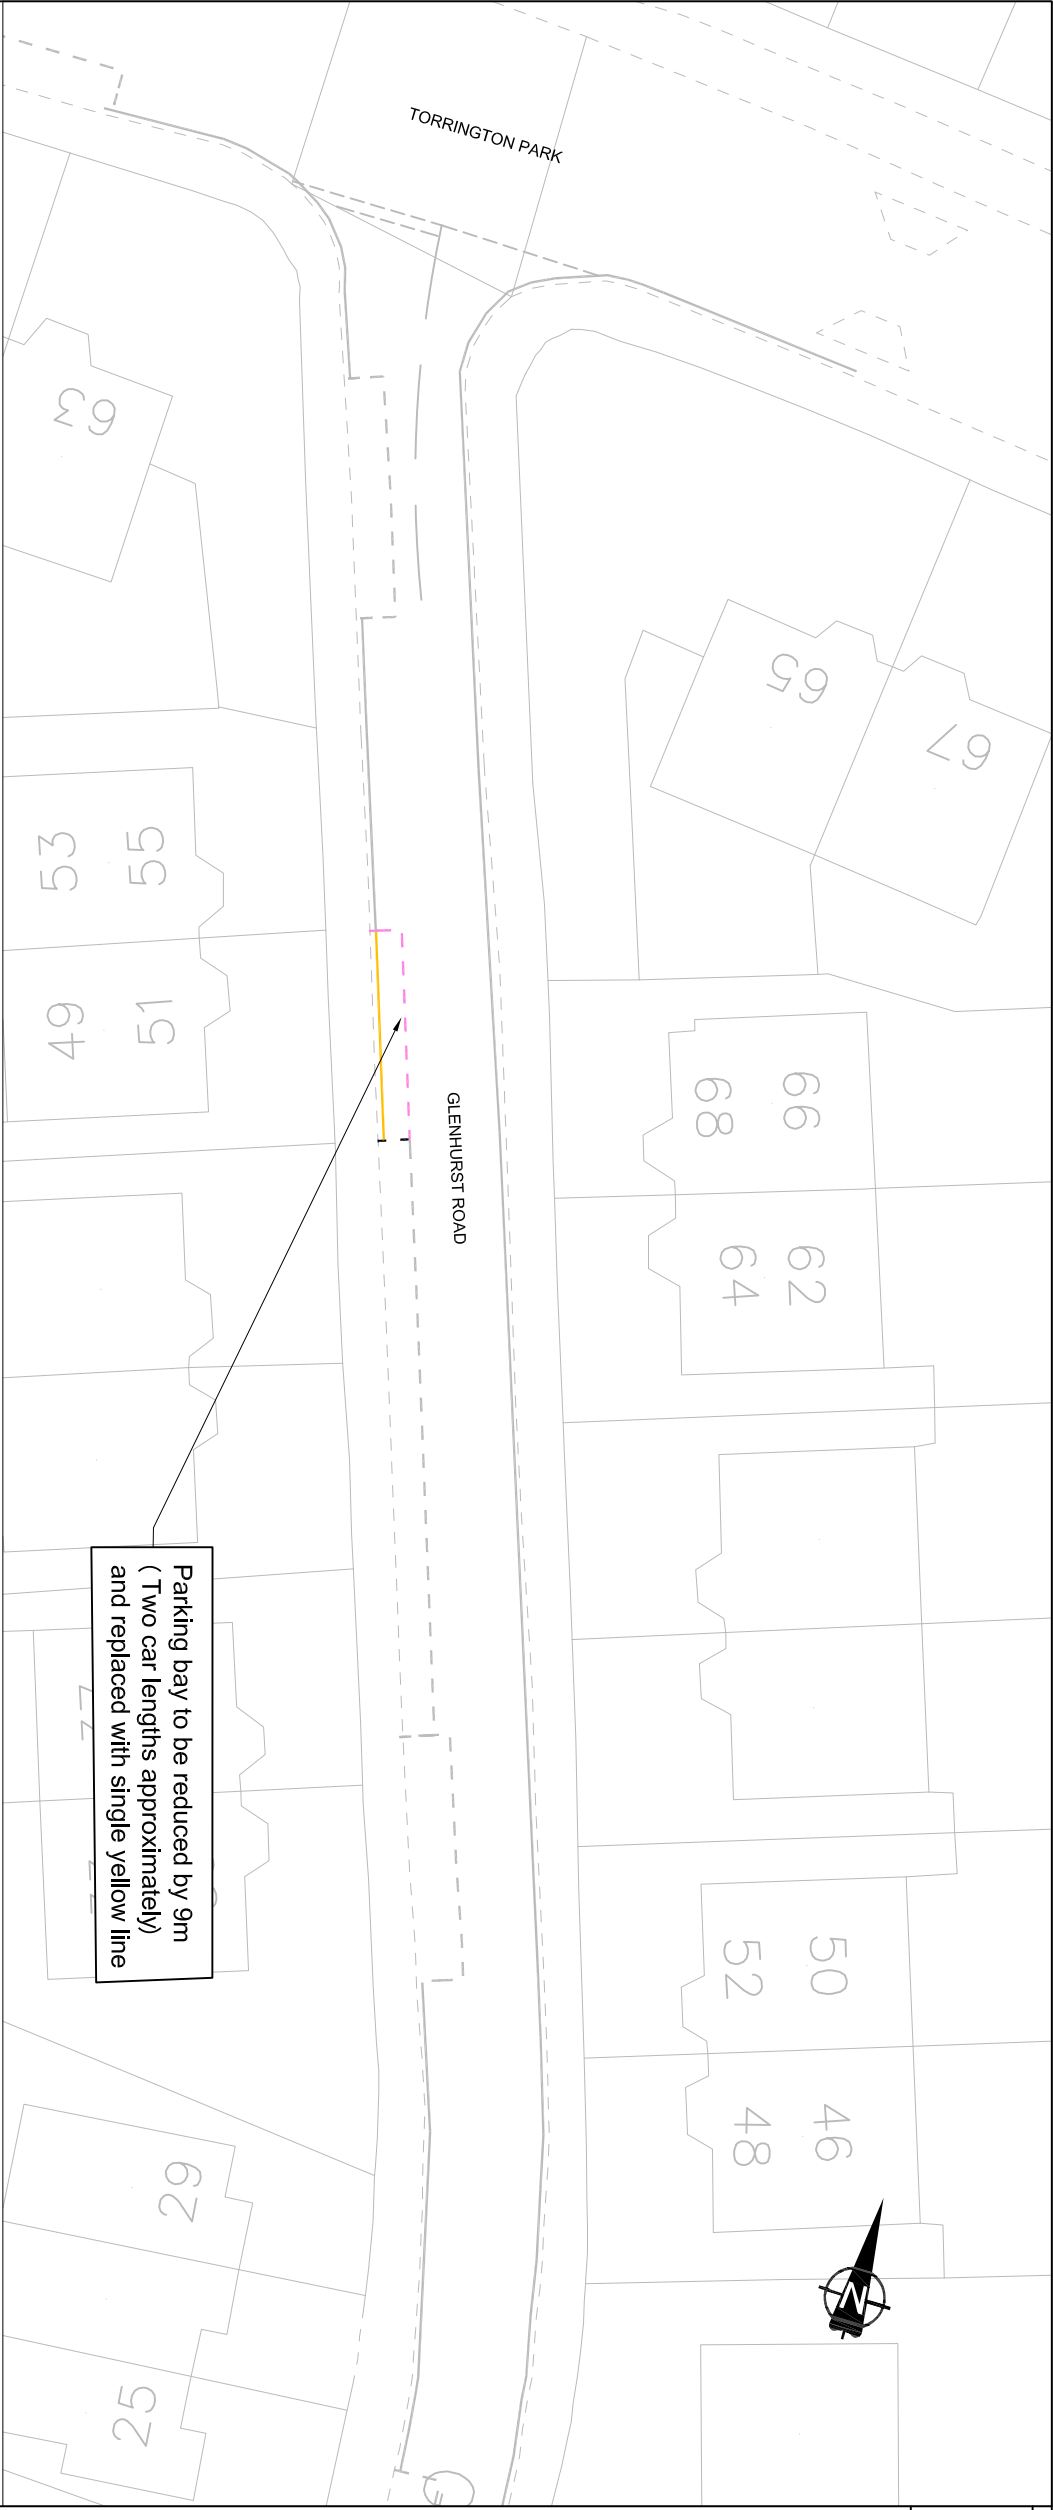

*This product includes mapping data licensed from Ordnance Survey with the permission of the Controller of Her Majesty's Stationery Office.
© Crown copyright and database right 2016. All rights reserved.
London Borough of Barnet. Licence No 100017674*

REVISION

Revision Details	Design Check	Date	Rev.
Initial Issue			

Purpose of Issue

FOR INFORMATION

Client:



Re Scheme Ref. BC/00xxx_yy

Scheme title

GLENHURST ROAD

Drawing title

FEASIBILITY DESIGN
OPTION 2

Scale @ A3: NTS

Design	NI	Drawn	NI	Checked	xx	Approved	xx
Date:	MAY 2018	Date:	MAY 2018	Date:	xxxxxx	Date:	xxxxxx



BC/001348-DESIGN-02

Rev.

0