


SAFETY, HEALTH AND ENVIRONMENTAL INFORMATION

For construction, maintenance, cleaning and demolition risk refer to the relevant method statements and risk assessments related to this task for scheme Ref. BC001411-04.

In addition to the hazard/risks normally associated with the types of work detailed on this drawing take note of the following. All works on this drawing will be carried out by a competent contractor working to an appropriate method statement and risk assessment.

NOTES:

1. All dimensions in metres unless otherwise stated.
2. This drawings is to be read in conjunction with all other documents for job ref BC/001411.

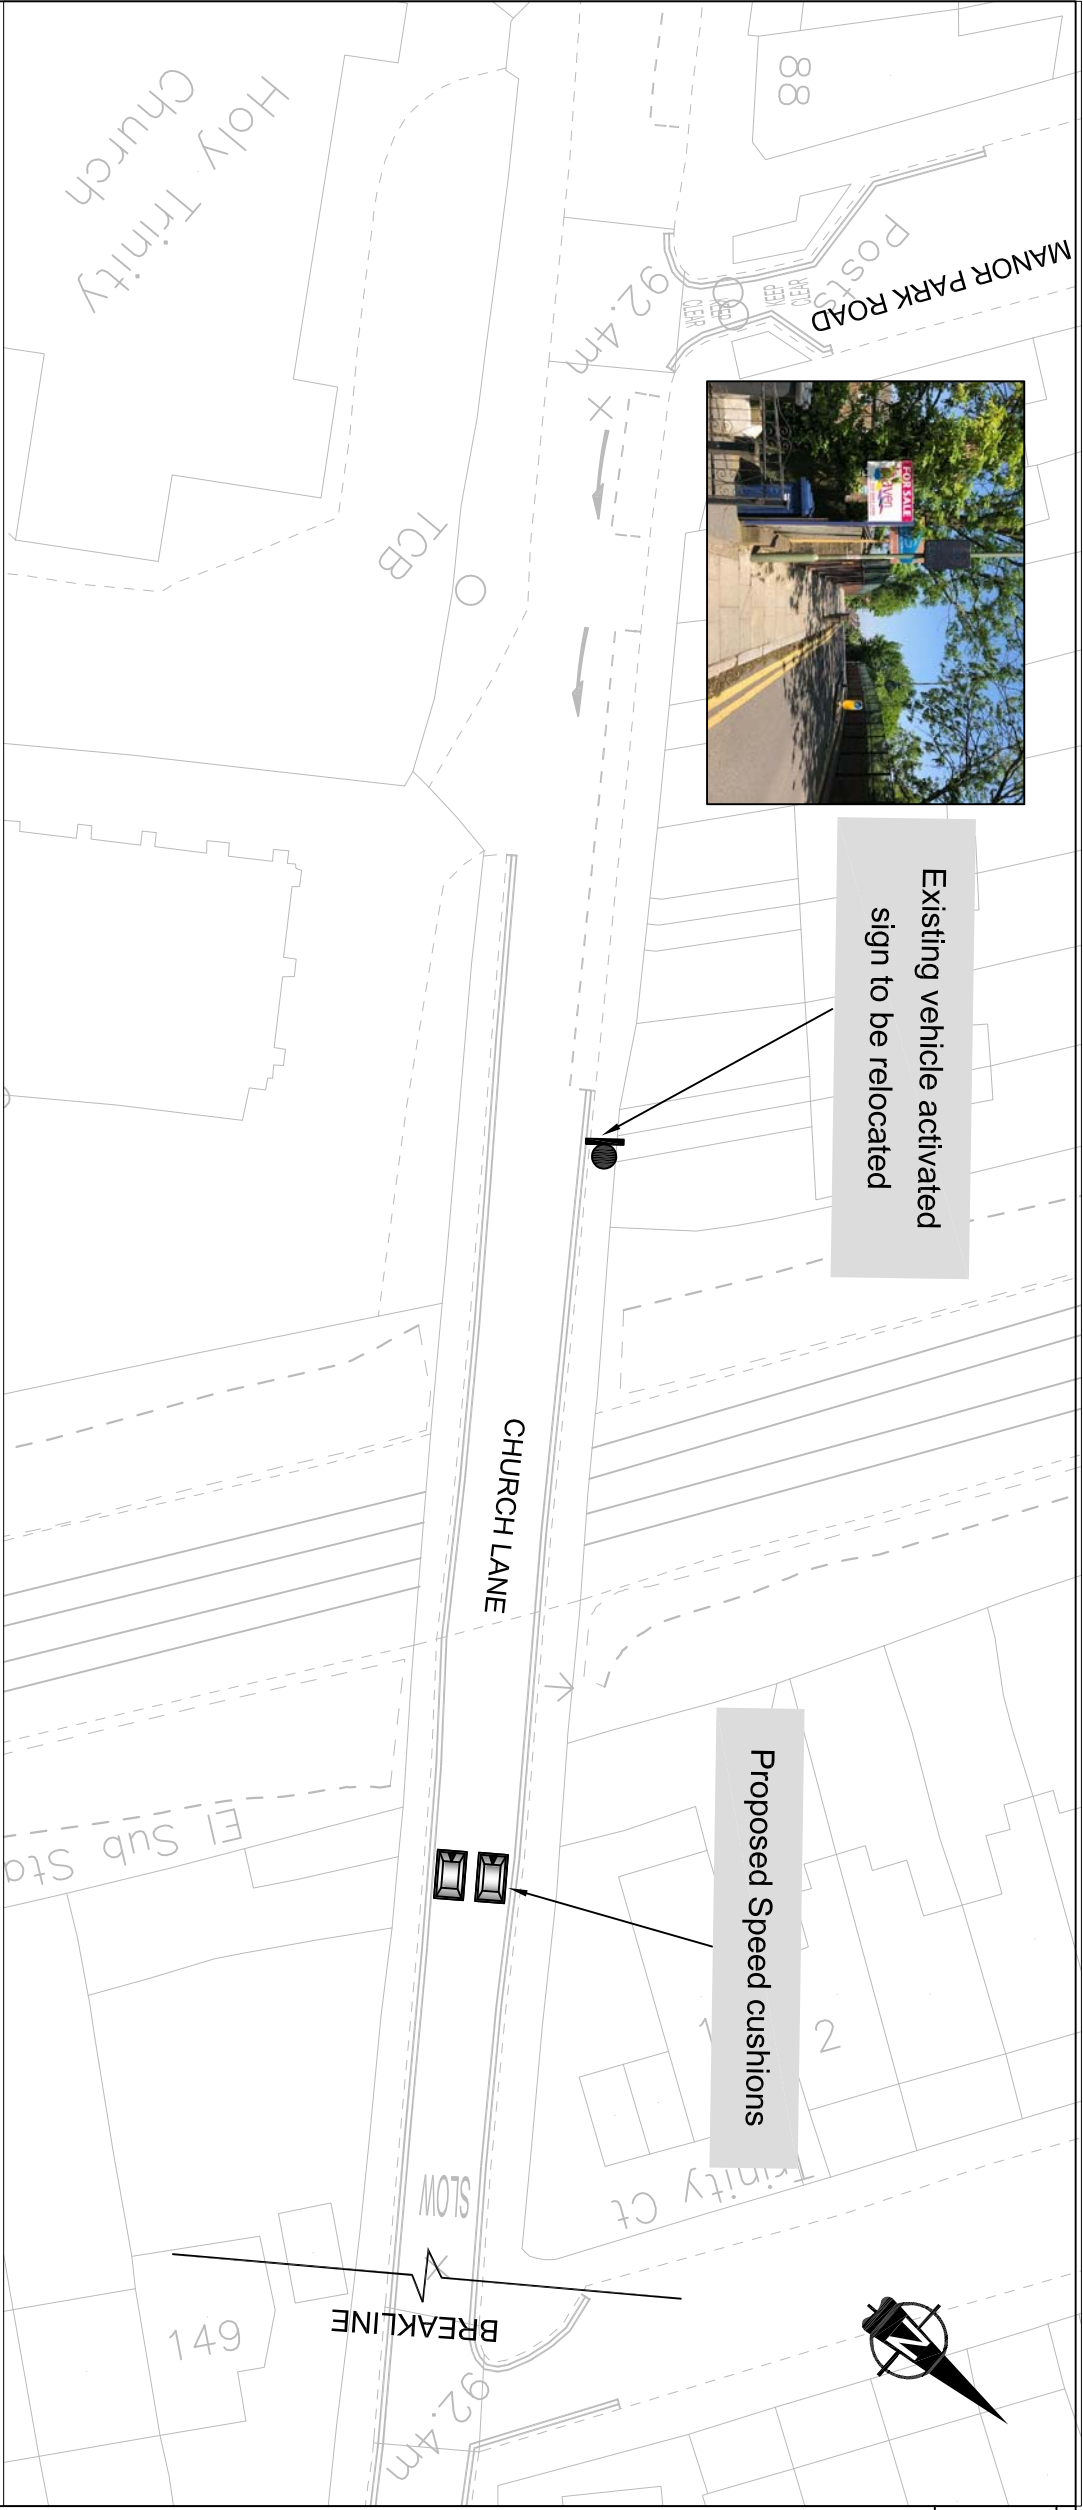

*This product includes mapping data licensed from Ordnance Survey with the permission of the Controller of Her Majesty's Stationery Office.
© Crown copyright and database right 2016. All rights reserved.
London Borough of Barnet. Licence No 100017674*

REVISION			
Revision Details	Design/Check	Date	Rev.

FOR INFORMATION

Client:



Re Scheme Ref. BC001411-04

Scheme title

CHURCH LANE

Drawing title

FEASIBILITY DESIGN

Scale @ A3:

Design	NI	Drawn	NI	Checked	FR	Approved	GL
Date:	JUN 18	Date:	JUN 18	Date:	JUN 18	Date:	JUN 18



BC001411-DESIGN-01

Rev. 0