

SAFETY, HEALTH AND ENVIRONMENTAL INFORMATION

For construction, maintenance, cleaning and demolition risk refer to the relevant method statements and risk assessments related to this task for scheme Ref. BC/001411.



In addition to the hazard/risks normally associated with the types of work detailed on this drawing take note of the following. All works on this drawing will be carried out by a competent contractor working to an appropriate method statement and risk assessment.

NOTES:

1. All dimensions in metres unless otherwise stated.
2. This drawings is to be read in conjunction with all other documents for job ref BC/001411.

LEGEND:

- Existing road markings to remain
- Existing road markings to be removed
- New white road markings
- New yellow road markings
- New blister tactile paving
- New keep left bollard
- New PCC bullnose Kerb
- New PCC bullnose quadrant kerb
- New granite kerb

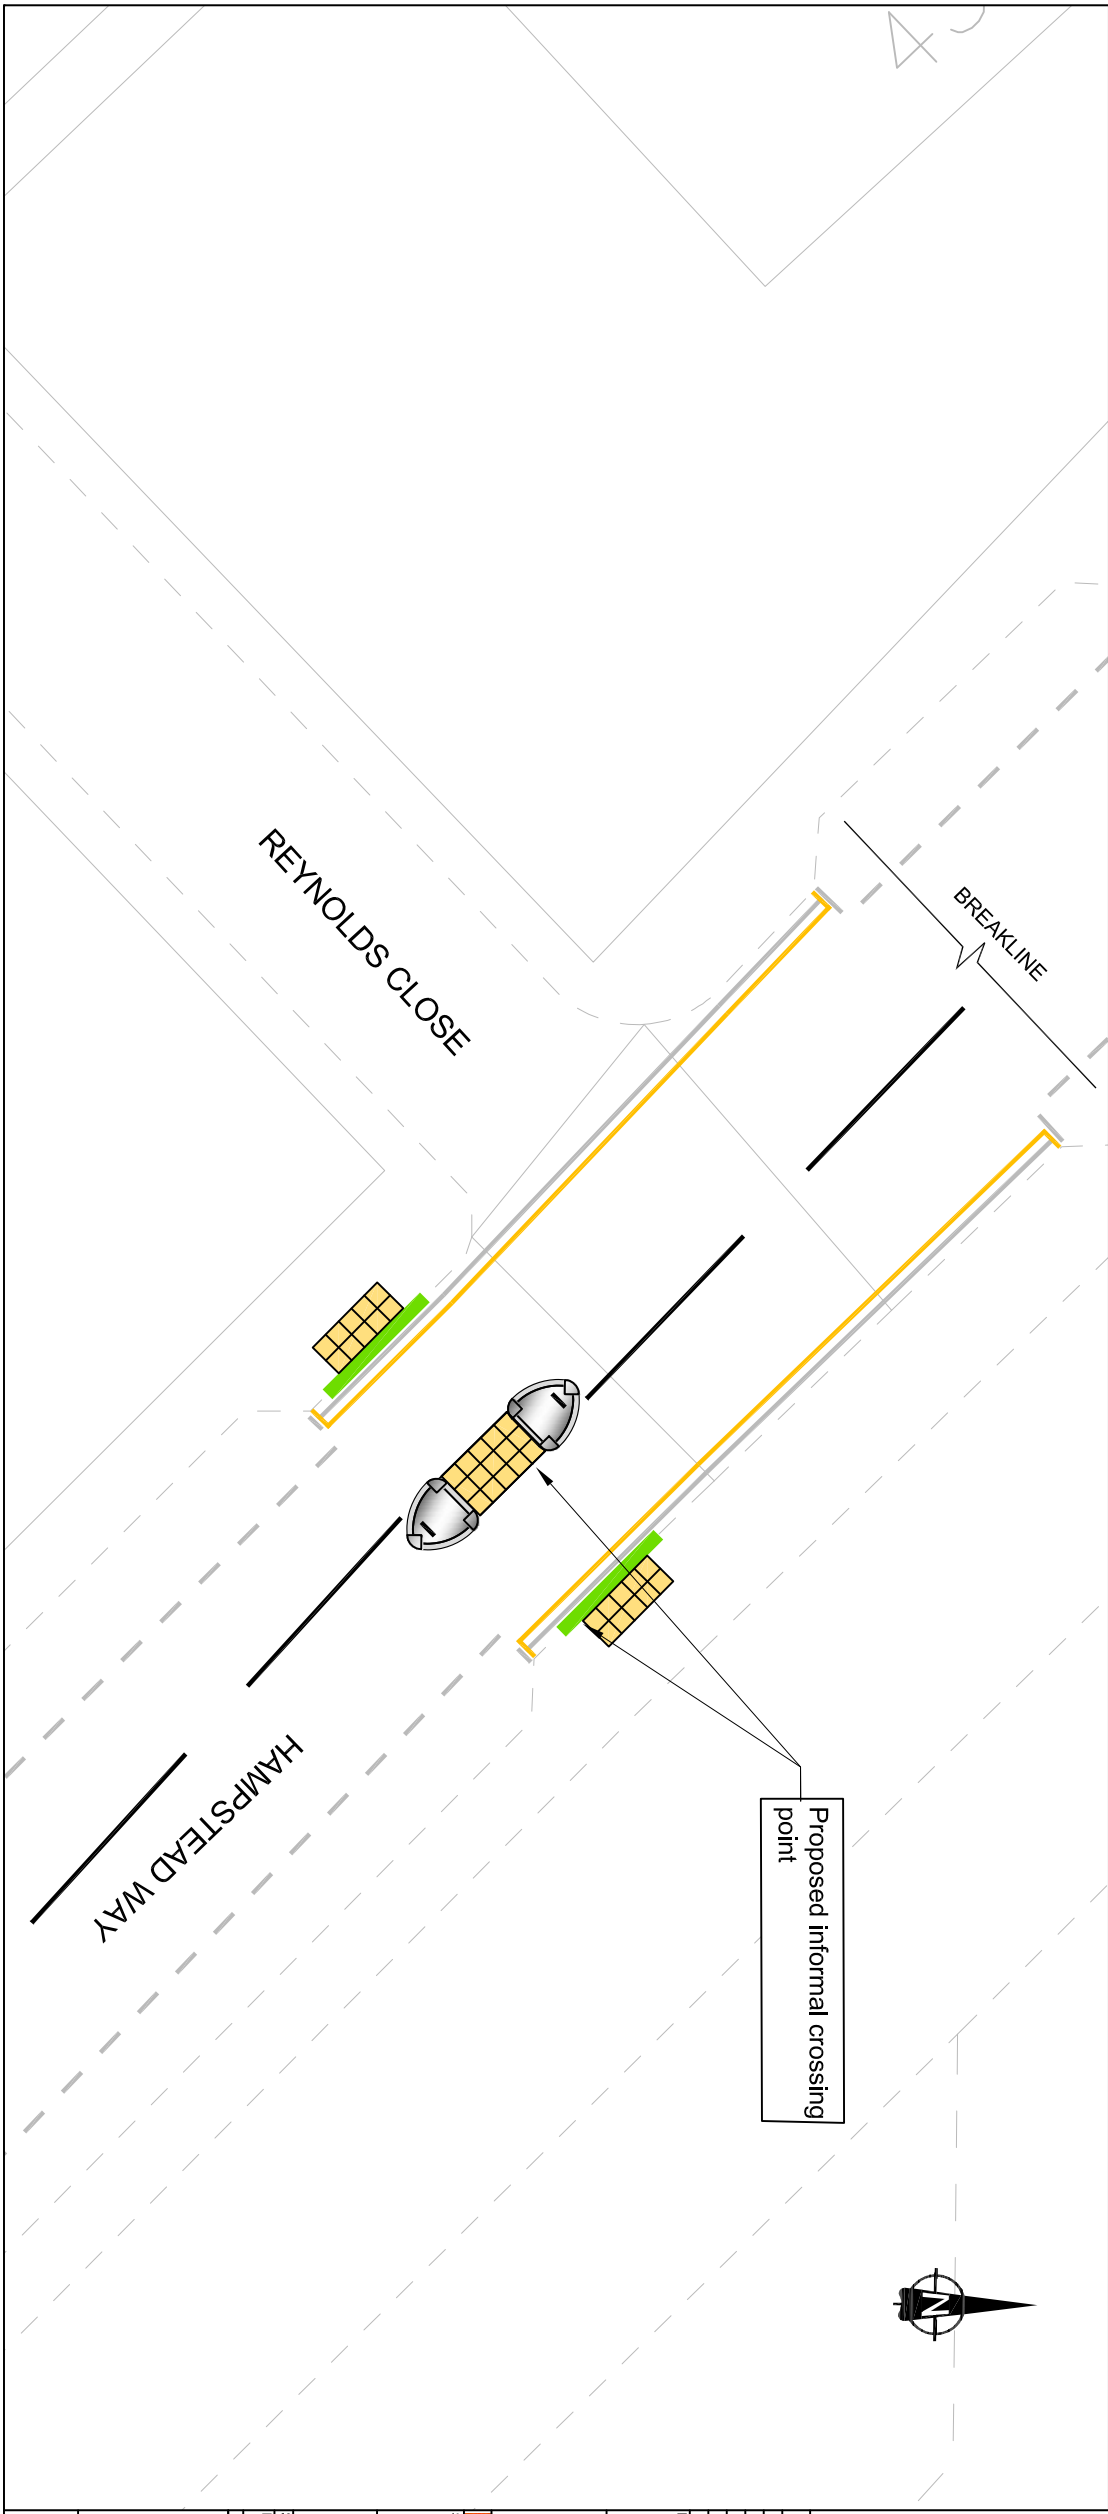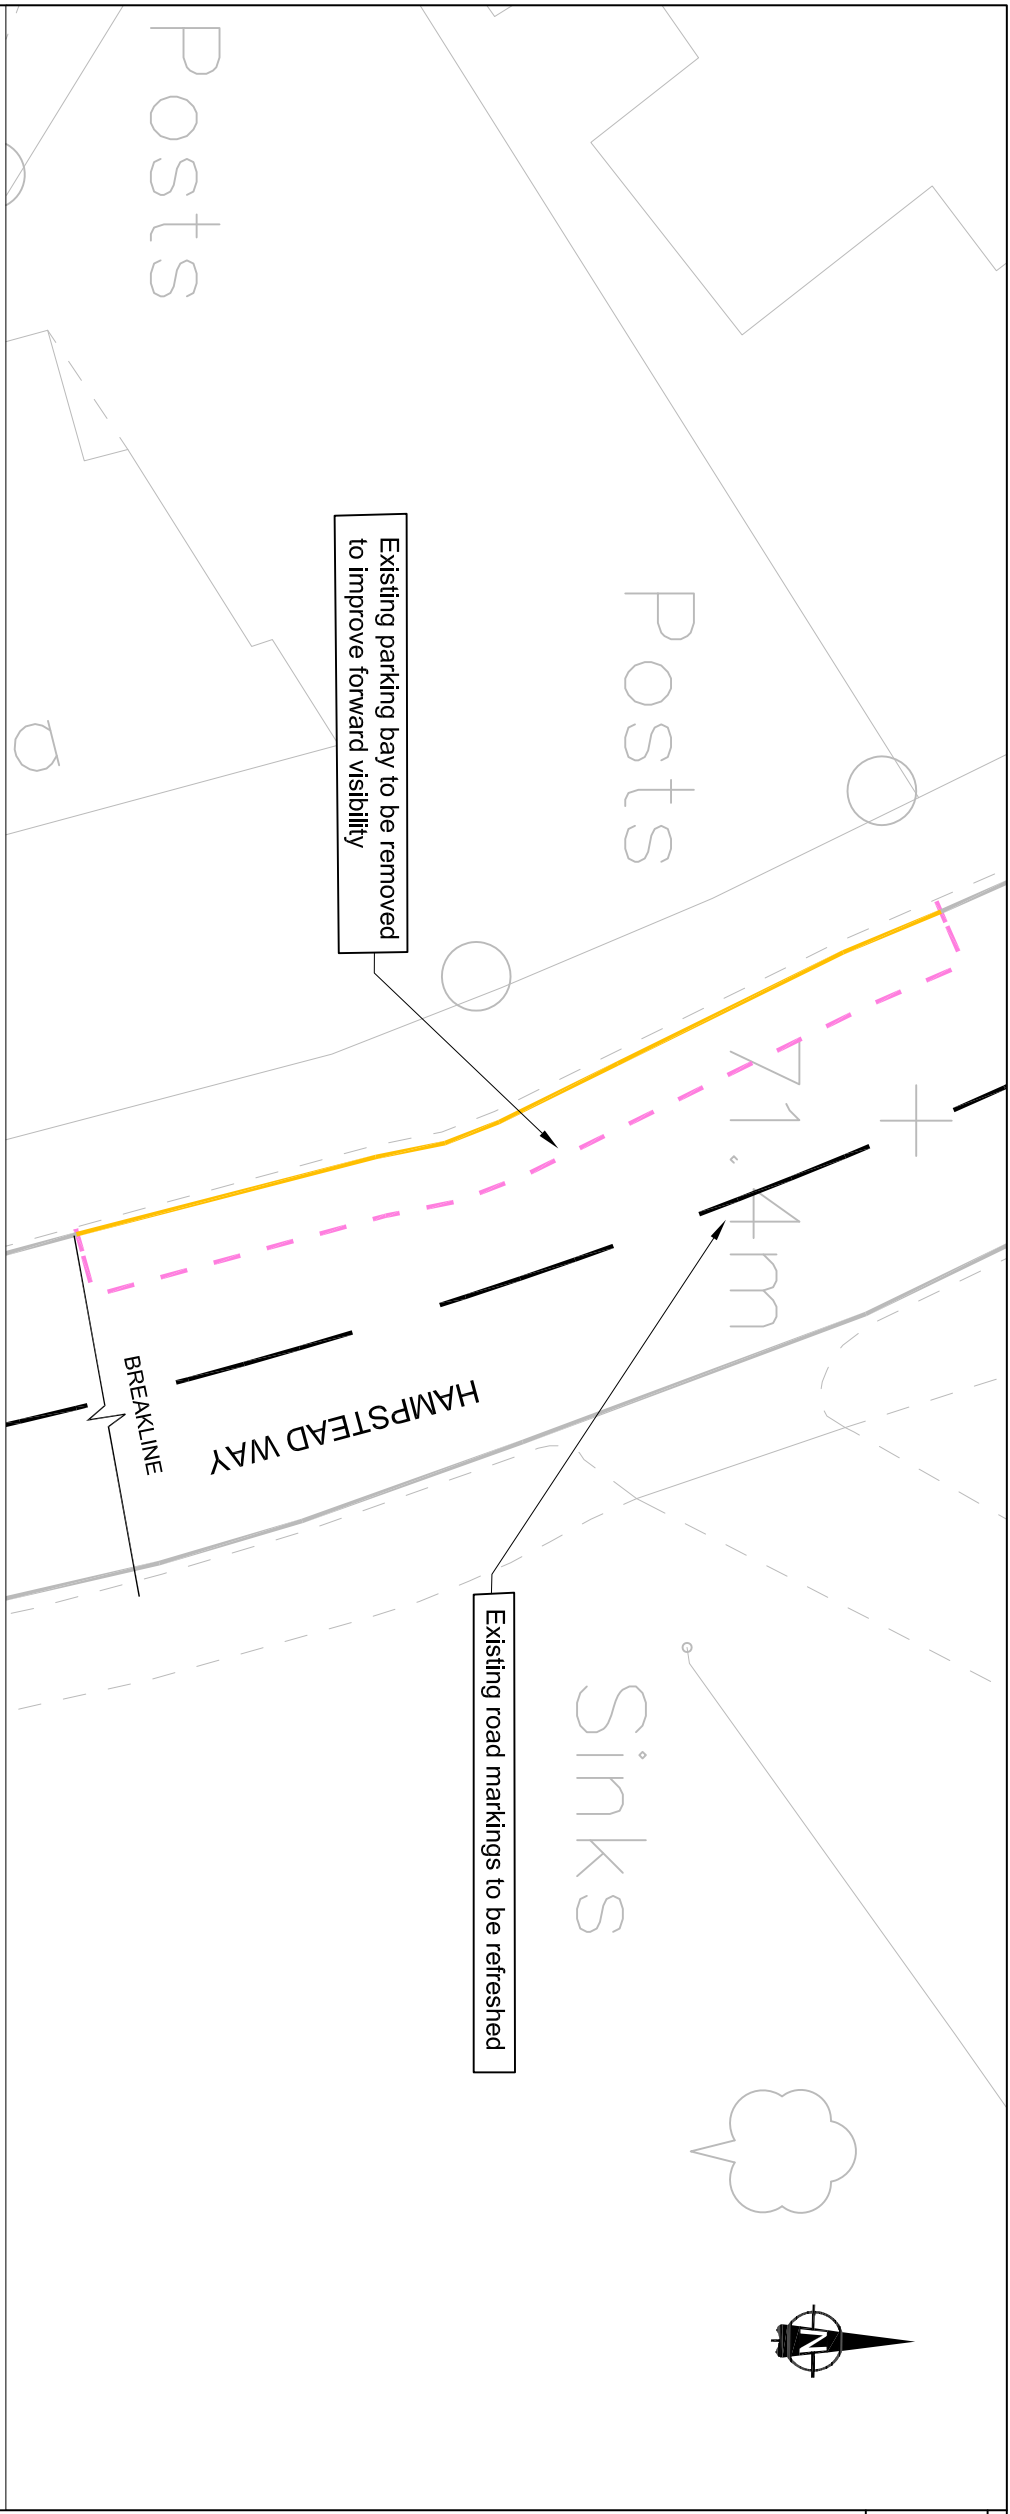

*This product includes mapping data licensed from Ordnance Survey with the permission of the Controller of Her Majesty's Stationery Office.
© Crown copyright and database right 2016. All rights reserved.
London Borough of Barnet. Licence No 100017674*

REVISION		Design Check	Date	Rev.

Revision Details				
Initial Issue				

Purpose of Issue

FOR INFORMATION

Client:



Re Scheme Ref. BC/001411

Scheme title

HAMPSTEAD WAY

Drawing title

FEASIBILITY DESIGN
OPTION 2

Scale @ A3: NTS

Design	NI	Drawn	NI	Checked	xx	Approved	xx
Date:	MAY 2018	Date:	MAY 2018	Date:	xxxxxx	Date:	xxxxxx



BC/001411-DESIGN-02

Rev.

0