

For construction, maintenance, cleaning and demolition risk refer to the relevant method statements and risk assessments related to this task for scheme Ref. BC001410-01


In addition to the hazard/risks normally associated with the types of work detailed on this drawing take note of above. All works on this drawing will be carried out by a competent contractor working to an appropriate method statement and risk assessment.

NOTES:


1. All dimensions in metres unless otherwise stated.
2. All dimension to be verified by Contractor on site during construction.
3. This drawing to be read in conjunction with all other documents for job ref BC001410-01.

LEGEND:

- Existing Pay by Phone Parking Bay to be removed
- Proposed Double Yellow Lines
- Proposed Built Out Area
- Proposed Tactile Paving
- Proposed Reflective Bollard

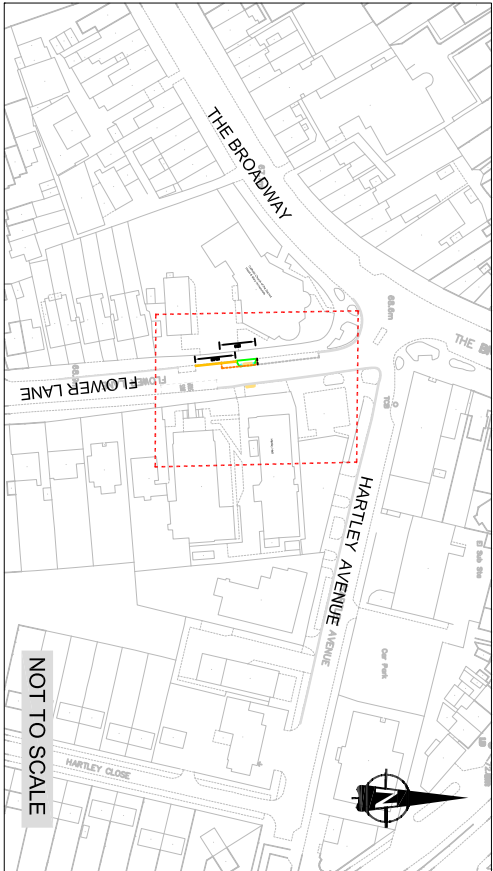

NOT TO SCALE

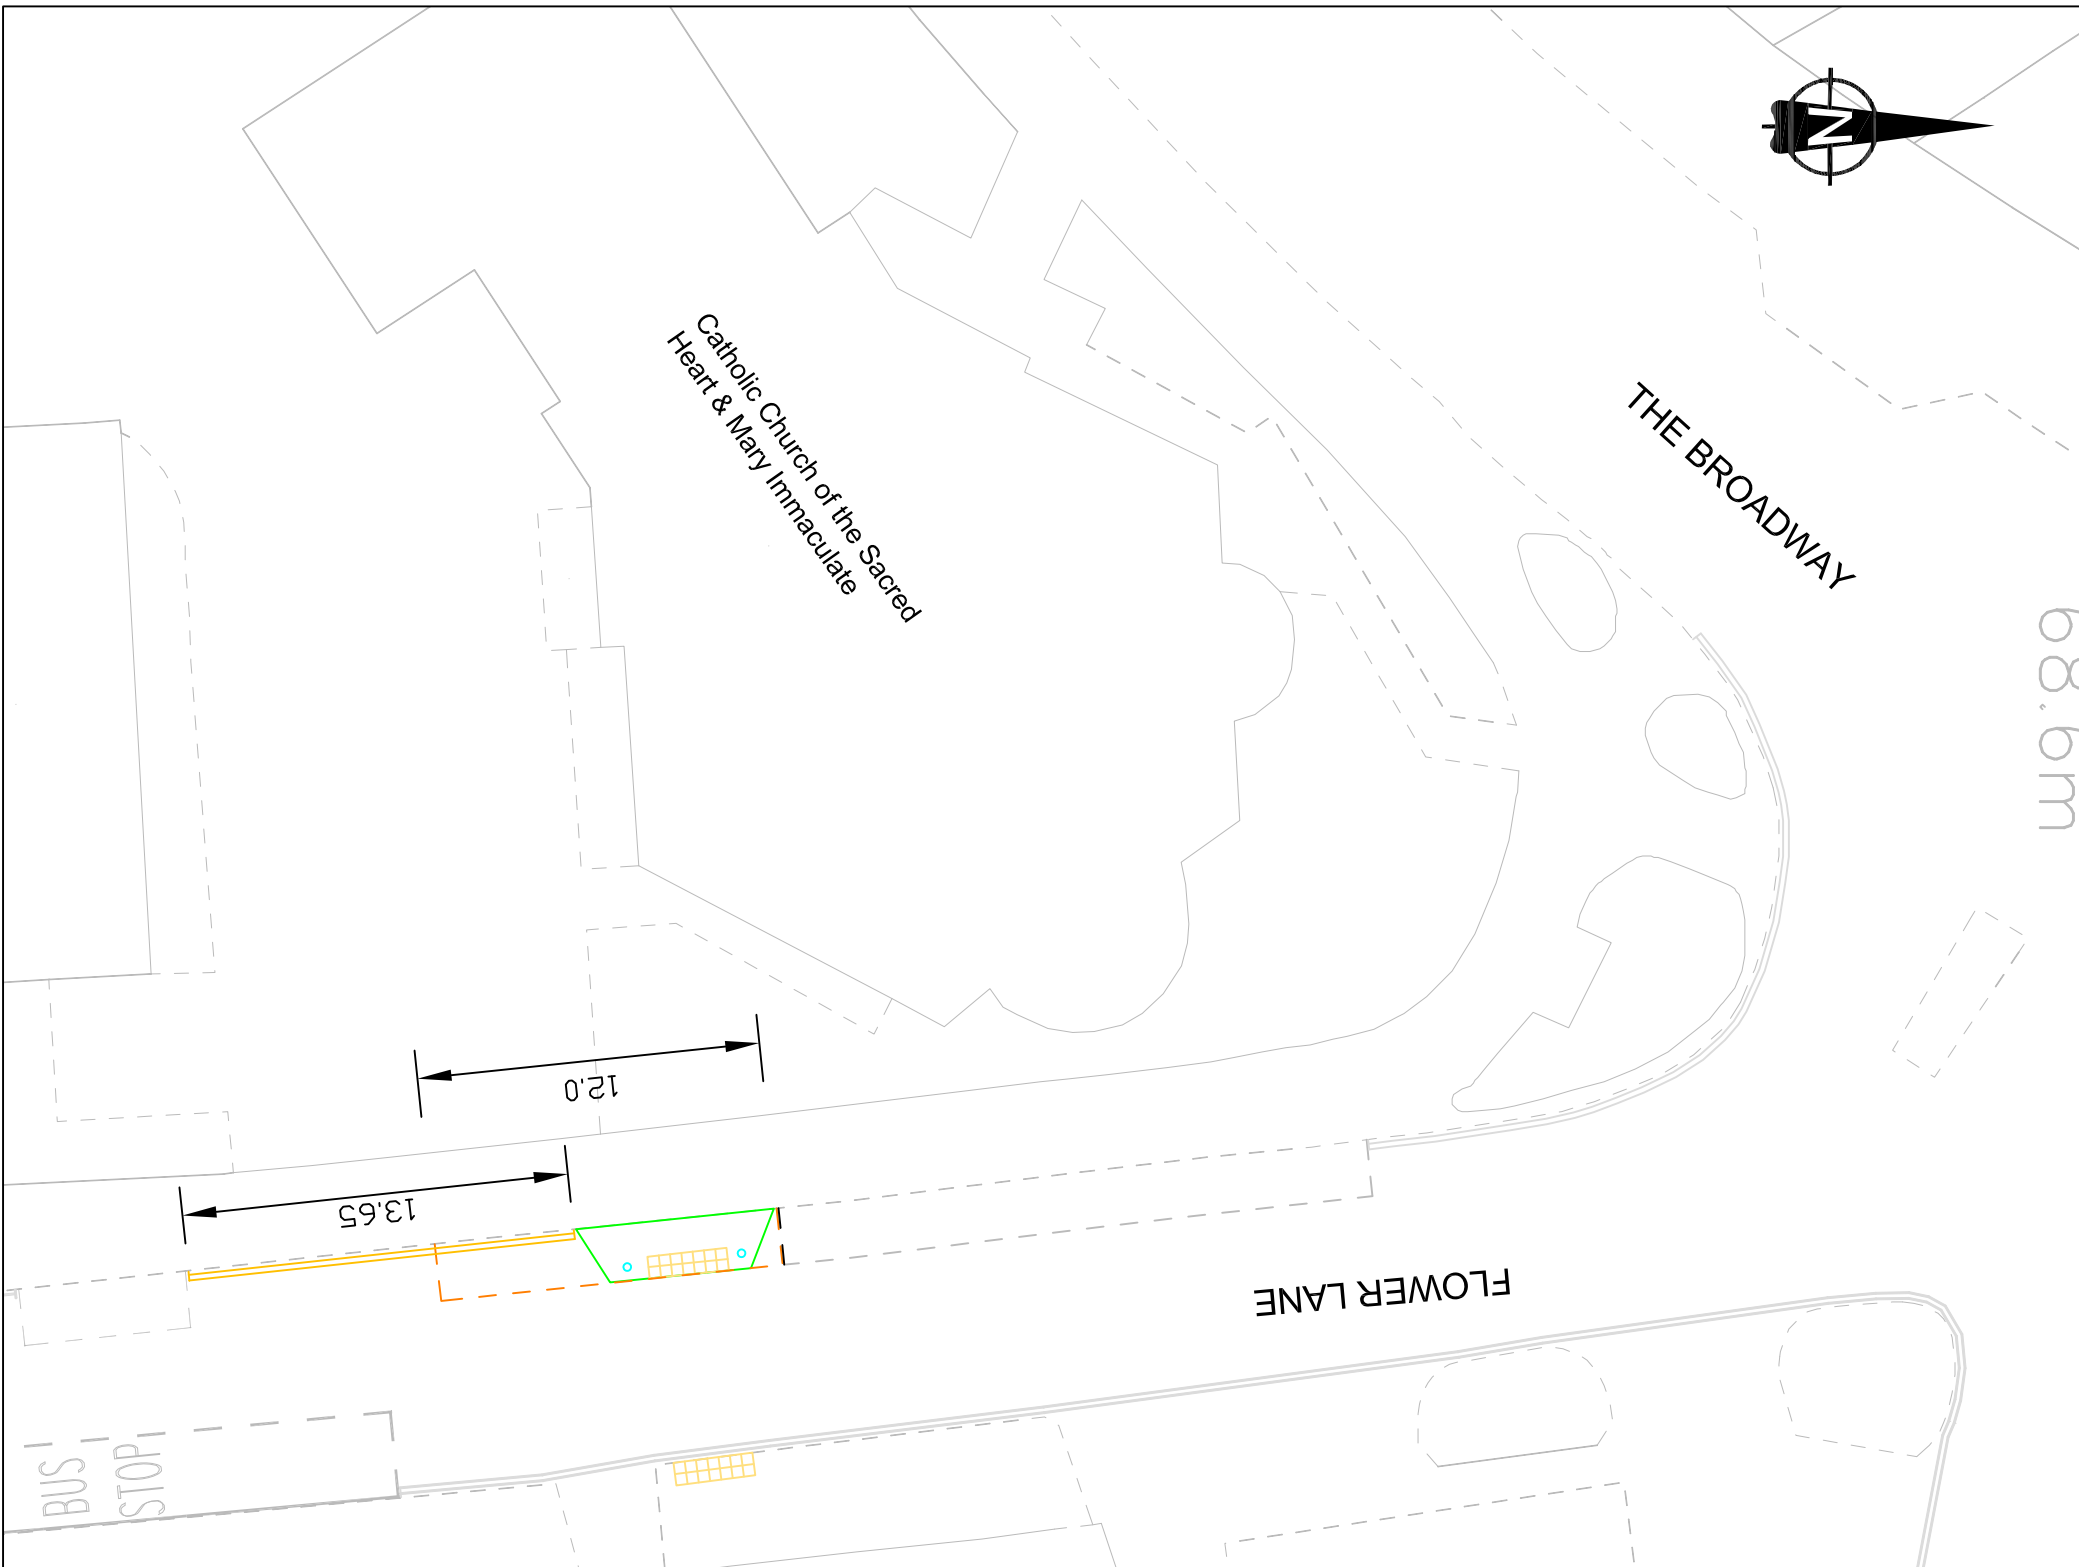

FLOWER LANE

Hartley Hall

Catholic Church of the Sacred Heart & Mary Immaculate

12.0

13.65

BUS STOP

NOT TO SCALE

This product includes mapping data licensed from Ordnance Surveys with the permission of the Controller of Her Majesty's Stationery Office. © Crown Copyright and database right 2016. All rights reserved. London Borough of Barnet Licence No. 100017674

REVISION

Revision Details	Design Check	Date	Rev.
Initial Issue	KYY/FR	June 18	0

Purpose of Issue

FOR INFORMATION

Client:

BLARINET
LONDON BOROUGH

Re Scheme Ref. BC001410-01

Scheme title

HENDON AREA COMMITTEE

FLOWER LANE

Drawing title

FEASIBILITY DESIGN

Scale @ A3: AS SHOWN

Design	KYY	Drawn	KYY	Checked	FR	Approved	LW
Date:	June 2018	Date:	June 2018	Date:	June 2018	Date:	June 2018

Re
CAPITA
Traffic and Development
London Borough of Barnet, Barnet House
1 The Pines Highway, 1250 High Road
Windsor, London TW20 0EU

BC001410-01-DESIGN-001

Rev.

0