

SAFETY, HEALTH AND ENVIRONMENTAL INFORMATION

For construction, maintenance, cleaning and demolition risk refer to the relevant method statements and risk assessments related to this task for scheme Ref. BC/001409-04.

In addition to the hazard/risks normally associated with the types of work detailed on this drawing take note of the following. All works on this drawing will be carried out by a competent contractor working to an appropriate method statement and risk assessment.

NOTES:

LEGEND

*This product includes mapping data licensed from Ordnance Survey with the permission of the Controller of Her Majesty's Stationery Office.
© Crown copyright and database right 2018. All rights reserved.
London Borough of Barnet. Licence No 100017674*

REVISION				
Revision Details		Design/Check	Date	Rev.
Initial issue		CLM / FR	11.06.18	0
Purpose of issue				

FOR INFORMATION

Client:

BARNET
LONDON BOROUGH

Re Scheme Ref. BC/001409-04

Scheme title

CROMER ROAD
20 mph

Drawing title


Appendix A- Option 1
General Arrangement

Scale @ A3: AS SHOWN			
Design	AH/CLM	Drawn	AH/CLM
Date: 11/06/18	Date: 11/06/18	Checked	FR
		Approved	LW
		Date: 13/06/18	Date: 14/06/18

Re

Traffic and Development
London Borough of Barnet, Barnet House,
11th Floor Highways, 1255 High Road,
Whetstone, London N20 0EJ

CAPITA **BARNET**
LONDON BOROUGH

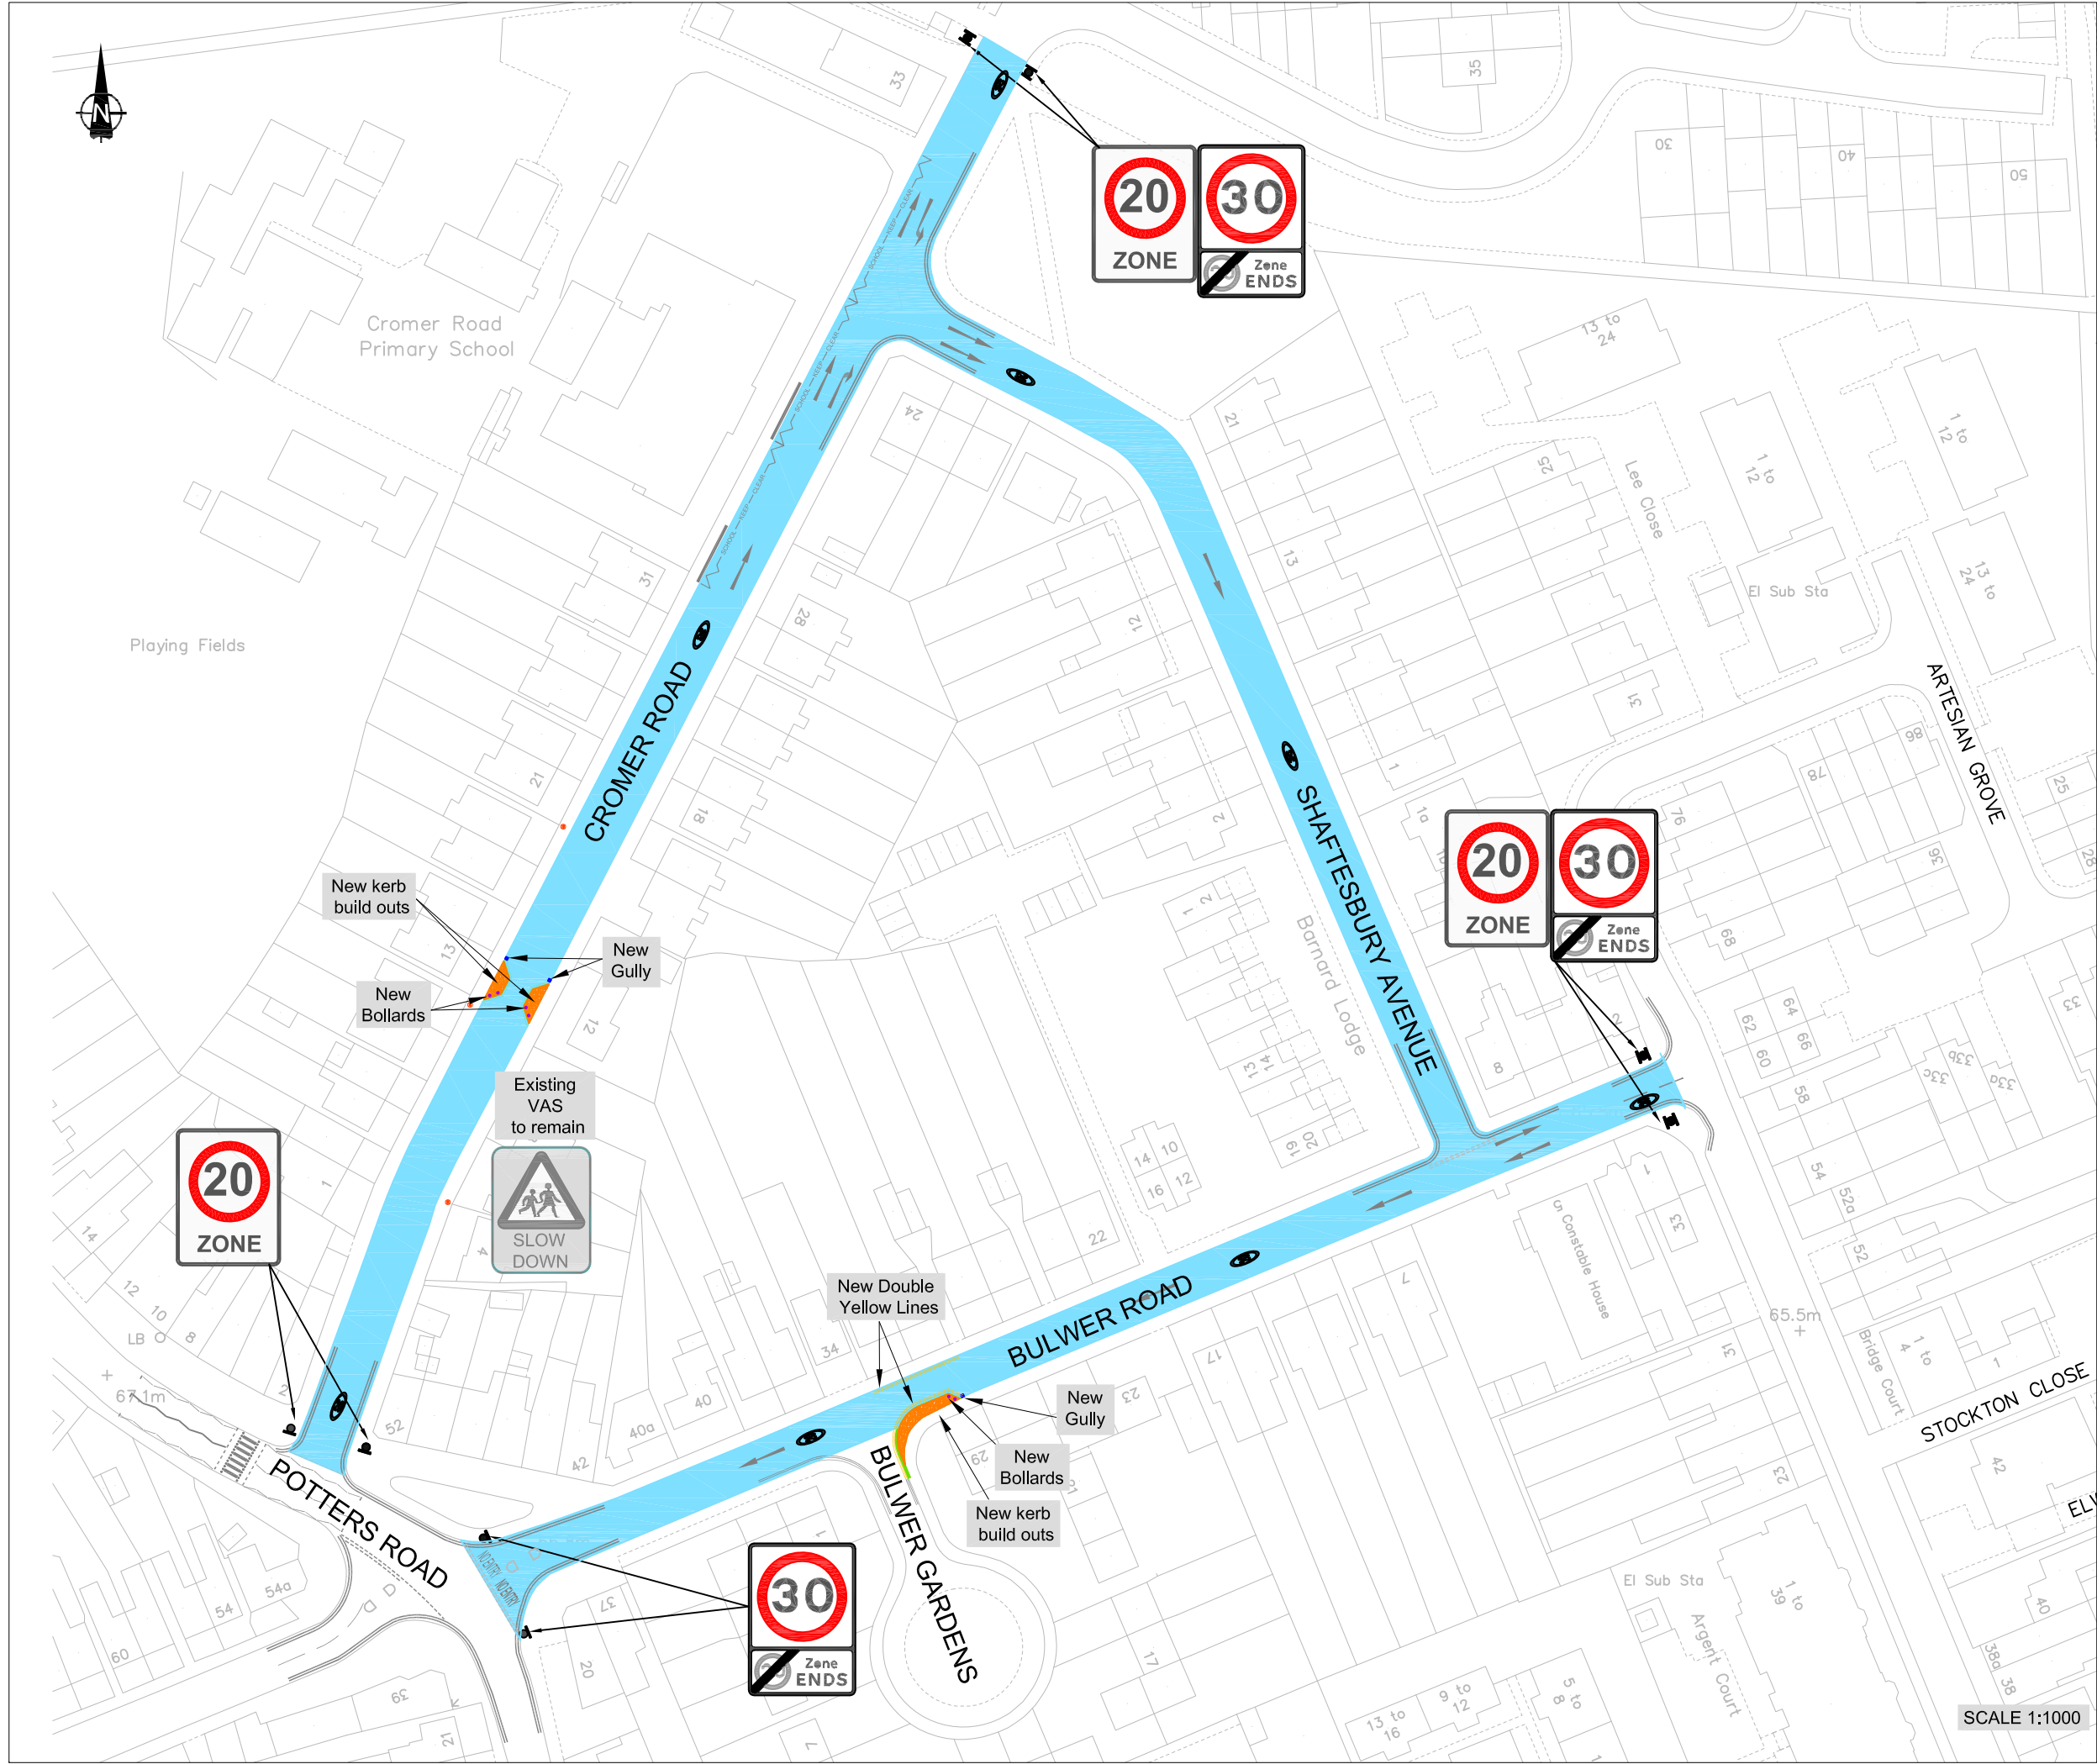

SAFETY, HEALTH AND ENVIRONMENTAL INFORMATION

For construction, maintenance, cleaning and demolition risk refer to the relevant method statements and risk assessments related to this task for scheme Ref. BC/001409-04.

In addition to the hazard/risks normally associated with the types of work detailed on this drawing take note of the following. All works on this drawing will be carried out by a competent contractor working to an appropriate method statement and risk assessment.

NOTES:

LEGEND

This product includes mapping data licensed from Ordnance Survey with the permission of the Controller of Her Majesty's Stationery Office.

© Crown copyright and database right 2018. All rights reserved.

London Borough of Barnet. Licence No 1000017674

REVISION				
Revision Details		Design/Check	Date	Rev.
Initial Issue		CLM / FR	11.06.18	0
Purpose of issue				

FOR INFORMATION

Client:

Re Scheme Ref. BC/001409-04

Scheme title

CROMER ROAD
20 mph

Drawing title

Appendix A- Option 2
General Arrangement

Scale @ A3: AS SHOWN			
Design	Drawn	Checked	Approved
AH/CLM	AH/CLM	FR	LW
Date: 11/06/18	Date: 11/06/18	Date: 13/06/18	Date: 14/06/18

Traffic and Development
London Borough of Barnet, Barnet House,
11th Floor Highways, 1255 High Road,
Whetstone, London N20 0EJ