


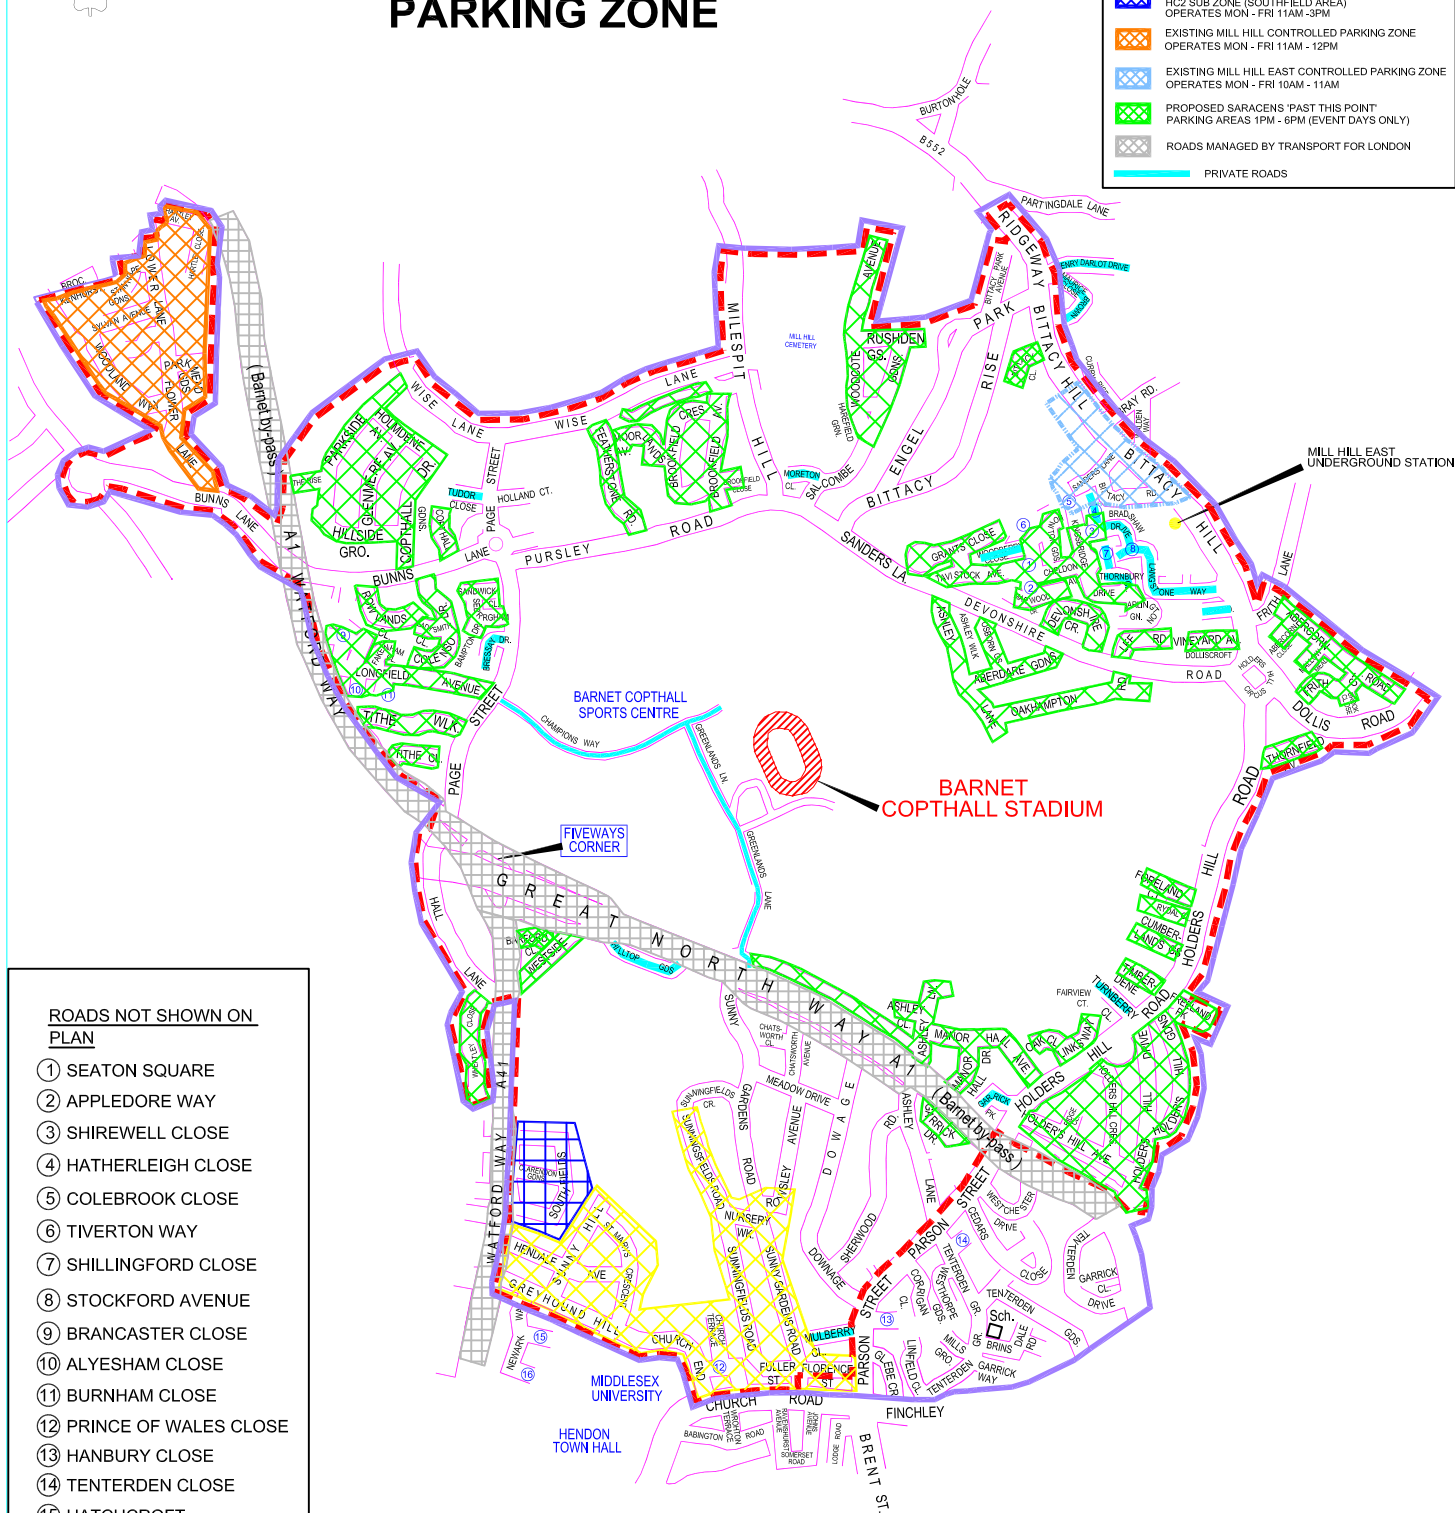

PROPOSED SARACENS EVENT DAY ONLY CONTROLLED PARKING ZONE

KEY	
	PROPOSED SARACENS EVENT DAY CONTROLLED PARKING ZONE SAT & SUN 1PM - 6PM (MATCH DAYS ONLY)
	PROPOSED EVENT DAY CONTROLLED PARKING ZONE CONSULTATION AREA
	EXISTING HENDON CONTROLLED PARKING ZONE HC2 SUB ZONE. OPERATES MON - FRI, 10AM - 5PM
	EXISTING HENDON CONTROLLED PARKING ZONE HC2 SUB ZONE (SOUTHFIELD AREA) OPERATES MON - FRI 11AM - 3PM
	EXISTING MILL HILL CONTROLLED PARKING ZONE OPERATES MON - FRI 11AM - 12PM
	EXISTING MILL HILL EAST CONTROLLED PARKING ZONE OPERATES MON - FRI 10AM - 11AM
	PROPOSED SARACENS 'PAST THIS POINT' PARKING AREAS 1PM - 6PM (EVENT DAYS ONLY)
	ROADS MANAGED BY TRANSPORT FOR LONDON
	PRIVATE ROADS



ROADS NOT SHOWN ON PLAN

- 1 SEATON SQUARE
- 2 APPLEDORE WAY
- 3 SHIREWELL CLOSE
- 4 HATHERLEIGH CLOSE
- 5 COLEBROOK CLOSE
- 6 TIVERTON WAY
- 7 SHILLINGFORD CLOSE
- 8 STOCKFORD AVENUE
- 9 BRANCASTER CLOSE
- 10 ALYESHAM CLOSE
- 11 BURNHAM CLOSE
- 12 PRINCE OF WALES CLOSE
- 13 HANBURY CLOSE
- 14 TENTERDEN CLOSE
- 15 HATCHCROFT
- 16 SHERROCK GARDENS

This product includes mapping data licensed from Ordnance Survey with the permission of the Controller of Her Majesty's Stationery Office. © Crown copyright and database right 2012. All rights reserved. London Borough of Barnet. Licence No.100017674.

Initiated by AO/VR	SCHEME: PROPOSED SARACENS EVENT DAY PARKING RESTRICTIONS	Pam Wharfe Interim Director of Environment, Planning and Regeneration	 DESIGN TEAM
Drawn by AO/VR			
Checked by AO/VR	TITLE: CONSULTATION AREA	North London Business Park Oakleigh Road South New Southgate N11 1NP Tel. 020 8359 2000	DRAWING No.
Date 06/08/12			745300.dwg
	Scales N.T.S		Acad. Ref. S:\Parking Design Team Working Drawings\Saracens\745300.dwg