

**SAFETY, HEALTH AND ENVIRONMENTAL INFORMATION**  
For construction, maintenance, cleaning and demolition risk refer to the relevant method statements and risk assessments related to this task for scheme Ref. BC/001640-01-01.  
In addition to the hazard/risks normally associated with the types of work detailed on this drawing take note of the following. All works on this drawing will be carried out by a competent contractor working to an appropriate method statement and risk assessment.

**NOTES:**

This product includes mapping data licensed from Ordnance Survey with the permission of the Controller of Her Majesty's Stationery Office.  
© Crown copyright and database right 2018. All rights reserved.  
London Borough of Barnet. Licence No 1000017674

REVISION				
Revision Details	Design/Check	Date	Rev.	
Initial issue	CLM /SHC	10.06.19	0	
Purpose of issue				

**FOR INFORMATION**


Client:

Re Scheme Ref. BC/001640-01  
Scheme title  
**CROMER ROAD  
20 mph zone**

Drawing title  
**Option 1A - 20 mph ZONE  
General Arrangement**

Scale @ A3: AS SHOWN			
Design CLM	Drawn CLM	Checked SHC	Approved LW
Date: 10/06/19	Date: 10/06/19	Date: 11/06/19	Date: 12/06/19

Traffic and Development  
London Borough of Barnet, Barnet House,  
11th Floor Highways, 1255 High Road,  
Whetstone, London N20 0EJ

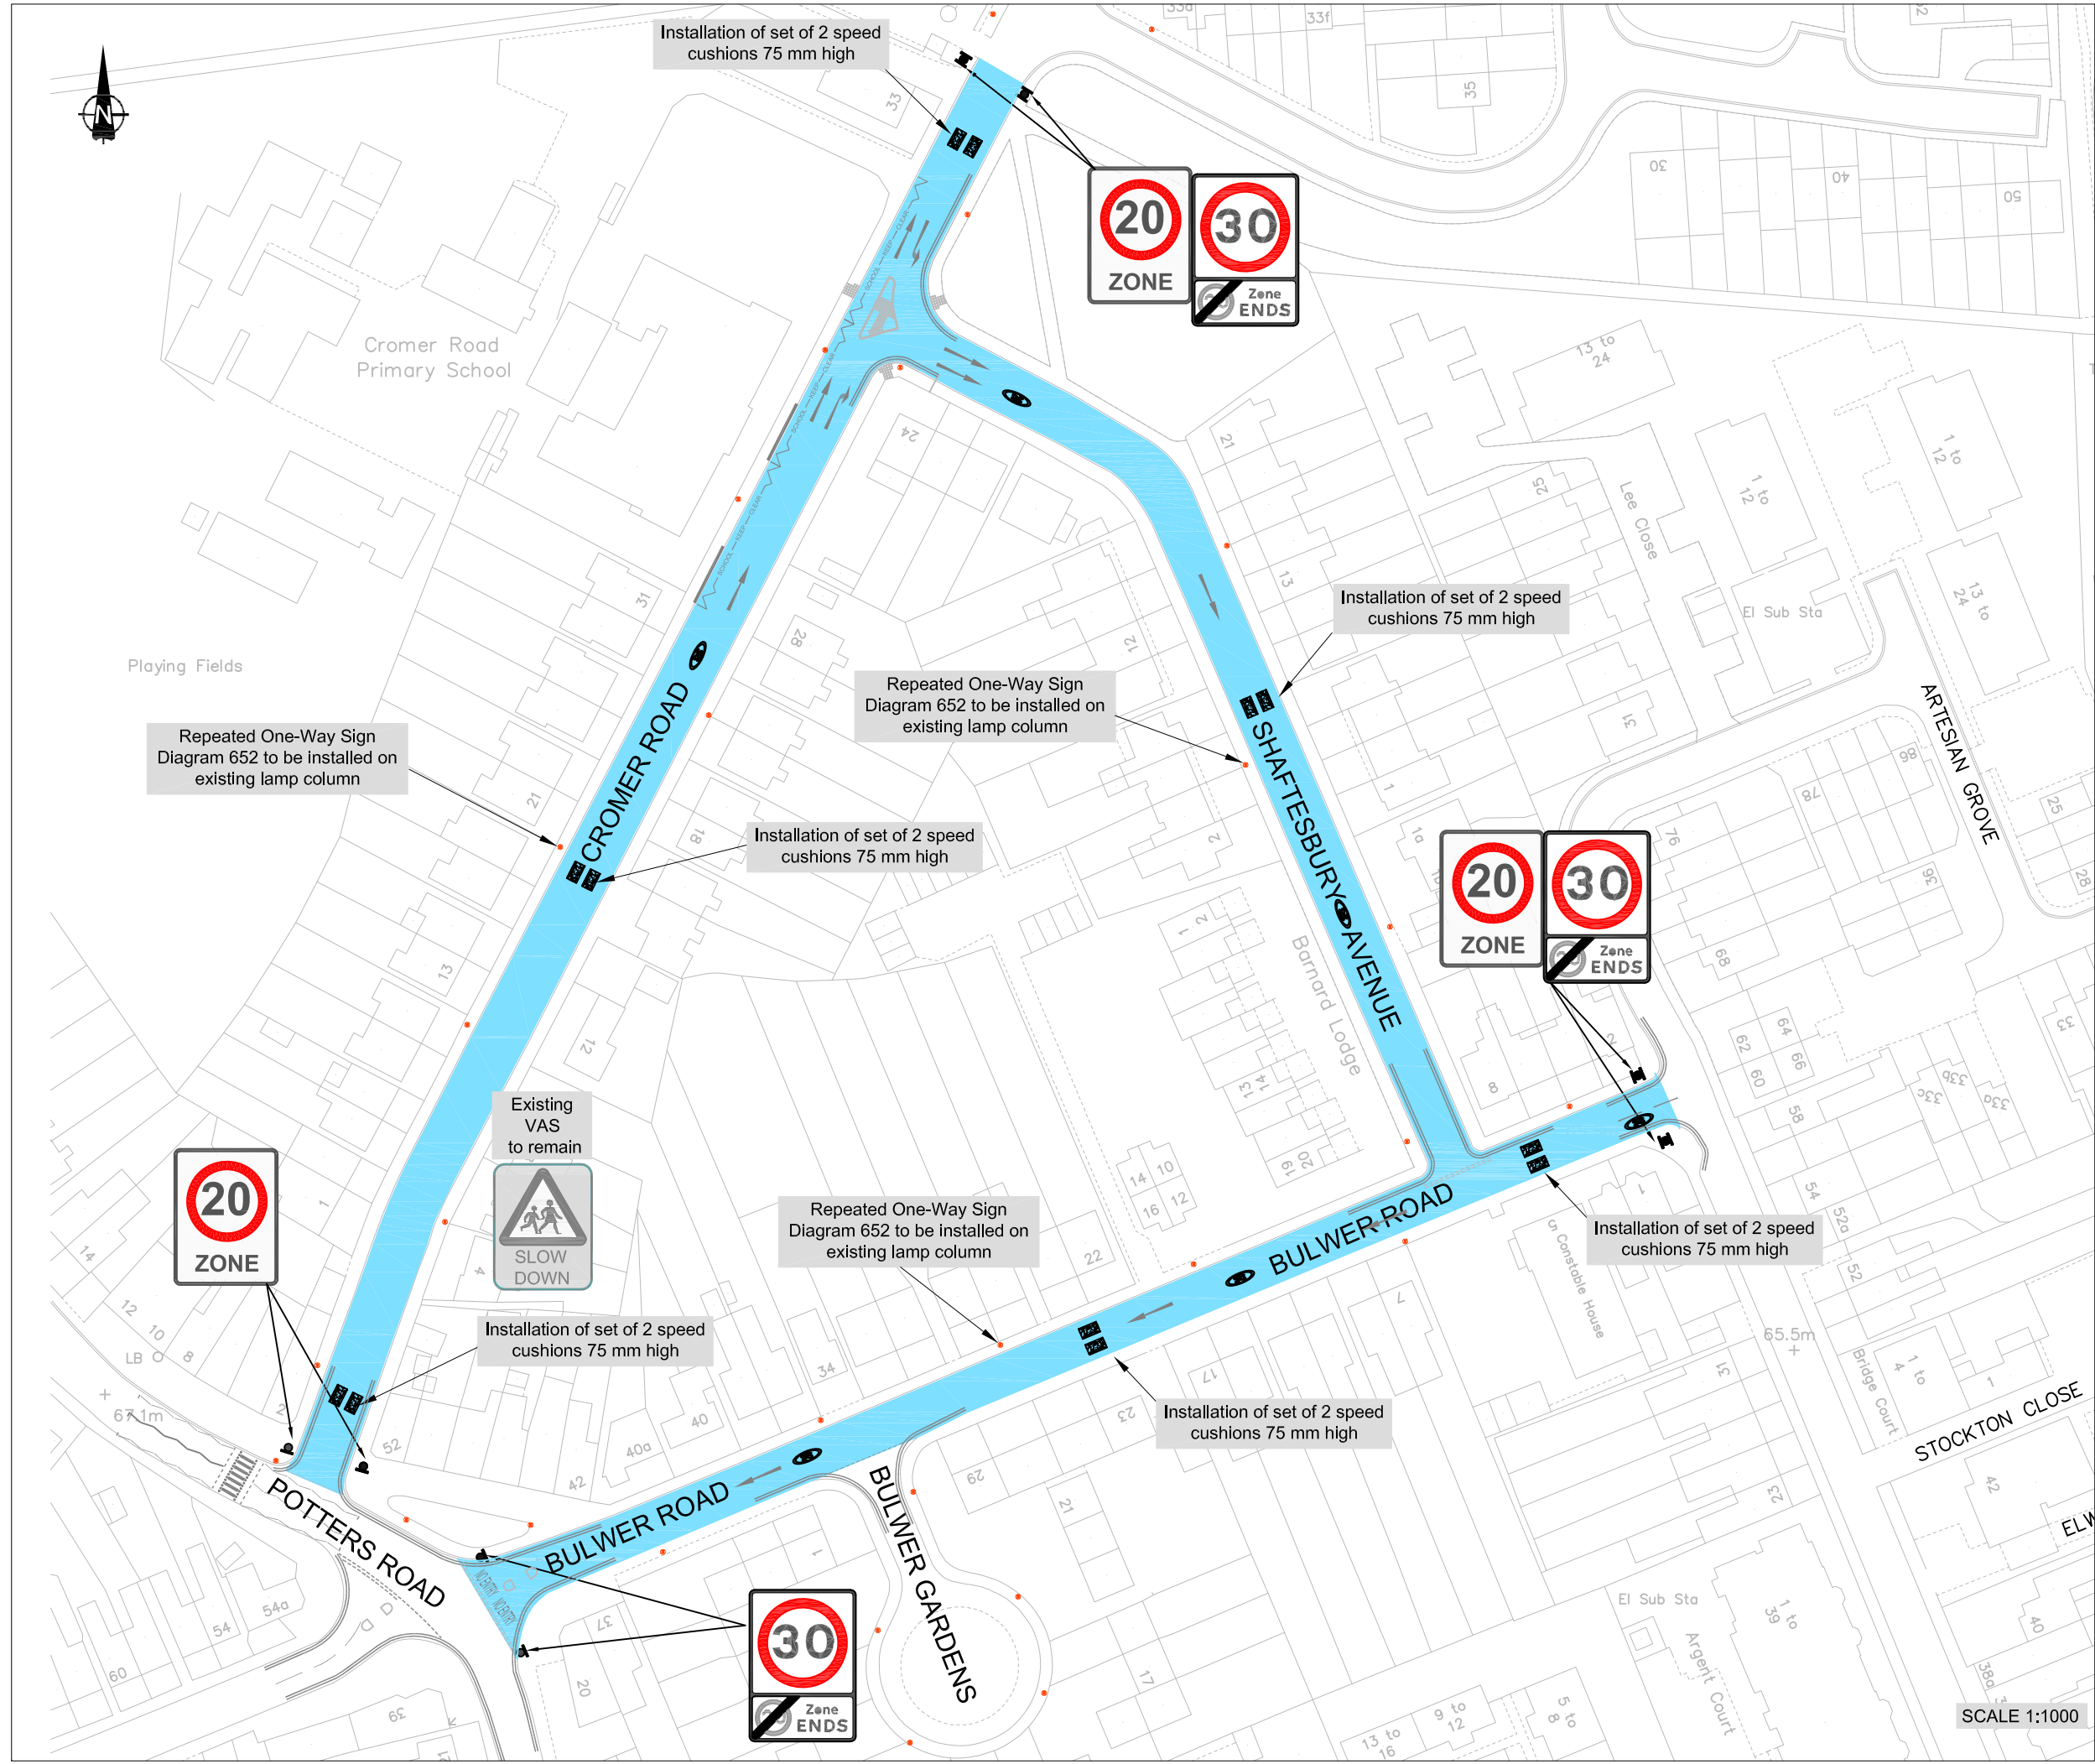

**SAFETY, HEALTH AND ENVIRONMENTAL INFORMATION**  
For construction, maintenance, cleaning and demolition risk refer to the relevant method statements and risk assessments related to this task for scheme Ref. BC/001640-01-01.  
In addition to the hazard/risks normally associated with the types of work detailed on this drawing take note of the following. All works on this drawing will be carried out by a competent contractor working to an appropriate method statement and risk assessment.

**NOTES:**

*This product includes mapping data licensed from Ordnance Survey with the permission of the Controller of Her Majesty's Stationery Office.  
© Crown copyright and database right 2018. All rights reserved.  
London Borough of Barnet. Licence No 1000017674*

REVISION				
Revision Details		Design/Check	Date	Rev.
Initial issue		CLM /SHC	10.06.19	0

**FOR INFORMATION**


Client:

**Re** Scheme Ref. BC/001640-01  
Scheme title  
**CROMER ROAD  
20 mph zone**

Drawing title  
**Option 1B - 20 mph ZONE  
General Arrangement**

Scale @ A3: AS SHOWN			
Design CLM	Drawn CLM	Checked SHC	Approved LW
Date: 10/06/19	Date: 10/06/19	Date: 11/06/19	Date: 11/06/19

Traffic and Development  
London Borough of Barnet, Barnet House,  
11th Floor Highways, 1255 High Road,  
Whetstone, London N20 0EJ

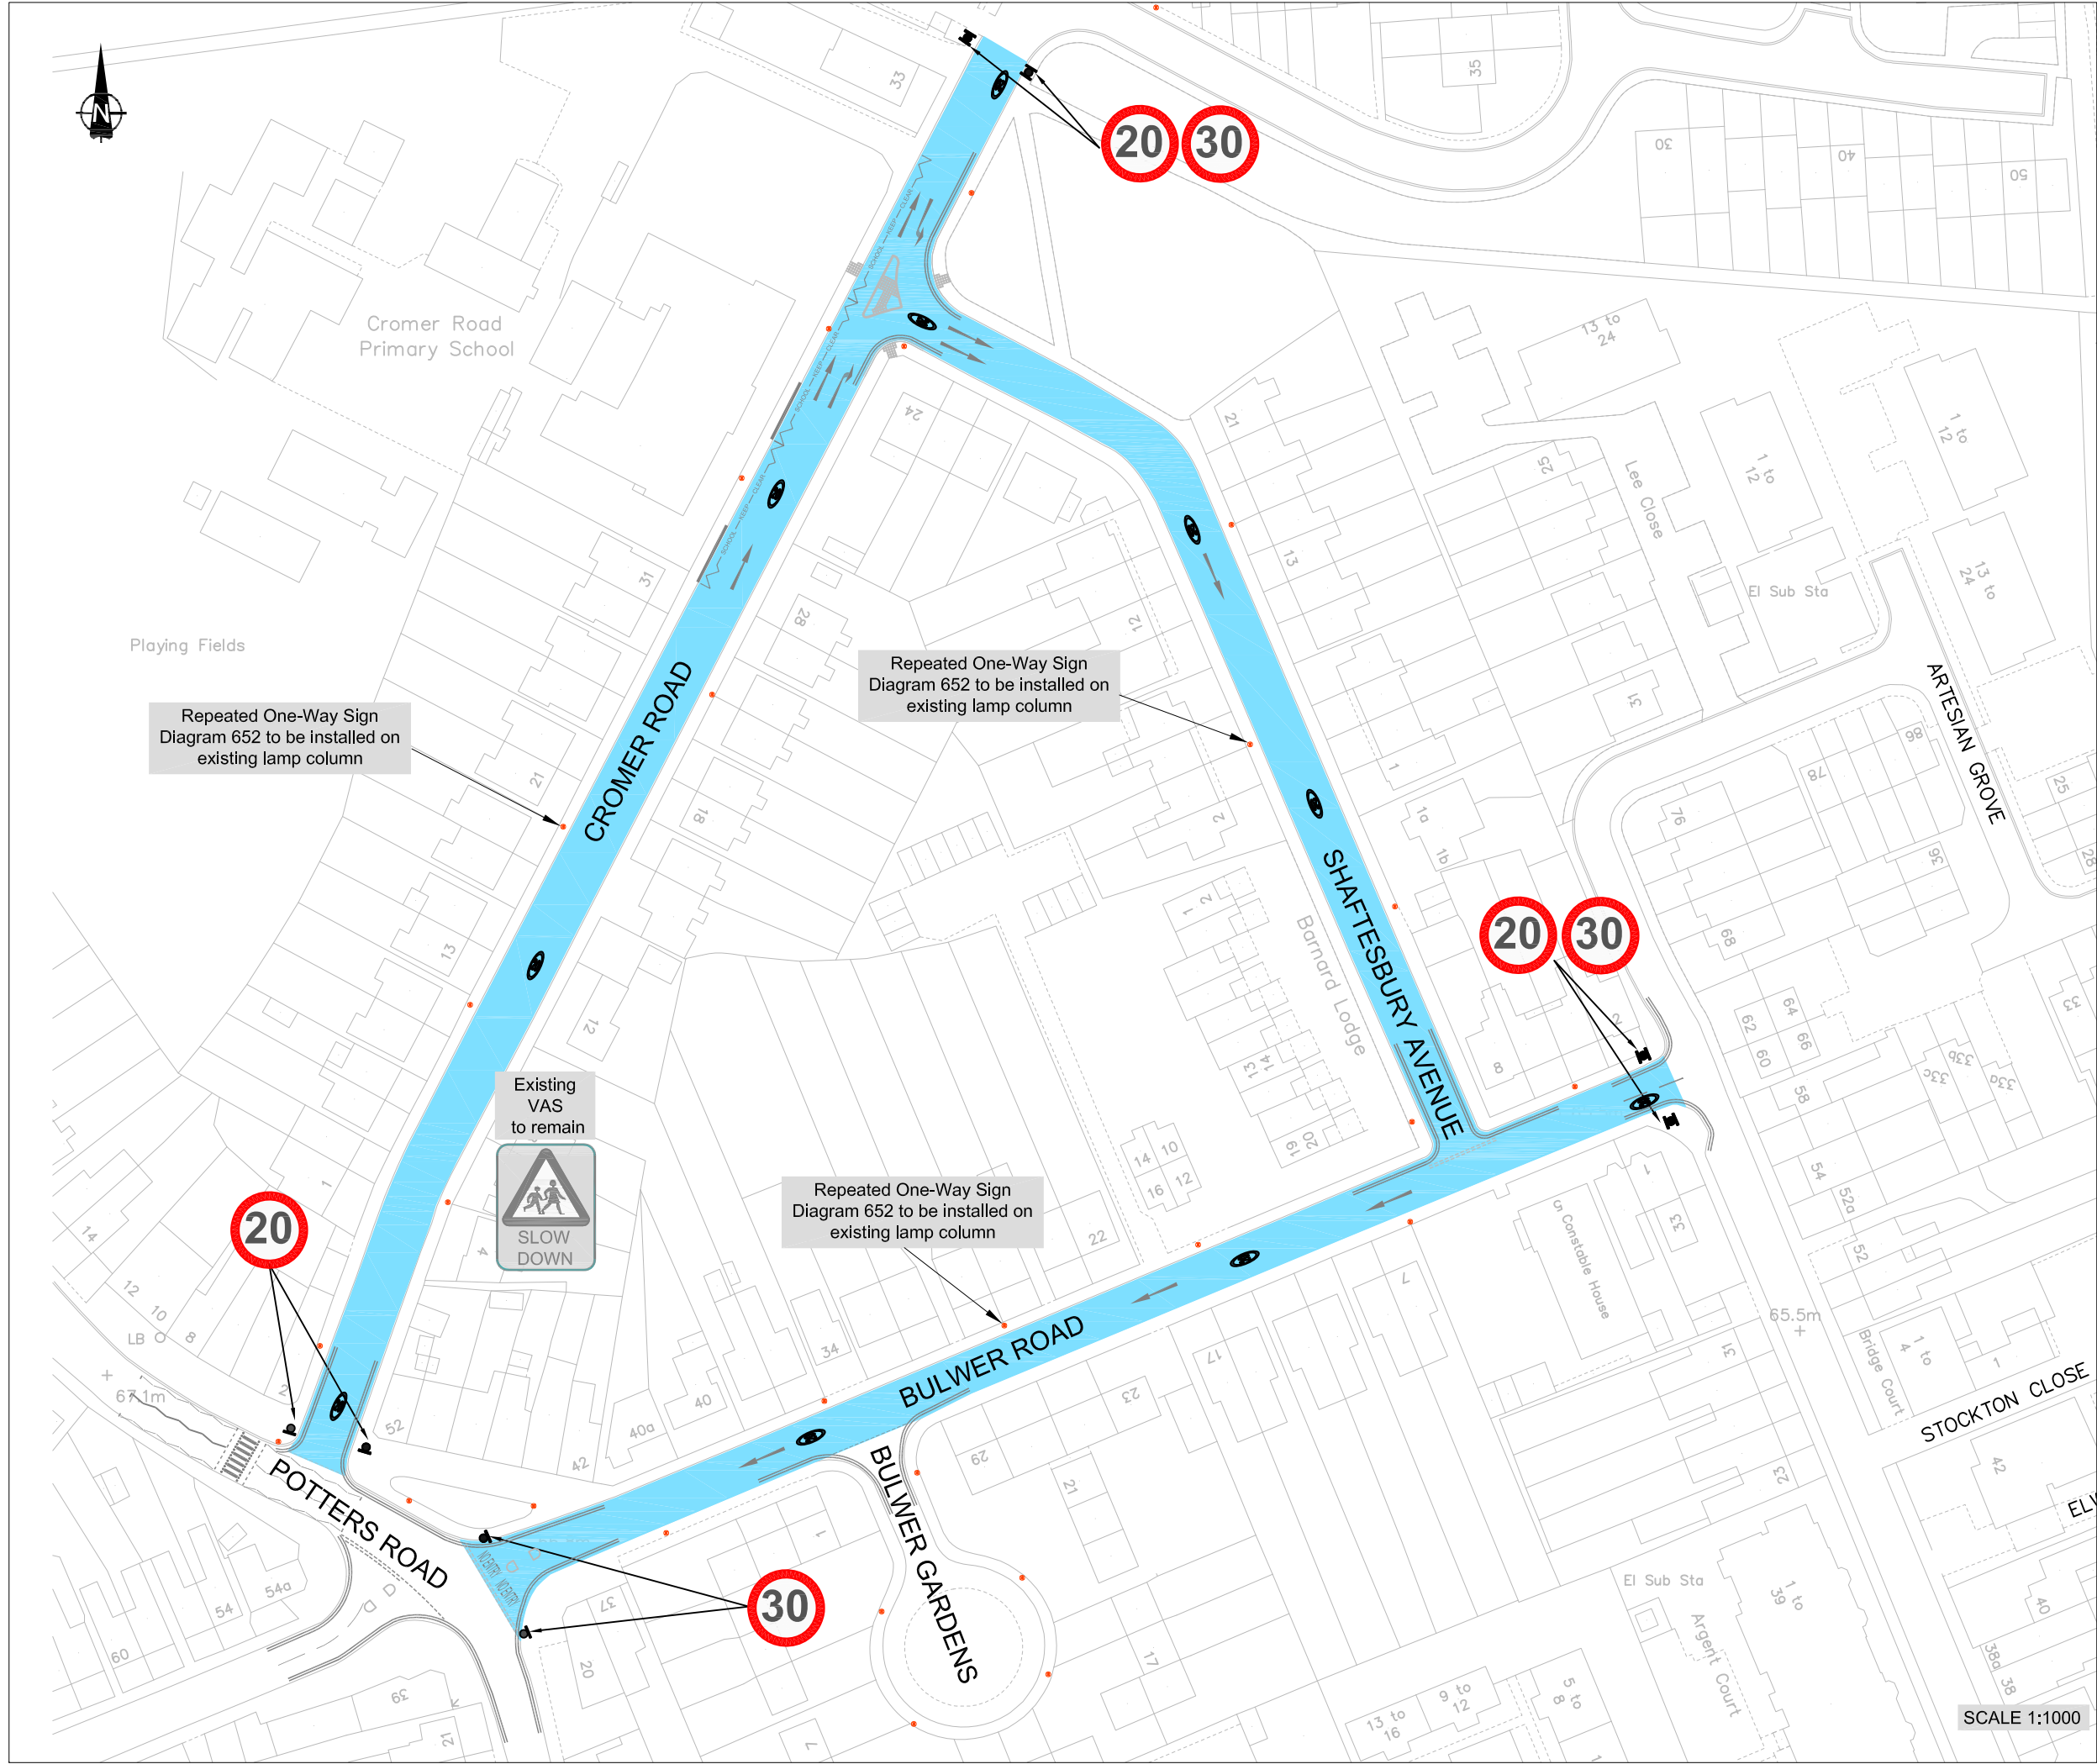

SAFETY, HEALTH AND ENVIRONMENTAL INFORMATION

For construction, maintenance, cleaning and demolition risk refer to the relevant method statements and risk assessments related to this task for scheme Ref. BC/001640-01-01.

In addition to the hazard/risks normally associated with the types of work detailed on this drawing take note of the following. All works on this drawing will be carried out by a competent contractor working to an appropriate method statement and risk assessment.

NOTES:

This product includes mapping data licensed from Ordnance Survey with the permission of the Controller of Her Majesty's Stationery Office.  
© Crown copyright and database right 2018. All rights reserved.  
London Borough of Barnet. Licence No 100017674

REVISION			
Revision Details	Design/Check	Date	Rev.
Initial issue	CLM / SHC	10.06.19	0
Purpose of issue			

FOR INFORMATION

Client:

**BARNET**  
LONDON BOROUGH

Re Scheme Ref. BC/001640-01-01

Scheme title

**CROMER ROAD**  
20 mph

Drawing title

**Option 2- 20 mph LIMIT**  
General Arrangement

Scale @ A3: AS SHOWN

Design	CLM	Drawn	CLM	Checked	SHC	Approved	LW
Date:	10/06/19	Date:	10/06/19	Date:	11/06/19	Date:	12/06/19

**Re** Traffic and Development  
London Borough of Barnet, Barnet House,  
11th Floor Highways, 1255 High Road,  
Whetstone, London N20 0EJ

**CAPITA** **BARNET**  
LONDON BOROUGH