



For construction, maintenance, cleaning and demolition risk refer to the relevant method statements and risk assessments related to this task for scheme Ref. C2016_001031_08. In addition to the hazards/risks normally associated with the types of work detailed on this drawing take note of the following. All works on this drawing will be carried out by a competent contractor working to an appropriate method statement and risk assessment.

NOTES:

1. All dimensions in metres unless otherwise stated.
2. This drawings is to be read in conjunction with all other documents for job ref BC/001031-08.

LEGEND:

- Existing road markings to remain
- Existing road markings to be removed
- New white road markings
- New kerb
- New belisha beacon
- New asphalt footway surface
- New red tactile paving

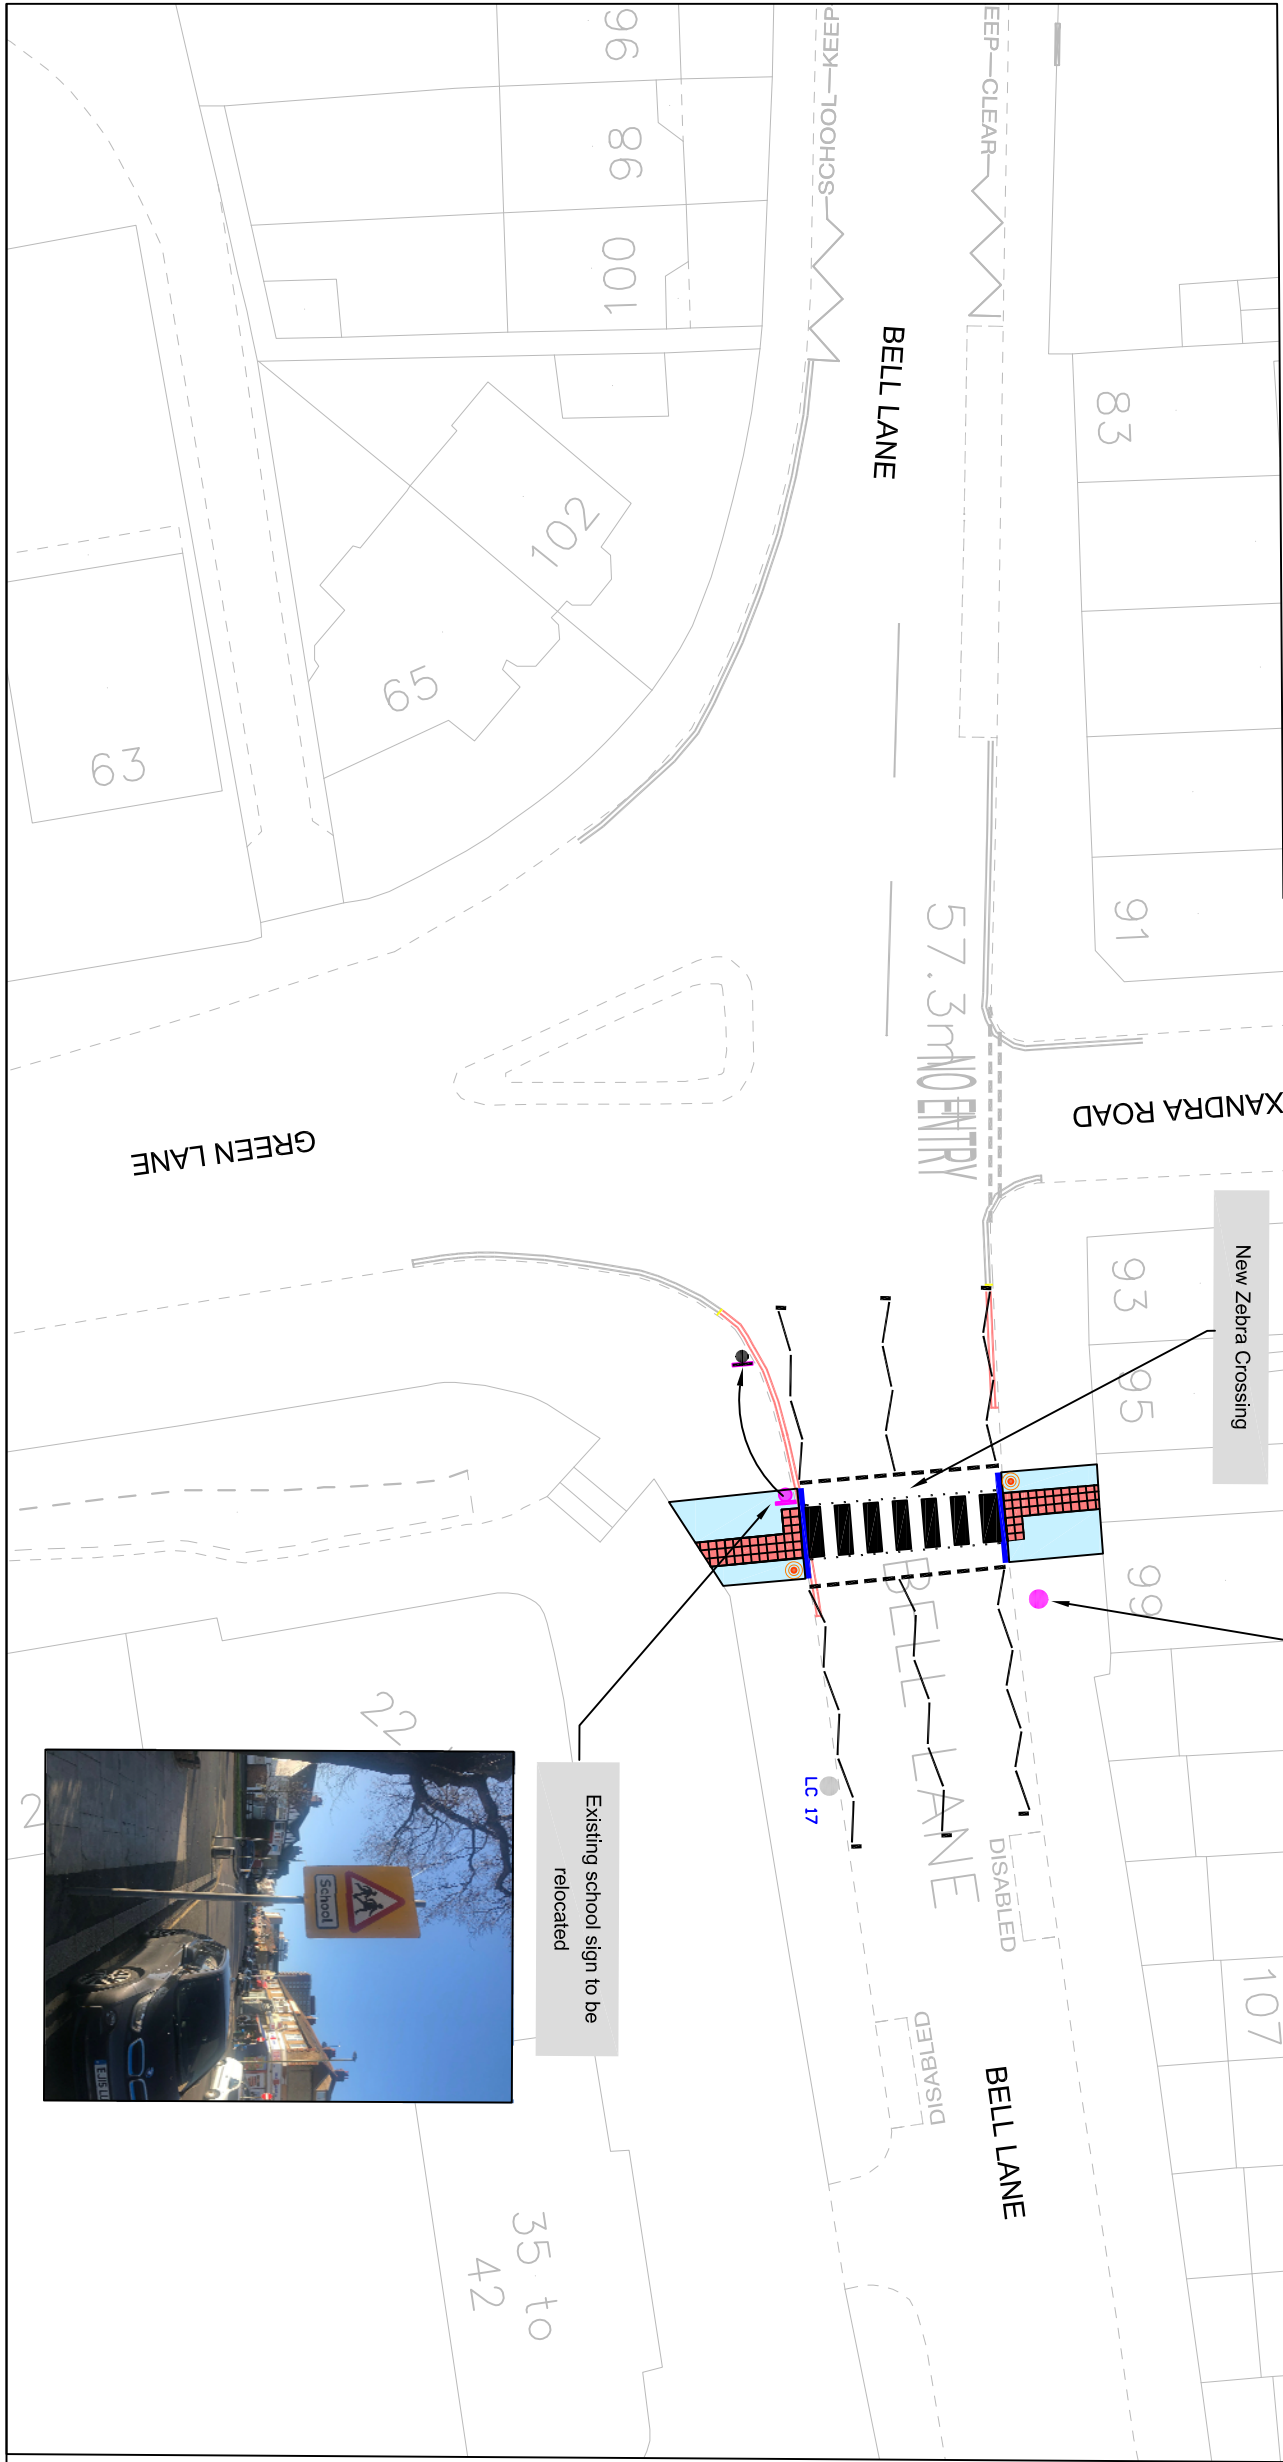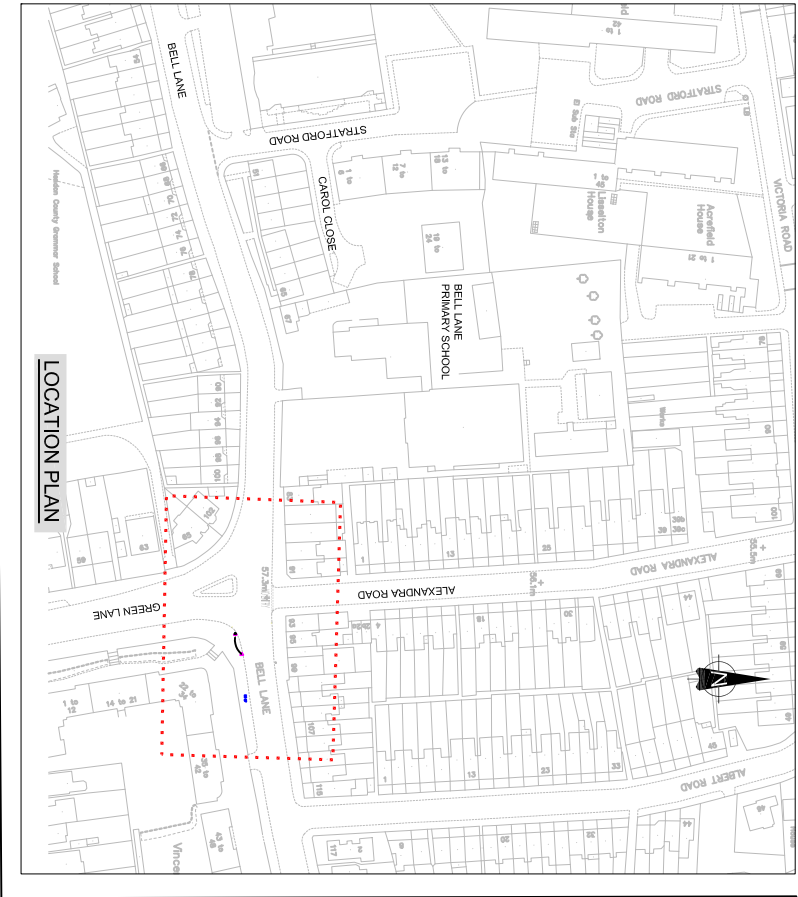

Client:



Scheme Ref. C2016_001031_08

BELL LANE ZEBRA CROSSING
(OPPOSITE 95B)

Drawing title

GENERAL ARRANGEMENT

Scale @ A3:			
Design	NI	Drawn	NI
Date: NOV 19	Date: NOV 19	Checked	GL
Date: JAN 20	Date: JAN 20	Approved	LW



Traffic and Development
London Borough of Barnet, 1256 High Road,
Whetstone, London N20 0EJ

BC/001031_08-100-01

Rev. 0

This product includes mapping data licensed from Ordnance Survey with the permission of the Controller of Her Majesty's Stationery Office.
© Crown copyright and database right 2016. All rights reserved.
London Borough of Barnet. Licence No 100017674

REVISION

Revision Details	Design/Checked	Date	Rev.
Initial Issue			

Purpose of Issue

FOR INFORMATION