

Existing dual use bay shortened and converted

Existing Disabled Bay Removed

Existing dual use bay removed

Areas of existing WH3 CPZ operational between 10am to 5pm Mon to Fri to increase to operate between: 10am - 9pm Mon to Fri & 8am - 2pm Sat

New 'Free' Parking Bay (Max Stay 20 mins) to operate: 8am - 7pm Mon - Fri & 8am - 2pm Sat

New Shared Use Parking Bay 'Free' Parking Bay (Max Stay 20 mins) & Pay by Phone Bay (1hr to 4hr max stay) to operate between: 8am - 7pm Mon - Fri & 8am - 2pm Sat

Existing WH3 Resident Bay to operate the same time as proposed CPZ hrs

Existing Dual Use Bay Long Stay, Pay & Display, Resident, Visitor & Business Permits Mon-Fri 9am-5:50pm New Operational Hours Mon-Fri 8am - 9pm & Sat 8am - 2pm

Long Stay, Pay & Display, Resident, Visitor & Business Permits Mon-Fri 9am-5:50pm New Operational Hours Mon-Fri 8am - 7pm & Sat 8am - 2pm

New WH3 Resident Bay Mon-Fri 10am-9pm & Sat 8am-2pm

New Relocated Existing Disabled Persons Parking Bay

Existing CPZ Waiting Restriction to operate the same time as CPZ

New At any time Waiting Restriction

New Mon - Fri 8am - 9pm & Sat 8am - 2pm Waiting Restriction

New 'At any time' Waiting & Loading Restriction

Existing Mon-Sat 8am-6:30pm Waiting Restriction to operate between Mon-Fri 10am-9pm & Sat 8am-2pm

New 'School Keep Clear' Road Marking to Operate: Mon-Fri 8am-9pm & Sat 8am-2pm

WH3 Resident Bay Mon to Fri 10am - 11am

'At any time' Waiting Restriction

Mon-Sat 8am-6:30pm Waiting Restriction

Mon-Fri 10am-11am Waiting Restriction

Mon-Fri 1pm-2pm Waiting Restriction

Disabled Persons Parking Bay

Vehicle cross over (Driveway)

Areas excluded from scheme e.g. Private Roads/Accesses

This product includes mapping data derived from Ordnance Survey and is subject to the Ordnance Survey Licence. All rights reserved. London Borough of Barnet. Licence No: 100017174

Pam Wharfe
Interim Director of Planning, Environment and Regeneration

North London Business Park
Oakleigh Road South
New Southgate N11 1NP
Tel: 020 8359 2000




SCHEME: WEST HENDON CONTROLLED PARKING ZONE TRAFFIC AND PARKING ISSUES MONTAGU ROAD AREA









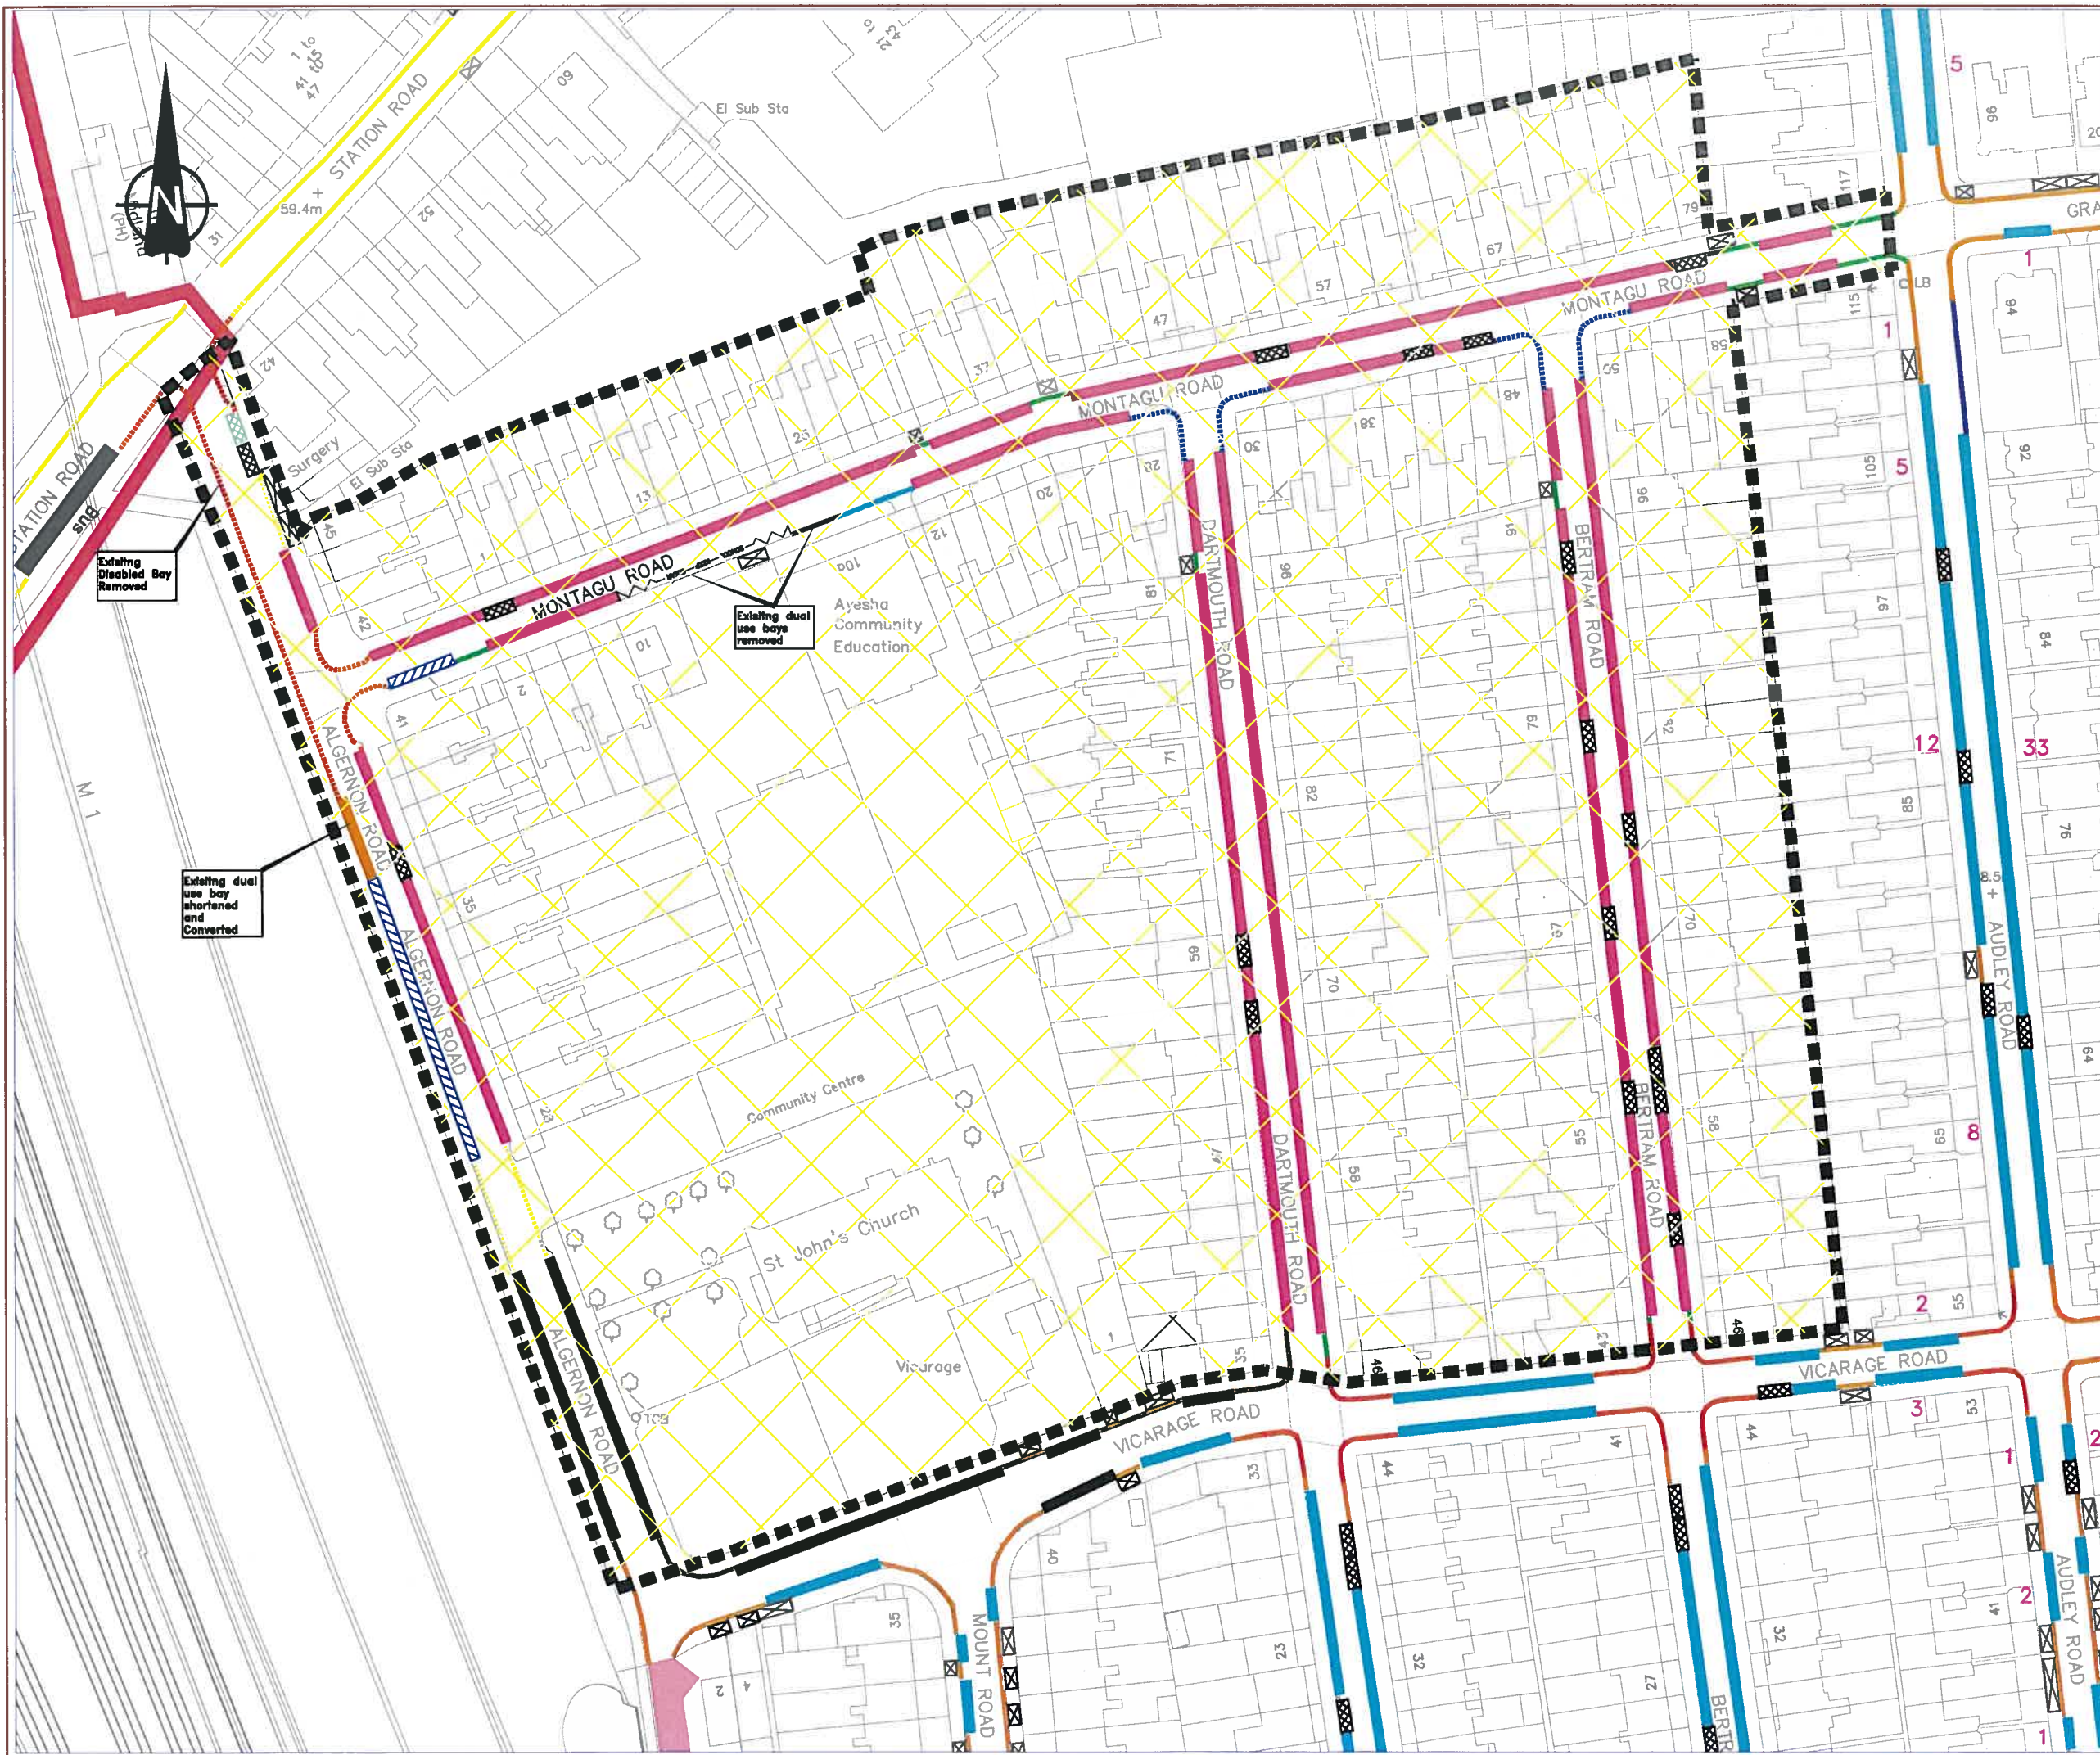


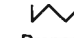
Recommendation Drawing









Scale: Not to Scale
Initiated: KG
Drawn: KG
Checked: GWA
Date: 15/01/13

DRAWING NO: 14817_81b

Acad Real \Parking Design\West Hendon\14817_80.dwg



-  Areas of existing WH3 CPZ operational between 10am to 5pm Mon to Fri
Proposed to increase CPZ operational hours so that it would operate between: 10am - 9pm Mon to Fri & 8am - 2pm Sat
-  Proposed 'Free' Parking Bay (Max Stay 15 mins) to operate: 8am - 9pm Mon - Fri & 8am - 2pm Sat
-  Existing WH3 Resident Bay to operate the same time as proposed CPZ hrs
-  Existing Dual Use Bay Long Stay Pay & Display, Resident, Visitor & Business Permits.
Existing Operational Hours: Monday to Friday 9am - 5.30pm
Proposed Operational Hours: Mon-Fri 9am - 9pm & Sat 8am - 2pm
-  Proposed WH3 Resident Bay (to operate the same time as the CPZ)
-  Proposed Relocated Existing Disabled Persons Parking Bay
-  Existing CPZ Waiting Restriction to operate the same time as proposed CPZ hrs
-  Proposed At any time Waiting Restriction
-  Proposed Mon - Fri 8am - 9pm & Sat 8am - 2pm Waiting Restriction
-  Proposed At any time Waiting & Loading Restriction
-  Existing Mon-Sat 8am-6.30pm Waiting Restriction to operate the same time as proposed CPZ hrs
-  SCHOOL - KEEP - CLEAR
Proposed "School Keep Clear" Road Marking to Operate:- Mon-Fri 8am-9pm & Sat 8am-2pm

-  WH3 Resident Bay Mon to Fri 10am - 11am
 -  'At any time' Waiting Restriction
 -  Mon-Sat 8am-6.30pm Waiting Restriction
 -  Mon-Fri 10am-11am Waiting Restriction
 -  Mon-Fri 1pm-2pm Waiting Restriction
 -  Disabled Persons Parking Bay
 -  Vehicle cross over (Driveway)
 -  Areas excluded from scheme e.g. Private Roads/Accesses
- This product includes mapping data licensed from Ordnance Survey with the permission of the Controller of Her Majesty's Stationery Office. © Crown copyright and database right 2013. All rights reserved. London Borough of Barnet. Licence No. 100017674.

Pam Wharfe
Interim Director of Planning, Environment and Regeneration

North London Business Park
Oakleigh Road South
New Southgate N11 1NP
Tel. 020 8359 2000



SCHEME: WEST HENDON CONTROLLED PARKING ZONE
TRAFFIC AND PARKING ISSUES
MONTAGU ROAD AREA

TITLE:
Proposal Drawing

Scales:	Not to Scale	Date:	23/11/12
Initiated:	KG	Drawn:	KG
		Checked:	GWA

DRAWING NO:
14817_81a