


DO NOT SCALE DIMENSIONS OFF THIS DRAWING.
 CHECK ALL DIMENSIONS ON SITE BEFORE FABRICATION.
 THIS DRAWING IS PROTECTED UNDER COPYRIGHT AND
 SHALL NOT BE REPRODUCED IN PART OR WHOLE WITHOUT
 PRIOR EXPRESSED PERMISSION OF SPRUNT LIMITED

KEY
 LICENCE AREA

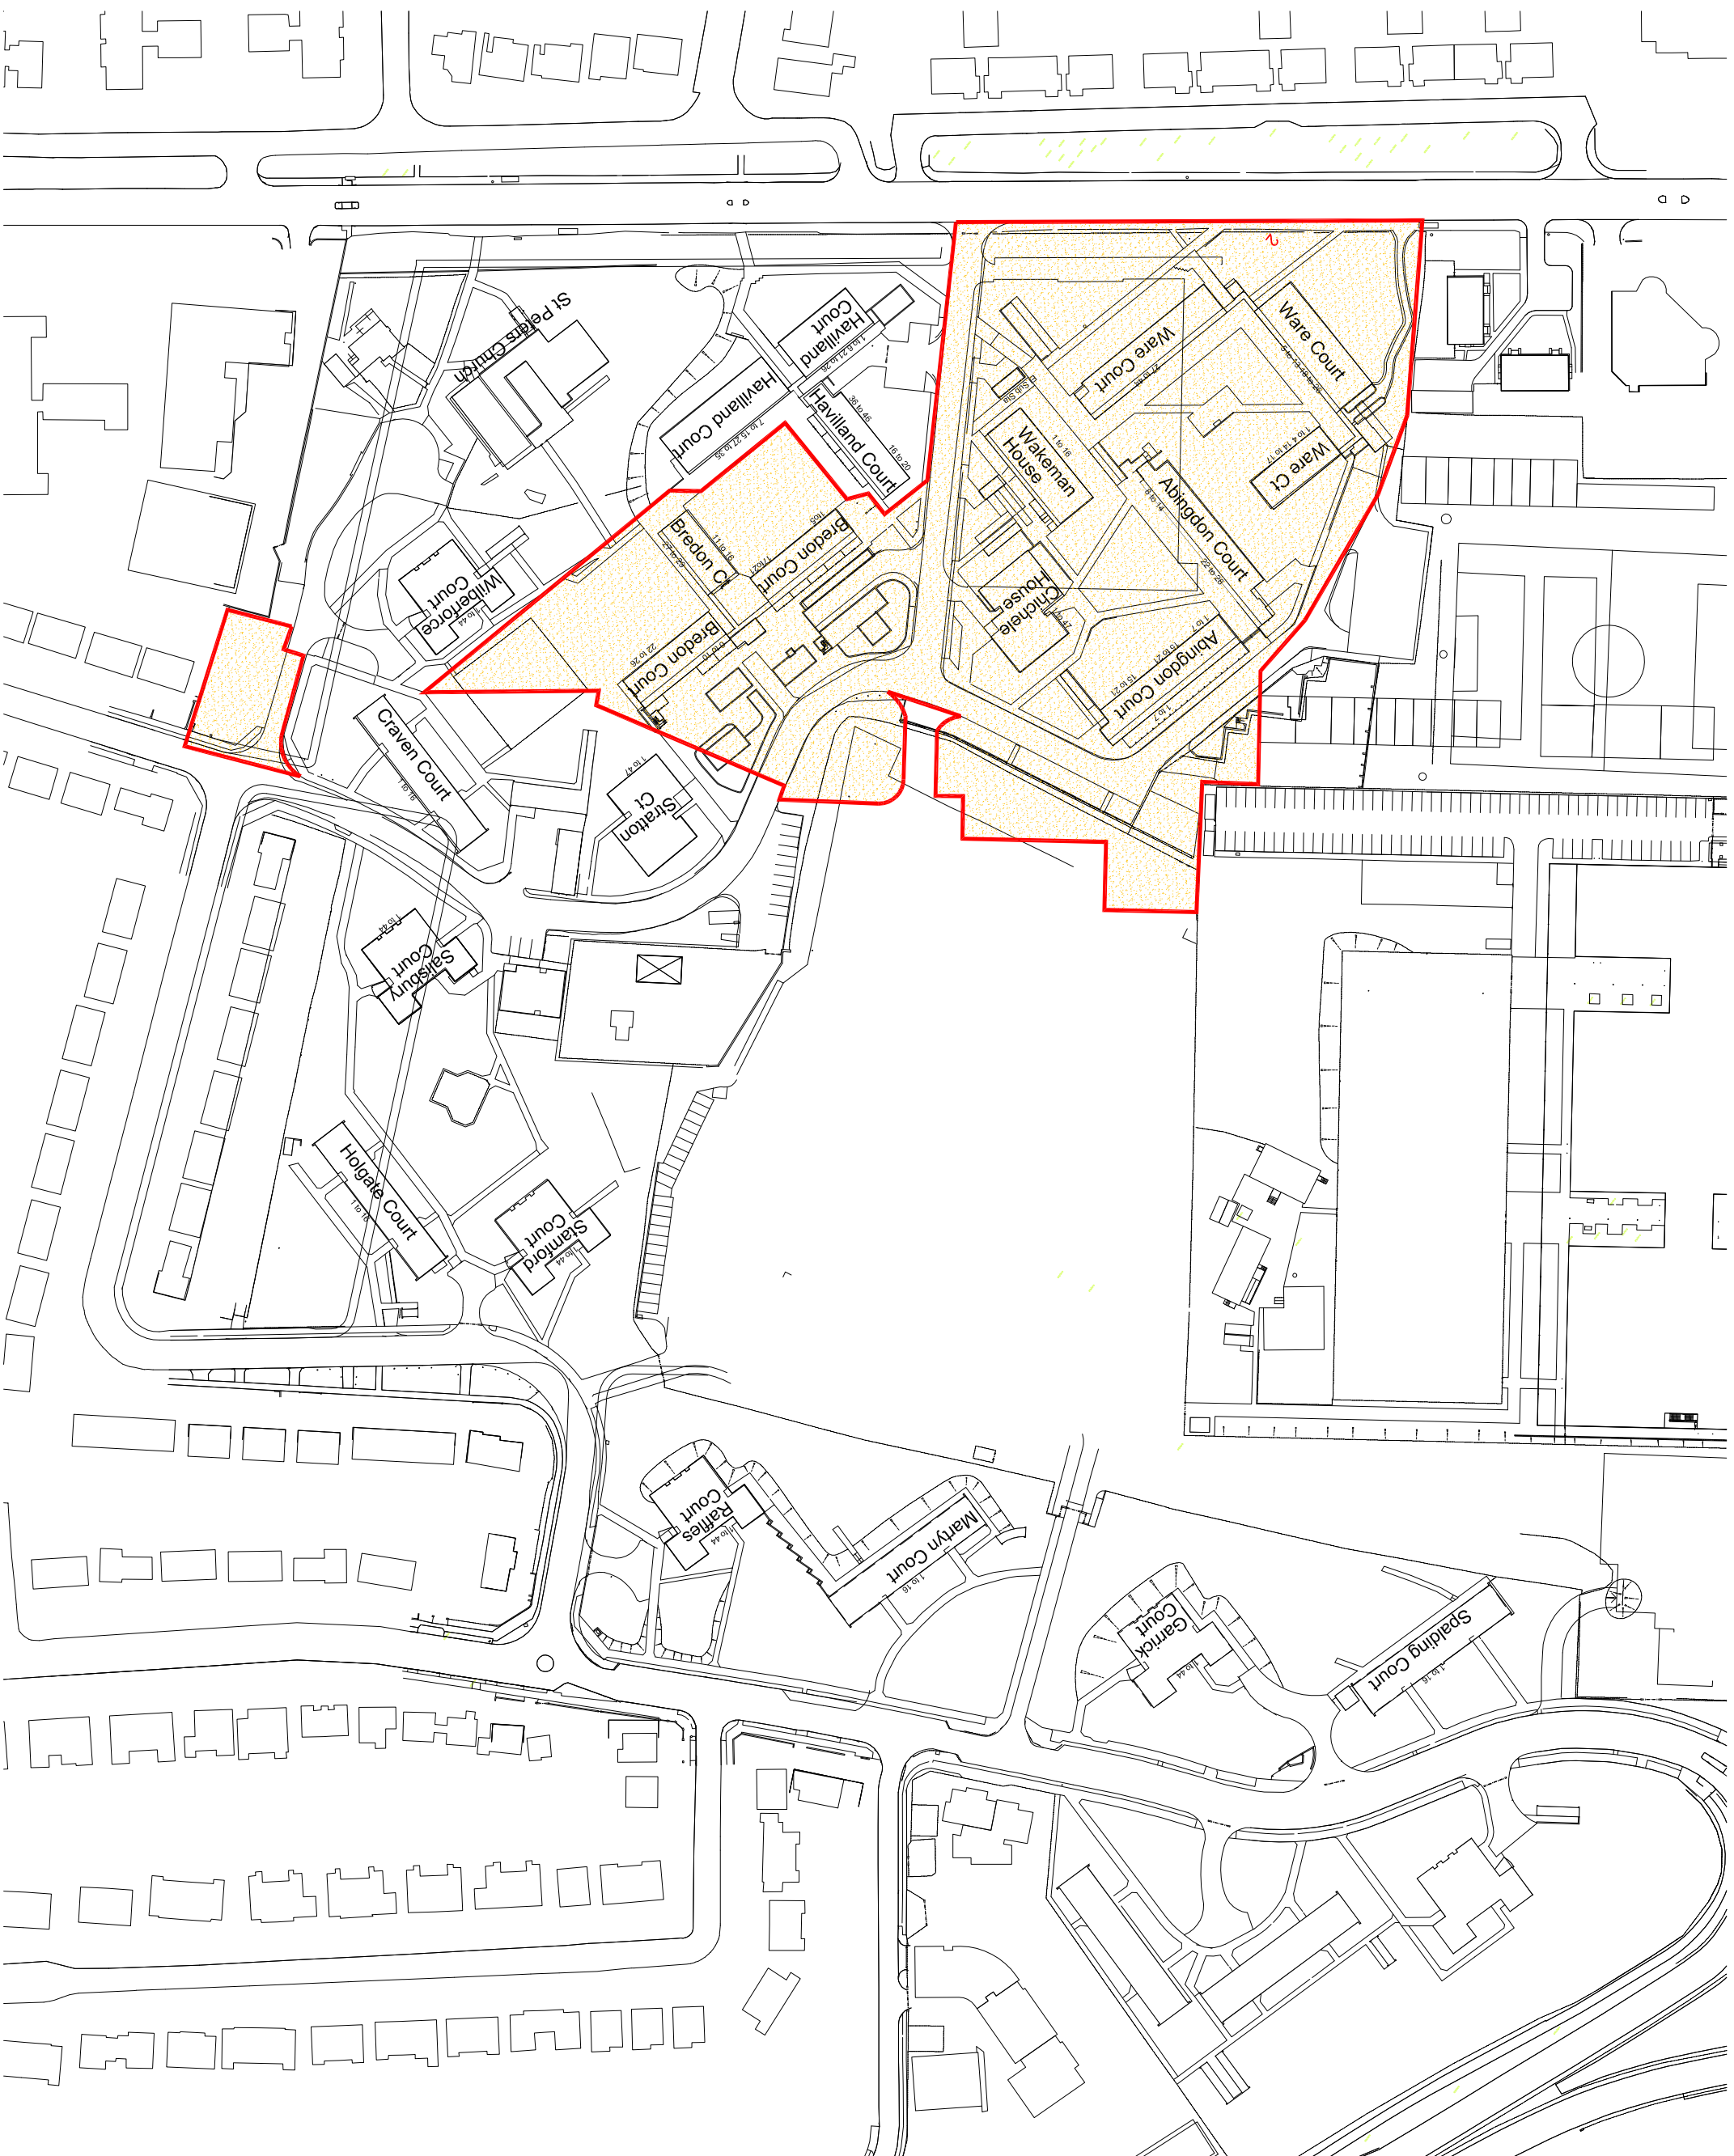

P1 SA 19.06.14 SA ISSUE FOR INFORMATION
 REV BY DATE CHK DESCRIPTION

FOR INFORMATION

CONTRACTOR
 PRODUCT
 EVOLUTION AT EDGWARE
 CLIENT
 BARRATT WEST LONDON

DRAWING TITLE
 DEVELOPMENT STAGE WORKS
 LICENCE AREA

| DATE CREATED | DATE AMENDED | SCALE |
|----------------|------------------------|---------------|
| 19.06.14 | 19.06.14 | 1:1500 @ A3 |
| DRAWN BY SA | AMENDED BY SAITWOOD | CHECKED SA |

DRAWING NO & REVISION
12369_05_28-P1

The Quadrangle,
 190 Manor Road,
 Edgware, Middlesex,
 T. +44 (0)20 7287 1153
 F. +44 (0)20 7287 9875
 www.spruntltd