

Appendix A


Key:-



Substation




Revised Access Route

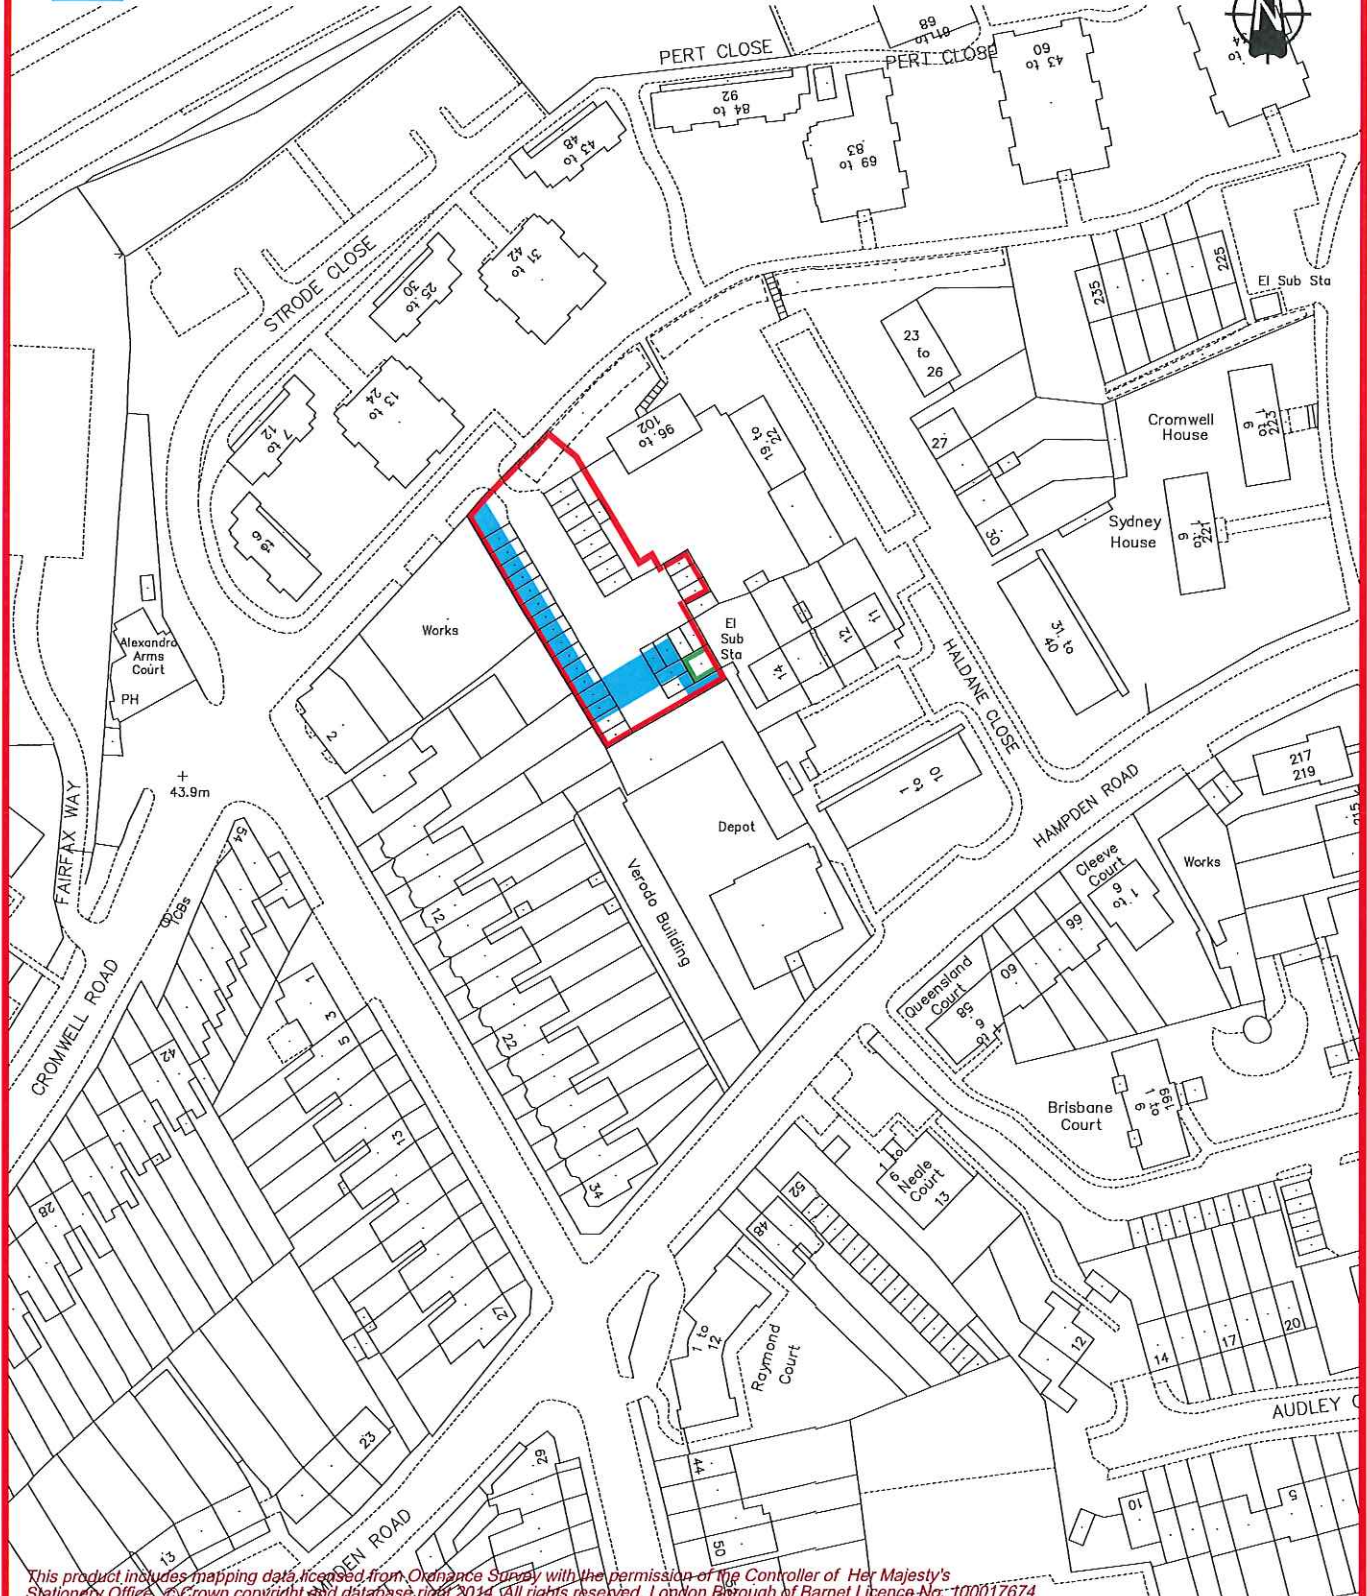

This product includes mapping data licensed from Ordnance Survey with the permission of the Controller of Her Majesty's Stationery Office. © Crown copyright and database right 2014. All rights reserved. London Borough of Barnet Licence No: 100017674

Initiated by	SCHEME:		
	GARAGE BLOCK AT HALDANE CLOSE, N10		
Drawn by	TITLE:		London Borough of Barnet, North London Business Park, Oakleigh Road South, New Southgate, London, N11 1NP. Tel. 020 8359 2000
Checked by	APPROPRIATION PLAN AND REVISED ACCESS FOR UK POWER NETWORKS		
Date	Scales 1:1250		
18/08/14			

Appendix B

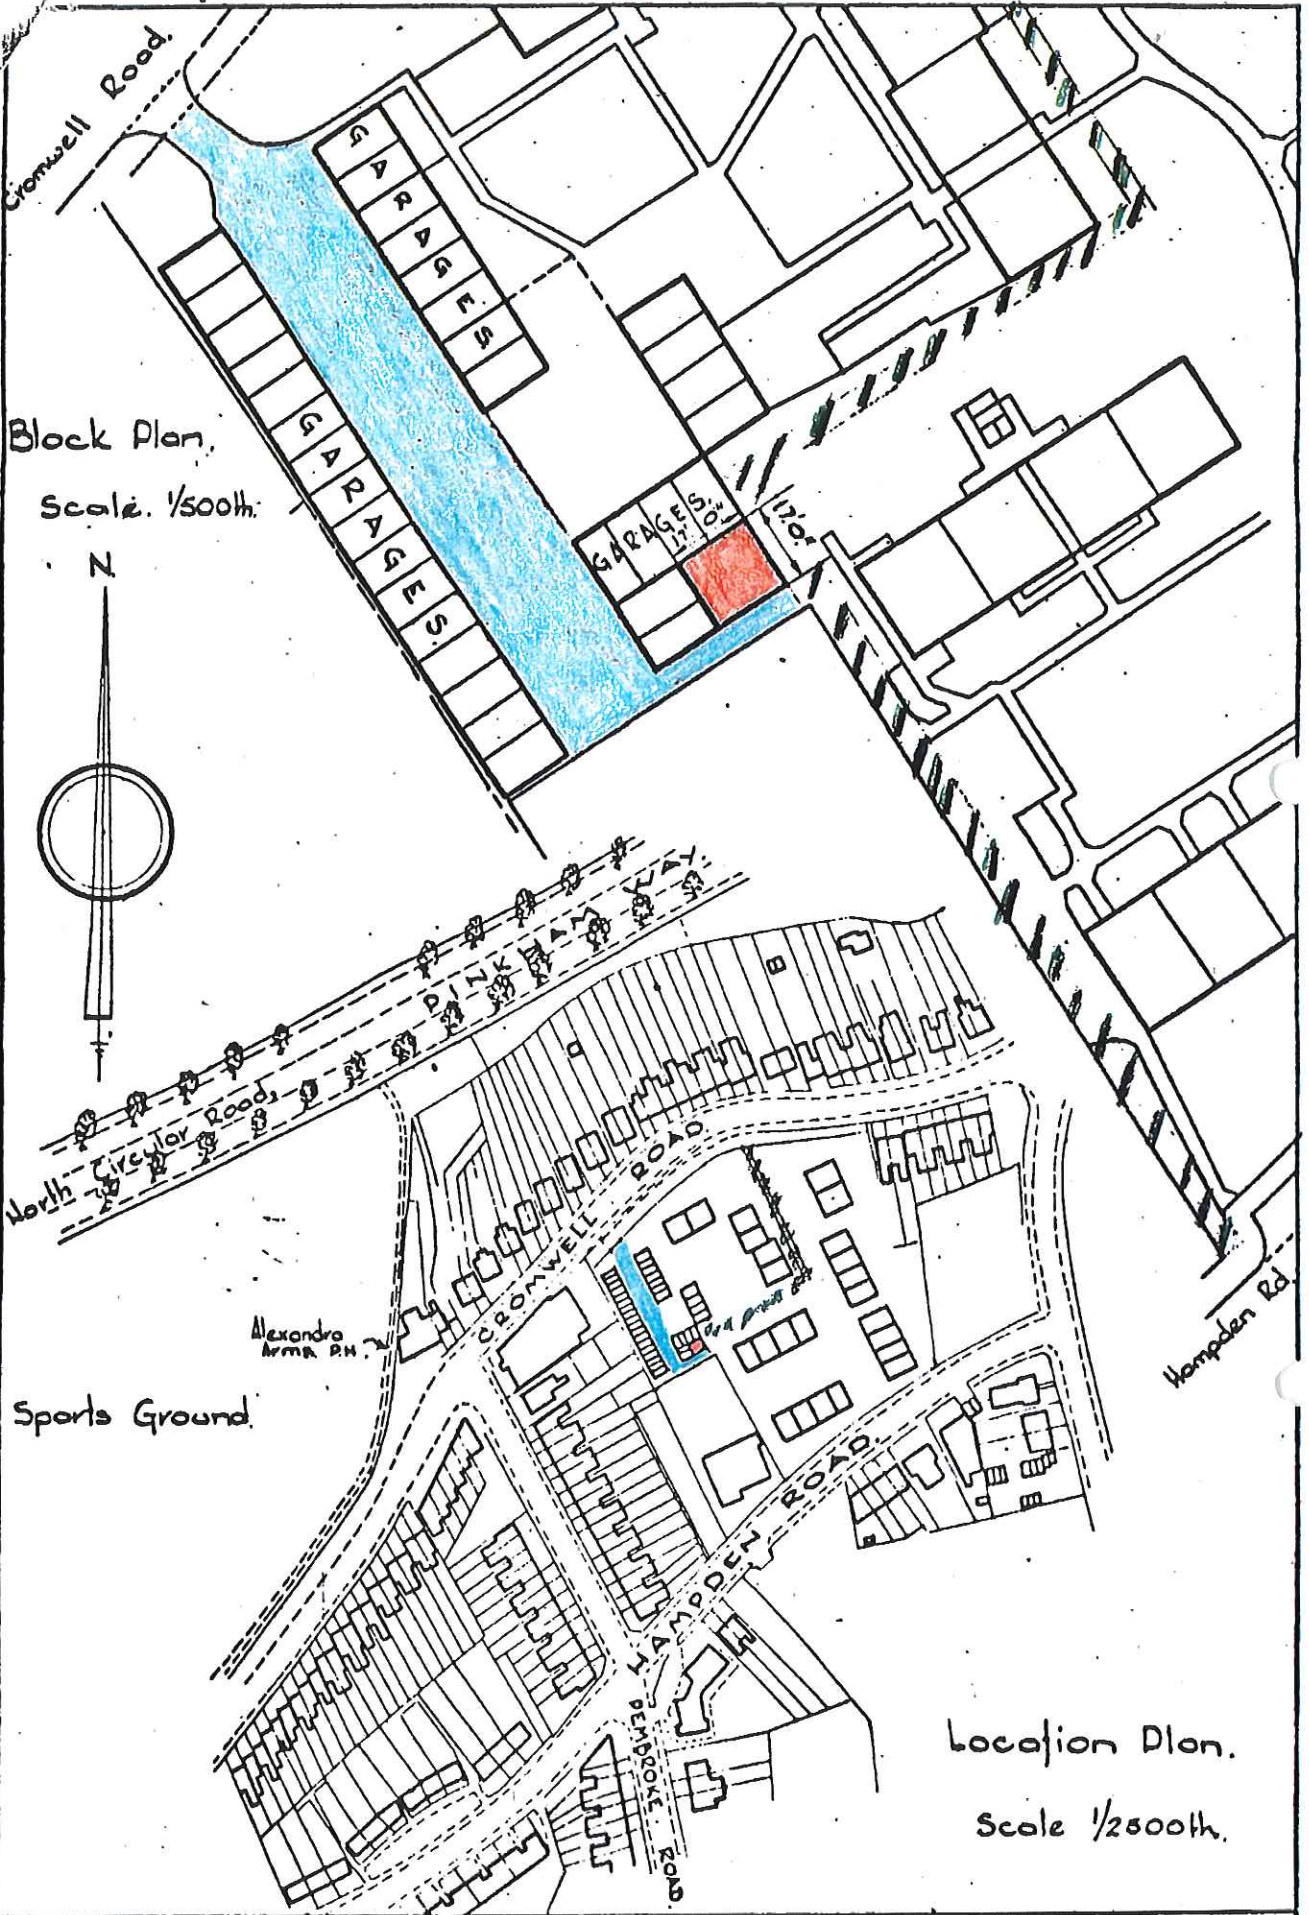

KEY		EASTERN ELECTRICITY BOARD		C.A.F. No.	
O.S. REF.		Northmet Sub-Area		DATE 26th May. 64.	
G.P.O. LINES SUBSTATION		TITLE Sub-station Site. New Housing Site.		SCALE AS Indicated.	
				DR'N BY J.M.	APPR. BY
				ISSUE	