






 
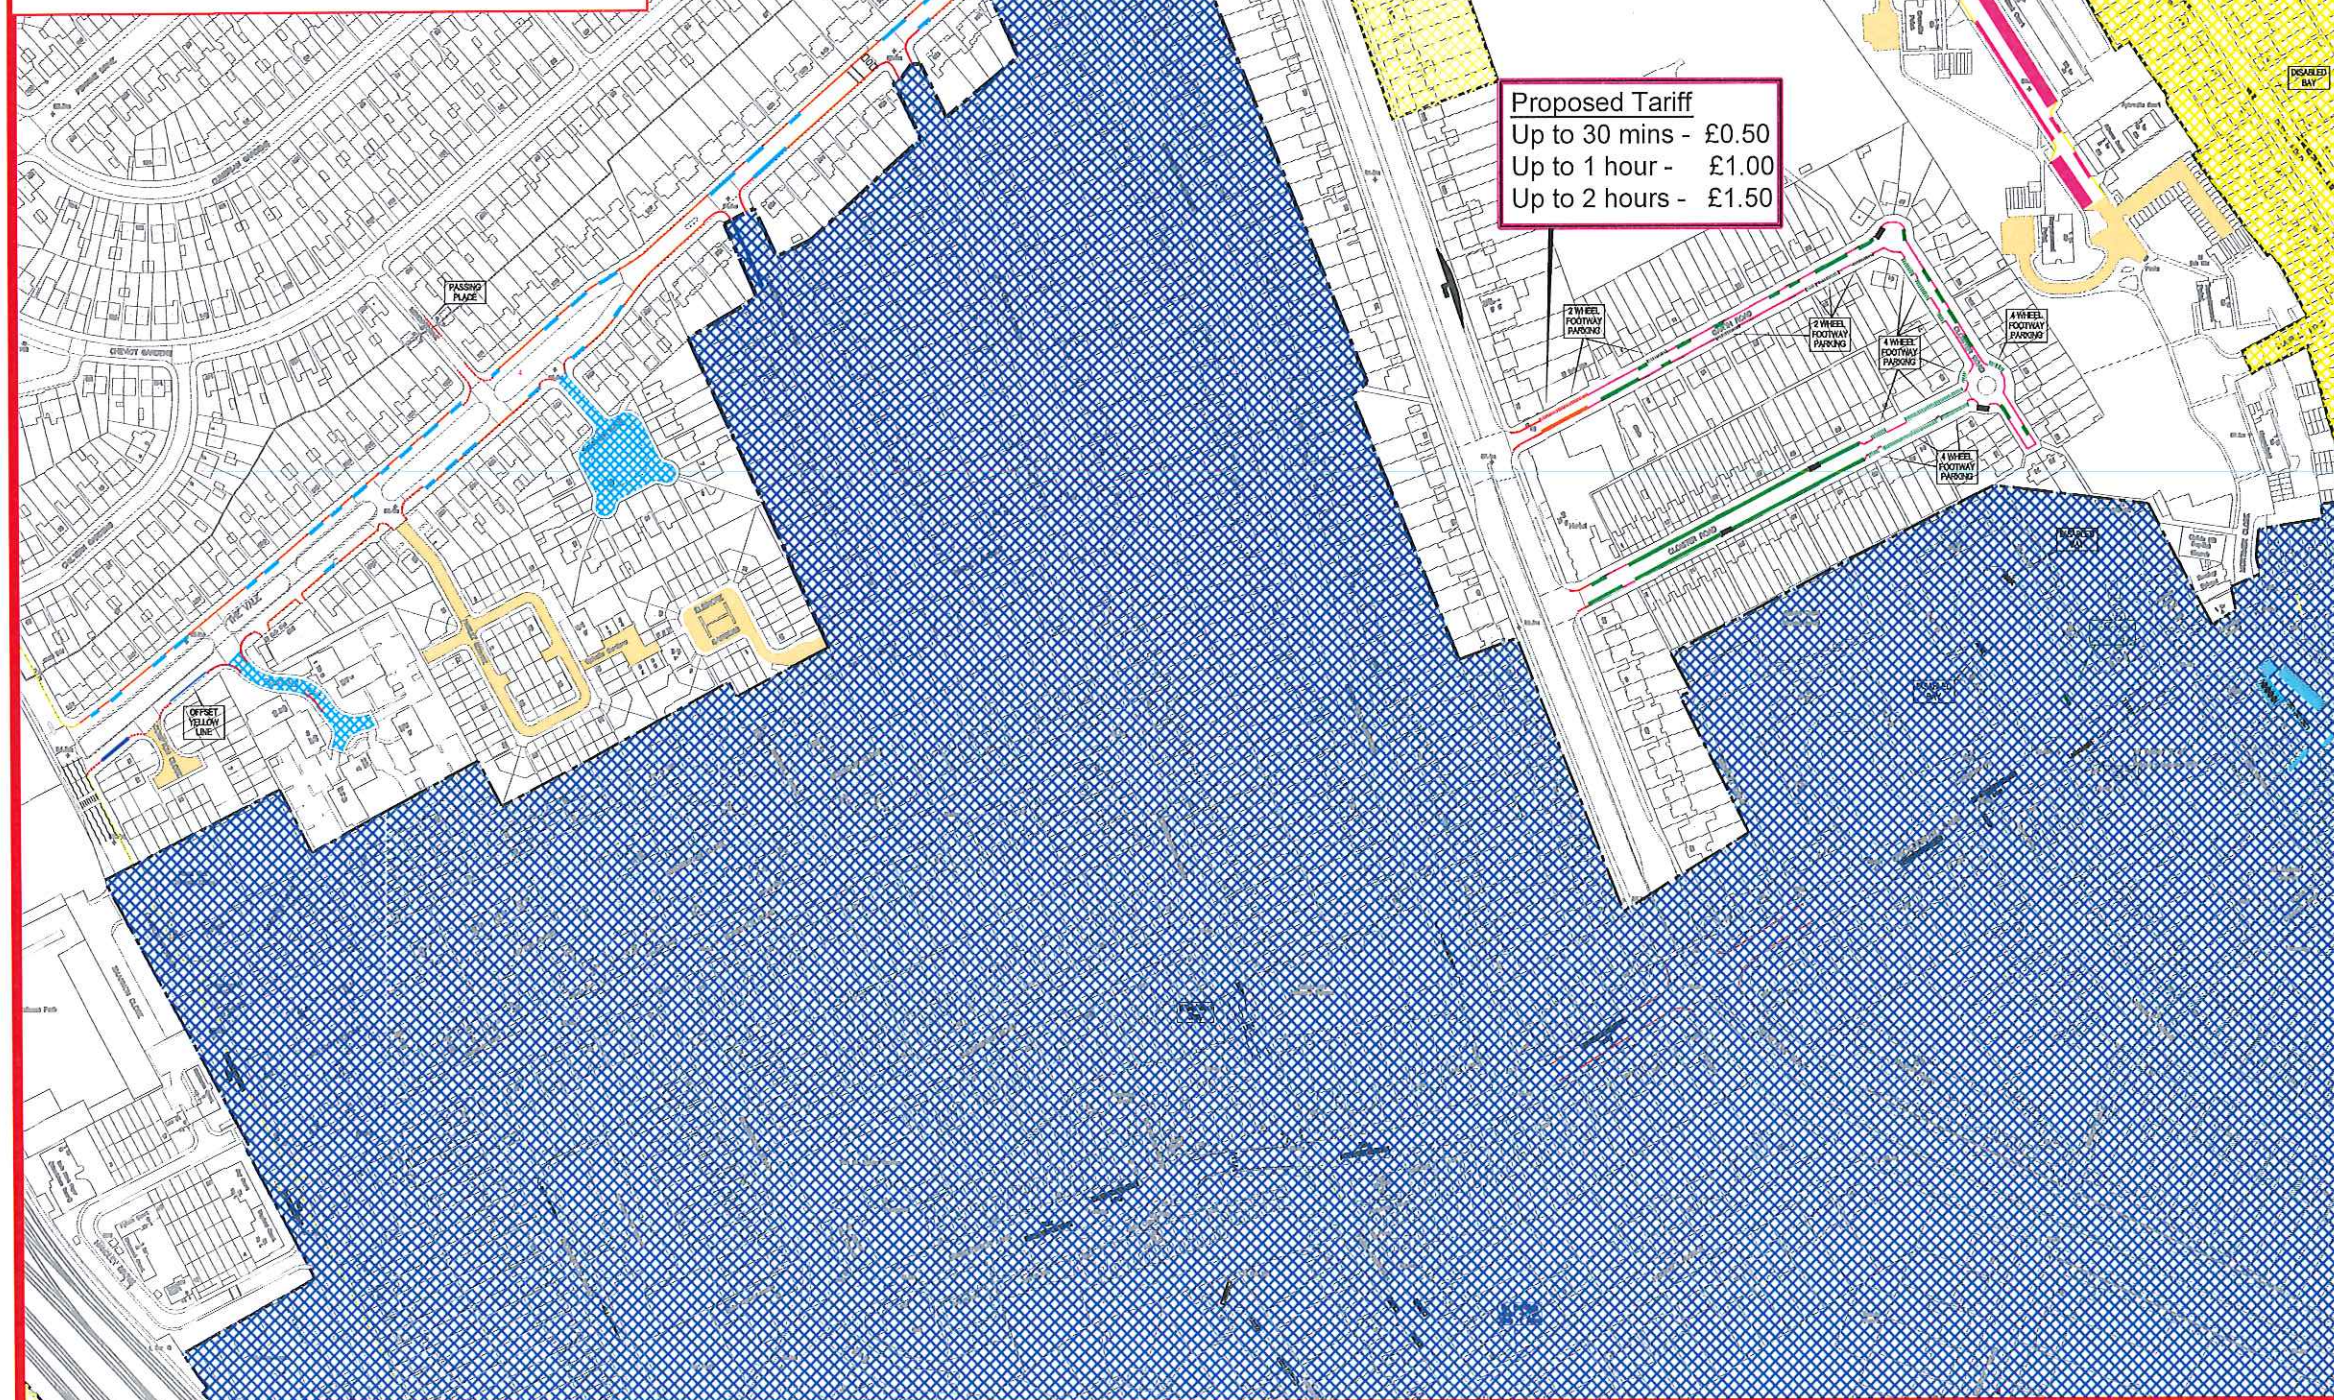


KEY (1 of 2) :-

-  Proposed 'C1' Cricklewood resident permit holders only "Past this point" parking area 10am to 11am Monday to Friday (No bay markings)
-  Existing 'At Any Time' Waiting Restriction
-  Existing 'Red Route' clearway restrictions
-  Existing Waiting Restriction 8am to 6.30pm Monday to Saturday
-  Existing Disabled Bay
-  Existing Cricklewood Controlled Parking Zone 10am - 11am Monday to Friday
-  Existing Golders Green Controlled Parking Zone 11am - 12midday Monday to Friday
-  Indicates private roads/not public highway areas/ areas not eligible for LBB parking controls



KEY (2 of 2) :-

-  Proposed Resident Permit Holder Bay New CPZ 1pm to 8pm Monday-Sunday
-  Proposed Resident Permit Holder Bay 4 Wheel Footway Parking Bay New CPZ 1pm to 8pm Monday-Sunday
-  Proposed Resident Permit Holder Bay 2 Wheel Footway Parking Bay New CPZ 1pm to 8pm Monday-Sunday
-  Proposed Resident & Business Permit Holder Bay 2 Wheel Footway Parking Bay New CPZ 1pm to 8pm Monday-Sunday
-  Proposed Pay by Phone (max stay 1 hour) and New CPZ Resident Permit Holders Only 1pm to 8pm Monday-Sunday
-  Proposed Resident Permit Holder Bay Golders Green CPZ 11am-12midday Mon-Fri
-  Proposed Business Permit Holder Bay Golders Green CPZ 9am-5pm Monday-Friday
-  Proposed Resident Permit Holder Bay Cricklewood CPZ - 10am-11am Mon-Fri
-  Proposed Business Permit Holder Bay Cricklewood CPZ - 9am-5pm Mon-Fri
-  Proposed 'At any time' Waiting Restriction
-  Proposed Waiting Restriction Cricklewood CPZ - 10am-11am Mon-Fri
-  Proposed Waiting Restriction Golders Green CPZ 11am-12midday Mon-Fri
-  Proposed Waiting Restriction (off set hours) 2pm to 3pm Monday to Friday
-  Proposed Waiting Restriction 8am to 6pm Monday to Friday
-  Proposed Waiting Restriction 1pm to 8pm Monday to Sunday

Development and Regulatory Services

North London Business Park
Oakleigh Road South
New Southgate N11 1NP
Tel. 020 8359 2000



DESIGN TEAM

SCHEME:

INFORMAL CPZ CONSULTATION
The Vale NW11/NW2 area

TITLE:

PROPOSED PARKING LAYOUT

Scales: N.T.S.

Date: 20/03/15

Initiated: LW/GWA

Drawn: KG

Checked:

DRAWING NO:

THEVALECWGG_03

Acad Ref.S:\PDTWD\TheValeCPZ\CW\THEVALECWGG_03