


Appendix G

Proposed Controlled Parking Zone parking layout - Heathgate NW11

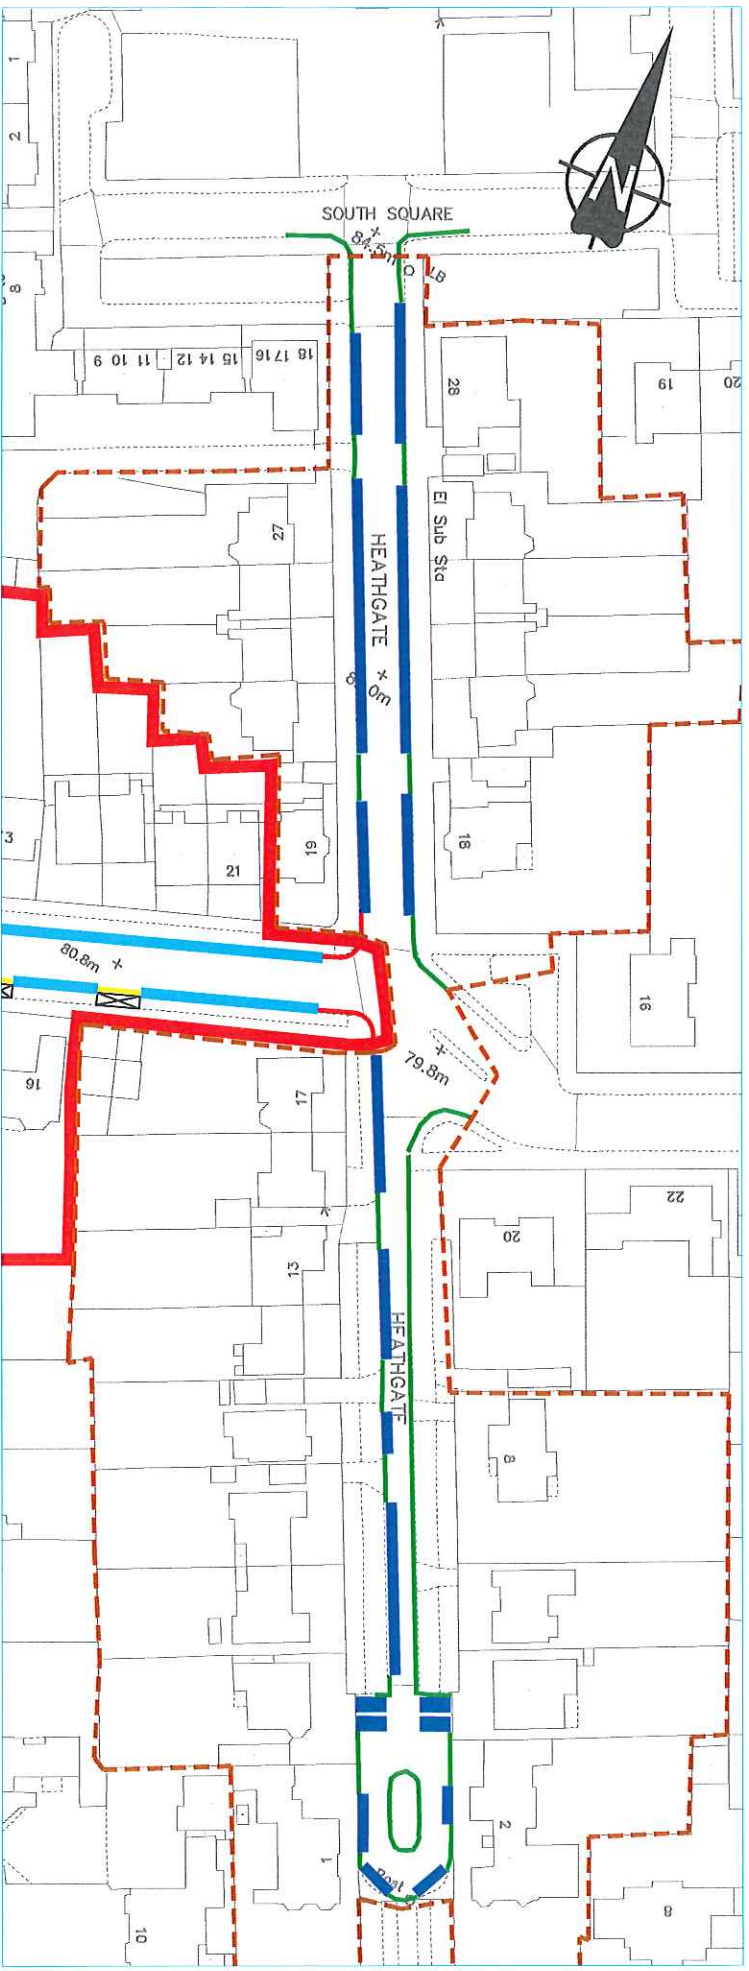


Key
PROPOSED

- Proposed Mon - Fri, 1pm - 2pm waiting restrictions
- Proposed resident permit holders only parking bays - Mon - Fri, 1pm - 2pm
- Proposed Garden Suburb CPZ extension Boundary
- Existing Mon - Fri, 1pm - 2pm waiting restrictions (Garden Suburb CPZ)
- Proposed resident permit holders only parking bays - Mon - Fri, 1pm - 2pm (Garden Suburb CPZ)
- Existing Garden Suburb CPZ Zone boundary

Notes

In response concerns raised through a the Garden Suburb Parking review and a subsequent Petition sent in from the residents of Heathgate it is proposed to introduce parking in Heathgate in order to improve parking provision for residents, deter long term commuter parking, improve sightlines and improve traffic flow.

Initiated by PEC/AO Drawn by AO Checked by AO Date 29/03/2015	SCHEME: GARDEN SUBURB CONTROLLED PARKING ZONE (CPZ) PARKING REVIEW	Development and Regulatory Services	<div style="text-align: center;">  </div>
TITLE: PROPOSED CONTROLLED PARKING ZONE HEATHGATE NW11		North London Business Park Oakleigh Road South New Southgate N11 1NP Tel: 0208 359 2000	DRAWING No. <div style="text-align: center; font-weight: bold; font-size: 1.2em;">470071a</div>
Scales 1:500		Acad Ref: s:\Garden Suburb parking Review\47071a	