
## LIPTON



## LOCATION PLAN

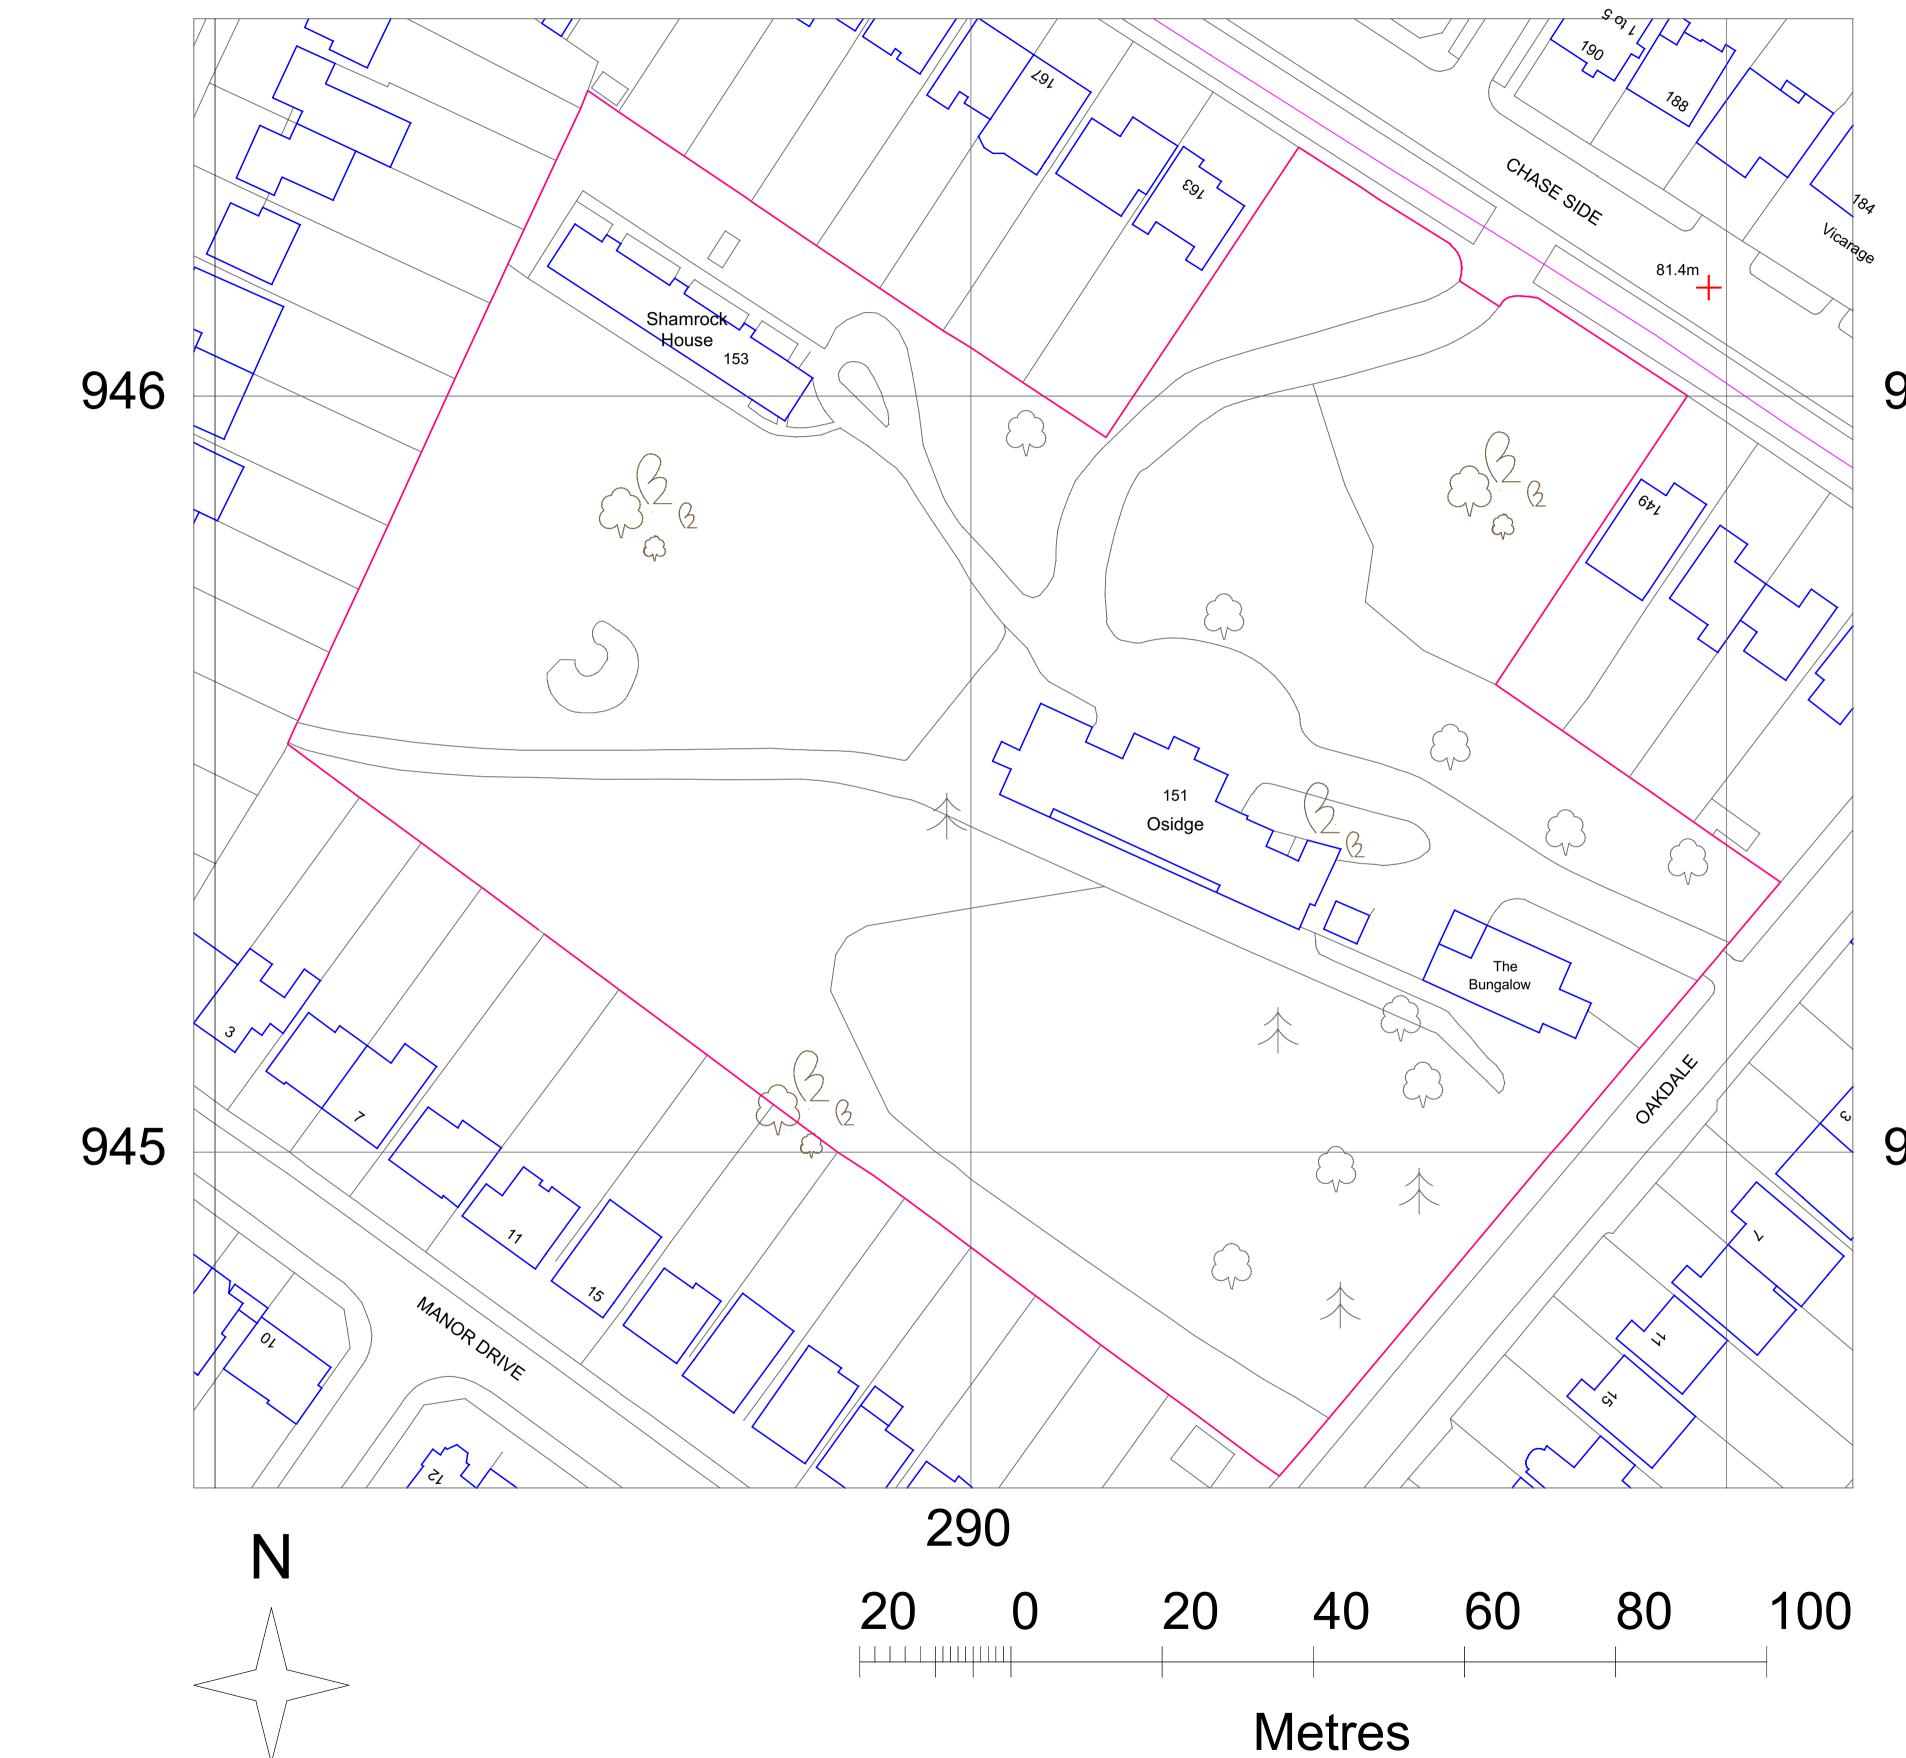

290

The copyright of this drawing is the property of SHAUN KNIGHT ARCHITECTURE LIMITED and may not be reproduced in any form without prior written consent.

946

SHAUN KNIGHT ARCHITECTURE 40 FALCON ROAD, HAMPTON TW12 2RA 07824 815 258M 0208 979 4949T E:skarchitecture@hotmail.co.uk W:shaunknightarchitecture.com PROJECT: SIR THOMAS LIPTON MEMORIAL CARE HOME TITLE : SITE LOCATION PLAN Date: SEPTEMBER 2016 Scale: 1:500 at A1 Drawn: SDK DRAWING NUMBER: 001

## 945