

**SAFETY, HEALTH AND ENVIRONMENTAL INFORMATION**

For construction, maintenance, cleaning and demolition risk refer to the relevant method statements and risk assessments related to this task for scheme Ref. C2016\_BC/0001030-08.  
 In addition to the hazard/risks normally associated with the types of work detailed on this drawing take note of above. All works on this drawing will be carried out by a competent contractor working to a provided appropriate method statement and risk assessment.

NOTES:

*This product includes mapping data licensed from Ordnance Survey with the permission of the Controller of Her Majesty's Stationery Office.  
 © Crown copyright and database right 2013. All rights reserved.  
 London Borough of Barnet. Licence No 100017674*

**REVISION**

Revision Details	Design/Check	Date	Rev.
Initial Issue	CLM / SHC	24.03.17	0

Purpose of Issue

**FOR INFORMATION**



Scheme Ref. C2016\_BC/001030-08


**SQUIRES LANE/ETCHINGHAM PARK ROAD JUNCTION**

**Traffic Improvements Option 2**

Design	Drawn	Checked	Approved
CLM	CLM	SHC	GL
Date: 24/03/17	Date: 24/03/17	Date: 28/03/17	Date: 29/03/17



C2016\_BC/001030-08-Option 2-01 0

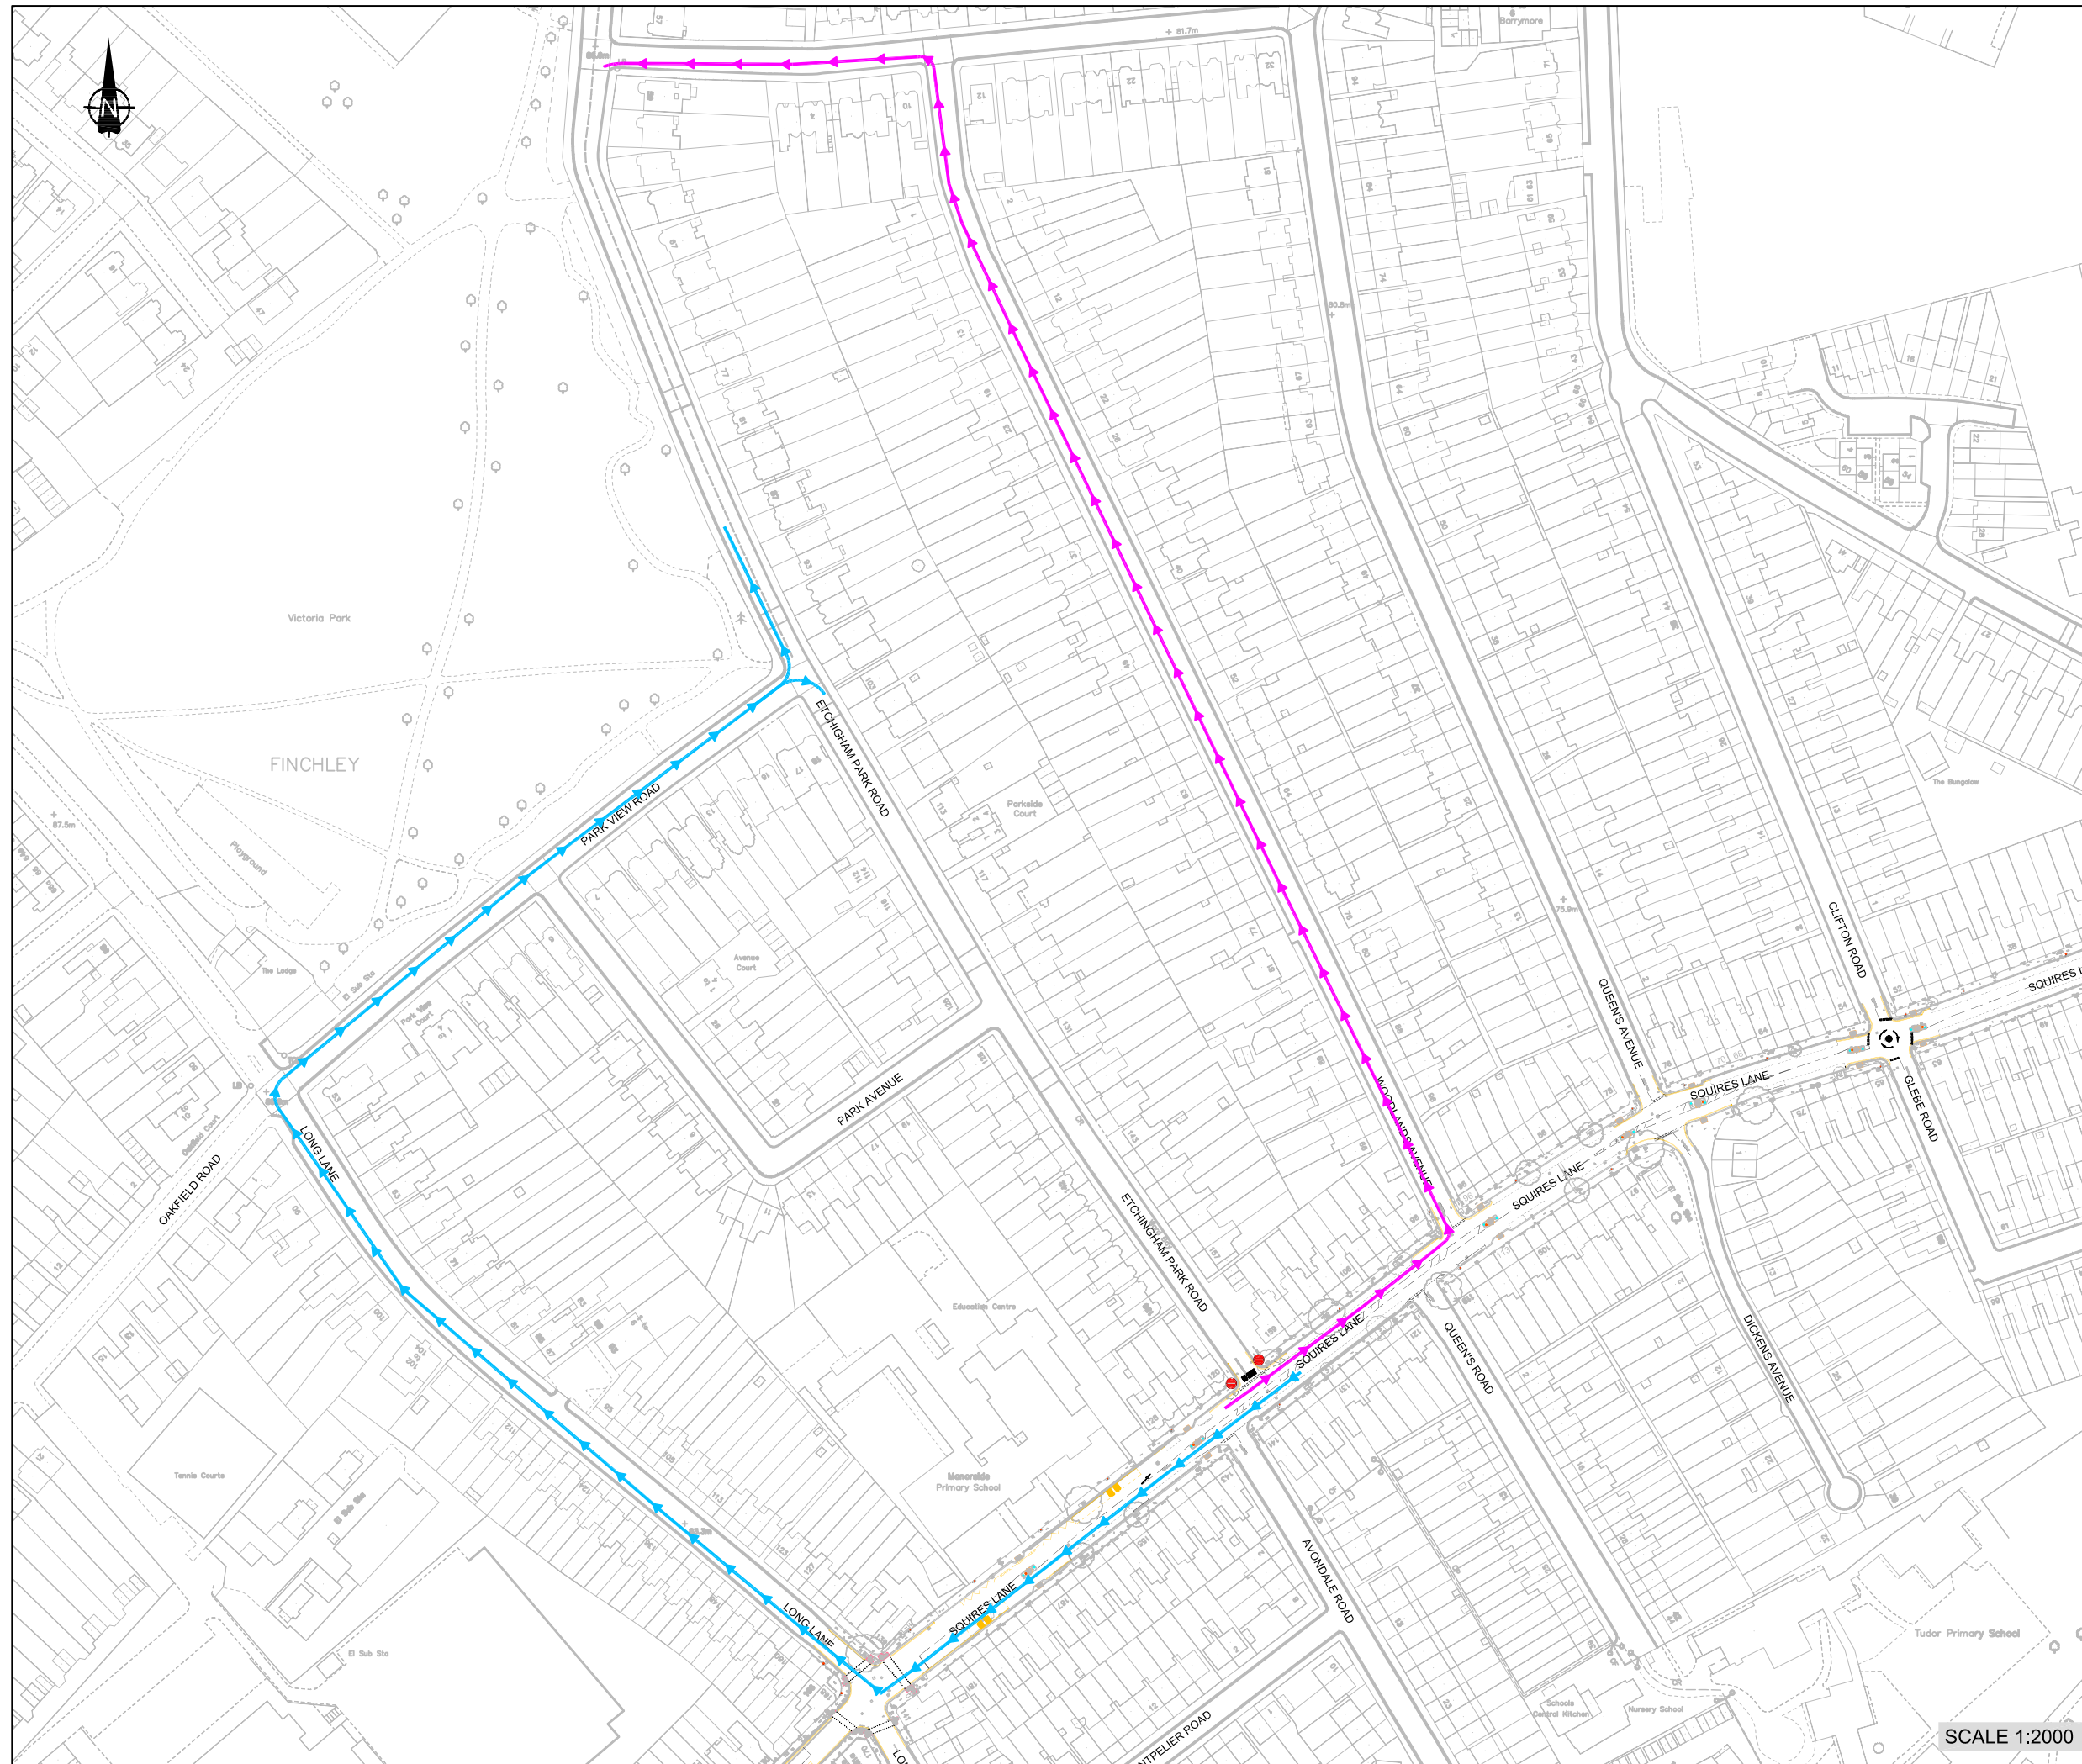

**SAFETY, HEALTH AND ENVIRONMENTAL INFORMATION**

For construction, maintenance, cleaning and demolition risk refer to the relevant method statements and risk assessments related to this task for scheme Ref. C2016\_BC/0001030-08.  
 In addition to the hazard/risks normally associated with the types of work detailed on this drawing take note of above. All works on this drawing will be carried out by a competent contractor working to a provided appropriate method statement and risk assessment.

**NOTES:**

*This product includes mapping data licensed from Ordnance Survey with the permission of the Controller of Her Majesty's Stationery Office.  
 © Crown copyright and database right 2013. All rights reserved.  
 London Borough of Barnet. Licence No 100017674*

**REVISION**

Revision Details	Design/Check	Date	Rev.
Initial Issue	CLM / SHC	24.03.17	0

Purpose of issue

**FOR INFORMATION**

Client:



Scheme Ref. C2016\_BC/001030-08

Scheme title

**SQUIRES LANE/ETCHINGHAM PARK ROAD JUNCTION**

Drawing title

**Traffic Improvements  
 Option 2. Alternative Route**

Scale @ A3 N.T.S.

Design	Drawn	Checked	Approved
CLM	CLM	SHC	GL
Date: 24/03/17	Date: 24/03/17	Date: 28/03/17	Date: 29/03/17

