



SAFETY, HEALTH AND ENVIRONMENTAL INFORMATION

For construction, maintenance, cleaning and demolition risk refer to the relevant method statements and risk assessments related to this task for scheme Ref. C2016_BC/001027. In addition to the hazards/risks normally associated with the types of work detailed on this drawing take note of the following. All works on this drawing will be carried out by a competent contractor working to an appropriate method statement and risk assessment.

NOTES:

LEGEND:

- New road markings
- New double yellow lines

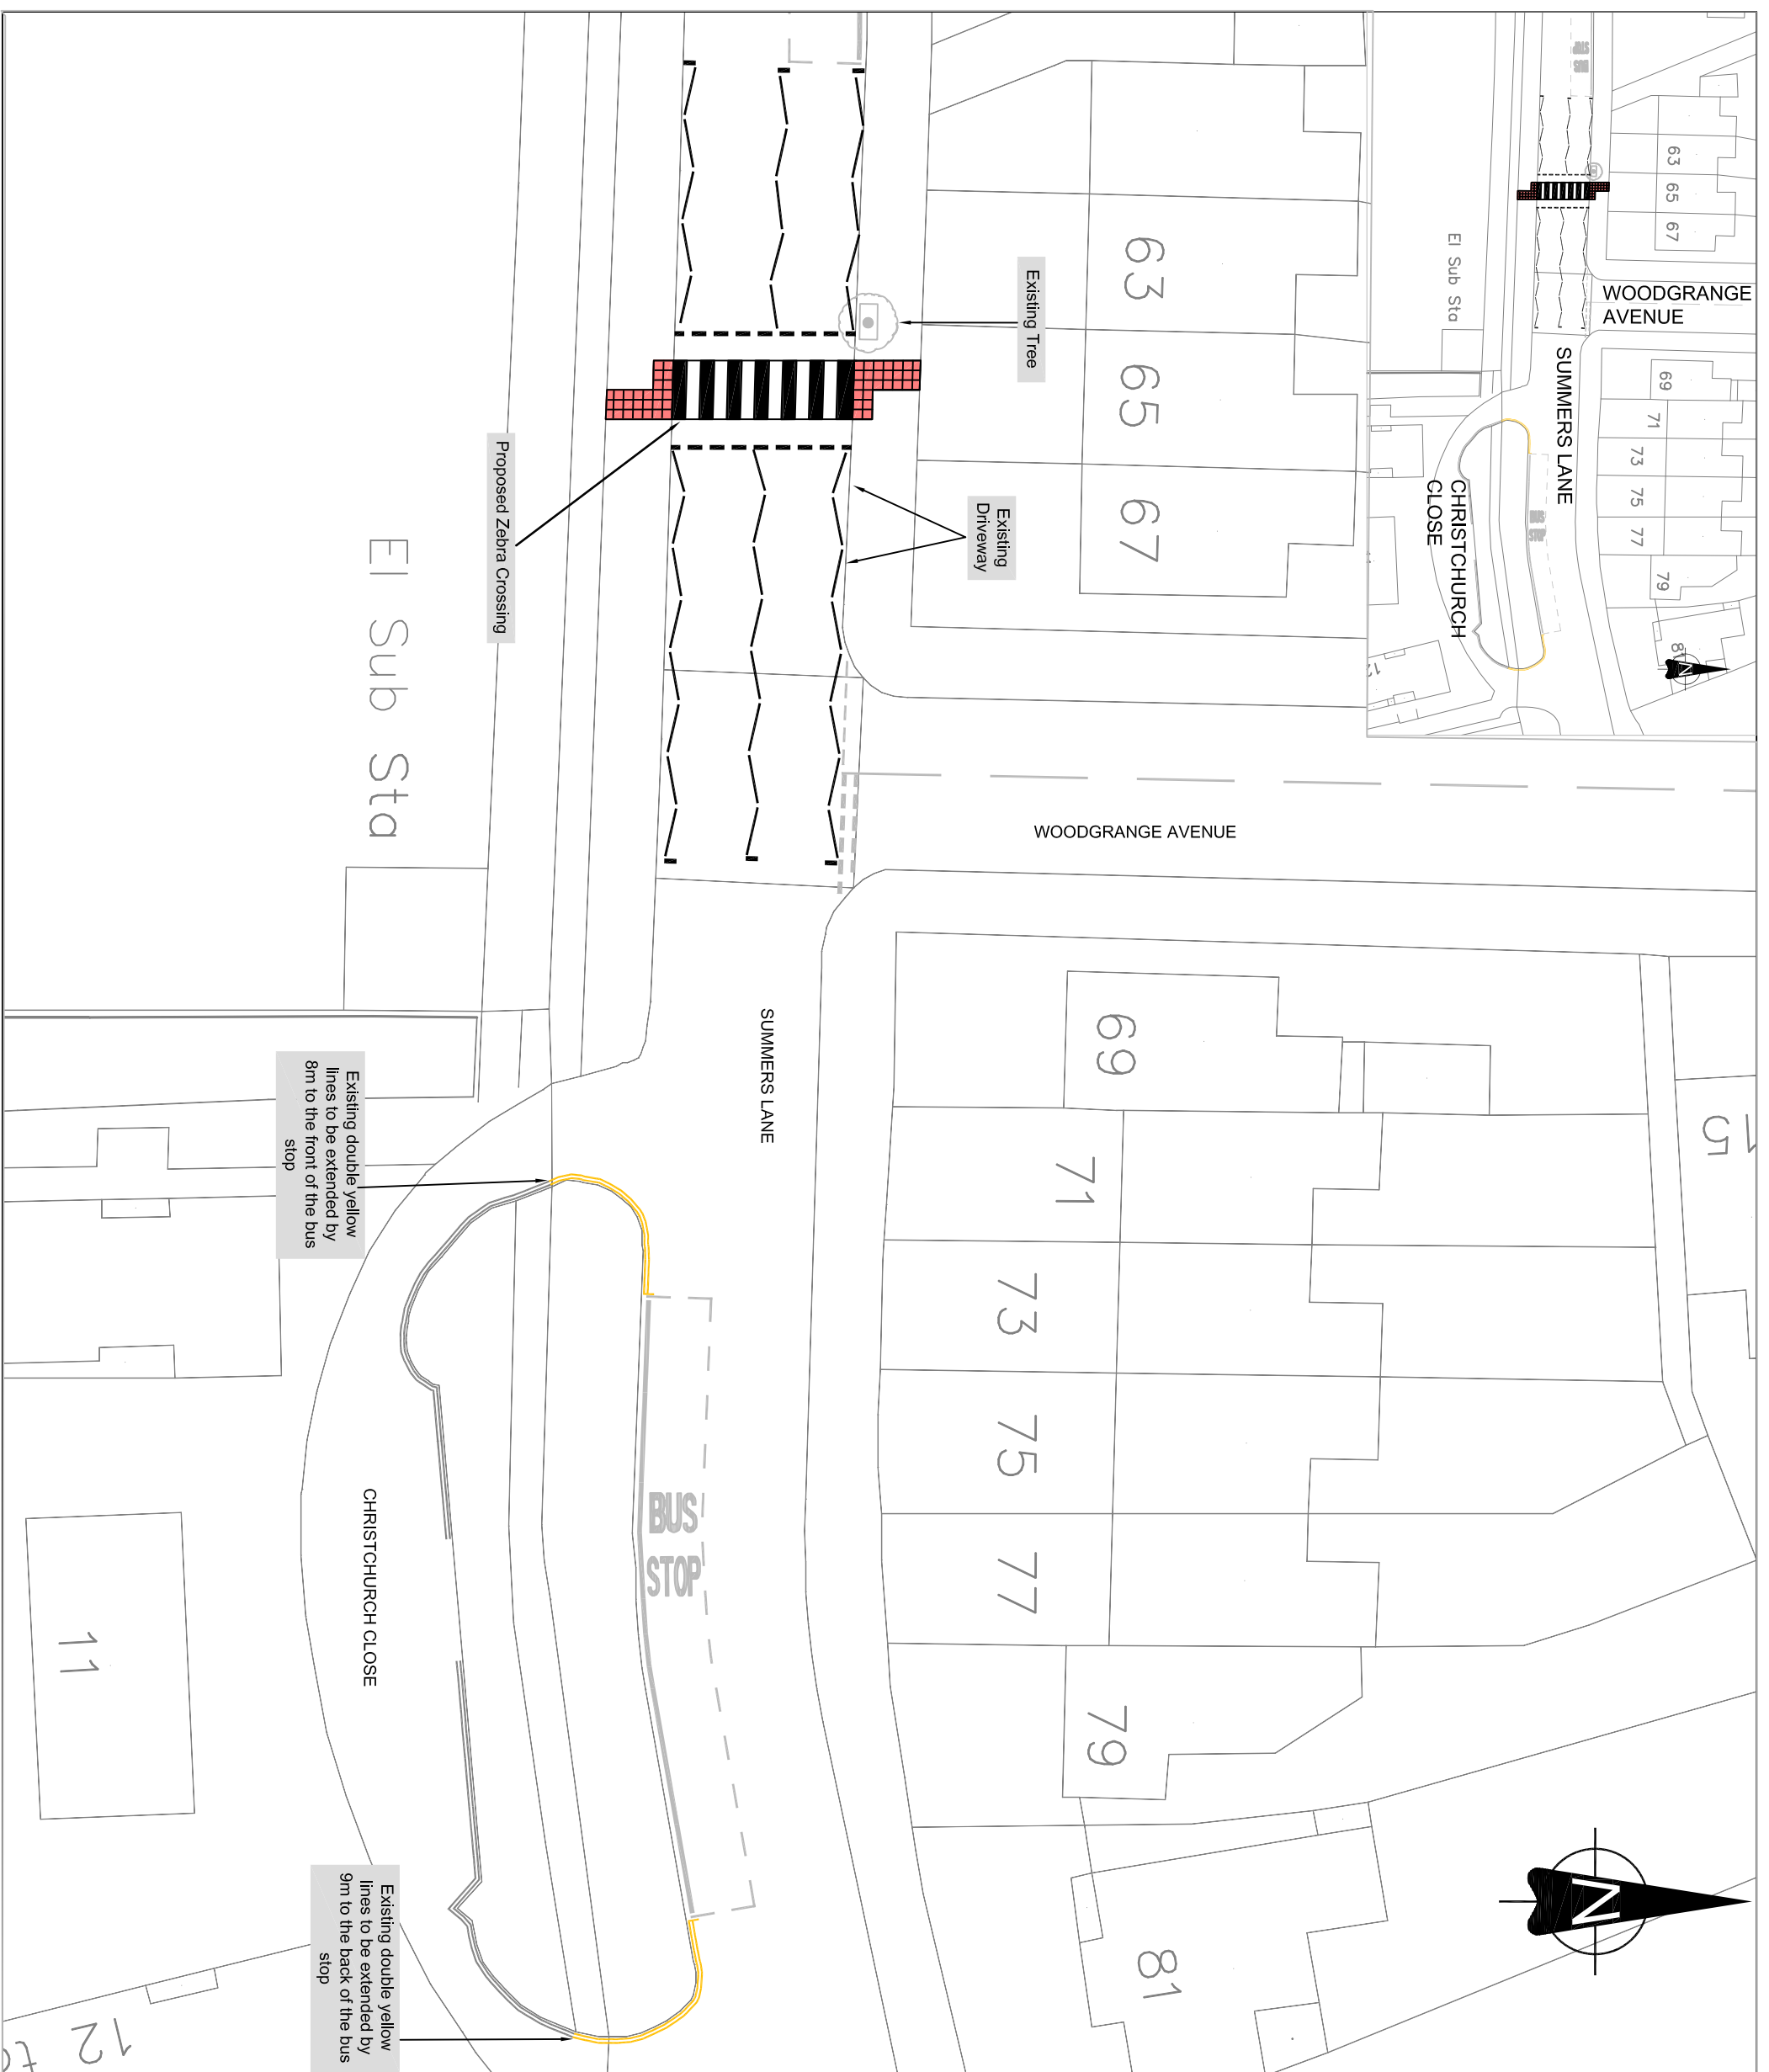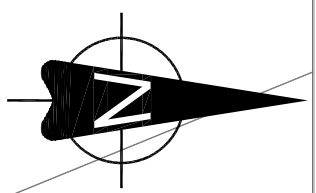

This product includes mapping data licensed from Ordnance Survey with the permission of the Controller of Her Majesty's Stationery Office.
 © Crown copyright and database right 2016. All rights reserved.
 London Borough of Barnet, Licence No 100017674

Revision Details		Date	Rev.
Initial Issue			
REVISION			

Purpose of Issue
DRAFT

Client:

Scheme title
RE Scheme Ref. C2016_BC/001027_DESIGN_01
SUMMERS LANE

Drawing title
FEASIBILITY DESIGN
OPTION 1

Scale @ A3: 1:250

Design	Drawn	Checked	Approved
xx	xx	xx	xx
Date: xx/xx/xx	Date: xx/xx/xx	Date: xx/xx/xx	Date: xx/xx/xx



Traffic and Development
 London Borough of Barnet, Barnet House,
 11th Floor, Highways, 1255 High Road,
 Whetstone, London N20 0EJ

C2016_BC/001027_DESIGN_01



Rev: 0


SAFETY, HEALTH AND ENVIRONMENTAL INFORMATION

For construction, maintenance, cleaning and demolition risk refer to the relevant method statements and risk assessments related to this task for scheme Ref. C2016_BC/000xx.yy.
 In addition to the hazard/risks normally associated with the types of work detailed on this drawing take note of the following. All works on this drawing will be carried out by a competent contractor working to an appropriate method statement and risk assessment.

NOTES:

LEGEND:

-  New road markings
-  New double yellow lines

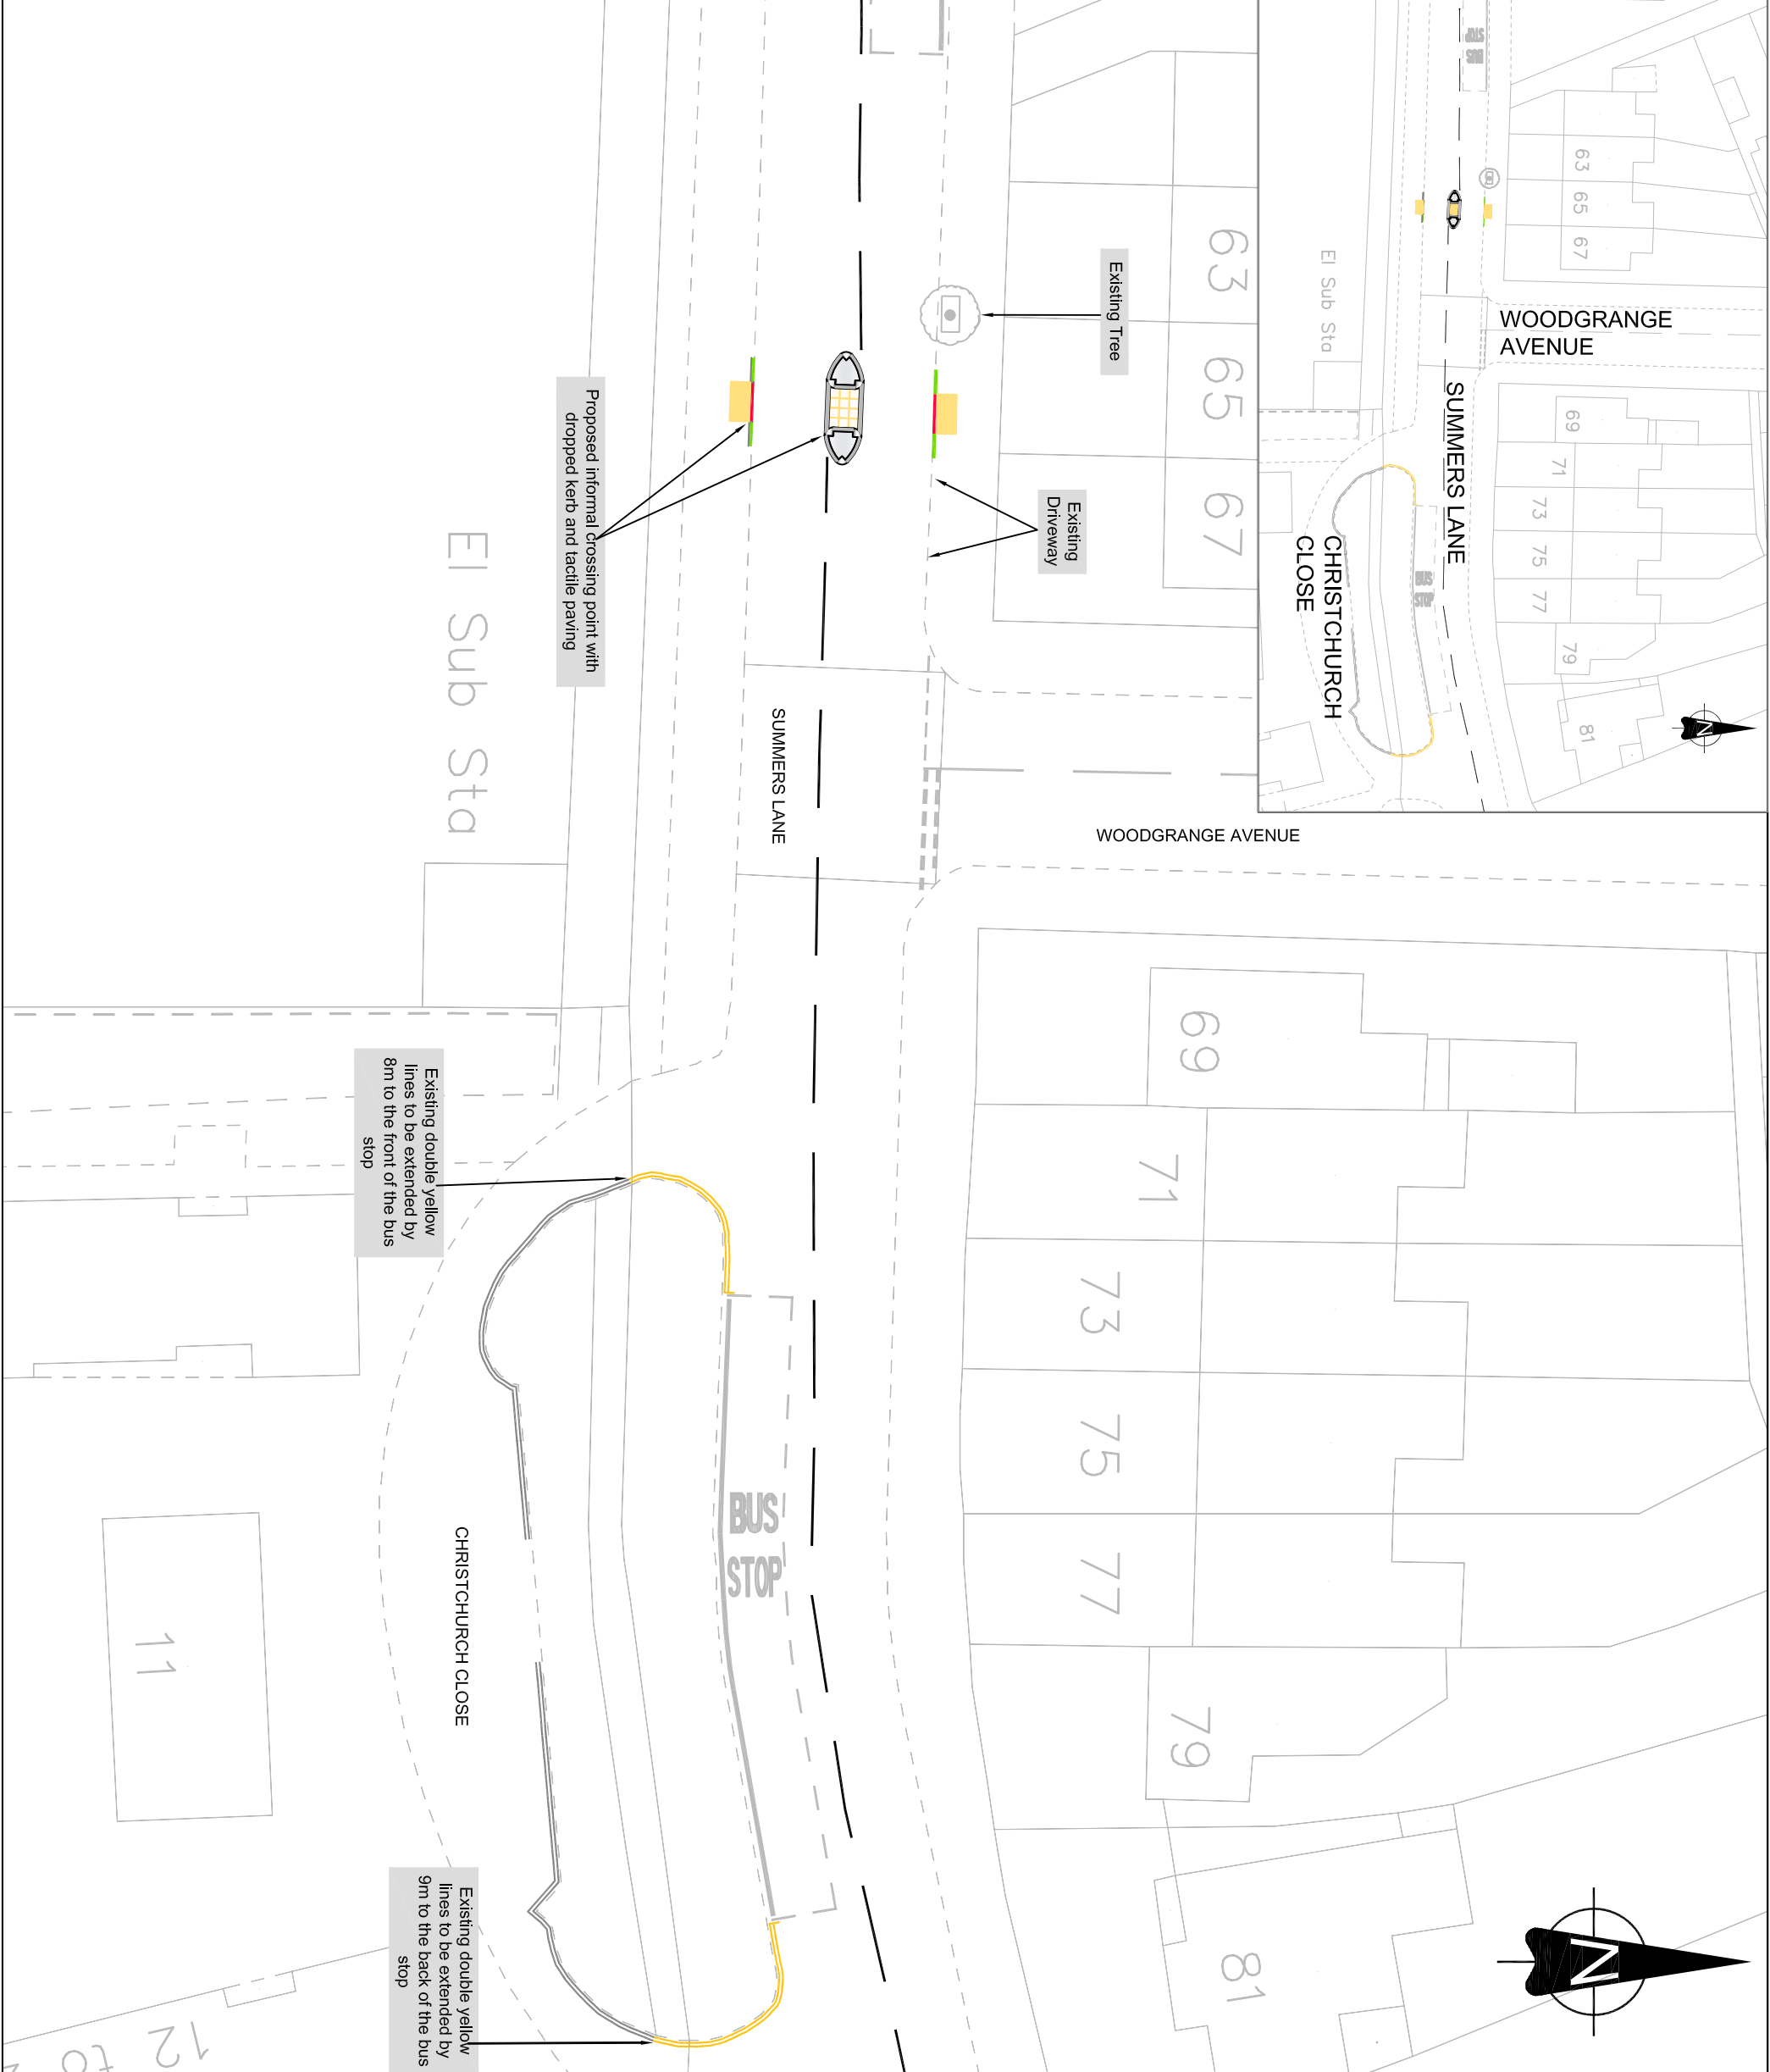

*This product includes mapping data licensed from Ordnance Survey with the permission of the Controller of Her Majesty's Stationery Office.
 © Crown copyright and database right 2016. All rights reserved.
 London Borough of Barnet, Licence No 100017674*

REVISION			
Revision Details	Design/Check	Date	Rev.
Initial Issue			
Purpose of Issue			

Purpose of Issue: **DRAFT**

Client: **BARNET LONDON BOROUGH**

Scheme title: **SUMMERS LANE**

Drawing title: **FEASIBILITY DESIGN OPTION 2**

Scale 1:250 @ A3:

Design	Drawn	Checked	Approved
xx	xx	xx	xx
Date: xx/xx/xx	Date: xx/xx/xx	Date: xx/xx/xx	Date: xx/xx/xx



C2016_BC/001027_DESIGN_02

Rev: 0