


For construction, maintenance, cleaning and demolition risk refer to the relevant method statements and risk assessments related to this task for scheme Ref. C2017_BC/0000_YY. In addition to the hazards/risks normally associated with the types of work detailed on this drawing take note of the following. All works on this drawing will be carried out by a competent contractor working to an appropriate method statement and risk assessment.

NOTES:

1. ALL DIMENSIONS IN METRES UNLESS OTHERWISE STATED.
2. DO NOT SCALE FROM THIS DRAWING FOR SET OUT PURPOSES.
3. ENFORCEMENT CARRIAGES TO BE INSTALLED AT THE JUNCTIONS AND ALONG AND U-TURN BANS.
4. IF STATUTORY UNDERTAKERS PLANT IS INDICATED AS PRESENT WITHIN THE FOOTPRINT, EXCAVATION WILL TAKE PLACE USING APPROPRIATE AVOIDANCE TECHNIQUES.
5. FEEDEE PILLAR DUCTING ALIGNMENT IS INDICATIVE ONLY, ACTUAL DUCTING WHERE POSSIBLE, ALL MATERIALS NOT BEING RE-USED ON SITE ARE TO BE REMOVED TO CONTRACTORS YARD FOR RECYCLING OR ENVIRONMENTALLY FRIENDLY DISPOSAL, IN ACCORDANCE WITH ISO 14001.

KEY:

- Existing Lighting Column with New Sign
- RS New Sign Post
- New Proposed Double Yellow Restrictions
- CAMDEN / BARNET BOROUGH BOUNDARY

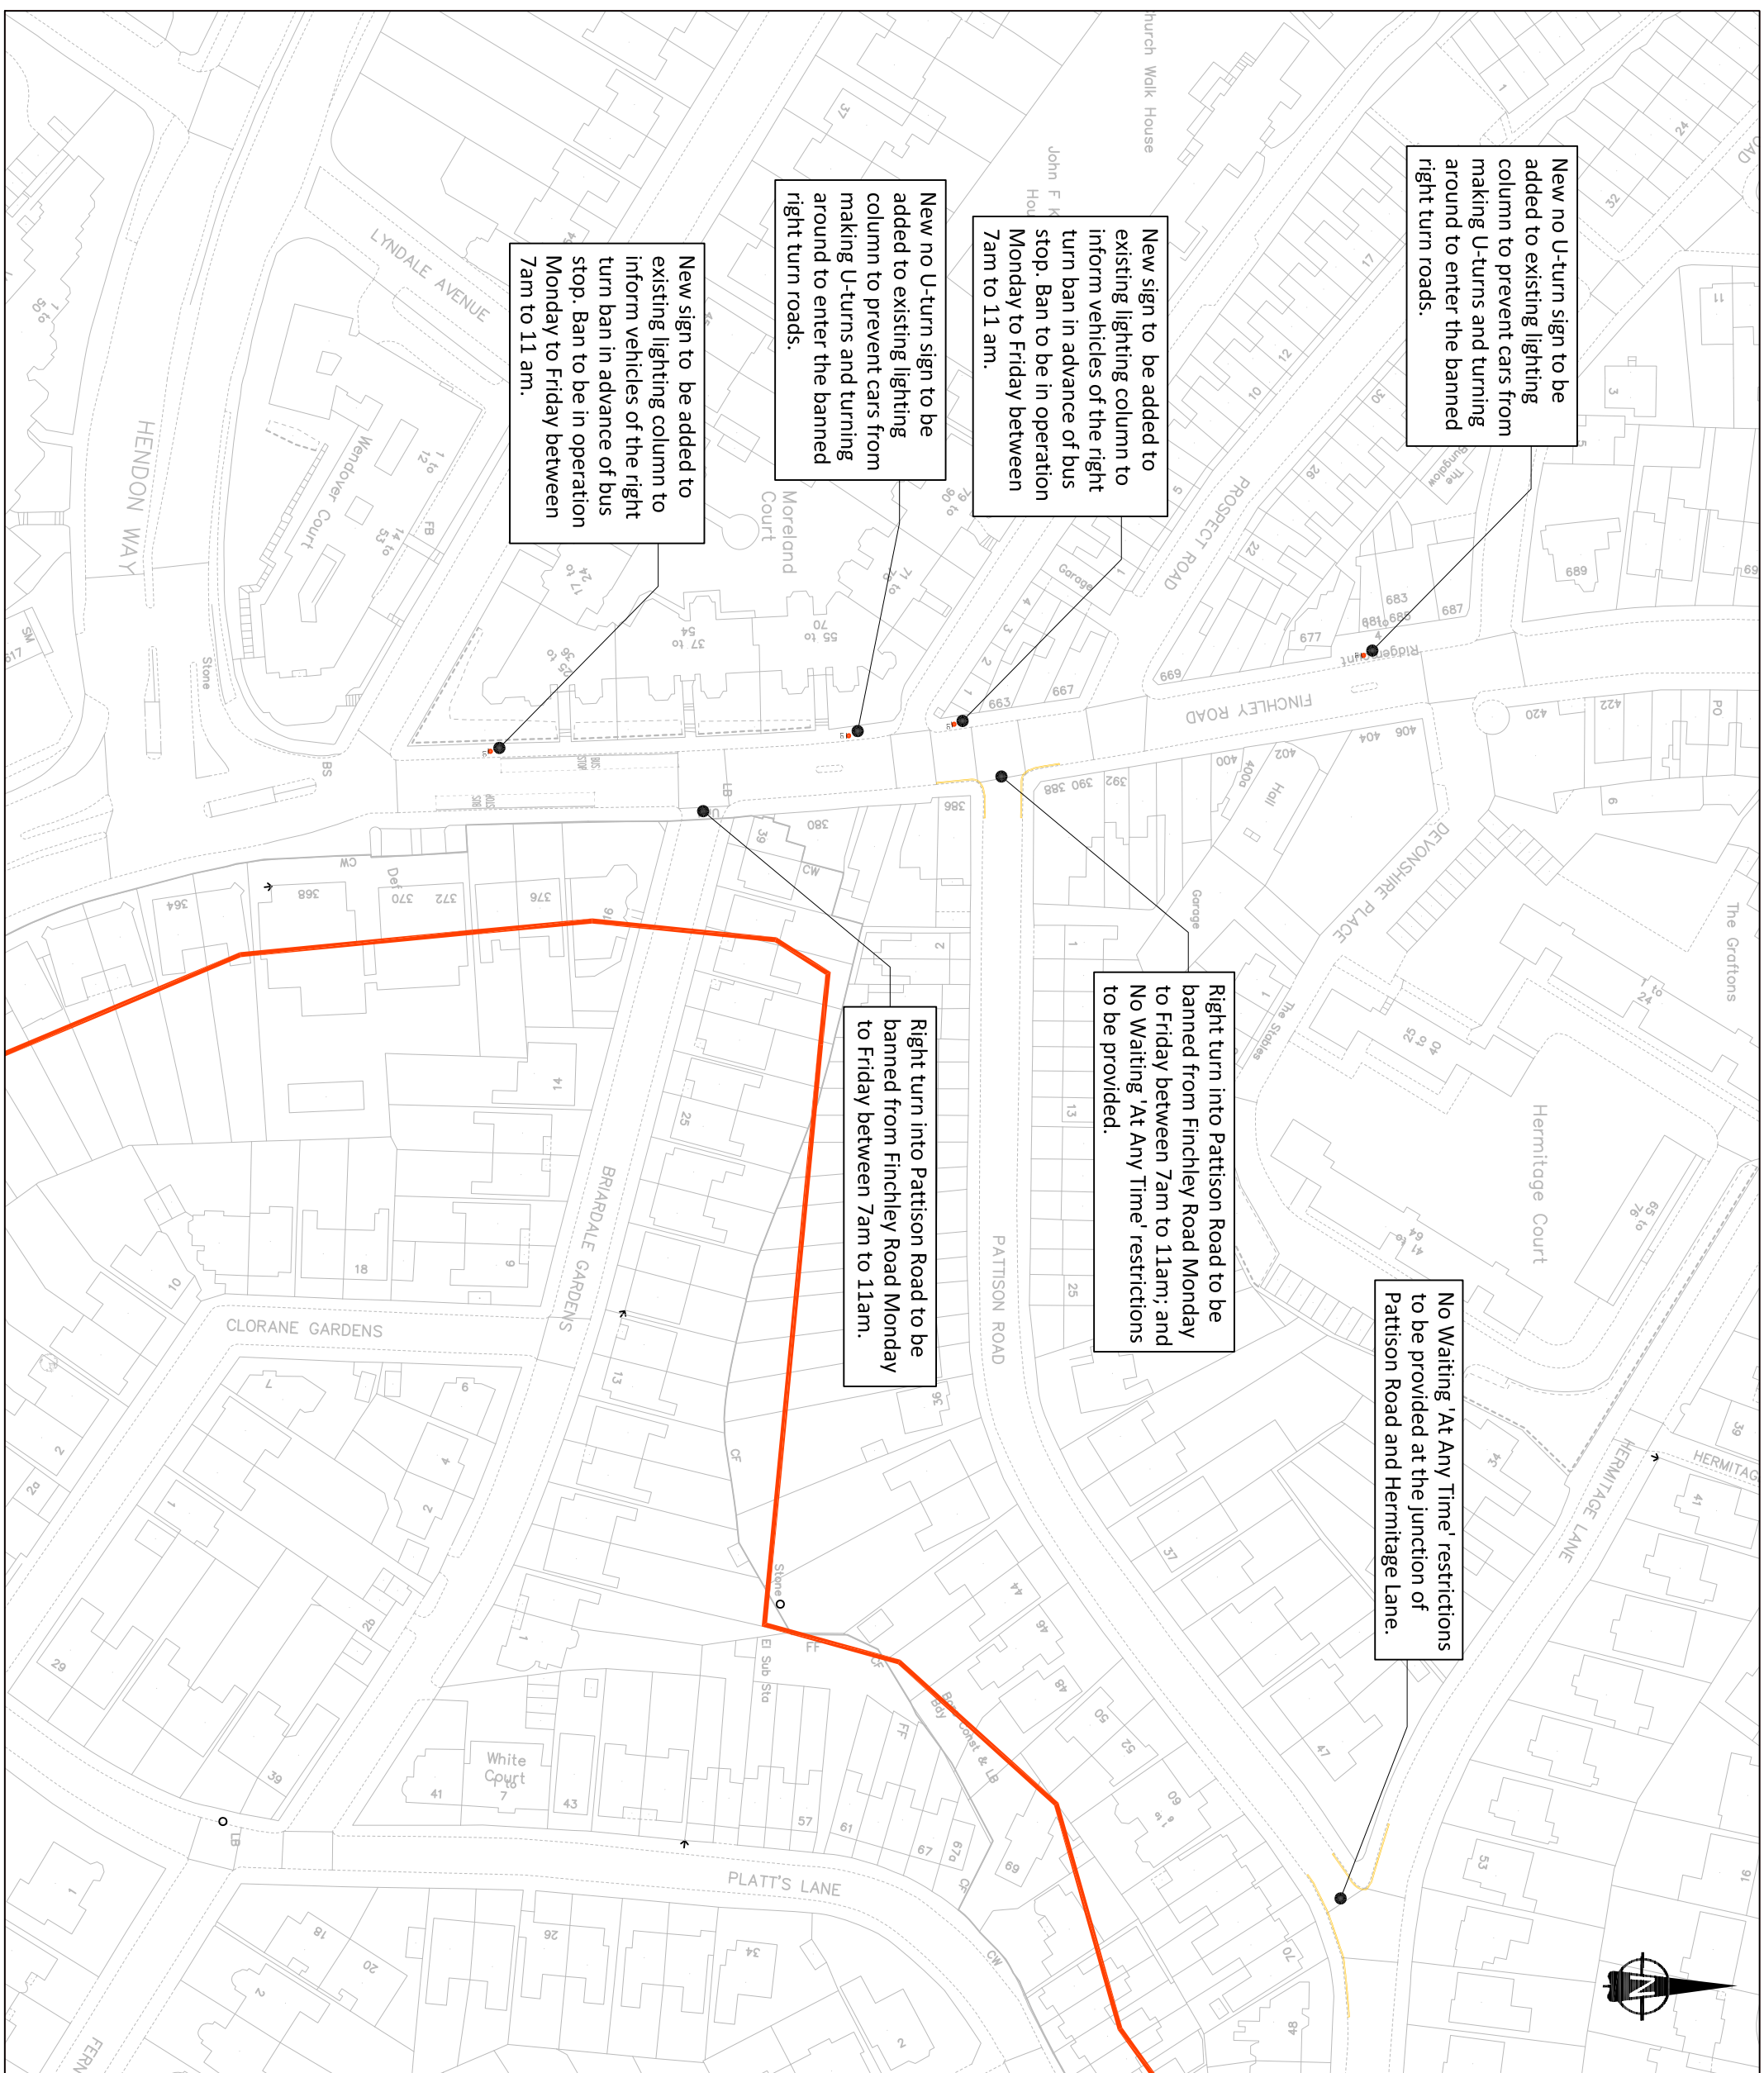

New no U-turn sign to be added to existing lighting column to prevent cars from making U-turns and turning around to enter the banned right turn roads.

New sign to be added to existing lighting column to inform vehicles of the right turn ban in advance of bus stop. Ban to be in operation Monday to Friday between 7am to 11 am.


New no U-turn sign to be added to existing lighting column to prevent cars from making U-turns and turning around to enter the banned right turn roads.

New sign to be added to existing lighting column to inform vehicles of the right turn ban in advance of bus stop. Ban to be in operation Monday to Friday between 7am to 11 am.

Right turn into Pattison Road to be banned from Finchley Road Monday to Friday between 7am to 11am; and No Waiting 'At Any Time' restrictions to be provided.

Right turn into Pattison Road to be banned from Finchley Road Monday to Friday between 7am to 11am.

No Waiting 'At Any Time' restrictions to be provided at the junction of Pattison Road and Hermitage Lane.

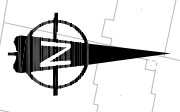

This product includes mapping data licensed from Ordnance Survey with the permission of the Controller of Her Majesty's Stationery Office. © Crown copyright and database right 2016. All rights reserved. London Borough of Barnet, Licence No 100077674

REVISION	Design/Check	Date	Rev.

Purpose of Issue

FOR INFORMATION

Client: **BARNET LONDON BOROUGH**

Scheme Ref: C2017_BC/0000_YY

Scheme title: **BRIARDALE GARDENS AND PATTISON RD JUNCTIONS WITH FINCHLEY ROAD**

Drawing title: **PROPOSED TIMED NO RIGHT TURNS**

Scale @ A3:

Design MF	Drawn MF	Checked SL	Approved LW
Date: 07/07/2017	Date: 07/07/2017	Date: 10/07/2017	Date: 10/07/2017

Re CAPITA BARNET

Traffic and Development
London Borough of Barnet, Barnet House,
11th Floor, Highways, 1250 High Road,
Windsor, London W6 0DU

C2017_BC/XXX_XX-01-CON-01

Rev: 2