


SAFETY, HEALTH AND ENVIRONMENTAL INFORMATION

For construction, maintenance, cleaning and demolition risk refer to the relevant method statements and risk assessments related to this task for scheme Ref. BC/001257_03.

In addition to the hazard/risks normally associated with the types of work detailed on this drawing take note of the following. All works on this drawing will be carried out by a competent contractor working to an appropriate method statement and risk assessment.

NOTES:

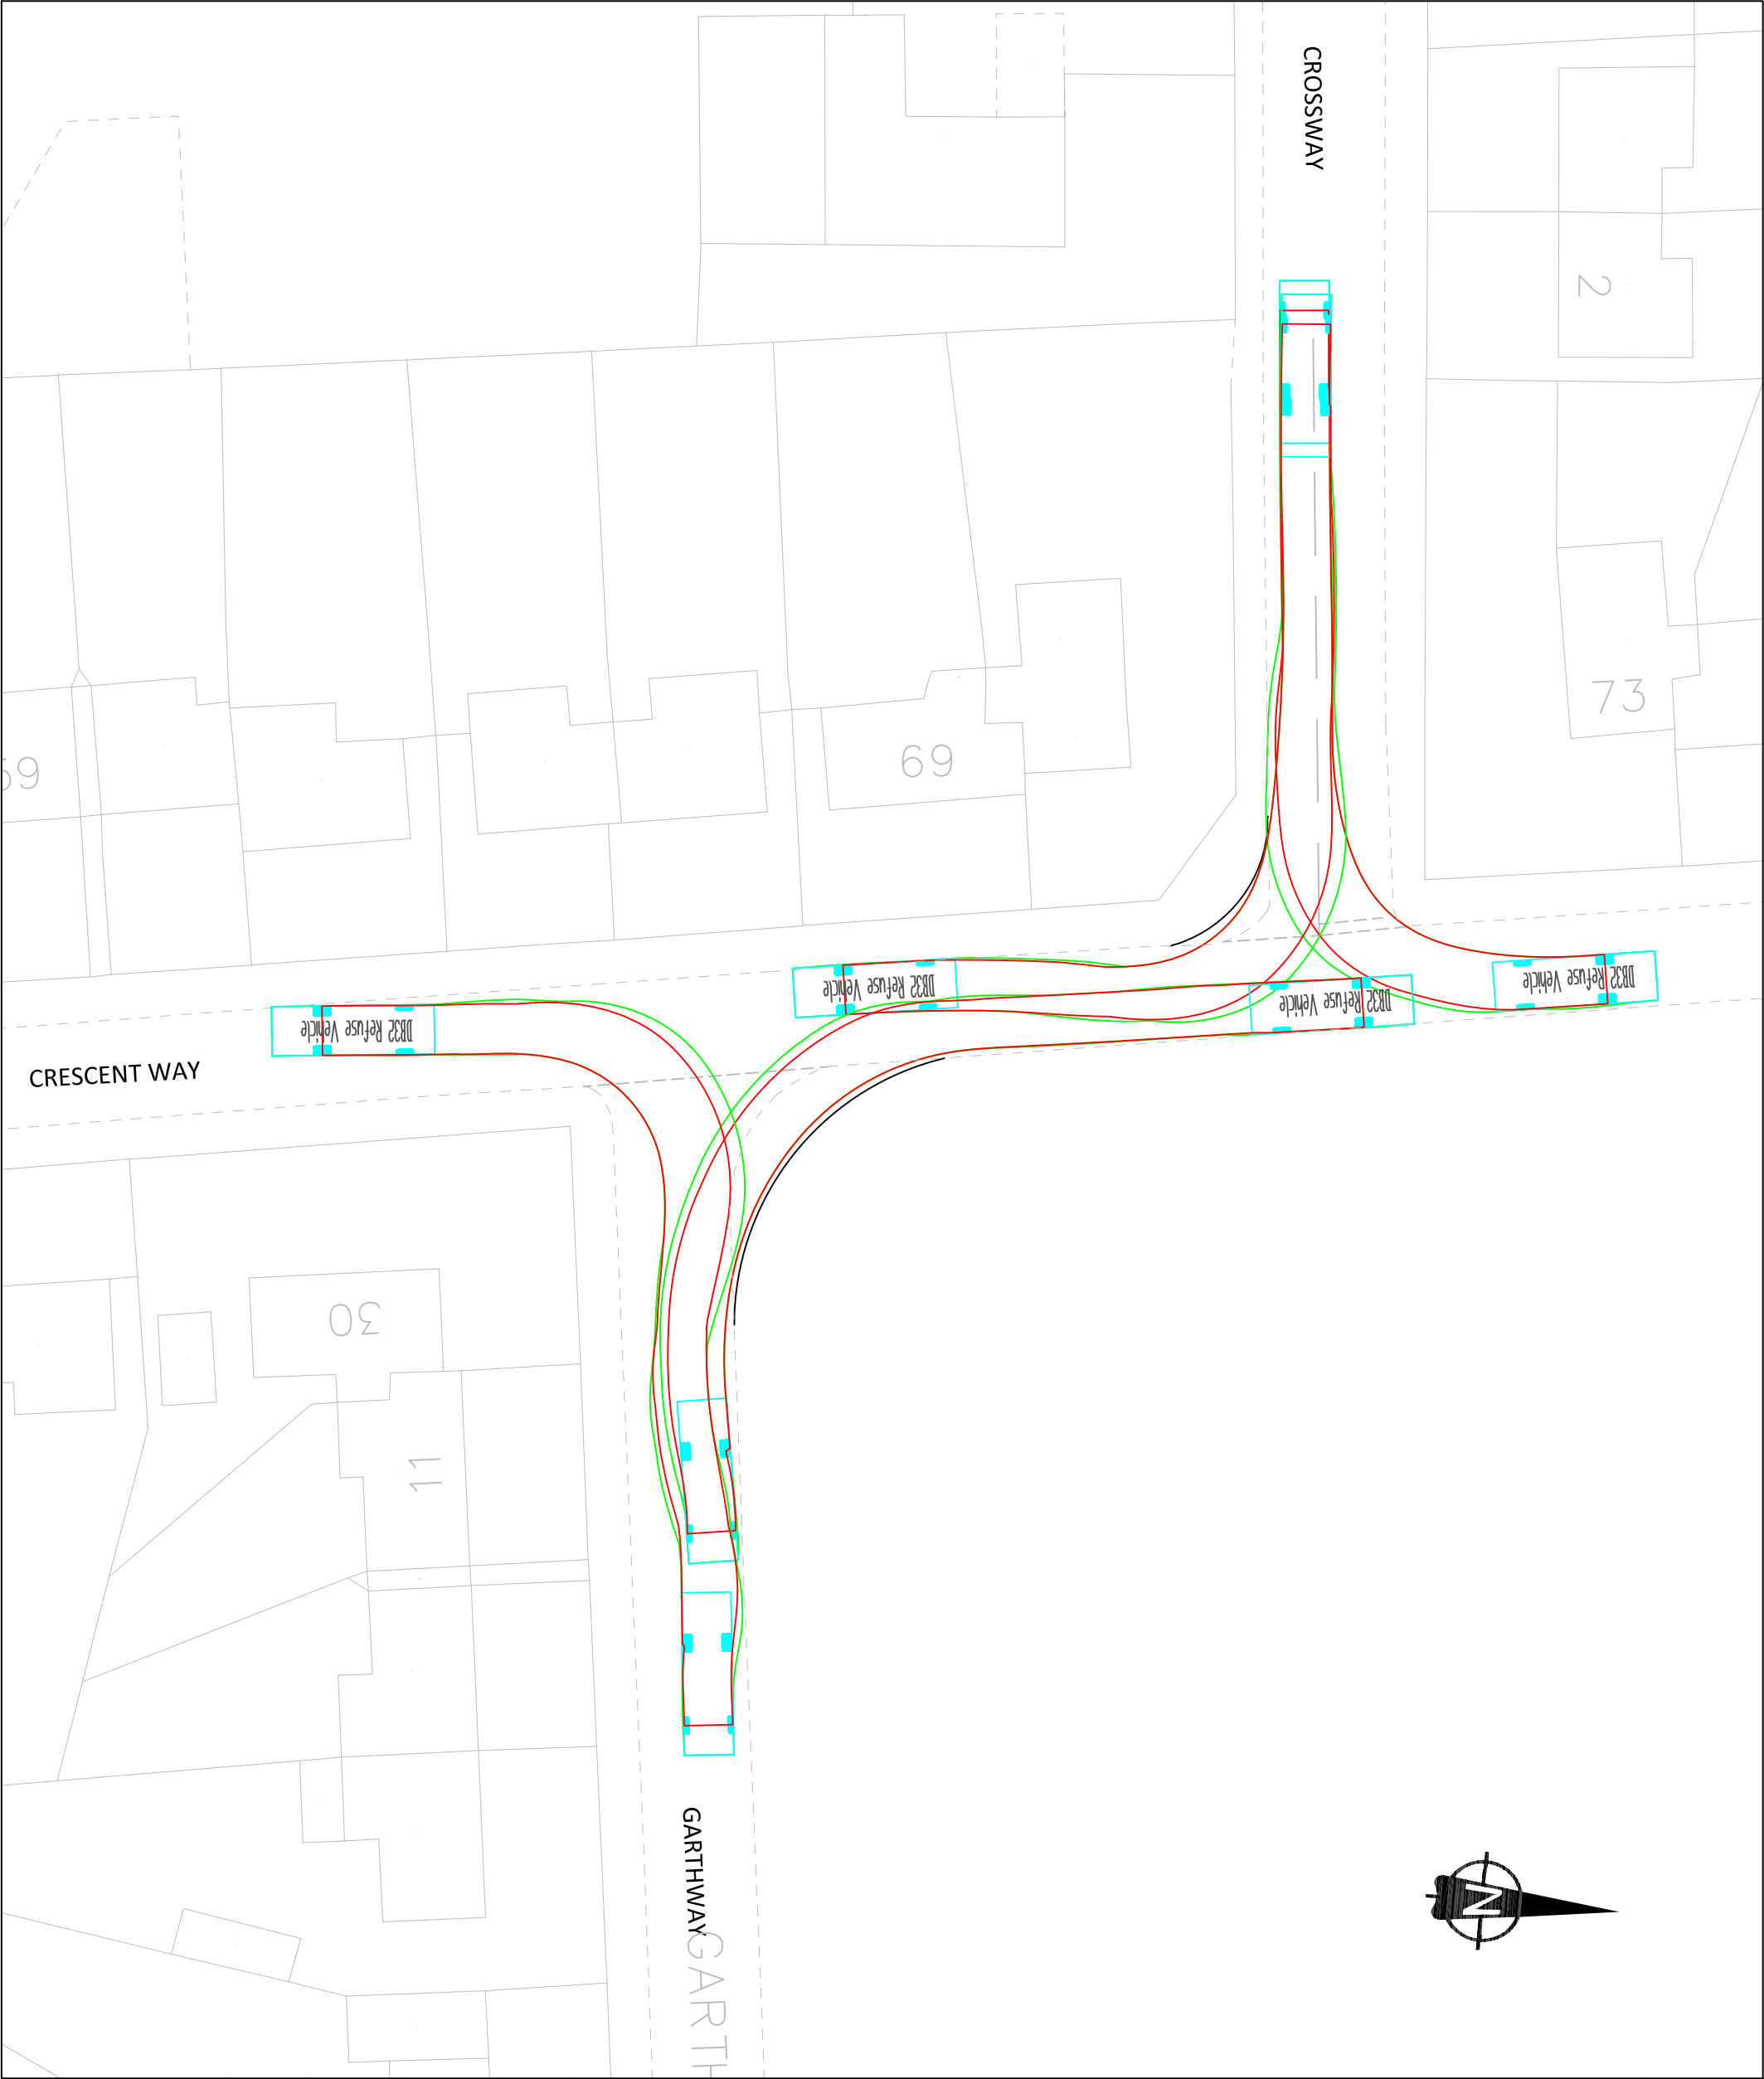

*This product includes mapping data licensed from Ordnance Survey with the permission of the Controller of Her Majesty's Stationery Office.
© Crown copyright and database right 2016. All rights reserved.
London Borough of Barnet. Licence No 100017614*

REVISION			
Revision Details	Design Check	Date	Rev.

Purpose of Issue

FOR INFORMATION

Client:



Re Scheme Ref. BC/00XXX_YY

SUMMERSIDE- WOODHOUSE
OPEN SPACES

Drawing title

VEHICLE TRACKING

Scale @ A3:

Design	xy	Drawn	xx	Checked	xx	Approved	xx
Date:	xx/xx/xx	Date:	xx/xx/xx	Date:	xx/xx/xx	Date:	xx/xx/xx



Traffic and Development
London Borough of Barnet, Barnet House,
11th Floor, Highways, 125th High Road,
Windsor, London W20 0EU

BC/001257_03-TRACKING

Rev.
0