



# Woodhouse Open Space/Summerside School

## Sketch: Option 1

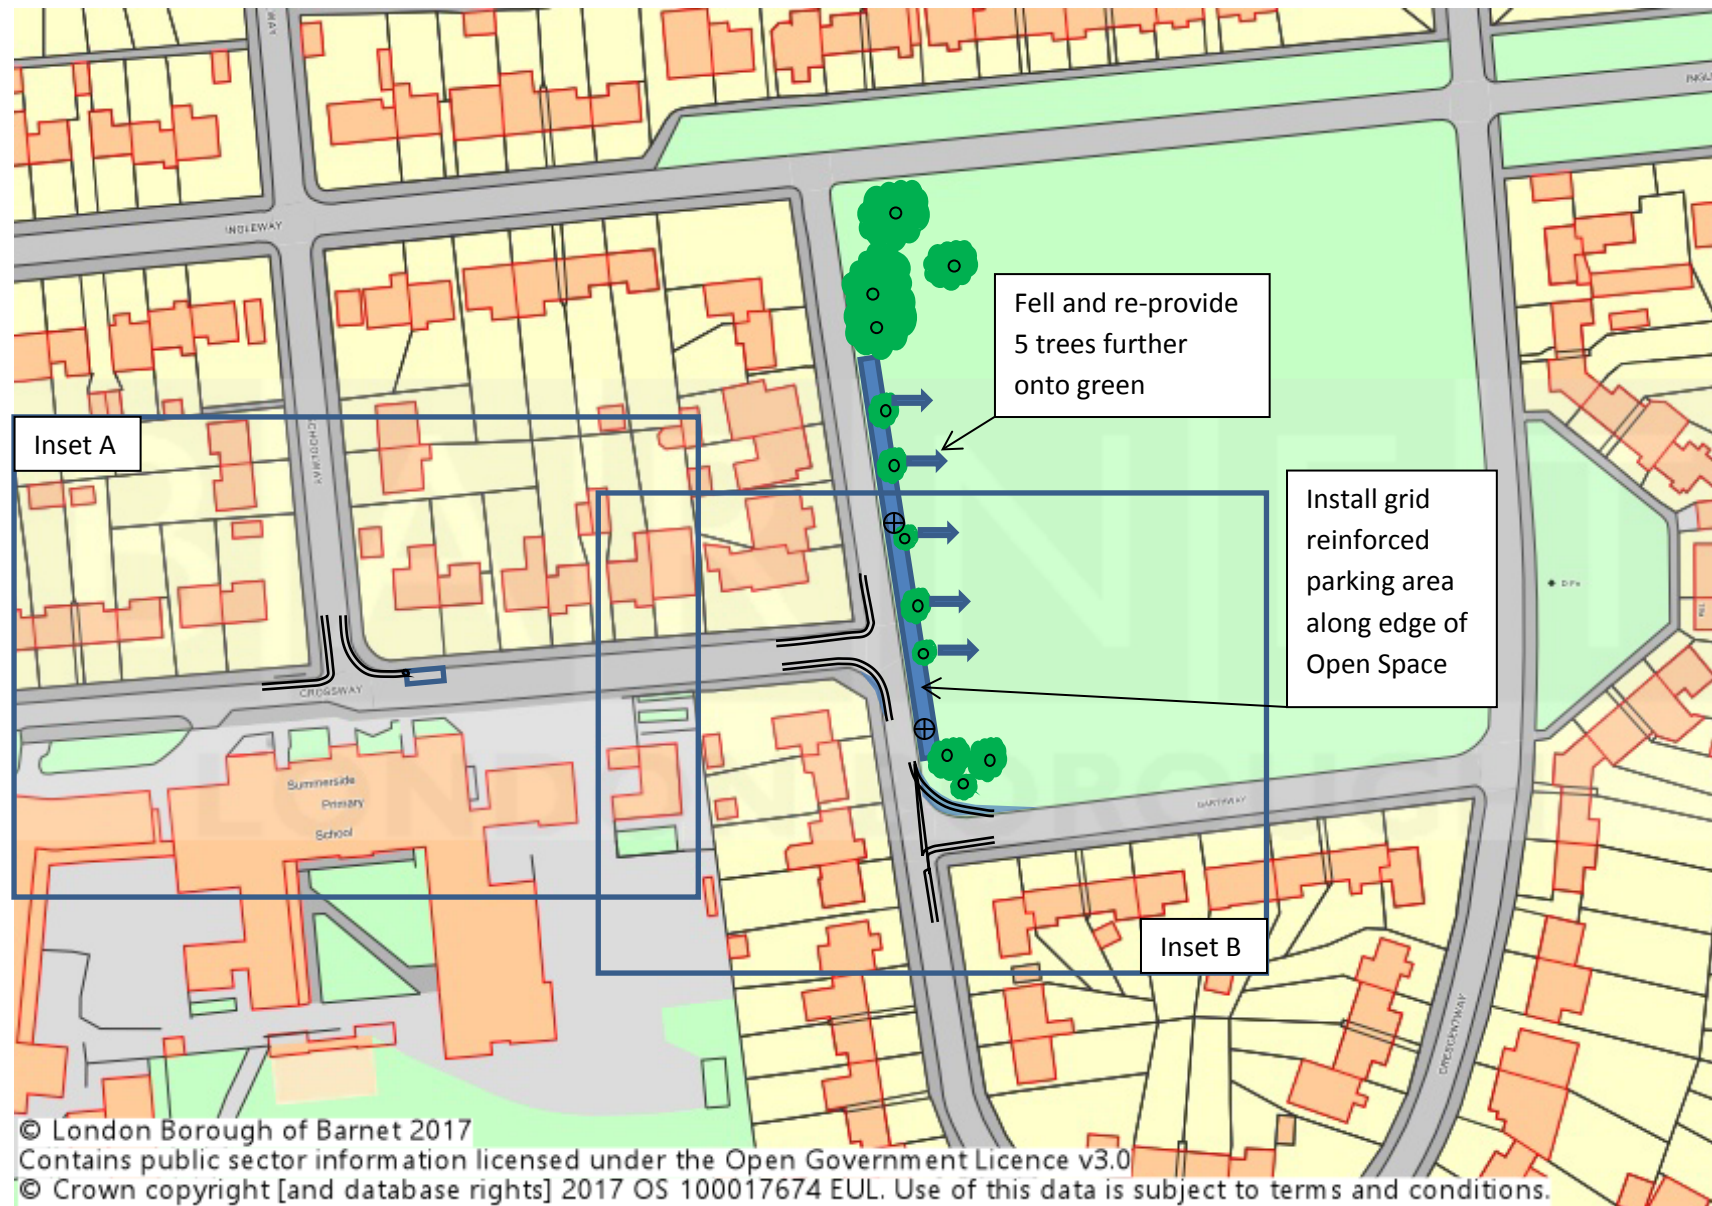

**Inset A – Junction of Schoolway and Crossway (Option 1 and Option 2)**

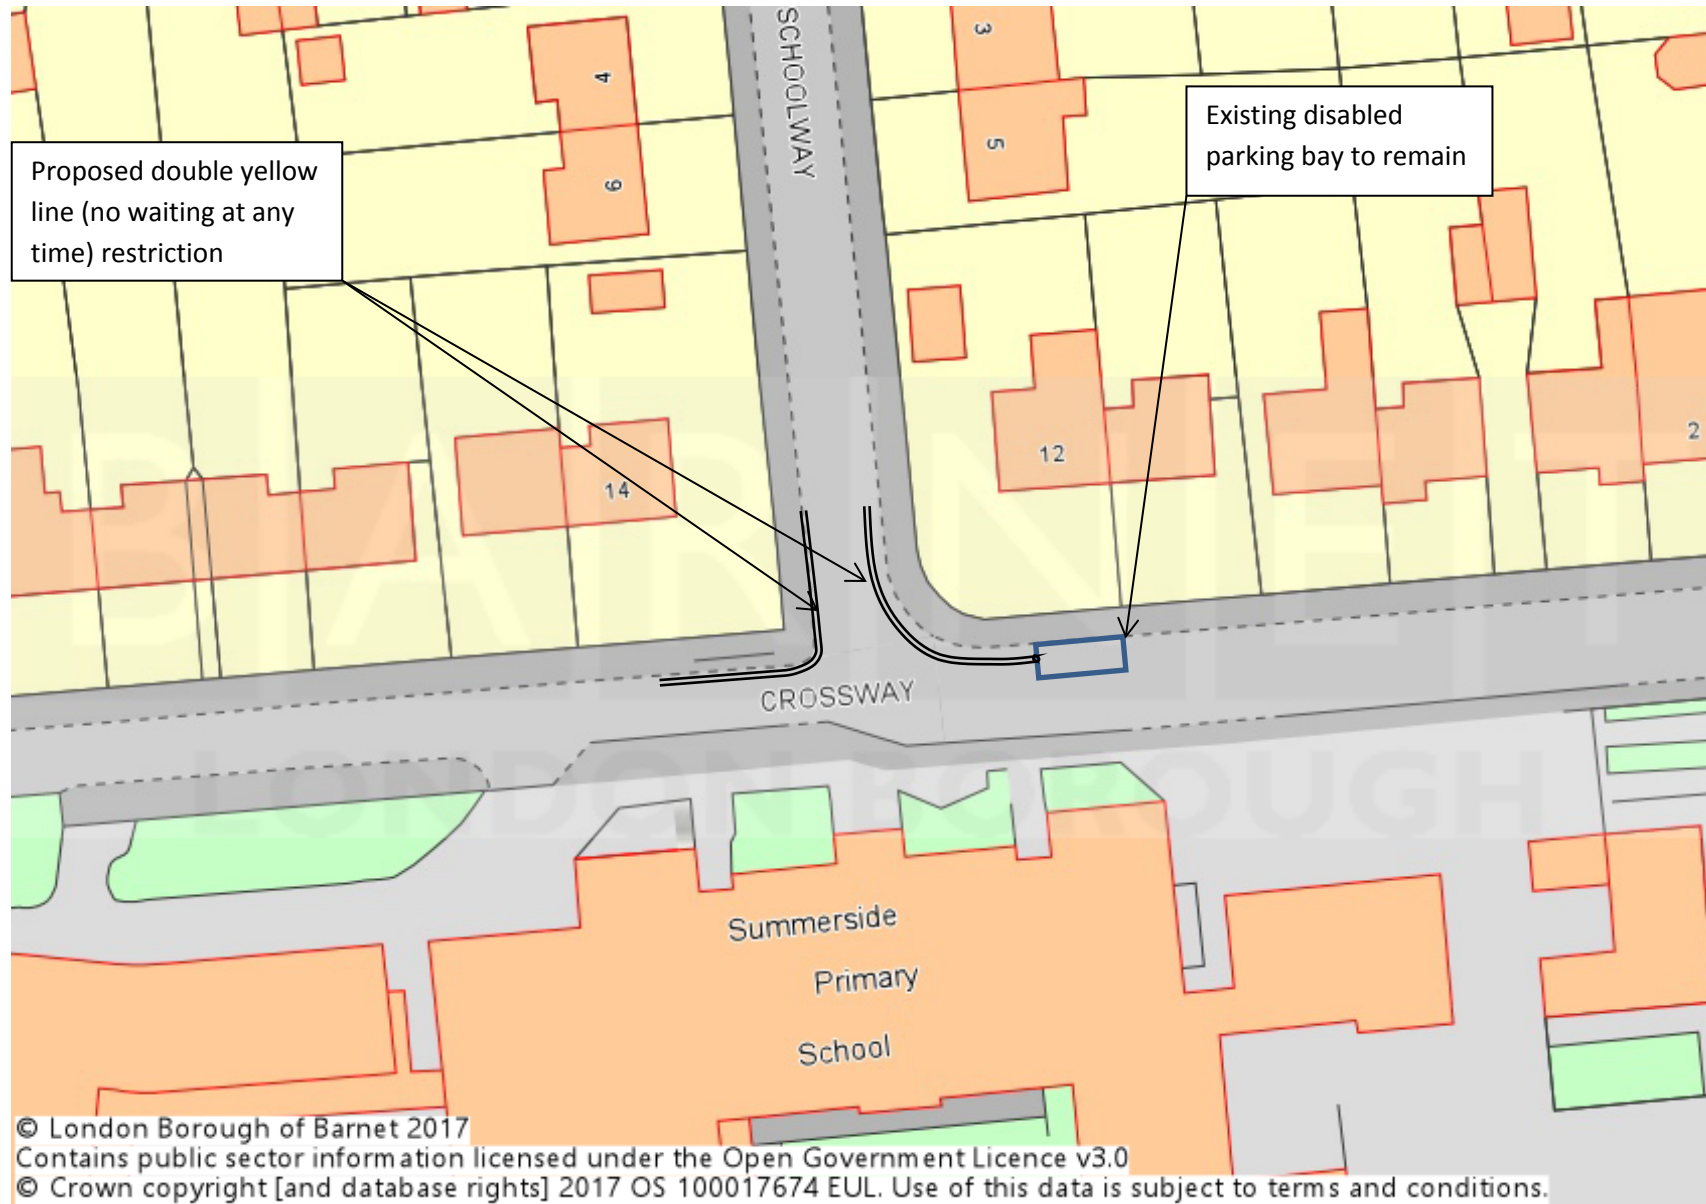

**Inset B – Junction of Crescent Way and Garthway (Option 1). Parking restriction details and conversion to carriageway also relevant to option 2.**

