

SAFETY, HEALTH AND ENVIRONMENTAL INFORMATION


For construction, maintenance, cleaning and demolition risk refer to the relevant method statements and risk assessments related to this task for scheme Ref. BC/001257-01.
 In addition to the hazards/risks normally associated with the types of work detailed on this drawing take note of the following. All works on this drawing will be carried out by a competent contractor working to an appropriate method statement and risk assessment.

NOTES:

1. All dimensions are in metres unless otherwise stated.
2. All features are shown at indicative locations and may be subject to change following consultation and detailed design.

LEGEND:

- Existing road markings
- Proposed road markings

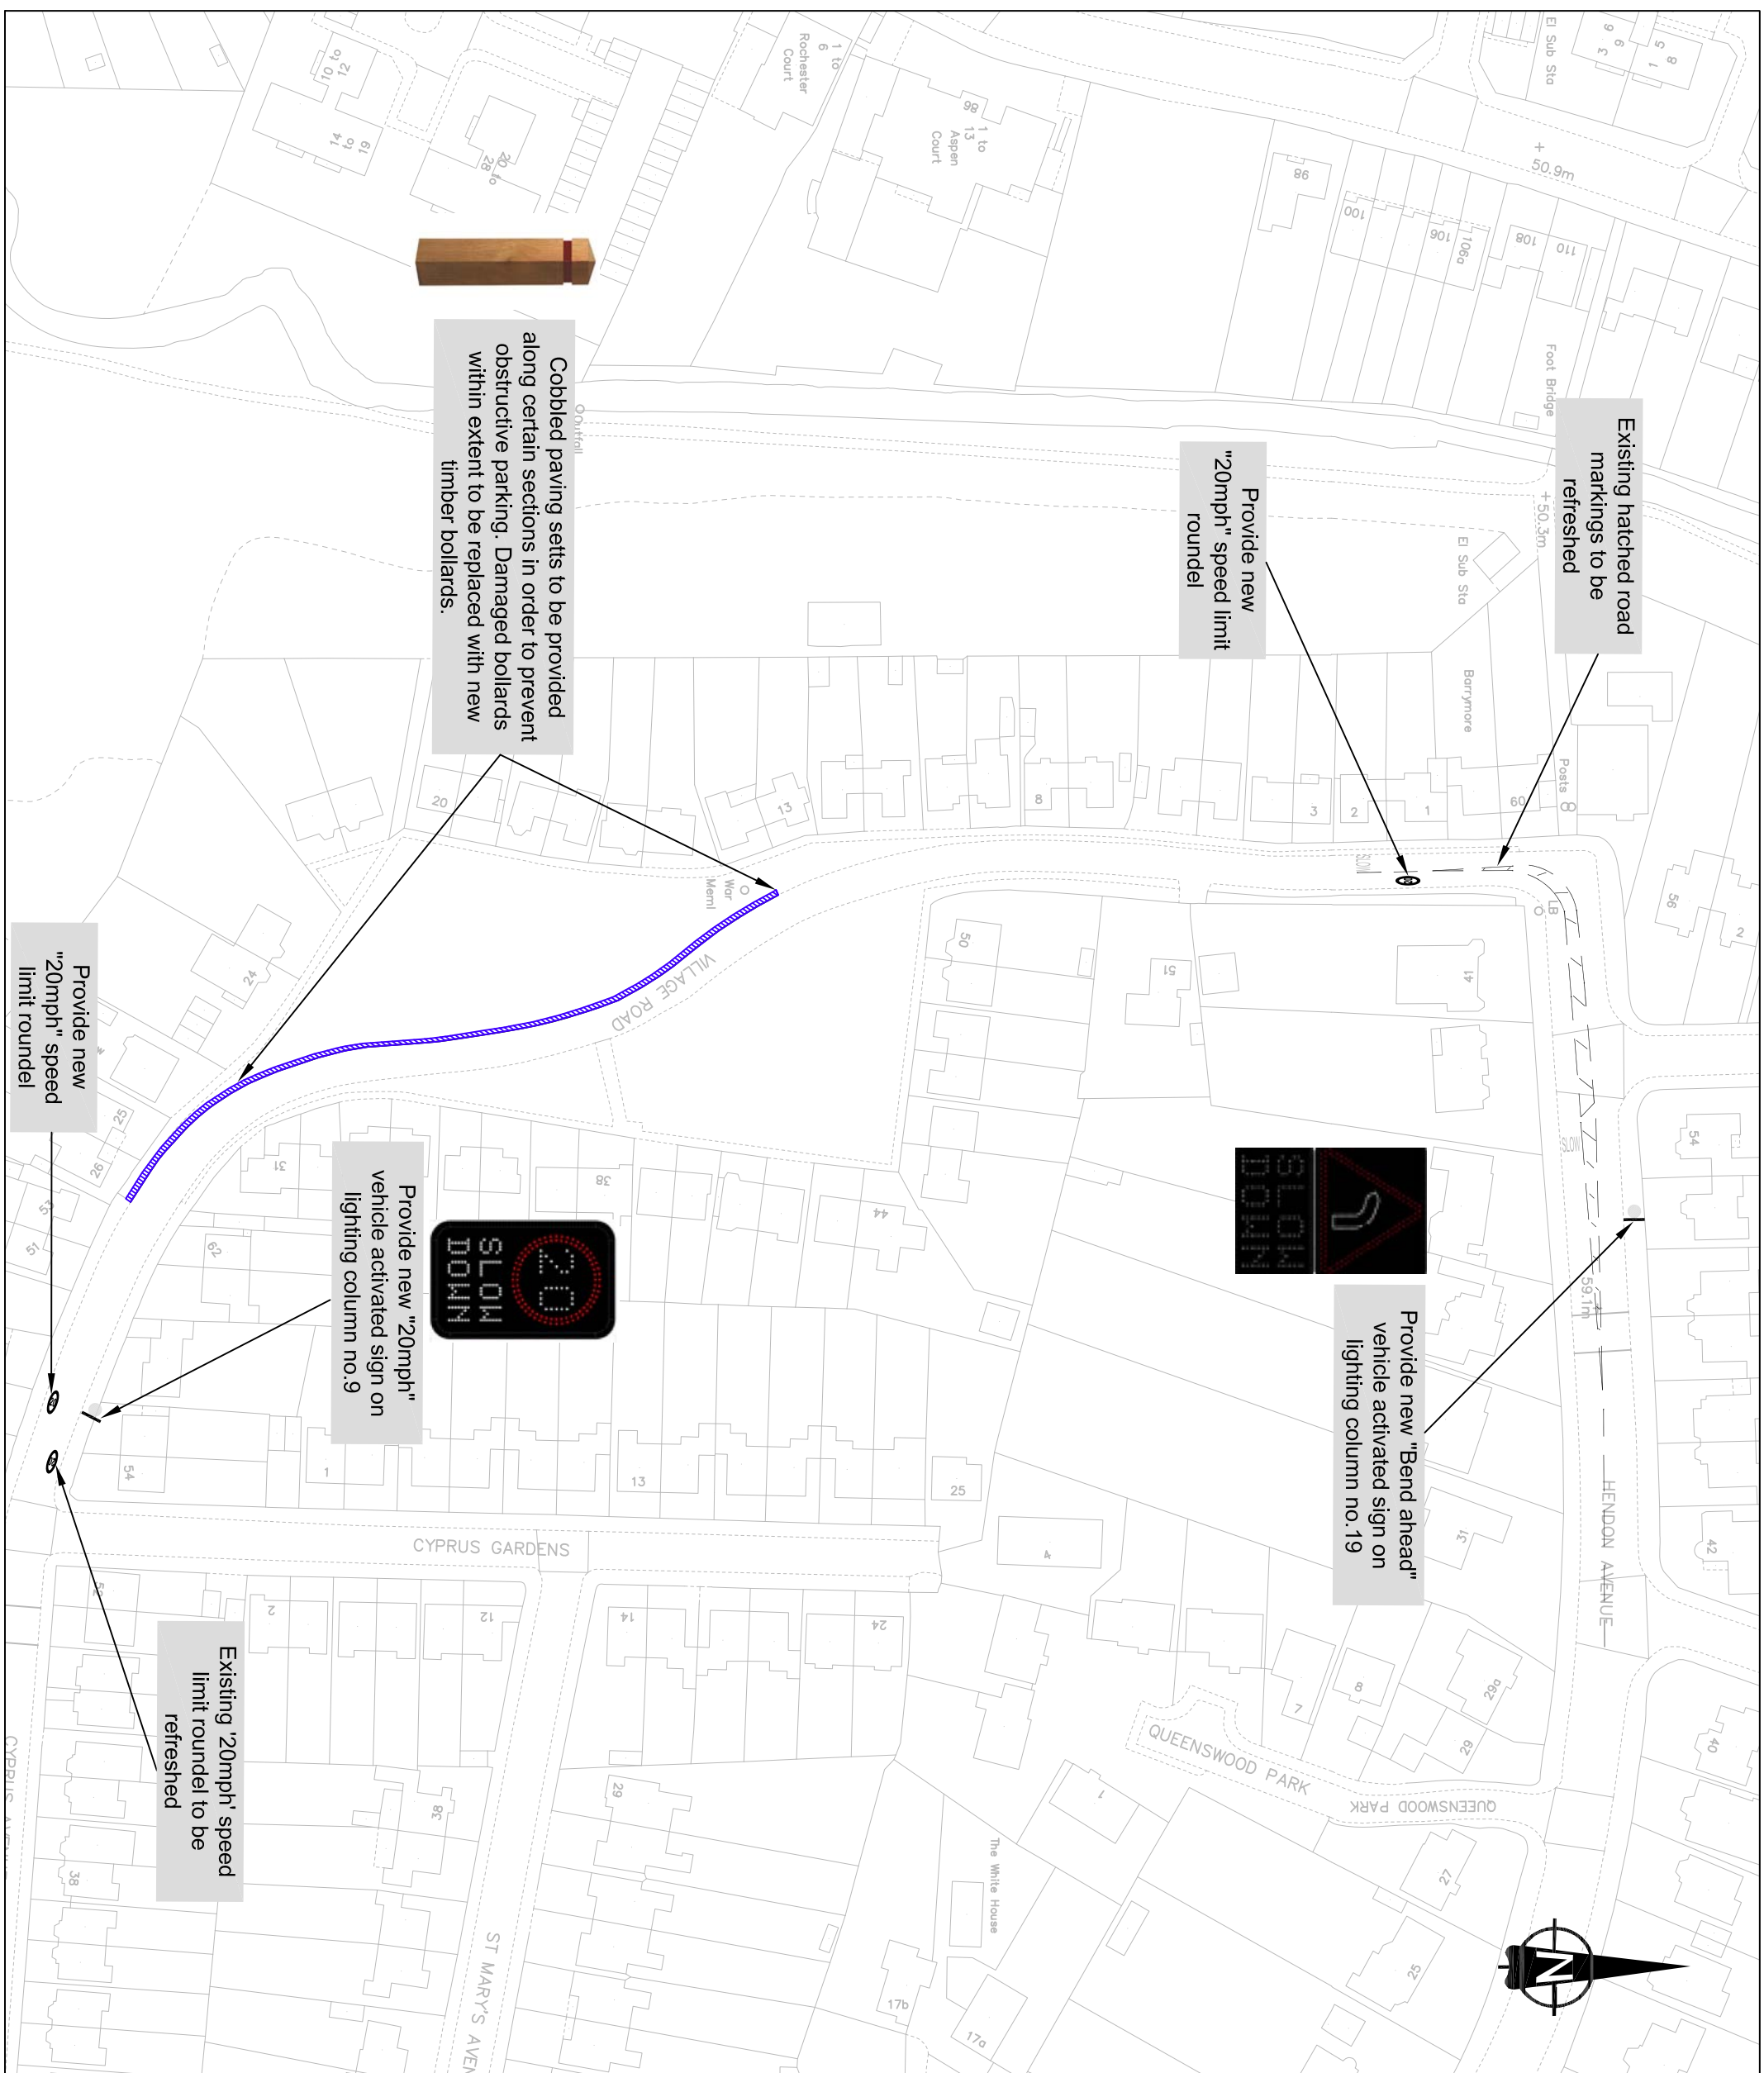

*This product includes mapping data licensed from Ordnance Survey with the permission of the Controller of Her Majesty's Stationery Office.
 © Crown copyright and database right 2016. All rights reserved.
 London Borough of Barnet. Licence No 100017674*

Revision	Design/Check	Date	Rev.

FOR INFORMATION




Client: **RE** Scheme Ref: BC/001257-01

Scheme title: **VILLAGE ROAD**

Drawing title: **FEASIBILITY DESIGN OPTION 2**

Scale @ A3/NTS

Design	Drawn	Checked	Approved
xx	xx	xx	xx

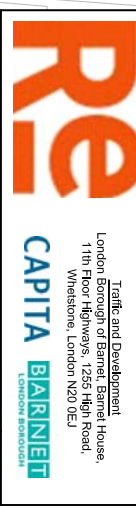

BC/001257-01-DESIGN-02

Rev: 0