

SCALE 1:2000

SAFETY, HEALTH AND ENVIRONMENTAL INFORMATION

For construction, maintenance, cleaning and demolition risk refer to the relevant method statements and risk assessments related to this task for scheme Ref. C2017_BC/001257-02-02.
 In addition to the hazard/risks normally associated with the types of work detailed on this drawing take note of above. All works on this drawing will be carried out by a competent contractor working to a provided appropriate method statement and risk assessment.

NOTES:

*This product includes mapping data licensed from Ordnance Survey with the permission of the Controller of Her Majesty's Stationery Office.
 © Crown copyright and database right 2016. All rights reserved.
 London Borough of Barnet. Licence No 100017674*

REVISION

Revision Details	Design/Check	Date	Rev.
Initial issue	CLM / SHC	09.10.17	0

Purpose of issue

FOR INFORMATION



Scheme Ref. C2017_BC/001257-02-02


ROAD SAFETY AROUND MENORAH PRIMARY SCHOOL

Appendix C- 20mph Options Option A

Scale @ A3: AS SHOWN

Design	Drawn	Checked	Approved
CLM	CLM	SHC	GL
Date: 09/10/17	Date: 09/10/17	Date: 12/10/17	Date: 13/10/17



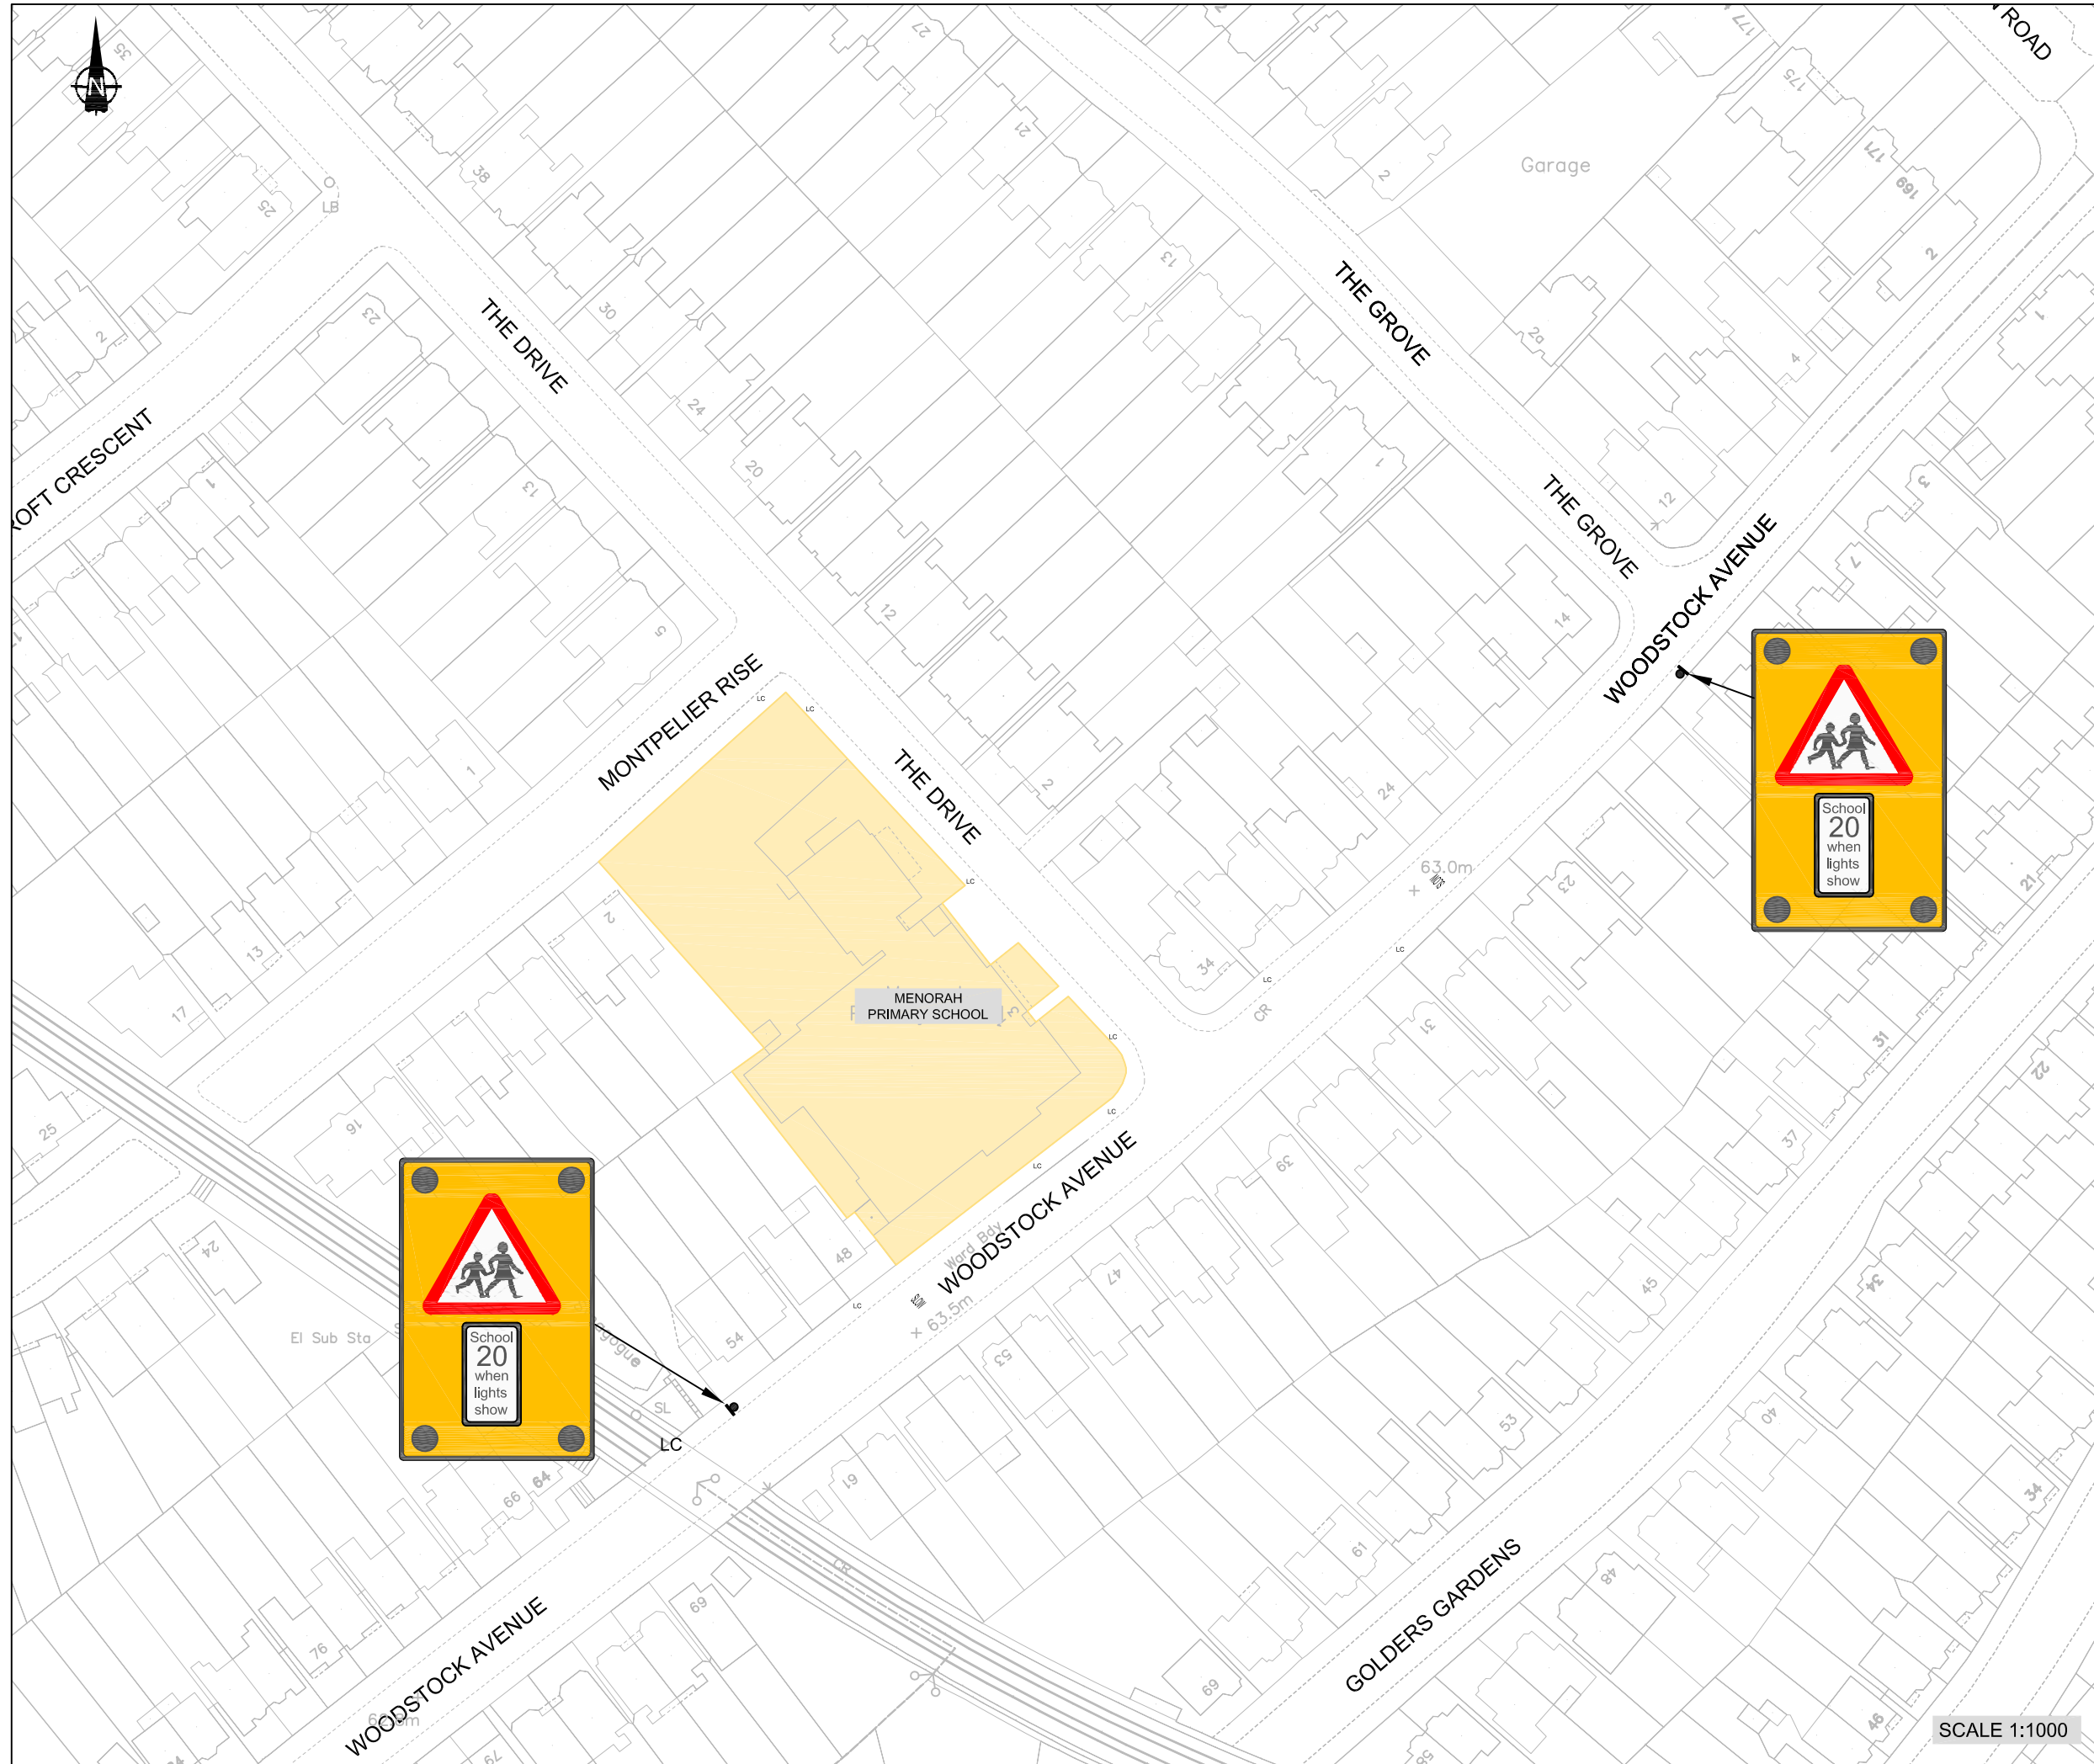

SAFETY, HEALTH AND ENVIRONMENTAL INFORMATION
 For construction, maintenance, cleaning and demolition risk refer to the relevant method statements and risk assessments related to this task for scheme Ref. C2017_BC/001257-02-02.
 In addition to the hazard/risks normally associated with the types of work detailed on this drawing take note of above. All works on this drawing will be carried out by a competent contractor working to a provided appropriate method statement and risk assessment.

NOTES:

This product includes mapping data licensed from Ordnance Survey with the permission of the Controller of Her Majesty's Stationery Office.
 © Crown copyright and database right 2016. All rights reserved.
 London Borough of Barnet. Licence No 100017674

REVISION			
Revision Details	Design/Check	Date	Rev.
Initial Issue	CLM / SHC	09.10.17	0

Purpose of issue

FOR INFORMATION



Scheme Ref. C2017_BC/001257-02-02

ROAD SAFETY AROUND MENORAH PRIMARY SCHOOL

Appendix C- 20mph Options Option B

Scale @ A3: AS SHOWN			
Design	Drawn	Checked	Approved
CLM	CLM	SHC	GL
Date: 09/10/17	Date: 09/10/17	Date: 12/10/17	Date: 13/10/17



SCALE 1:1000