


Appendix 1 – Site Plans

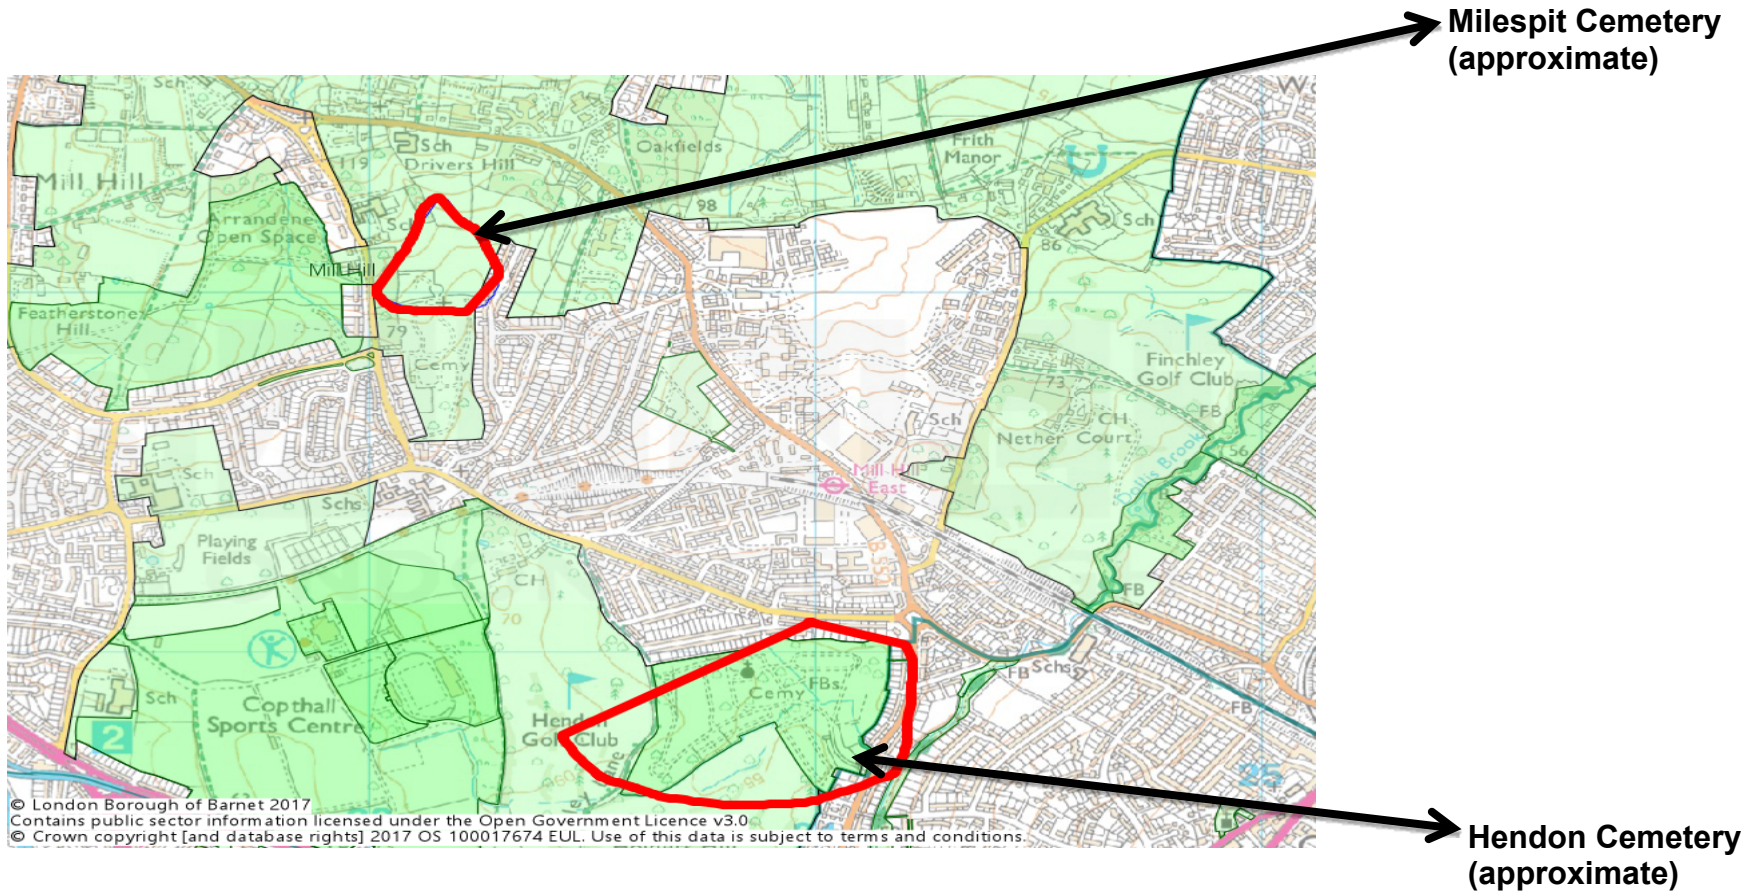



Produced under Ordnance Survey Copyright Licence Number 100018575

Barnet Cemetery and Mausoleum Gardens


James House
27-35 London Road
Newbury RG14 1JL
T +44 (0)1635 232220
E newbury@suttongriffin.co.uk

SUTTON
GRIFFIN
ARCHITECTS

Drawing Location Plan
Scale 1:1250 @A3
Date 18.2.14
Drawn SM

Drawing No.
3845 PL01A

Milesplit Cemetery (copied from Planning document)

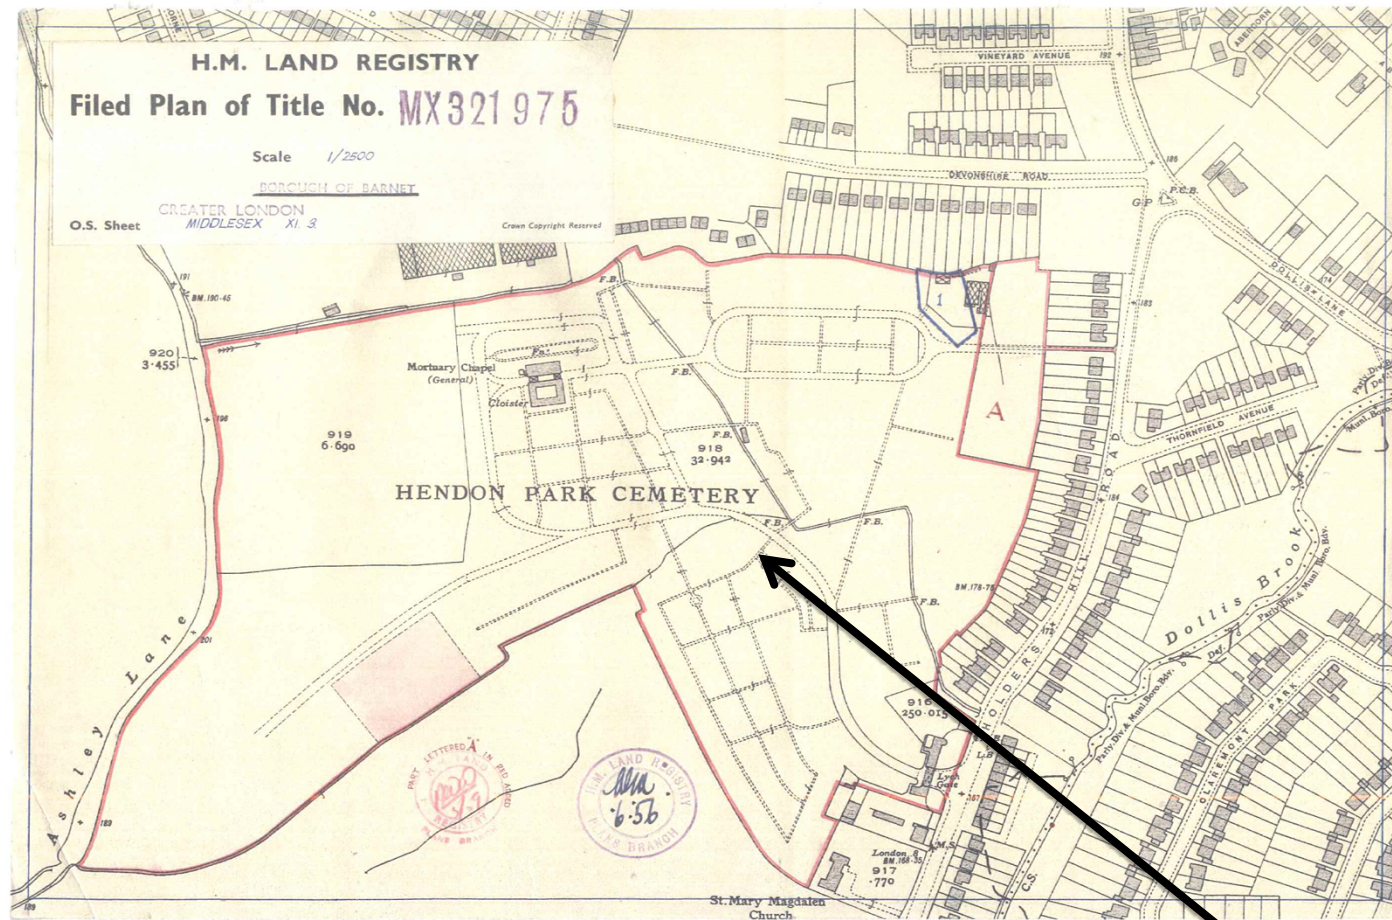

This is a print of the view of the title plan obtained from Land Registry showing the state of the title plan on 12 October 2016 at 14:22:23. This title plan shows the general position, not the exact line, of the boundaries. It may be subject to distortions in scale. Measurements scaled from this plan may not match measurements between the same points on the ground.

This title is dealt with by Land Registry, Wales Office.

©Crown Copyright. Produced by Land Registry. Reproduction in whole or in part is prohibited without the prior written permission of Ordnance Survey. Licence Number 100026516.

Hendon Cemetery