

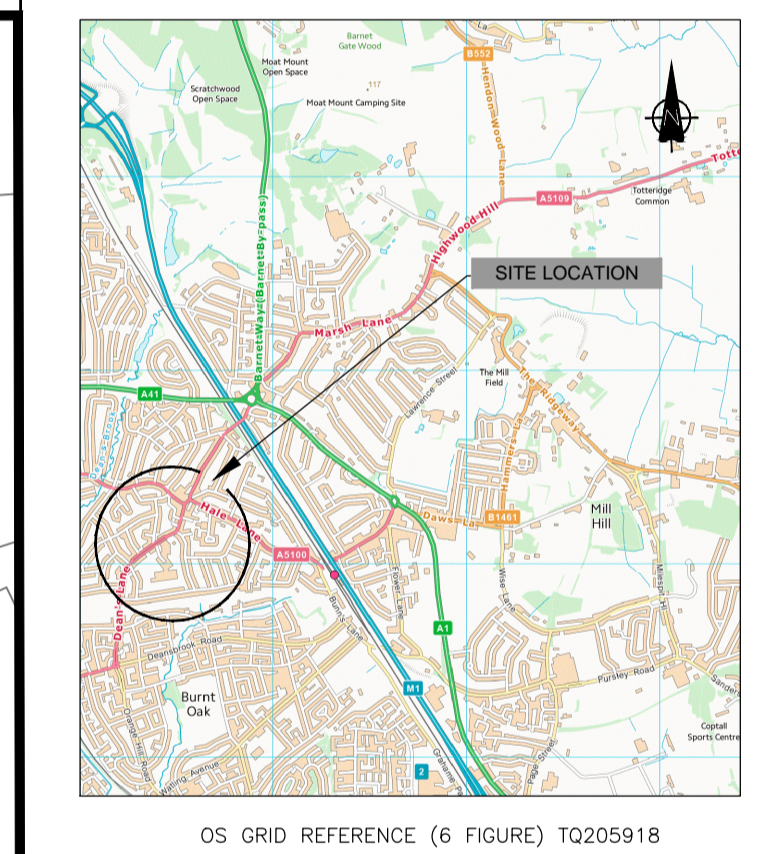


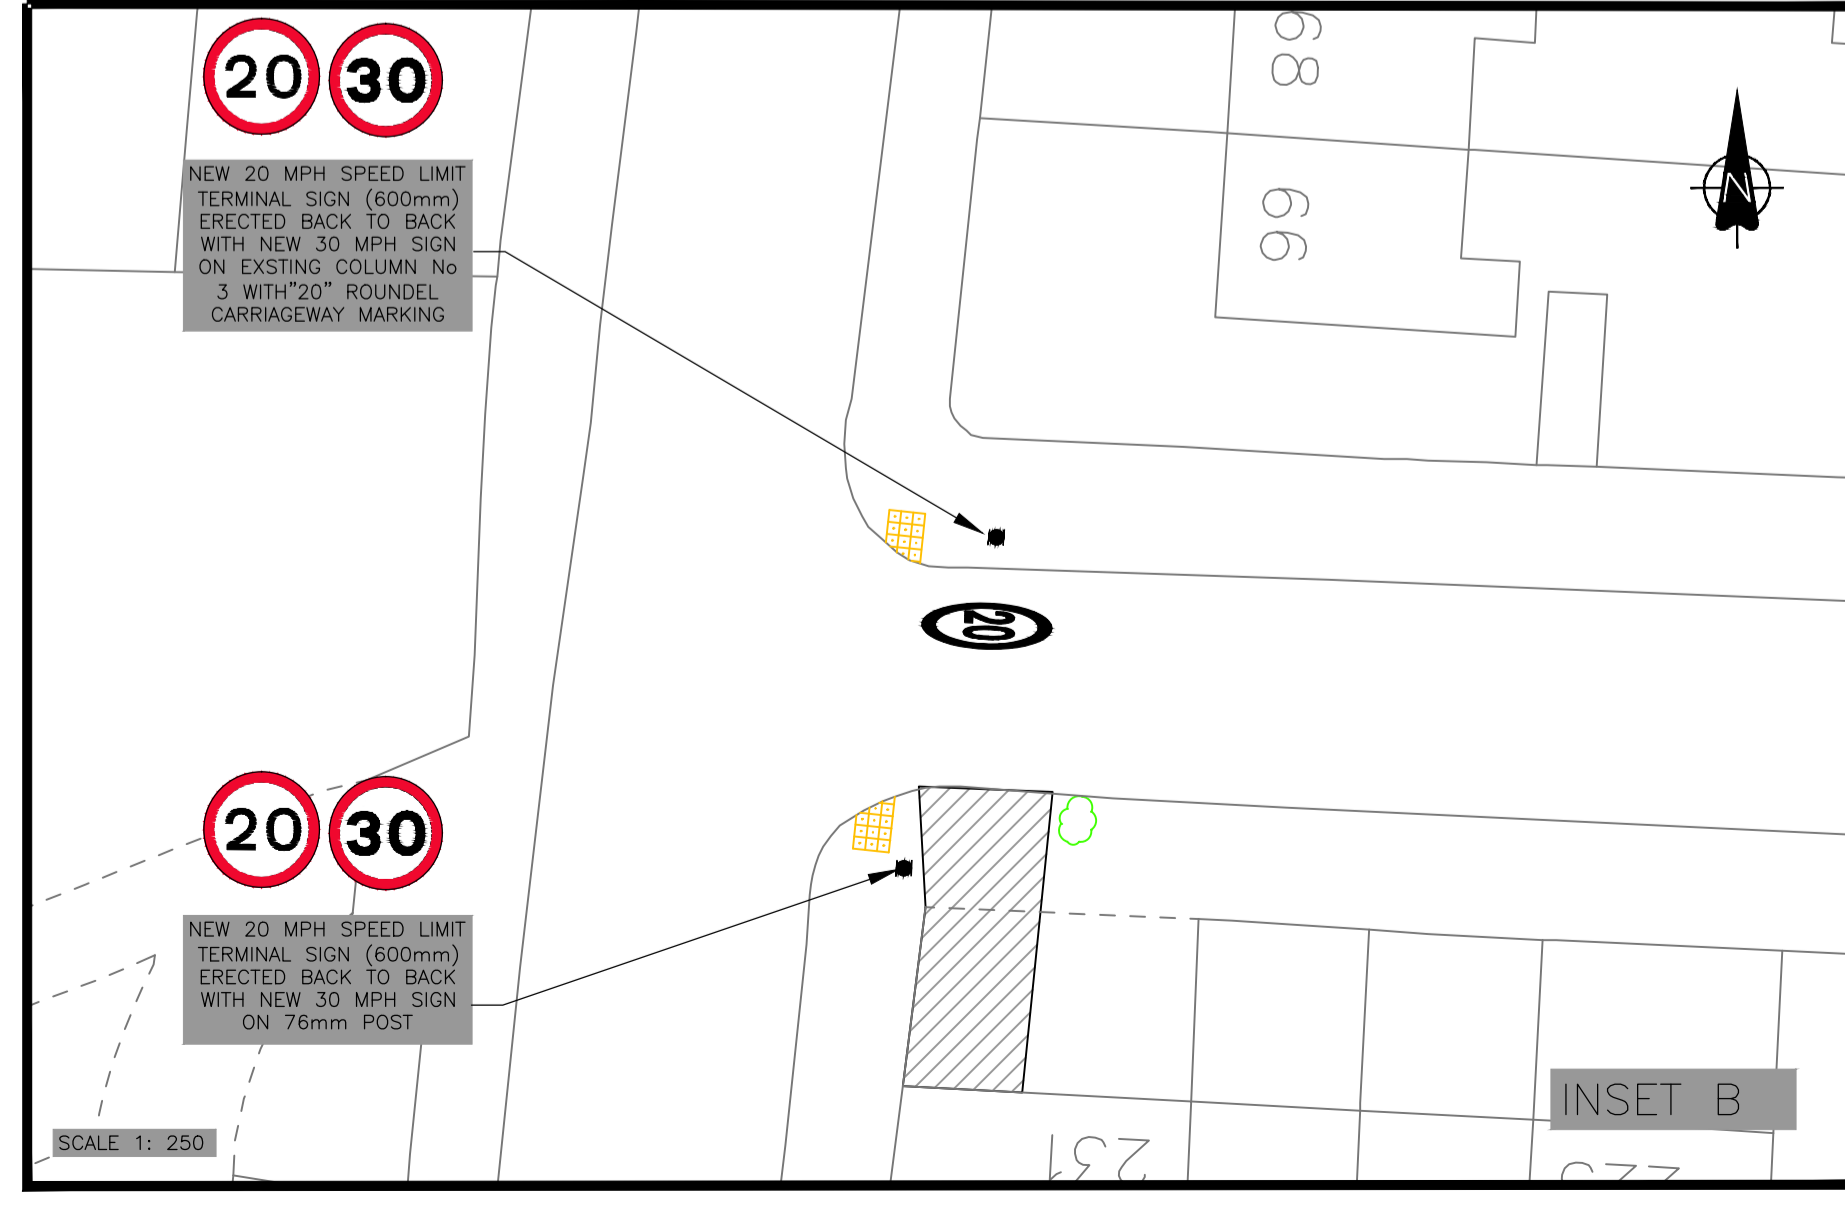

**SAFETY, HEALTH AND ENVIRONMENTAL INFORMATION**  
 For construction, maintenance, clearing and demolition risk refer to the relevant method statements and risk assessments related to this task for scheme Ref.  
 In addition to the hazard risks normally associated with the types of work detailed on this drawing take note of above. All works on this drawing will be carried out by a competent contractor working to a provided appropriate method statement and risk assessment.

- KEY**
- ALL PROPOSED SPEED LIMIT TERMINAL SIGNS WILL BE 600mm IN SIZE.
  - TERMINALS SIGNS ON HALE LANE TO BE ILLUMINATED
  - ALL OTHER TERMINAL SIGNS NON ILLUMINATED
  - PROPOSED 20 ROUND EL CARRIAGEWAY MARKING WILL BE 4.3m x 1.5m IN SIZE
  - PROPOSED NO WAITING AT ANY TIME TO DIAG NO 1018.1
  - EXISTING NO STOPPING EXCEPT BUSES TO BE RETAINED
  - EXISTING DRIVEWAYS
  - APPROXIMATE SIGN LOCATION
  - APPROXIMATE COLUMN LOCATION

**NOTES:**  
 ALL FEATURES ARE SHOWN AT INDICATIVE LOCATIONS AND NEED TO BE AGREED ON SITE WITH THE PROJECT ENGINEER TO AVOID CONFLICTS WITH DRIVEWAYS AND EXISTING STREET FURNITURE.  
 STREET LIGHTING COLUMN NUMBERS HAVE BEEN IDENTIFIED HOWEVER LOCATIONS REQUIRED TO BE 4.3m ON SITE

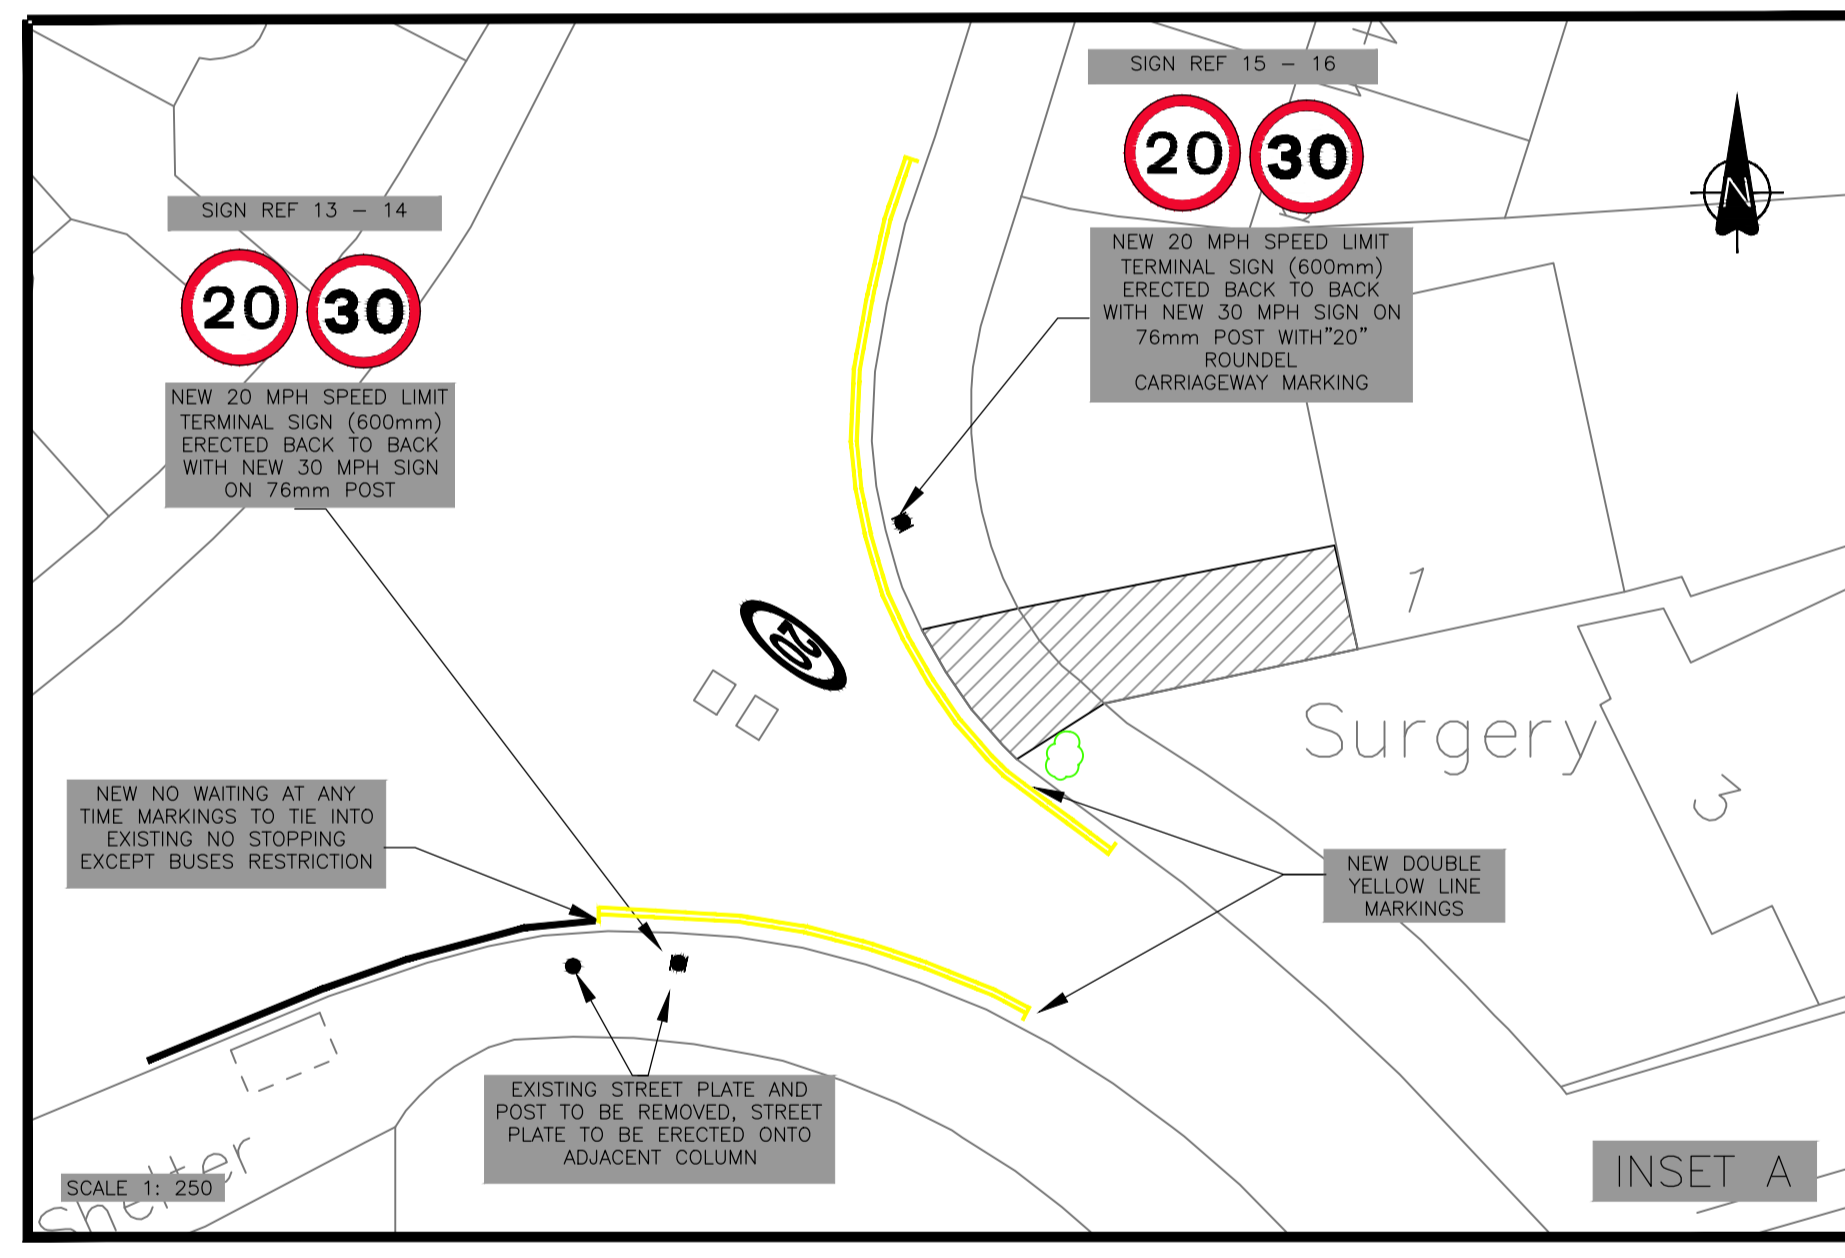

This product includes mapping data licensed from Ordnance Survey with the permission of the Controller of Her Majesty's Stationery Office.  
 © Crown copyright and database right 2016. All rights reserved.  
 London Borough of Barnet. Licence No 100017674

REVISION			
Revision Details	Design/Check	Date	Rev.
Initial issue			

Purpose of issue  
**S2 - Suitable for Information**

Client:  
  
 Scheme Ref. CS0081903  
 Scheme title LIP 2016/17  
**PROPOSED 20 MPH LIMIT DEANSBROOK INFANTS & JUNIOR SCHOOL & MATHILDAS MARKS-KENNEDY SCHOOL**

Drawing title  
**GENERAL ARRANGEMENT**

Scale @ A1: AS SHOWN			
Design	Drawn	Checked	Approved
HK	SP	KE	KE
Date: 02-Jun-17	Date: 20-Jun-17	Date: Nov-17	Date: Dec-17

Traffic and Development  
 London Borough of Barnet, Barnet House, 11th Floor Highways  
 1255 High Rd, Whetstone  
 London N20 6EJ

CS/81903/P101 P00

SCALE 1: 1250

SCALE 1: 250

SCALE 1: 250