




Statutory consultation SCR204  
 Proposal - New designated disabled permit holder only parking bay  
 Gervase Road HA8

© Crown copyright. All rights reserved  
 LB Barnet  
 Licence No. 2006

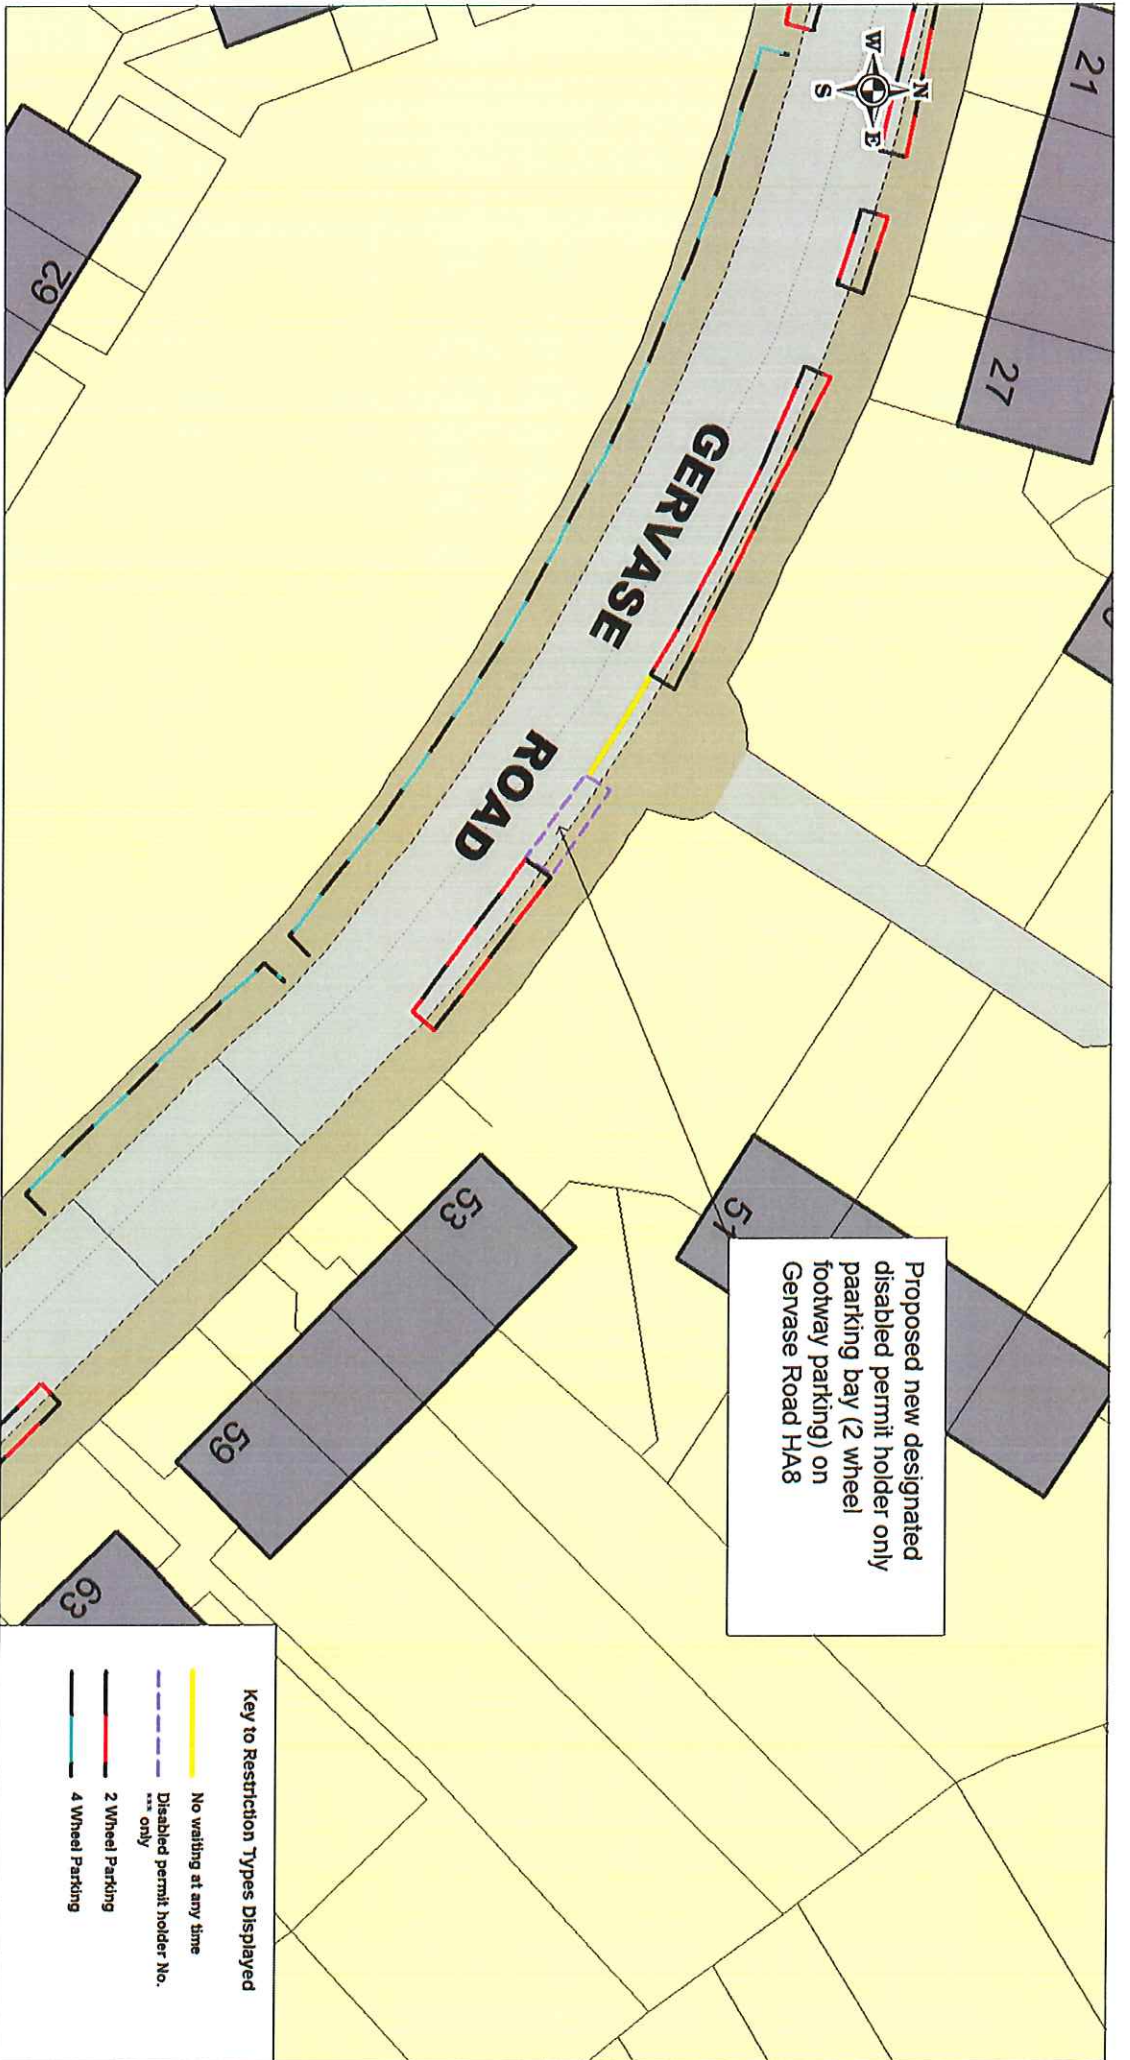

Proposed new designated disabled permit holder only parking bay (2 wheel footway parking) on Gervase Road HA8

**Key to Restriction Types Displayed**

- No waiting at any time
- - - Disabled permit holder No. \*\*\* only
- 2 Wheel Parking
- 4 Wheel Parking

SCALE	1 : 390
DATE	25/01/2018
DRAWING No.	SCR204 - 04
DRAWN BY	KG