

SAFETY, HEALTH AND ENVIRONMENTAL INFORMATION


For construction, maintenance, clearing and demolition risk refer to the relevant method statements and risk assessments related to this task for scheme Ref. BC001257-04-02.
In addition to the hazard/risks normally associated with the types of work detailed on this drawing take note of the following. All works on this drawing will be carried out by a competent contractor working to an appropriate method statement and risk assessment.

NOTES:

1. All dimensions are in metres unless otherwise stated.
2. All features are shown at indicative locations and may be subject to change following consultation and detailed design

LEGEND:

- Existing road markings
- Proposed road markings

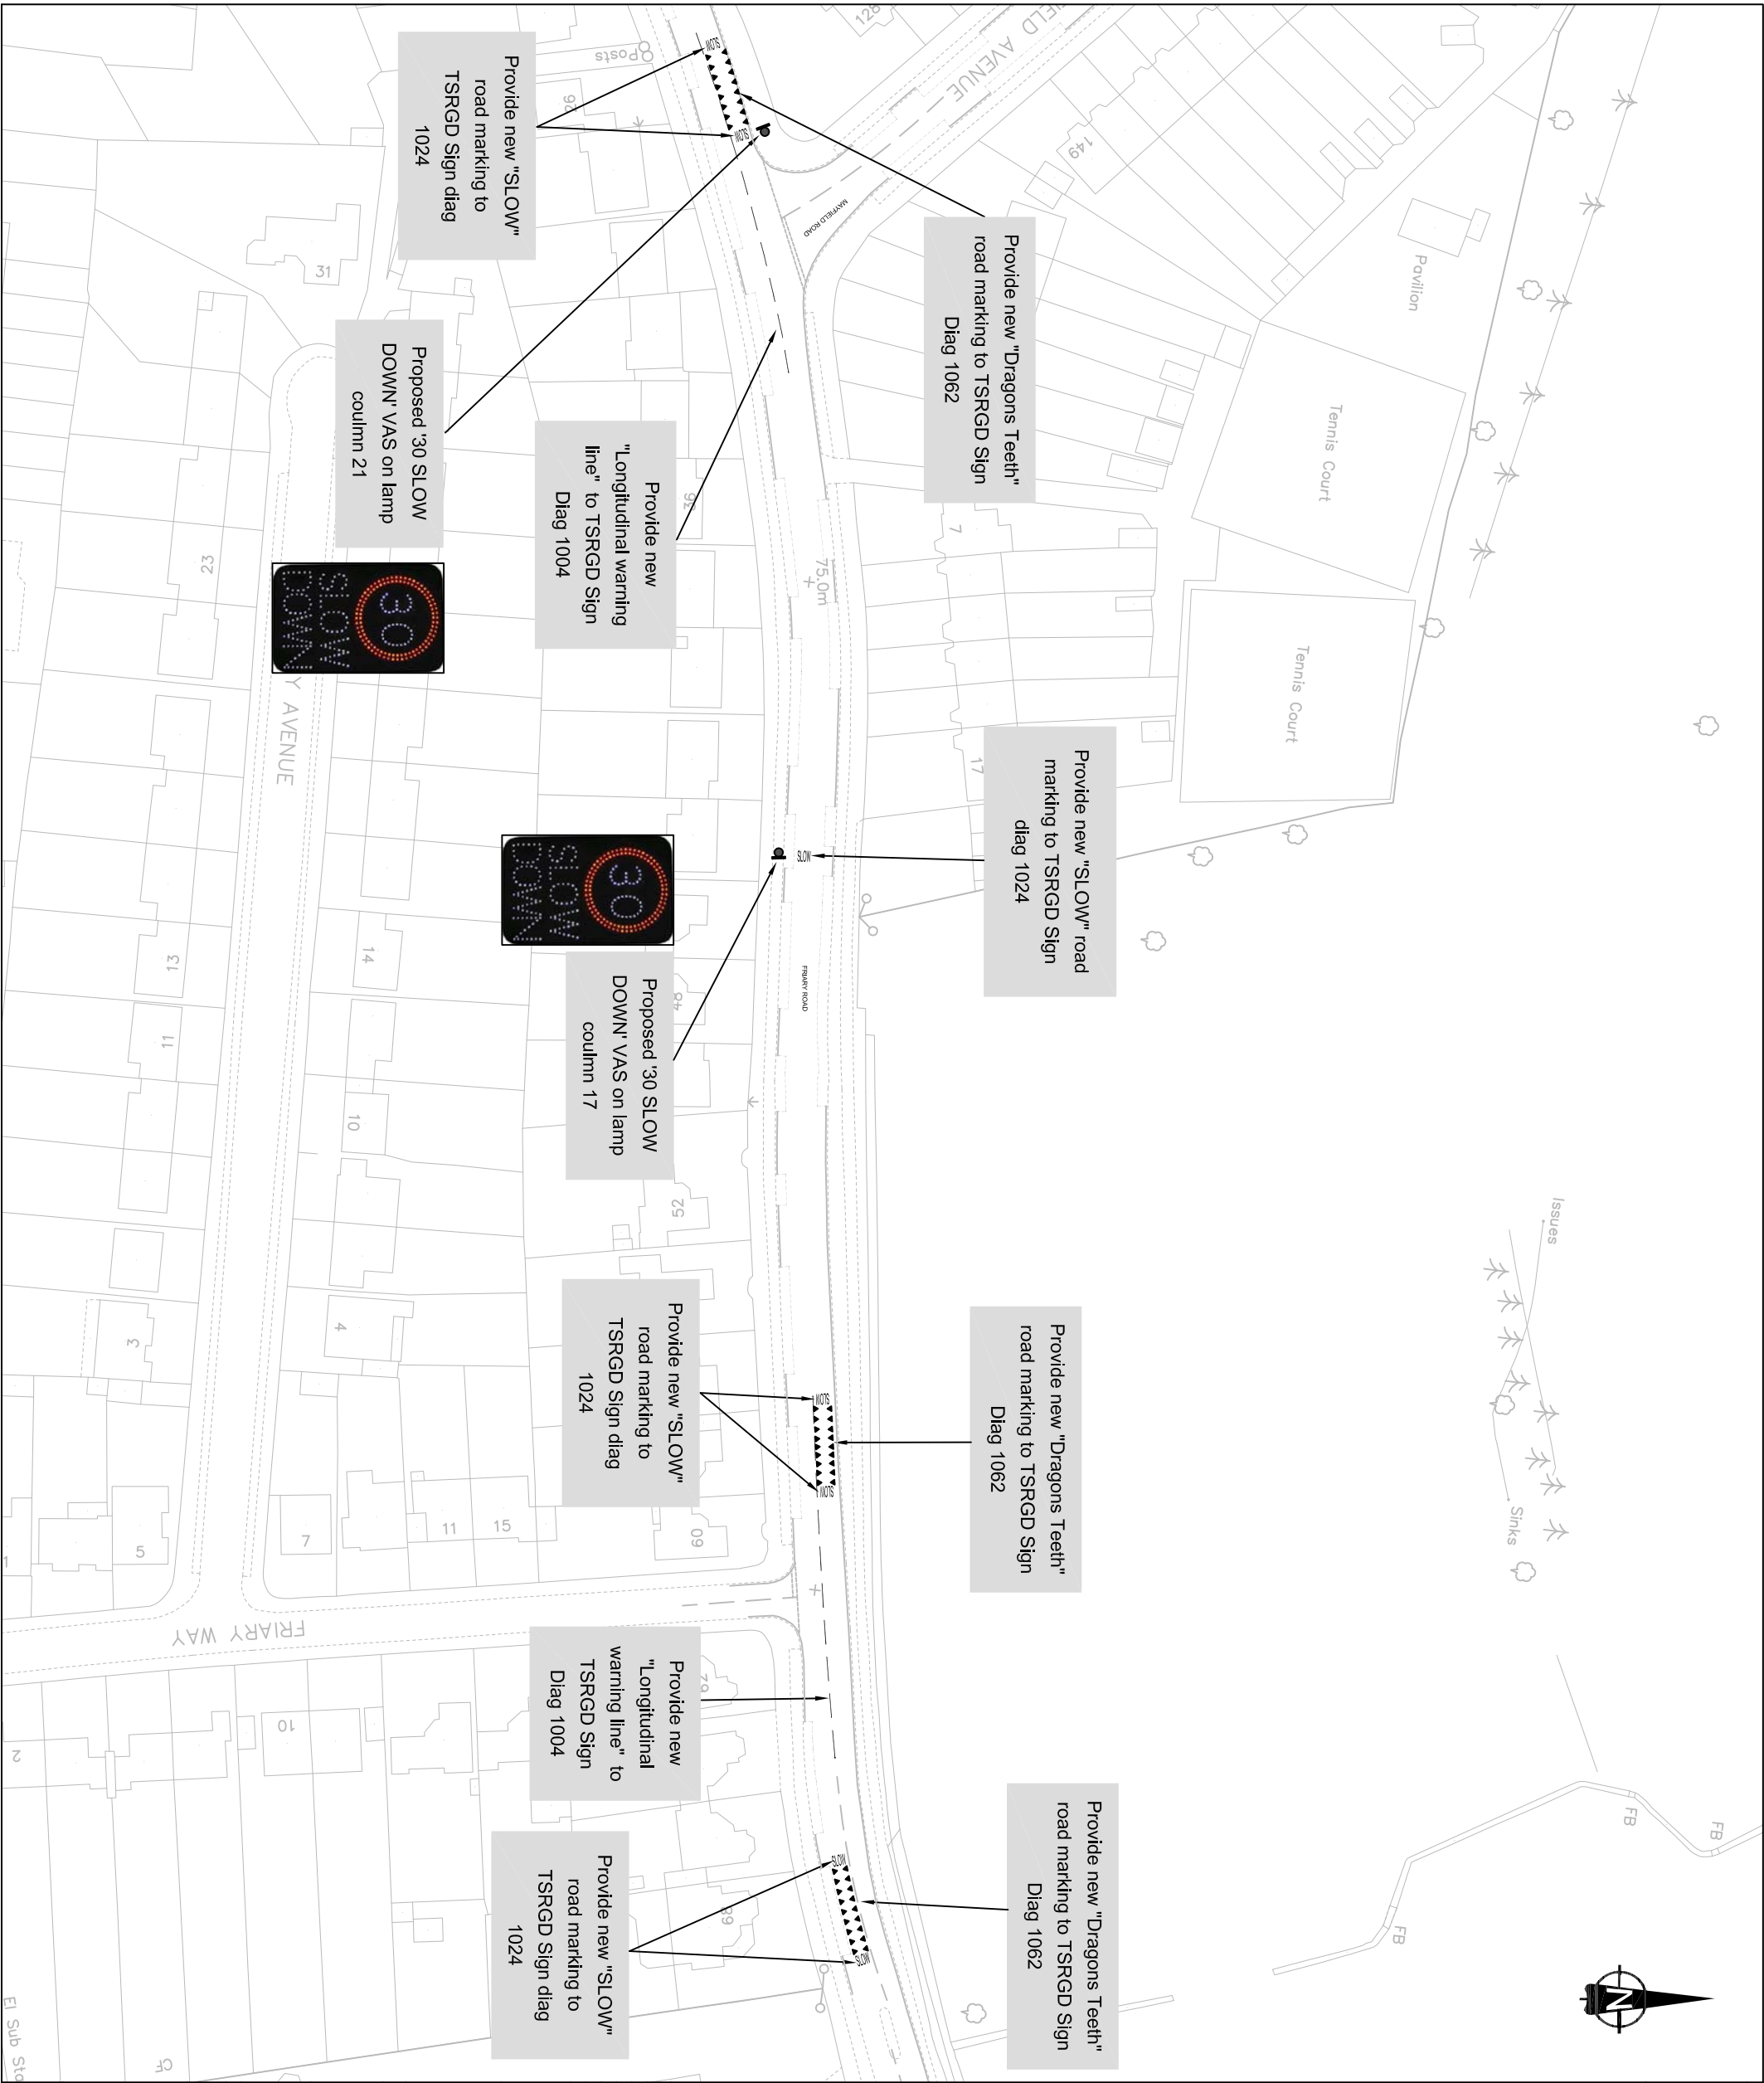

*This product includes mapping data licensed from Ordnance Survey with the permission of the Controller of Her Majesty's Stationery Office.
© Crown copyright and database right 2016. All rights reserved.
London Borough of Barnet, Licence No 10007674*

Revision Details			REVISION		
Initial Issue			Design Check	Date	Rev.

Purpose of Issue

FOR INFORMATION

Client:



Re Scheme Ref. BC-001257-04-02

Scheme title

FRIARY ROAD

Drawing title

TRAFFIC SIGNS AND ROAD MARKINGS

Scale @ A3: NTS

Design	NI	Drawn	NI	Checked	SHC	Approved	LW
Date:	10/10/17	Date:	10/10/17	Date:	17/10/2017	Date:	17/10/2017



BC-001257-04-02-1200-01

Rev.

0