


PROPOSED CONTROLLED PARKING ZONE BOUNDARIES STATUTORY CONSULTATION

This map highlights the proposed CPZs as outlined in the consultation document. Permits would only be applicable in each respective area, for example residents of CPZ A would only be able to obtain permits and vouchers to park in CPZ A or residents of CPZ B would only be able to obtain permits and vouchers to park in CPZ B.

To view these areas in more detail please visit engage.barnet.gov.uk.

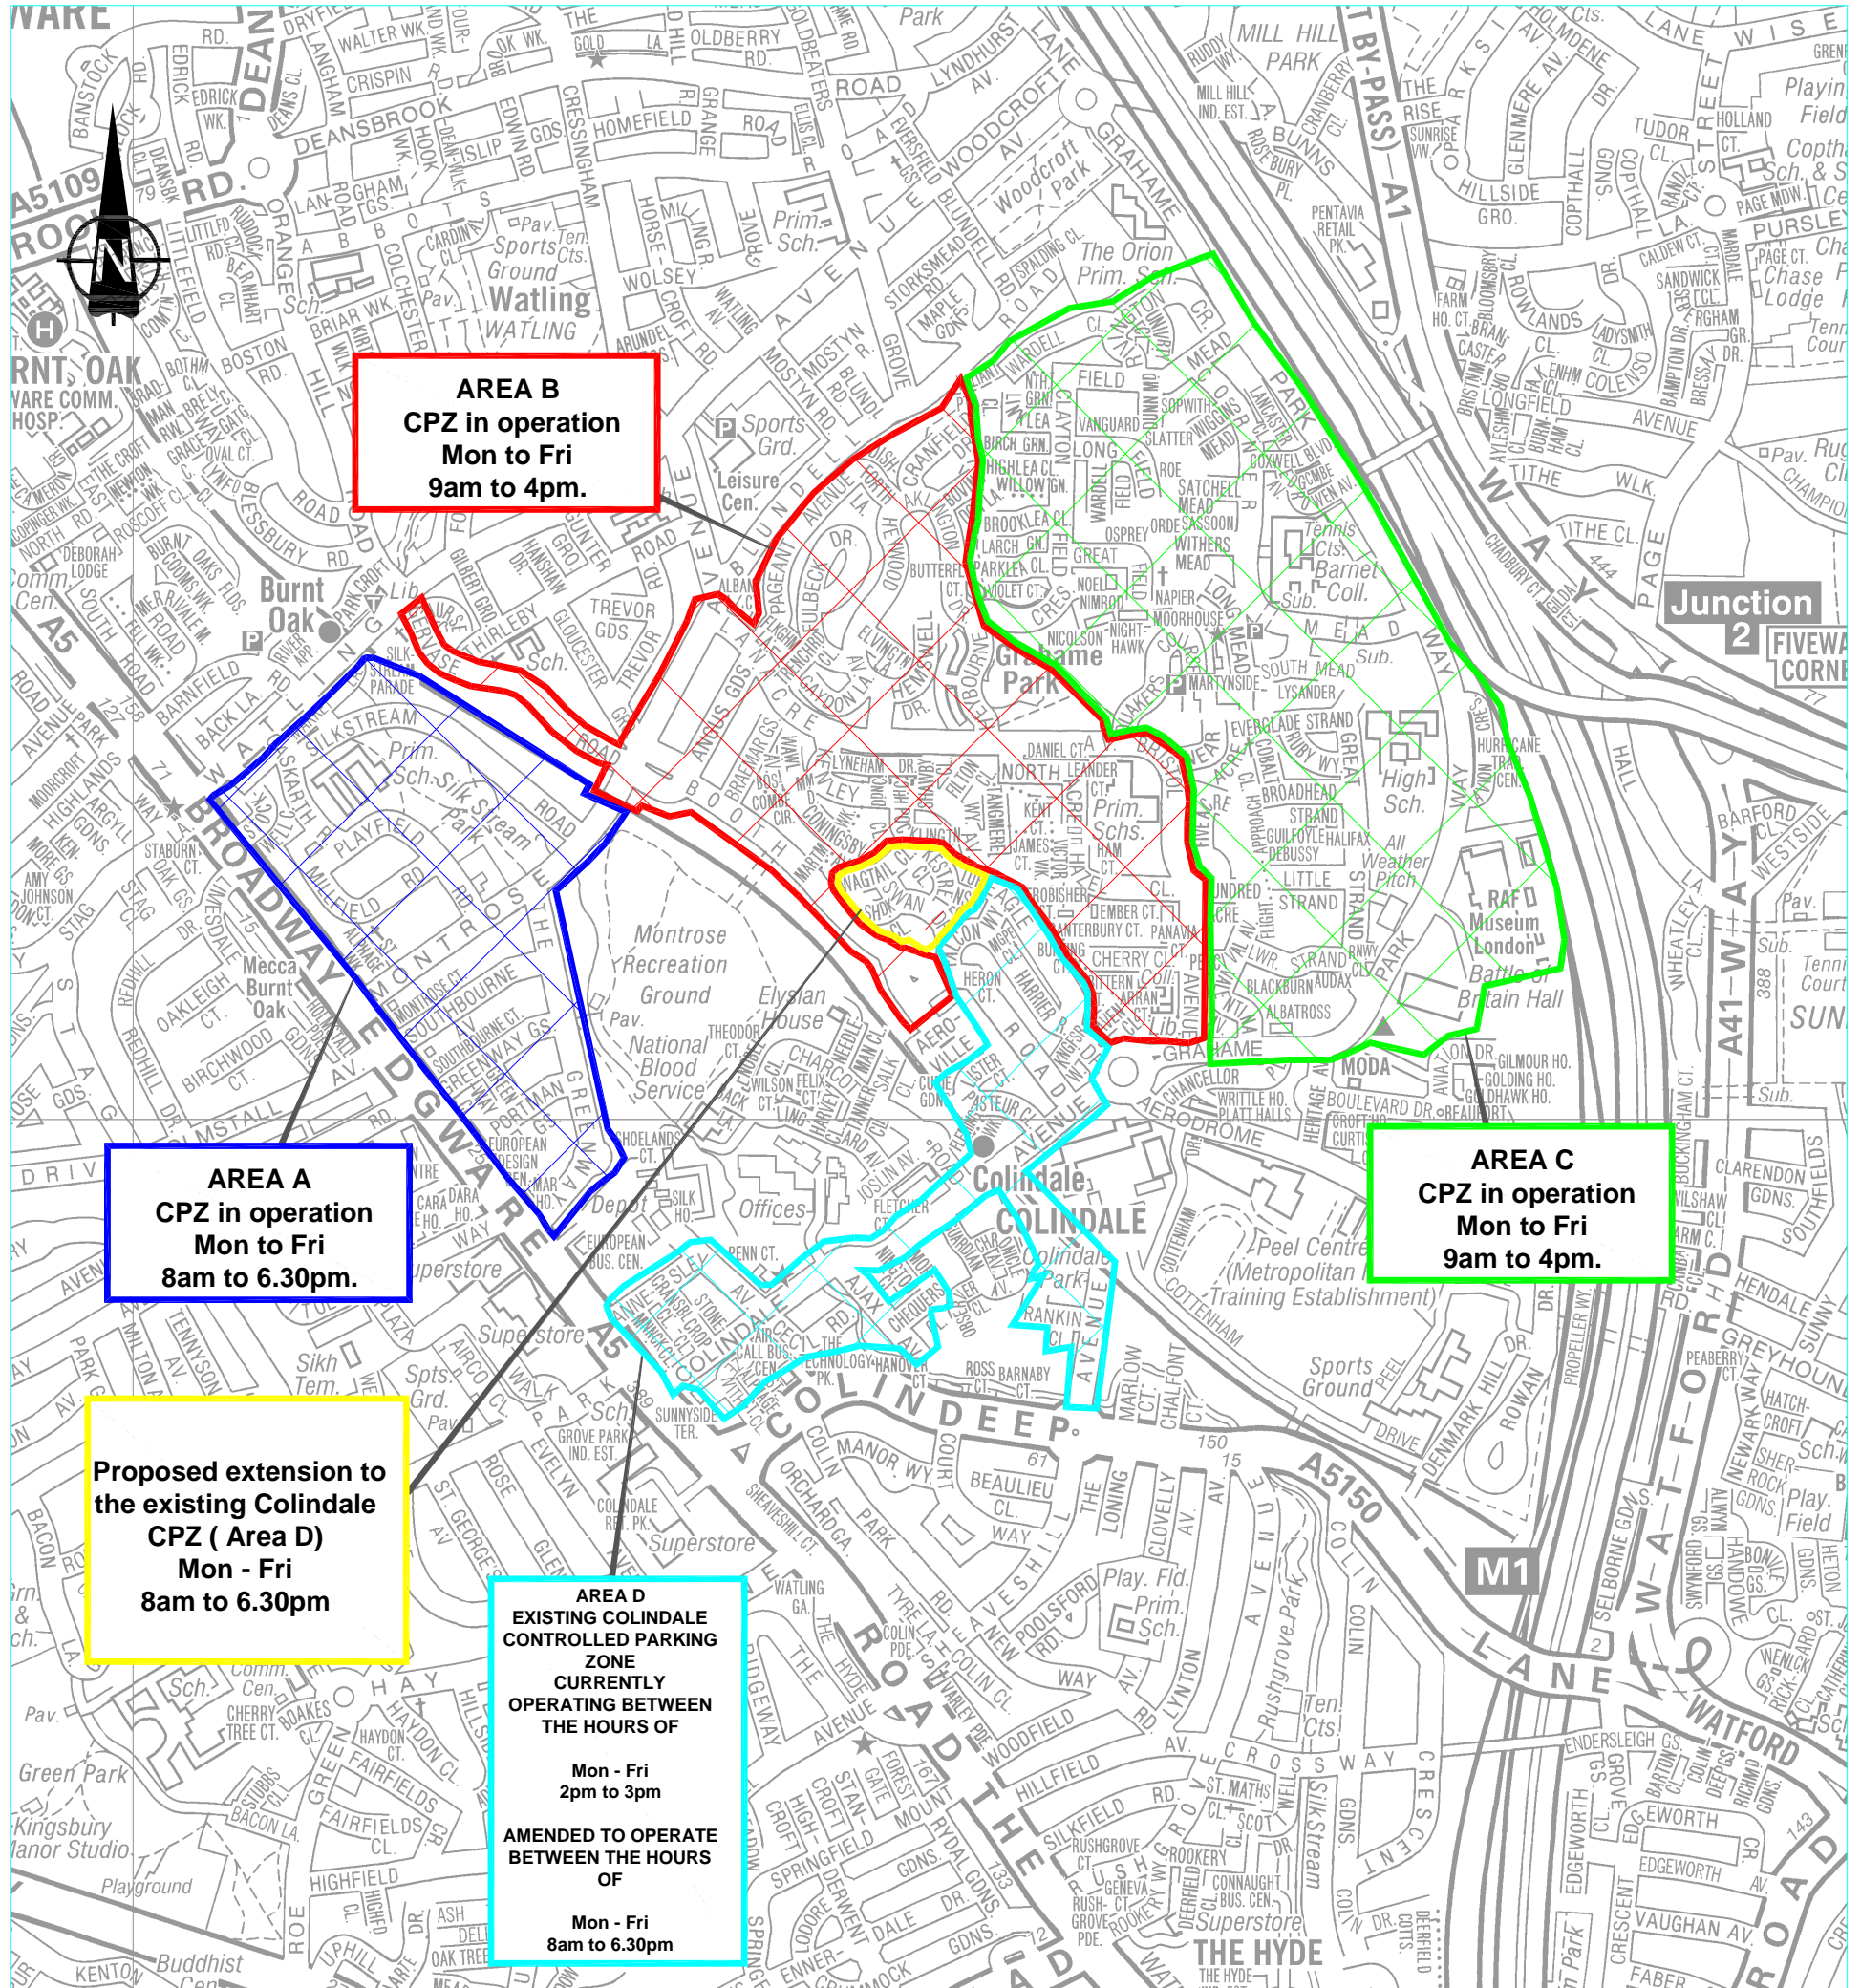

Initiated by AO/GWA
Drawn by AO
Checked by GWA
Date MAY 2018

SCHEME:
COLINDALE AREA
CONTROLLED PARKING ZONES

TITLE: PROPOSED CONTROLLED PARKING ZONE BOUNDARIES
STATUTORY CONSULTATION 2018

Scales N.T.S @A3

Jamie Blake
Strategic Director for Environment

London Borough of Barnet
Building 4, North London Business Park
Oakleigh Road South
London N11 1NP
Tel. 020 8359 2000



DRAWING No.

SCR226/ F

Acad. Ref. \Colindale 2018 Statutory consultation