


- NOTES:**
- Existing WH3 CPZ (sub-zone) operating between 10am to 5pm Monday to Friday - Proposed to increase CPZ hours so that it would operate between: 10am to 5pm Monday - Friday & 8am to 2pm Saturday
- PROPOSED**
- PARKING BAYS**
- Proposed "School Drop Off" Areas "Free" Parking Bay (max stay 15 mins) to Operate - Mon-Fri 8am-4pm and Sat 8am-2pm
 - Proposed WH3 Resident Bay (to operate the same time as the CPZ)
 - Dual Use Bay Long Stay Pay & Display, Resident, Visitor & Business Permits. Existing Operational hours: Monday to Friday 8am - 5.30pm Proposed Operational hours: Mon-Fri 8am - 9pm and Sat 8am - 2pm
 - Proposed Relocated Existing Disabled Persons Parking Bay
- WAITING & LOADING RESTRICTIONS**
- Proposed At any time Waiting Restriction
 - Proposed Mon-Fri 8am - 9pm and Sat 8am - 2pm Waiting Restriction
 - Proposed At any time Waiting & Loading Restriction
- OTHER**
- Proposed "School Keep Clear" Road Marking to Operate - Mon-Fri 8am-4pm & Sat 8am-2pm
- EXISTING**
- PARKING BAYS**
- WH3 Resident Bay Mon to Fri 10am - 11am
 - WH3 Resident Bay Mon to Fri 10am - 5pm
 - Dual Use Bay Long Stay Pay & Display, Resident, Visitor & Business Permits. Monday to Friday 8am - 5.30pm (All Day Pay & Display tickets can be purchased from 7am onwards)
 - Short Stay Pay by Phone Parking Bay 8am - 5.30pm Monday to Saturday
 - Disabled Persons Parking Bay
- WAITING & LOADING RESTRICTIONS**
- ZONE WH3 Mon-Fri 10am-11am Waiting Restriction
 - SUB-ZONE WH3 Mon-Fri 10am-5pm Waiting Restriction
 - At any time Waiting Restriction
 - Mon-Sat 8am-2pm Waiting Restriction
 - Mon - Fri 1pm - 2pm Waiting Restriction
- OTHER**
- Vehicle cross over (Driveway)
 - Areas excluded from scheme e.g. Private Roads/Accesses
 - WH3 Zone boundary
 - WH1 Zone - operates Monday to Saturday 9.30am - 4.30pm

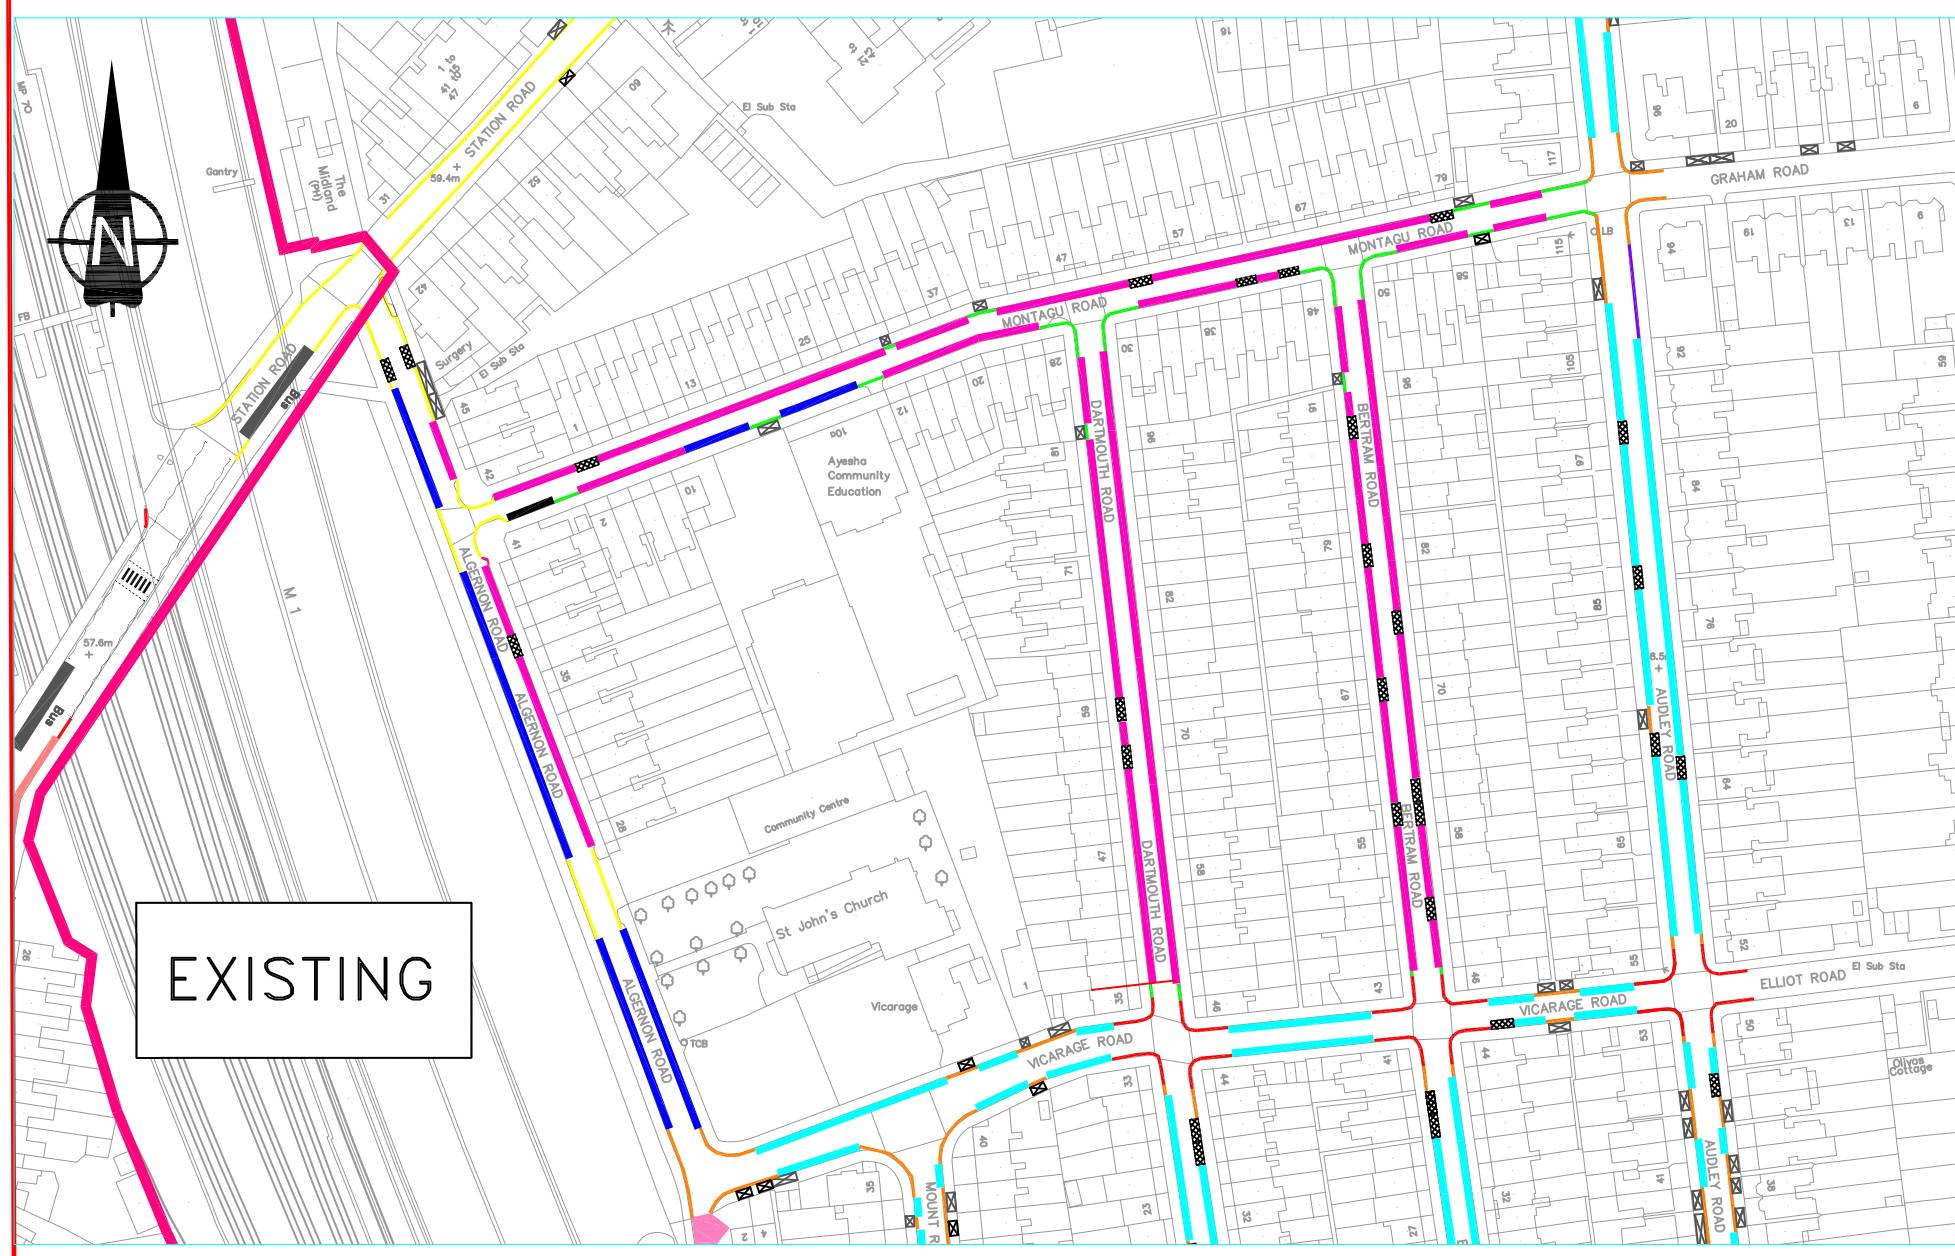

- NOTES:**
- Existing WH3 CPZ (sub-zone) operating between 10am to 5pm Monday to Friday - Proposed to increase CPZ hours so that it would operate between: 10am to 5pm Monday - Friday & 8am to 2pm Saturday
- PROPOSED**
- PARKING BAYS**
- Proposed "School Drop Off" Areas "Free" Parking Bay (max stay 15 mins) to Operate - Mon-Fri 8am-4pm and Sat 8am-2pm
 - Proposed WH3 Resident Bay (to operate the same time as the CPZ)
 - Dual Use Bay Long Stay Pay & Display, Resident, Visitor & Business Permits. Existing Operational hours: Monday to Friday 8am - 5.30pm Proposed Operational hours: Mon-Fri 8am - 9pm and Sat 8am - 2pm
 - Proposed Relocated Existing Disabled Persons Parking Bay
- WAITING & LOADING RESTRICTIONS**
- Proposed At any time Waiting Restriction
 - Proposed Mon-Fri 8am - 9pm and Sat 8am - 2pm Waiting Restriction
 - Proposed At any time Waiting & Loading Restriction
- OTHER**
- Proposed "School Keep Clear" Road Marking to Operate - Mon-Fri 8am-4pm & Sat 8am-2pm
- EXISTING**
- PARKING BAYS**
- WH3 Resident Bay Mon to Fri 10am - 11am
 - WH3 Resident Bay Mon to Fri 10am - 5pm
 - Dual Use Bay Long Stay Pay & Display, Resident, Visitor & Business Permits. Monday to Friday 8am - 5.30pm (All Day Pay & Display tickets can be purchased from 7am onwards)
 - Short Stay Pay by Phone Parking Bay 8am - 5.30pm Monday to Saturday
 - Disabled Persons Parking Bay
- WAITING & LOADING RESTRICTIONS**
- ZONE WH3 Mon-Fri 10am-11am Waiting Restriction
 - SUB-ZONE WH3 Mon-Fri 10am-5pm Waiting Restriction
 - At any time Waiting Restriction
 - Mon-Sat 8am-2pm Waiting Restriction
 - Mon - Fri 1pm - 2pm Waiting Restriction
- OTHER**
- Vehicle cross over (Driveway)
 - Areas excluded from scheme e.g. Private Roads/Accesses
 - WH3 Zone boundary
 - WH1 Zone - operates Monday to Saturday 9.30am - 4.30pm

This product includes mapping data licensed from Ordnance Survey with the permission of the Controller of Her Majesty's Stationery Office. © Crown copyright and database right 2022. All rights reserved. London Borough of Barnet. License No: 100000224

Revision	Description	By/DA

North London Business Park
Oakleigh Road South
New Barnet, London EN4 8JF
Tel: 020 8369 2000

BARNET
LONDON BOROUGH
DESIGN TEAM

SCHEME: WEST HENDON CONTROLLED PARKING ZONE
TITLE: TRAFFIC AND PARKING ISSUES MONTAGU ROAD AREA
PROPOSALS

Scale: Not to Scale Date: 30/07/2012
 Author: GVA Drawn: KG Checked:
 DRAWING NO: 14817_81
 Road Ref.: Parking Design West Hendon 14817_81.dwg