


SAFETY, HEALTH AND ENVIRONMENTAL INFORMATION
 For construction, maintenance, cleaning and demolition risk related to this task for scheme Ref. BC/002031-07.
 In addition to the hazard/risks normally associated with the types of work detailed on this drawing take note of the following. All works on this drawing will be carried out by a competent contractor working to an appropriate method statement and risk assessment.

NOTES:

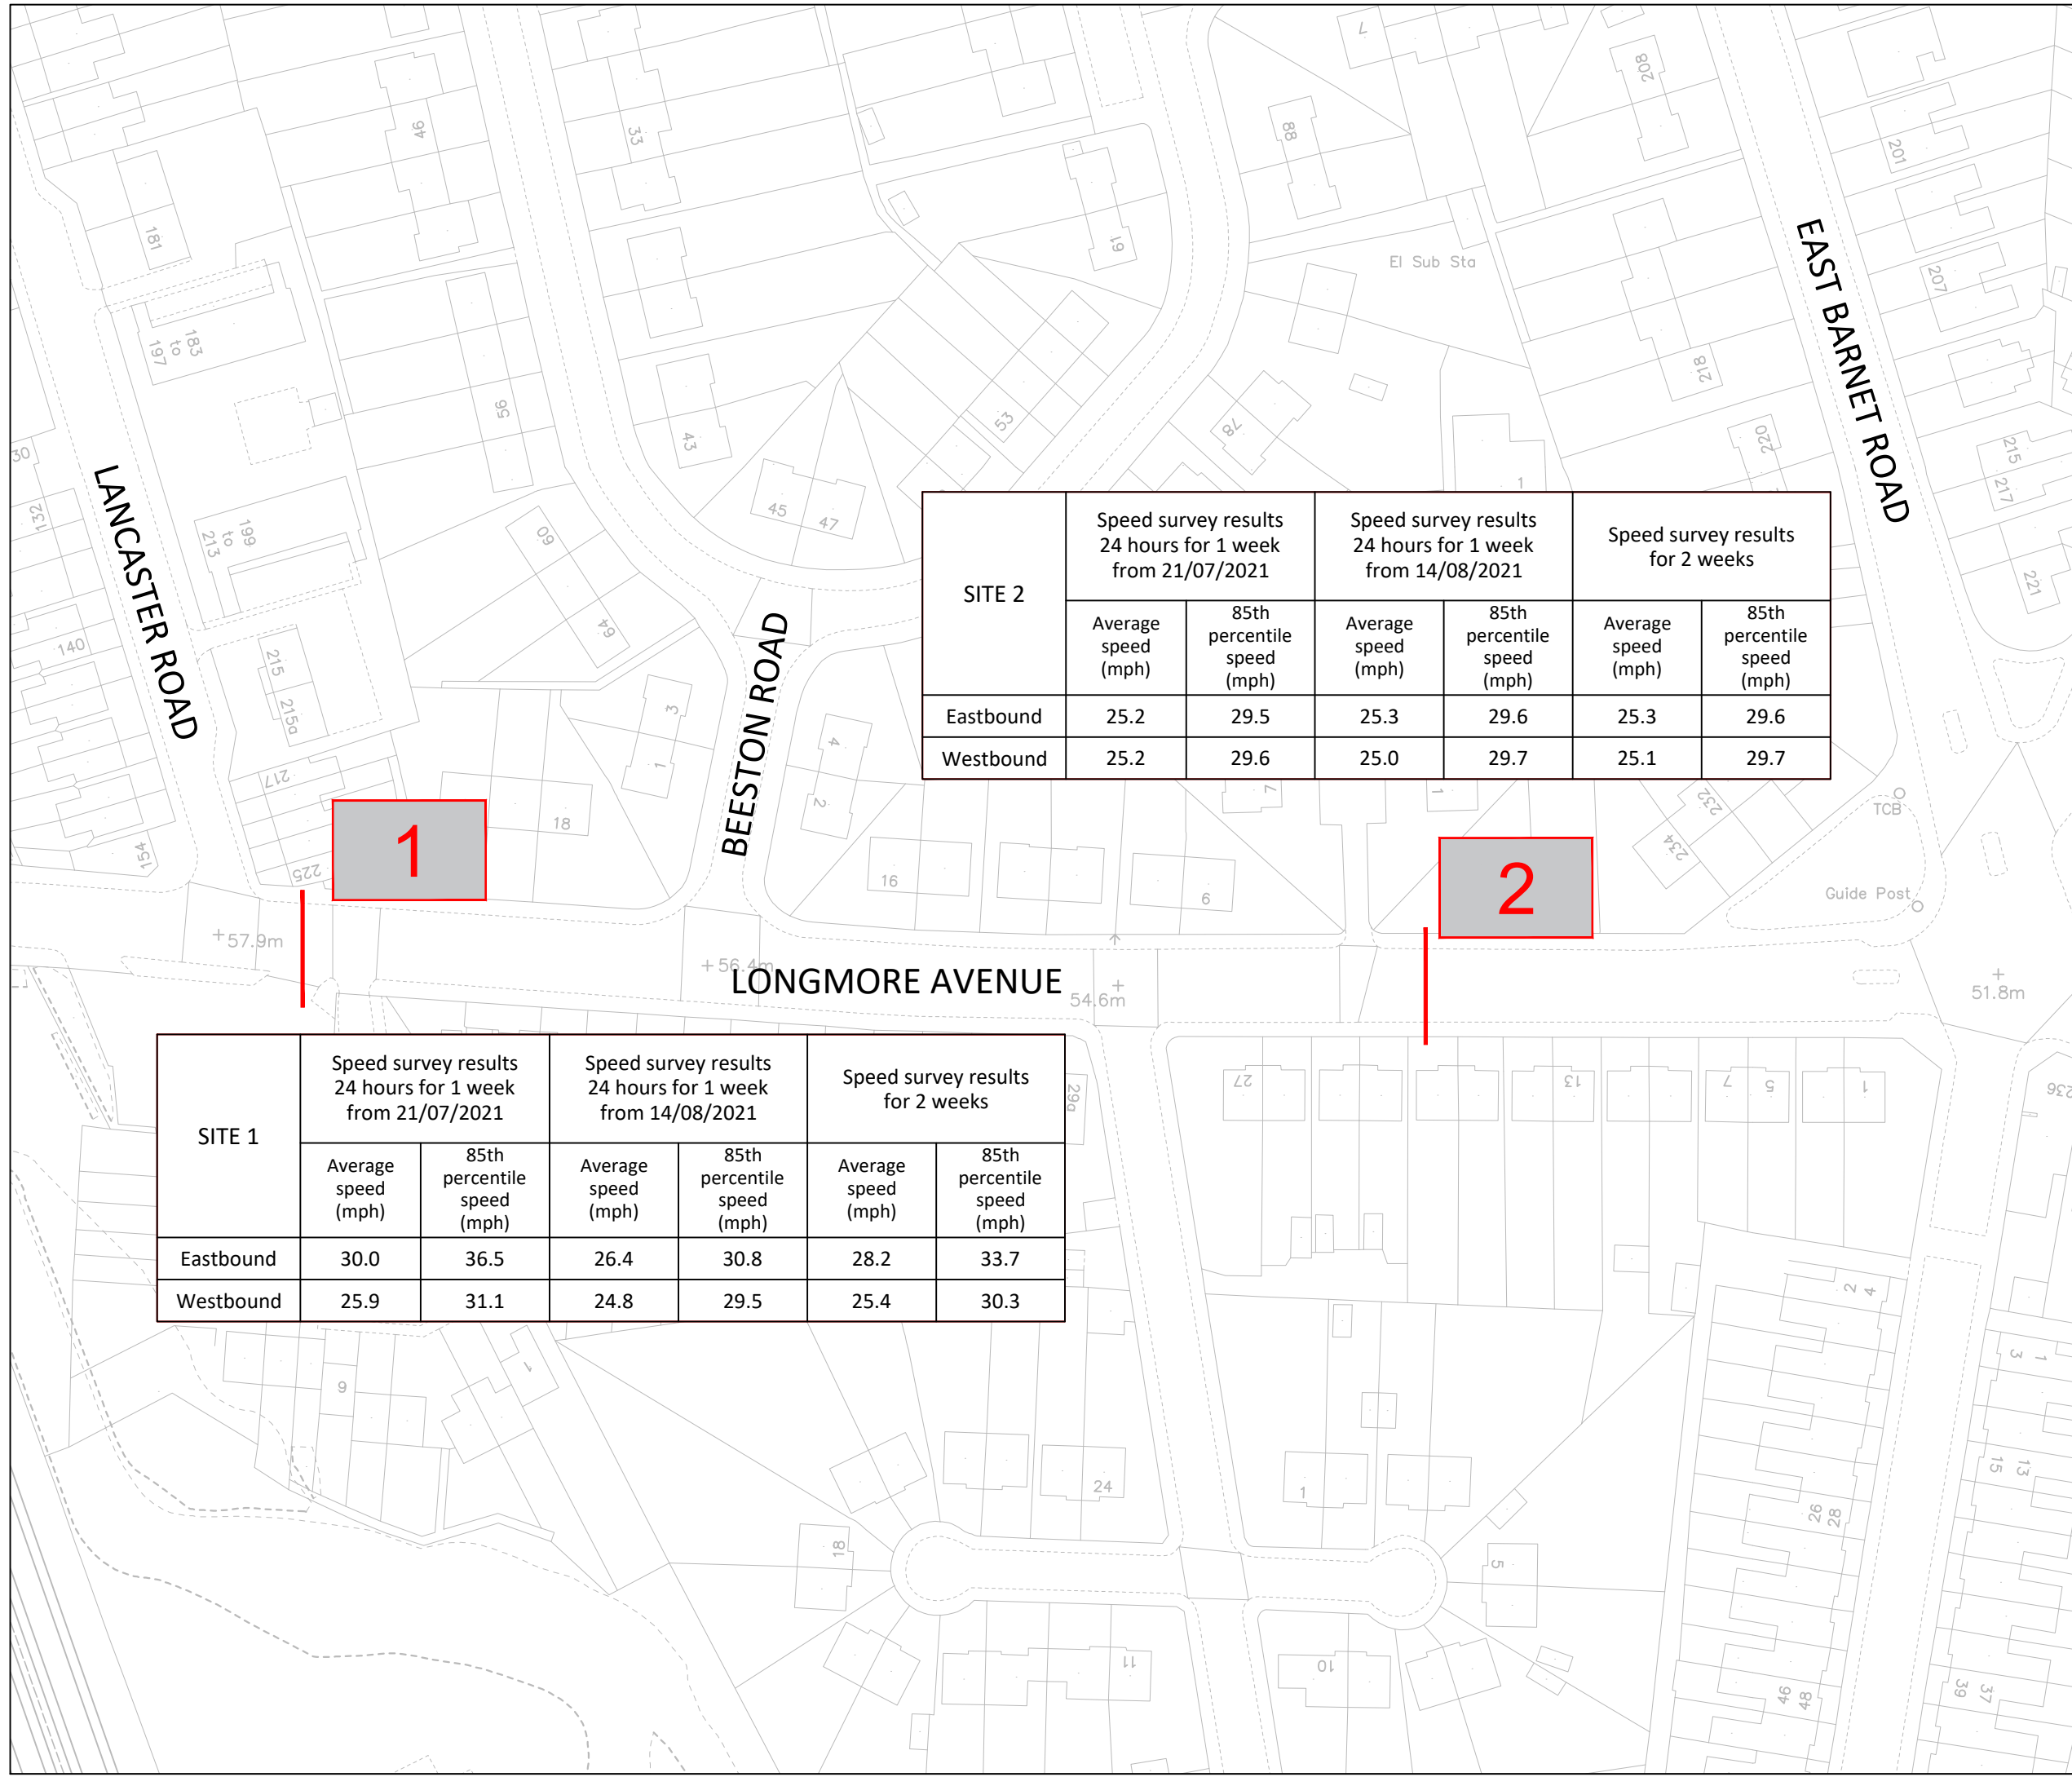

SITE 2	Speed survey results 24 hours for 1 week from 21/07/2021		Speed survey results 24 hours for 1 week from 14/08/2021		Speed survey results for 2 weeks	
	Average speed (mph)	85th percentile speed (mph)	Average speed (mph)	85th percentile speed (mph)	Average speed (mph)	85th percentile speed (mph)
Eastbound	25.2	29.5	25.3	29.6	25.3	29.6
Westbound	25.2	29.6	25.0	29.7	25.1	29.7

SITE 1	Speed survey results 24 hours for 1 week from 21/07/2021		Speed survey results 24 hours for 1 week from 14/08/2021		Speed survey results for 2 weeks	
	Average speed (mph)	85th percentile speed (mph)	Average speed (mph)	85th percentile speed (mph)	Average speed (mph)	85th percentile speed (mph)
Eastbound	30.0	36.5	26.4	30.8	28.2	33.7
Westbound	25.9	31.1	24.8	29.5	25.4	30.3

*This product includes mapping data licensed from Ordnance Survey with the permission of the Controller of Her Majesty's Stationery Office.
 © Crown copyright and database right 2018. All rights reserved.
 London Borough of Barnet. Licence No 100017674*

REVISION			
Revision	Details	Design/Check	Date
Initial	Issue		0

Purpose of issue
FOR INFORMATION



RE Scheme Ref. BC/002031-07
 Scheme title **LONGMORE AVENUE, EN4
 SPEED SURVEY, TRAFFIC CALMING
 AND FEASIBILITY STUDY**

Drawing title
SPEED SURVEY

Scale © A3:NTS

Design	Drawn	Checked	Approved
PS	PS	SHC	DP
Date: SEP 21	Date: SEP 21	Date: SEP 21	Date: SEP 21

