

NOTES
DO NOT SCALE FROM THIS DRAWING
ALL DIMENSIONS TO BE VERIFIED ON SITE

KEY

UNDERPASS TO NORTHERN LINE BETWEEN
24/26 MANOR PARK ROAD N2 0SJ AND
44/46 TRINITY ROAD N2 8JJ

LONDON BOROUGH OF BARNET



REVISIONS
A 20210618 DRAFT
B 20211018 TO THEMES WATER

GRANGE BIG LOCAL
UNDERPASS

ELEVATION **000-001**
1:500 @ A3 PM REV B

GULLY WITH COLLAPSED BRICK/PIPE
DRAWPIT
GULLY
ASSUME SOAKAWAY?
WHERE DO GULLIES GO?
WHAT IS CONDITION OF BELOW GROUND PIPES?

MANHOLE TO FOUL SEWER
L APPROX 4M BELOW PATH

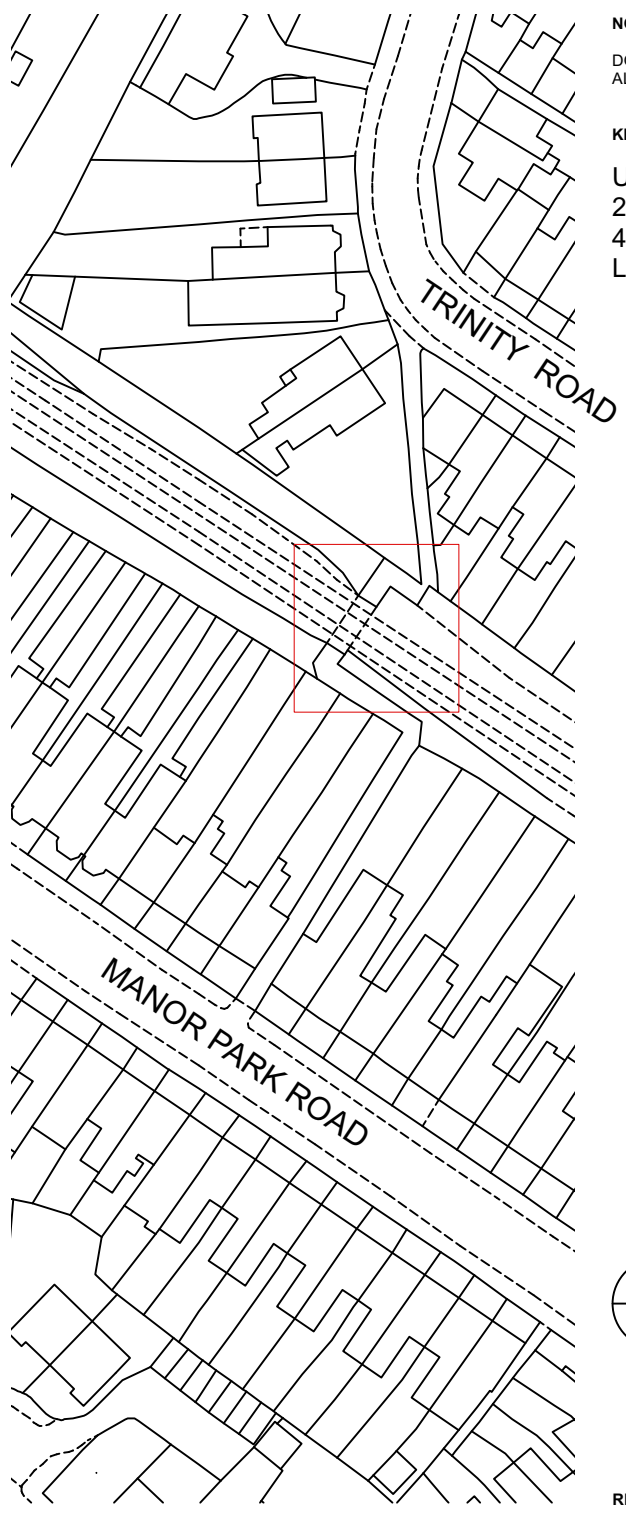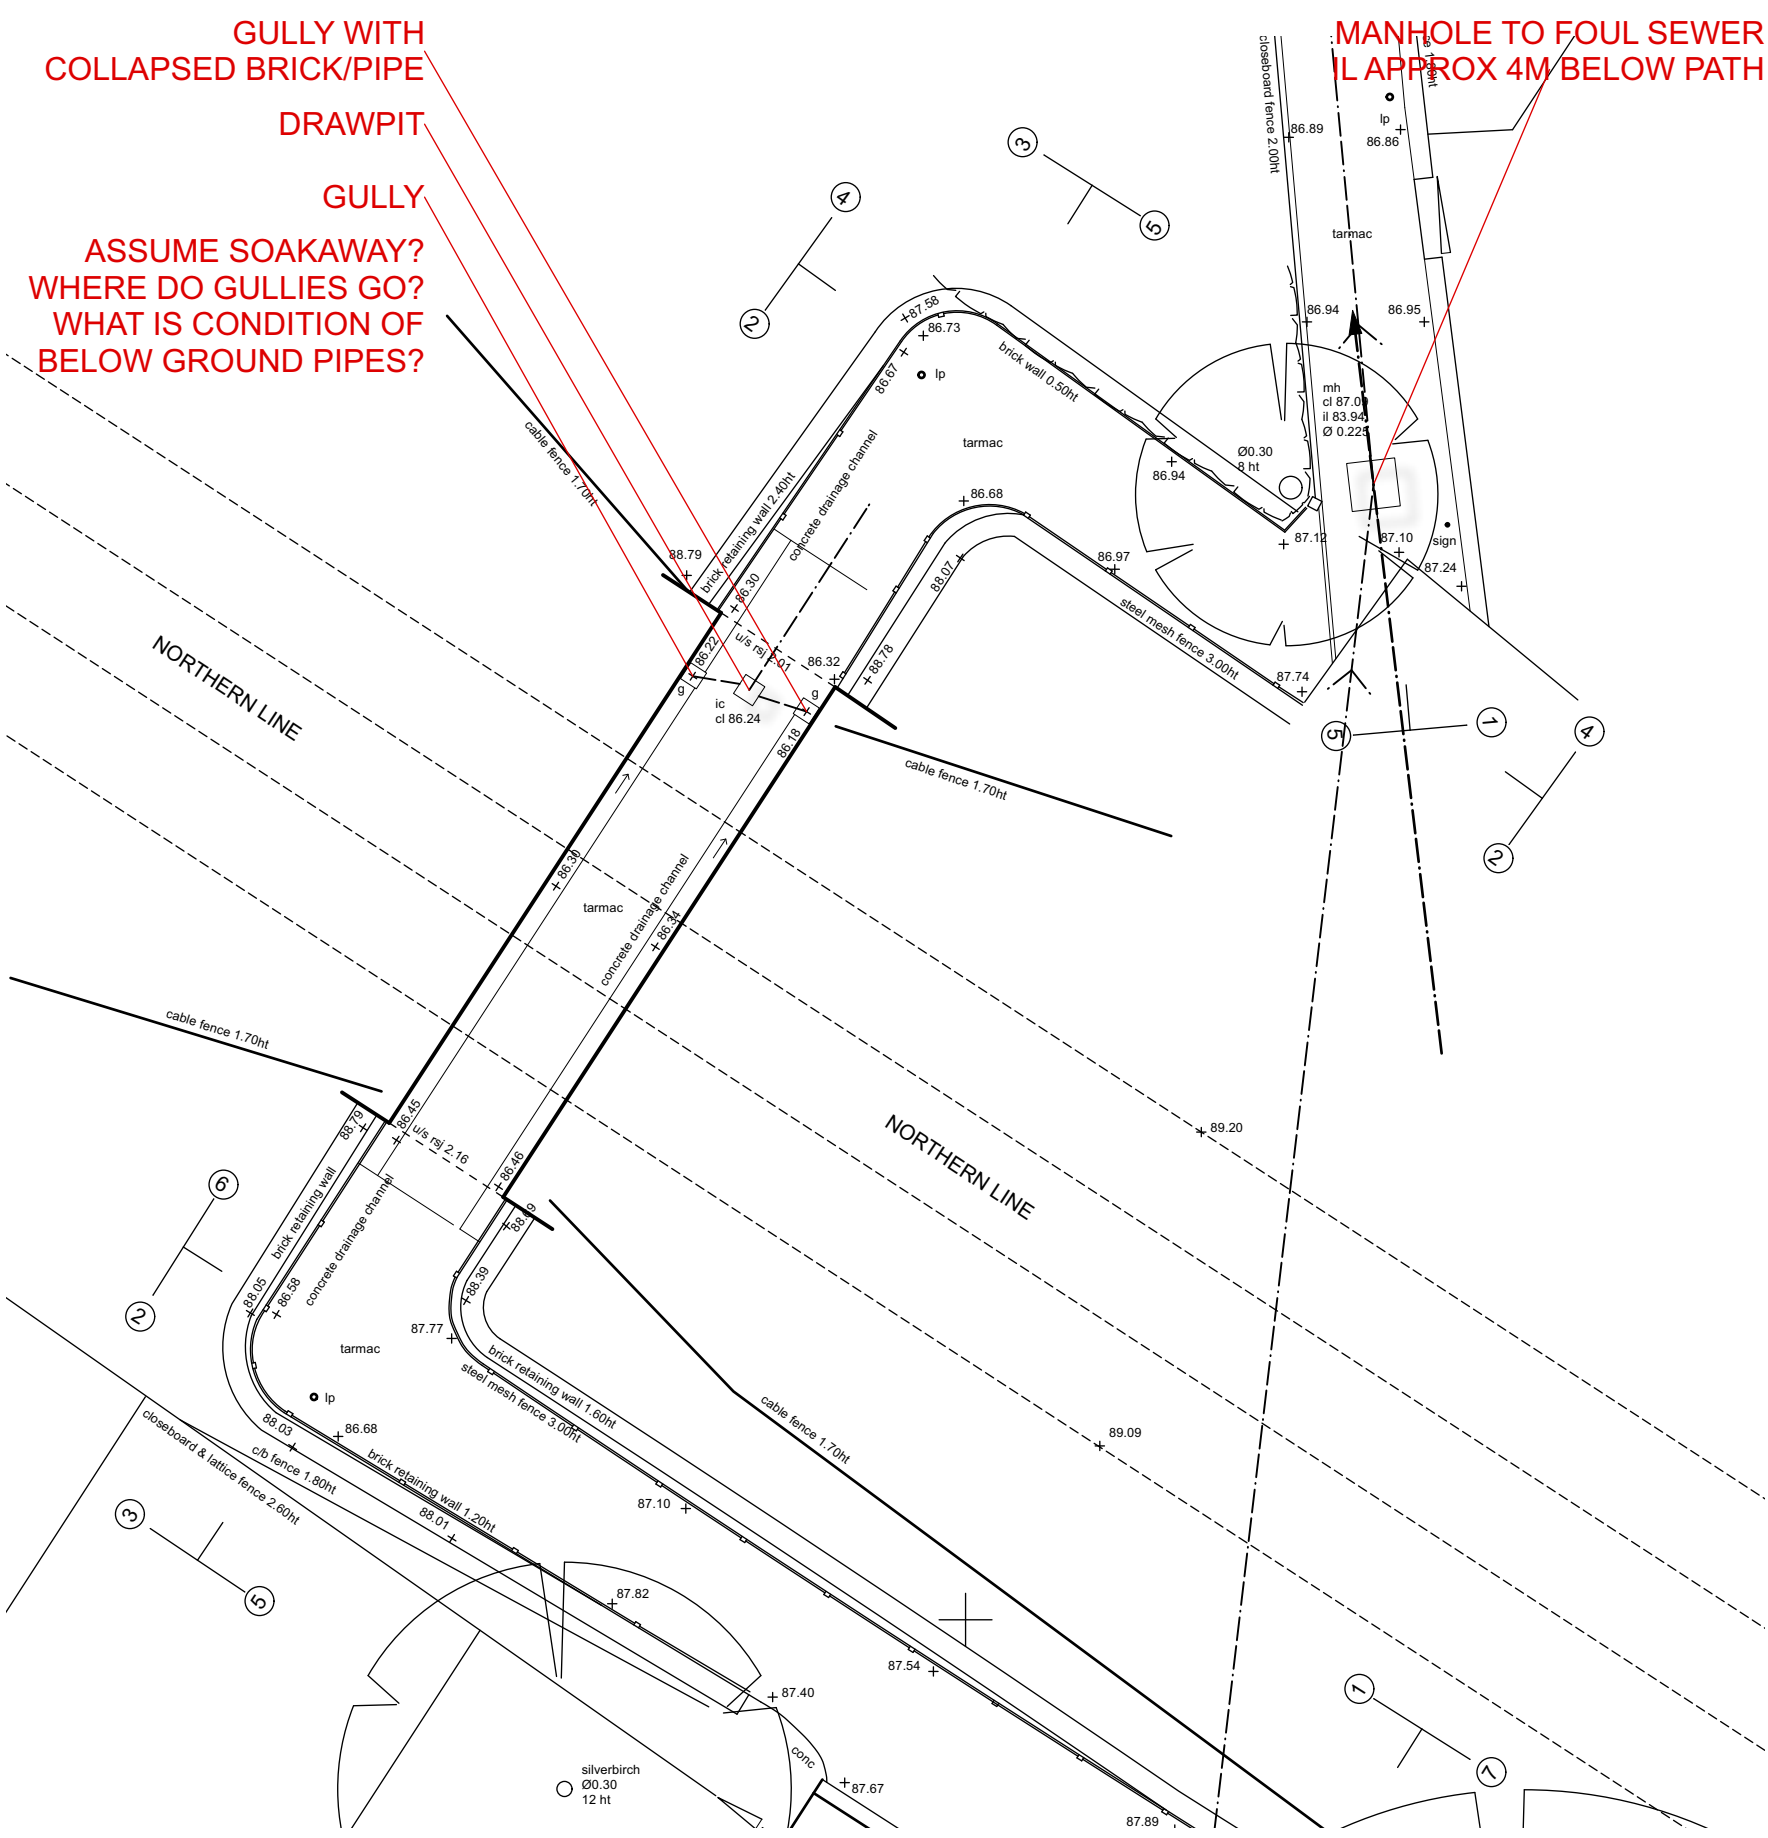


NOTES

DO NOT SCALE FROM THIS DRAWING
ALL DIMENSIONS TO BE VERIFIED ON SITE

KEY

UNDERPASS TO NORTHERN LINE BETWEEN
24/26 MANOR PARK ROAD N2 0SJ AND
44/46 TRINITY ROAD N2 8JJ
LONDON BOROUGH OF BARNET

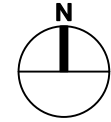

REVISIONS

A YYYYMMDD DESCRIPTION
B YYYYMMDD DESCRIPTION


01 SITE SURVEY 1:100
SCALE MEASURES 8CM WHEN CORRECTLY PRINTED

02 SITE PLAN 1:1000

GBL
UNDERPASS MANOR PARK ROAD TRINITY ROAD

PLAN 1:100 and 1:1000 @ A3 XX 070-002
REV A


Draft

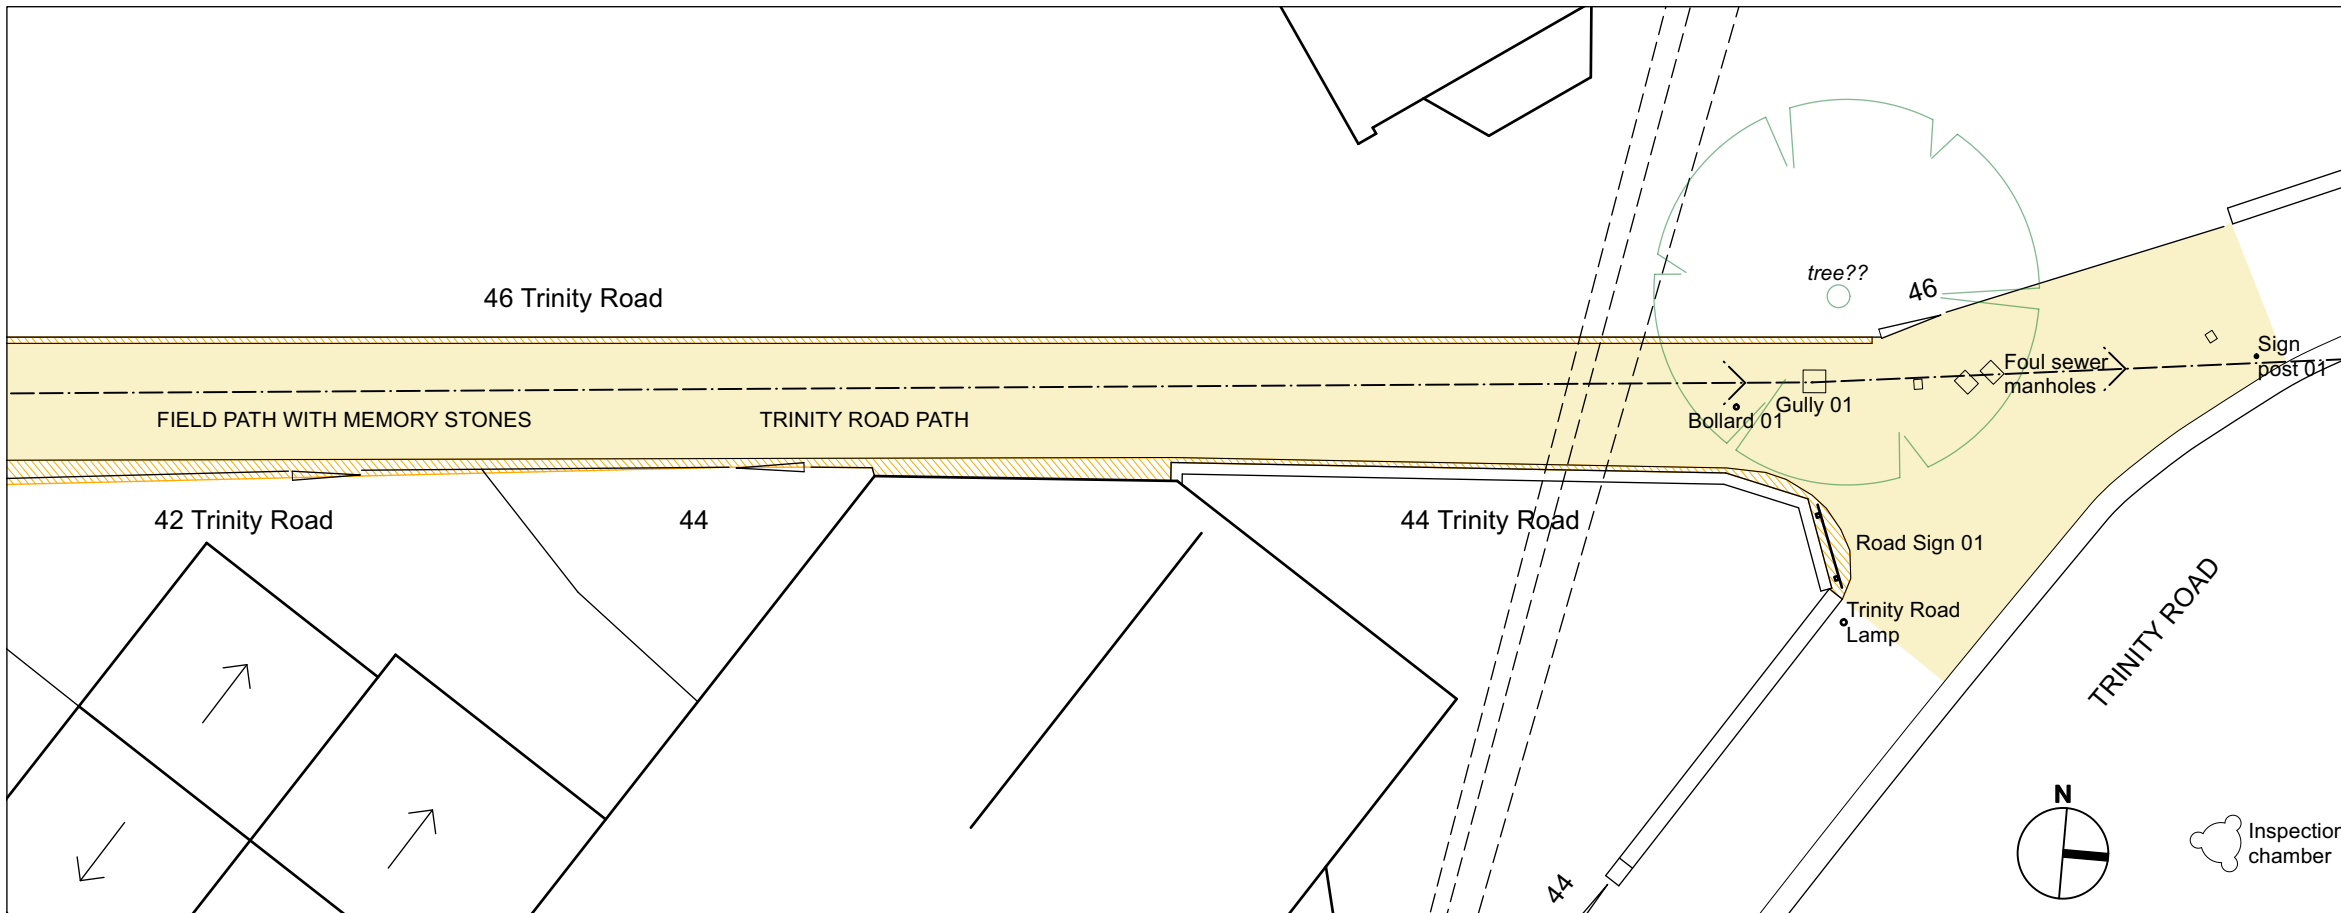



NOTES
 DO NOT SCALE FROM THIS DRAWING
 ALL DIMENSIONS TO BE VERIFIED ON SITE
 ROUTE OF FOUL SEWER FROM THAMES WATER ASSET LOCATION SEARCH
 Standard/2021_4522640

- KEY**
- Repairing, making good
 - Demolition
 - Trinity Road Path porous finish
 - Manor Park Road Path porous finish
 - Underpath below Bridge
 - Play path / planter edge
 - Planting
 - Mural

01 PLAN
 003 TRINITY ROAD PATH

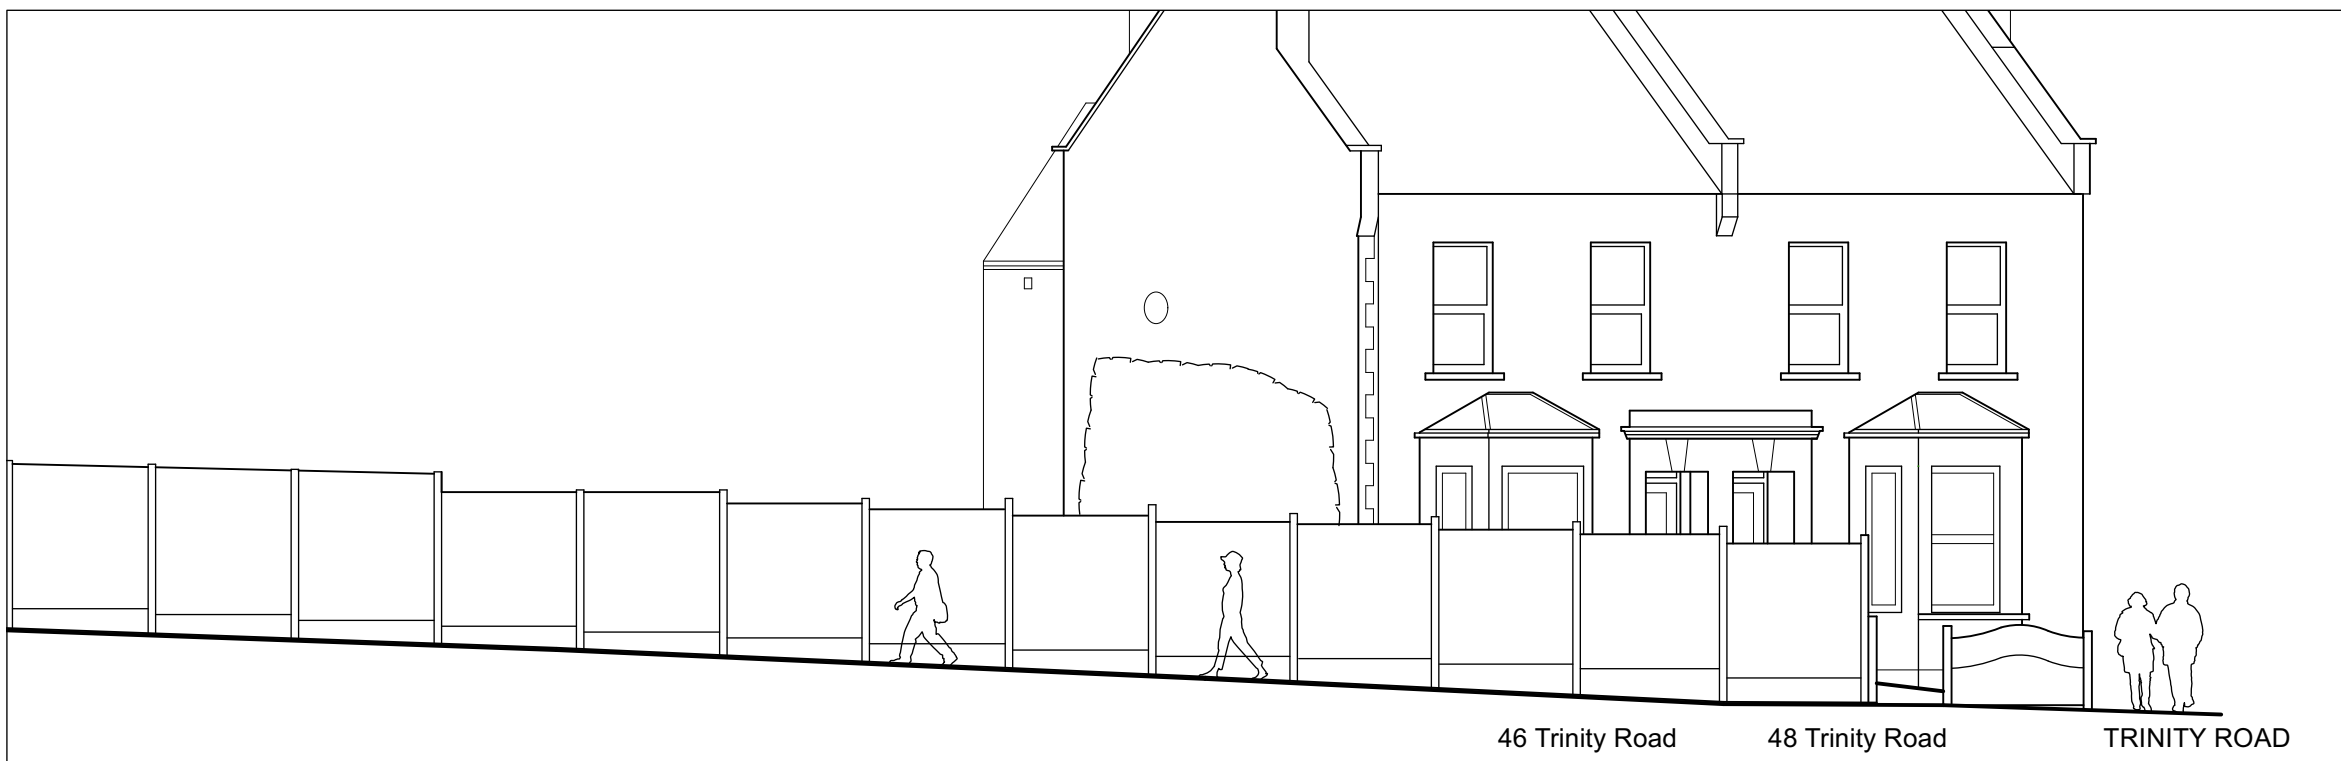


02 EAST ELEVATION
 003 TRINITY ROAD JUNCTION

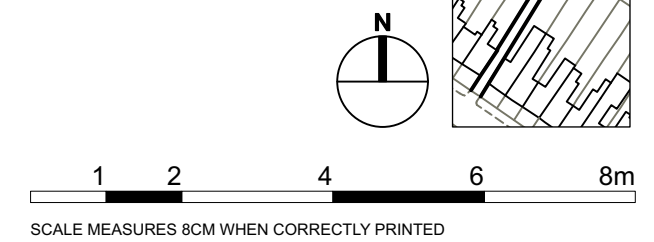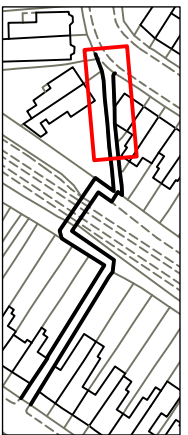

REVISIONS
 A 20220315 ISSUE BARNET PRELIM COST ESTIMATING

GBL
 UNDERPASS MANOR PARK ROAD TRINITY ROAD


PLAN & ELEVATION 1/5 **070-003**
 1:100 @ A3 DJ REV A

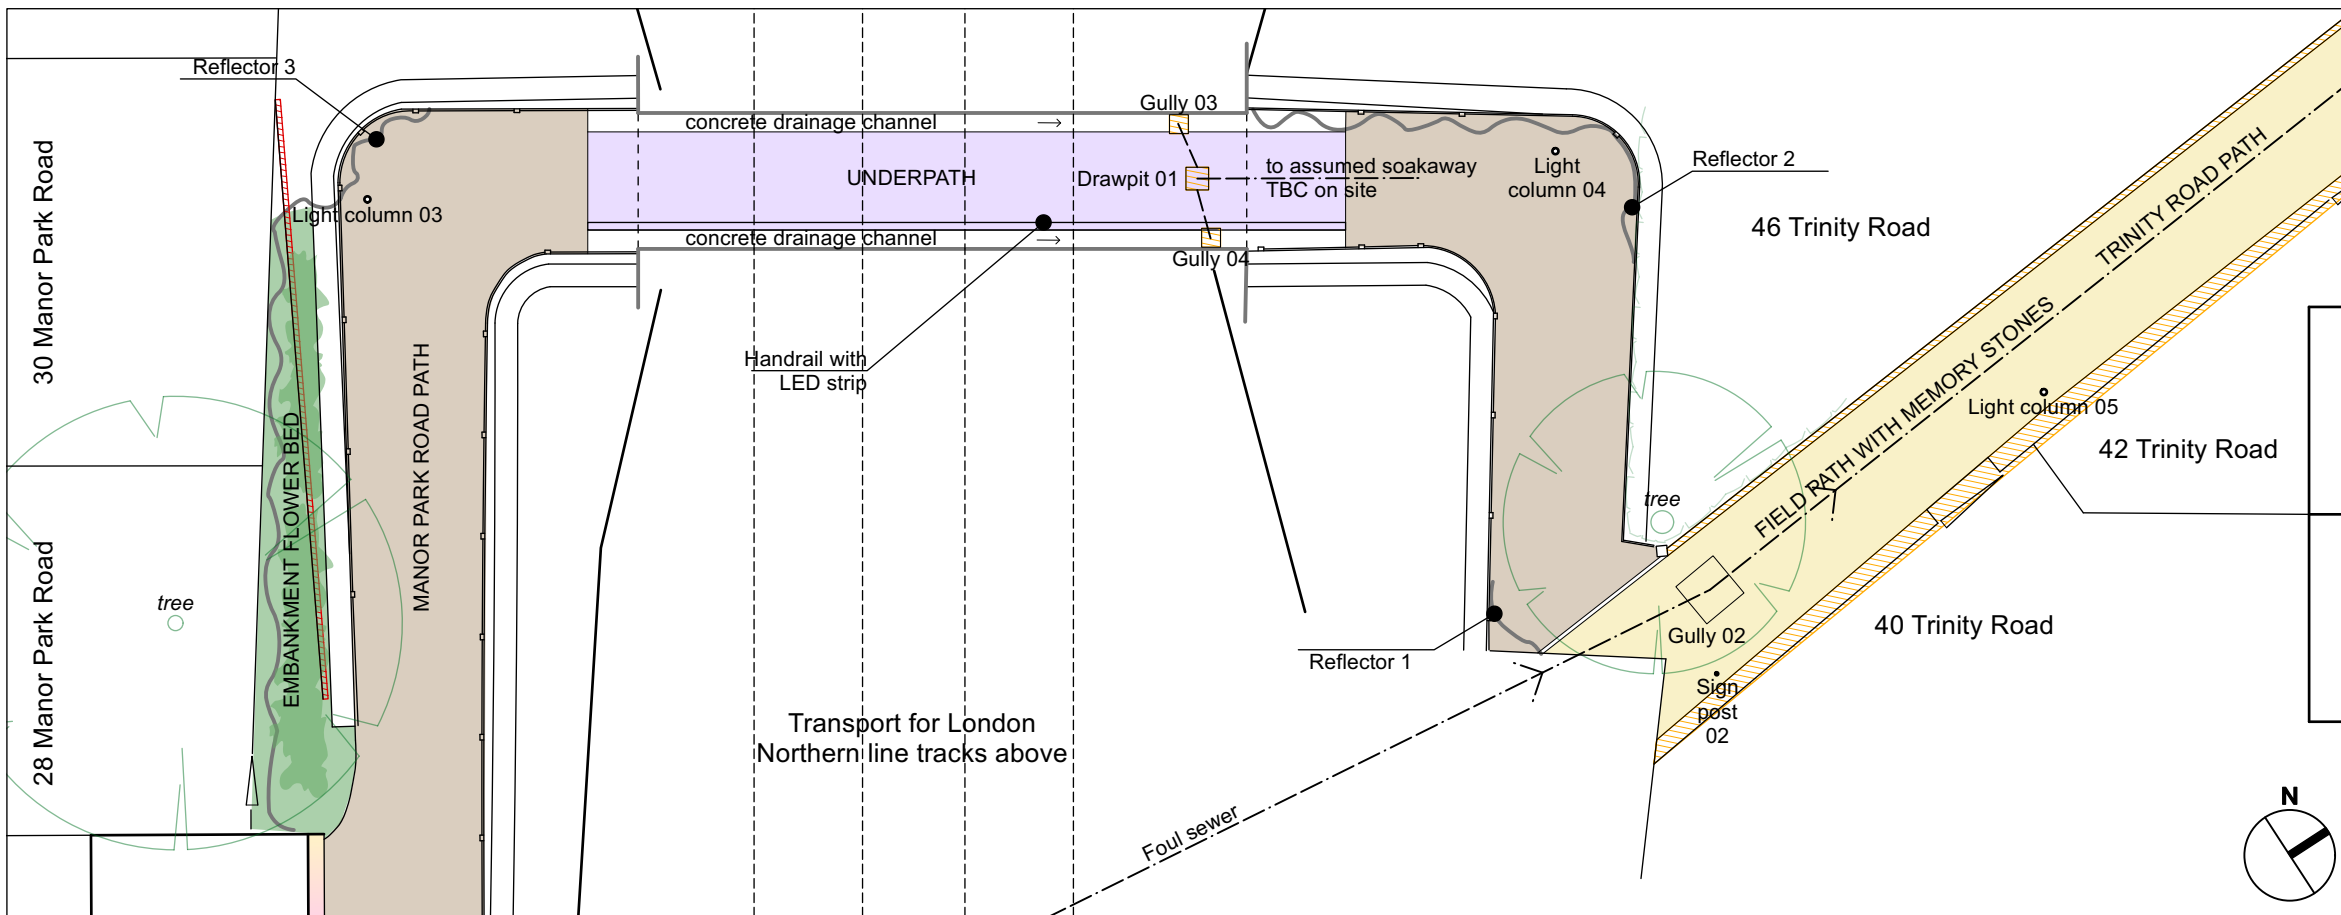


NOTES
 DO NOT SCALE FROM THIS DRAWING
 ALL DIMENSIONS TO BE VERIFIED ON SITE
 ROUTE OF FOUL SEWER FROM THAMES WATER ASSET LOCATION SEARCH
 Standard/2021_4522640

- KEY**
- Repairing, making good
 - Demolition
 - Trinity Road Path porous finish
 - Manor Park Road Path porous finish
 - Underpath below Bridge
 - Play path / planter edge
 - Planting
 - Mural



01 PLAN
 004 BRIDGE

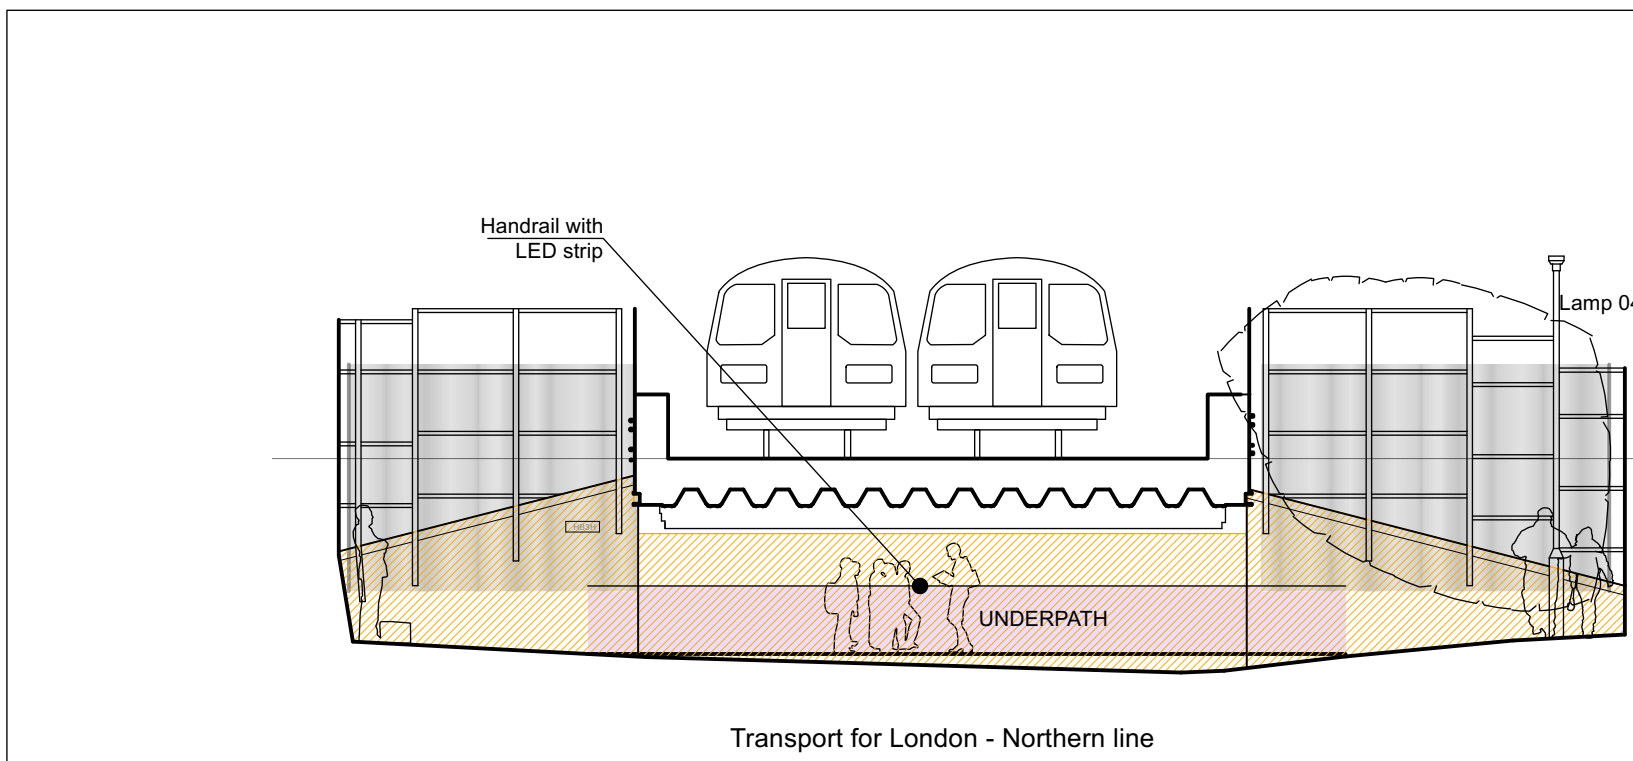

02 SOUTH EAST ELEVATION
 004 BRIDGE

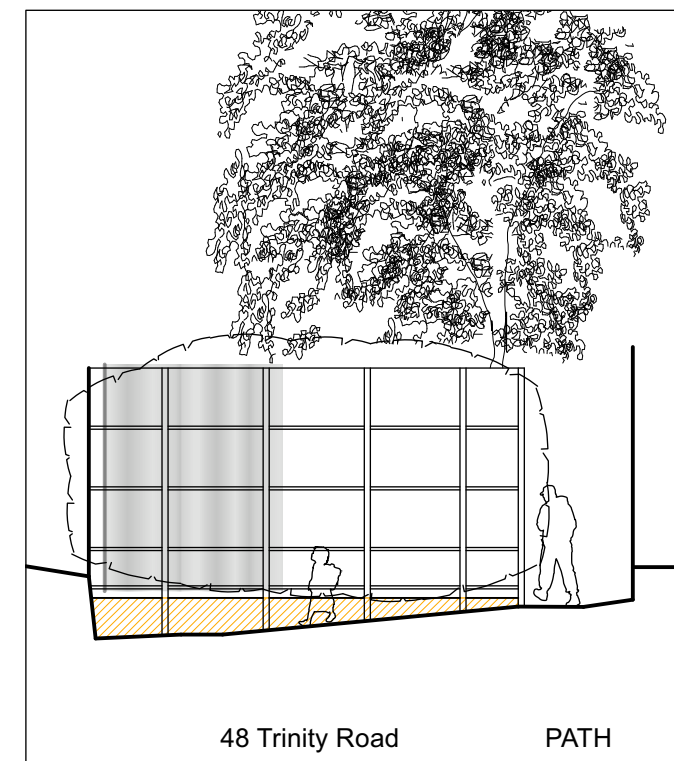


03 SOUTH WEST ELEVATION
 004 TRINITY ROAD PATH DESCENT

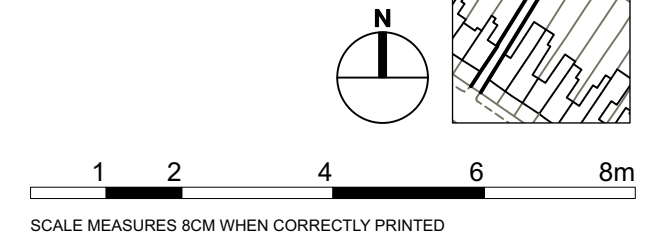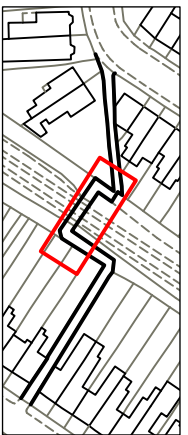


REVISIONS
 A 20220315 ISSUE BARNET PRELIM COST ESTIMATING

GBL
 UNDERPASS MANOR PARK ROAD TRINITY ROAD

PLAN & ELEVATION 2/5
 1:100 @ A3
 DJ
 070-004
 REV A

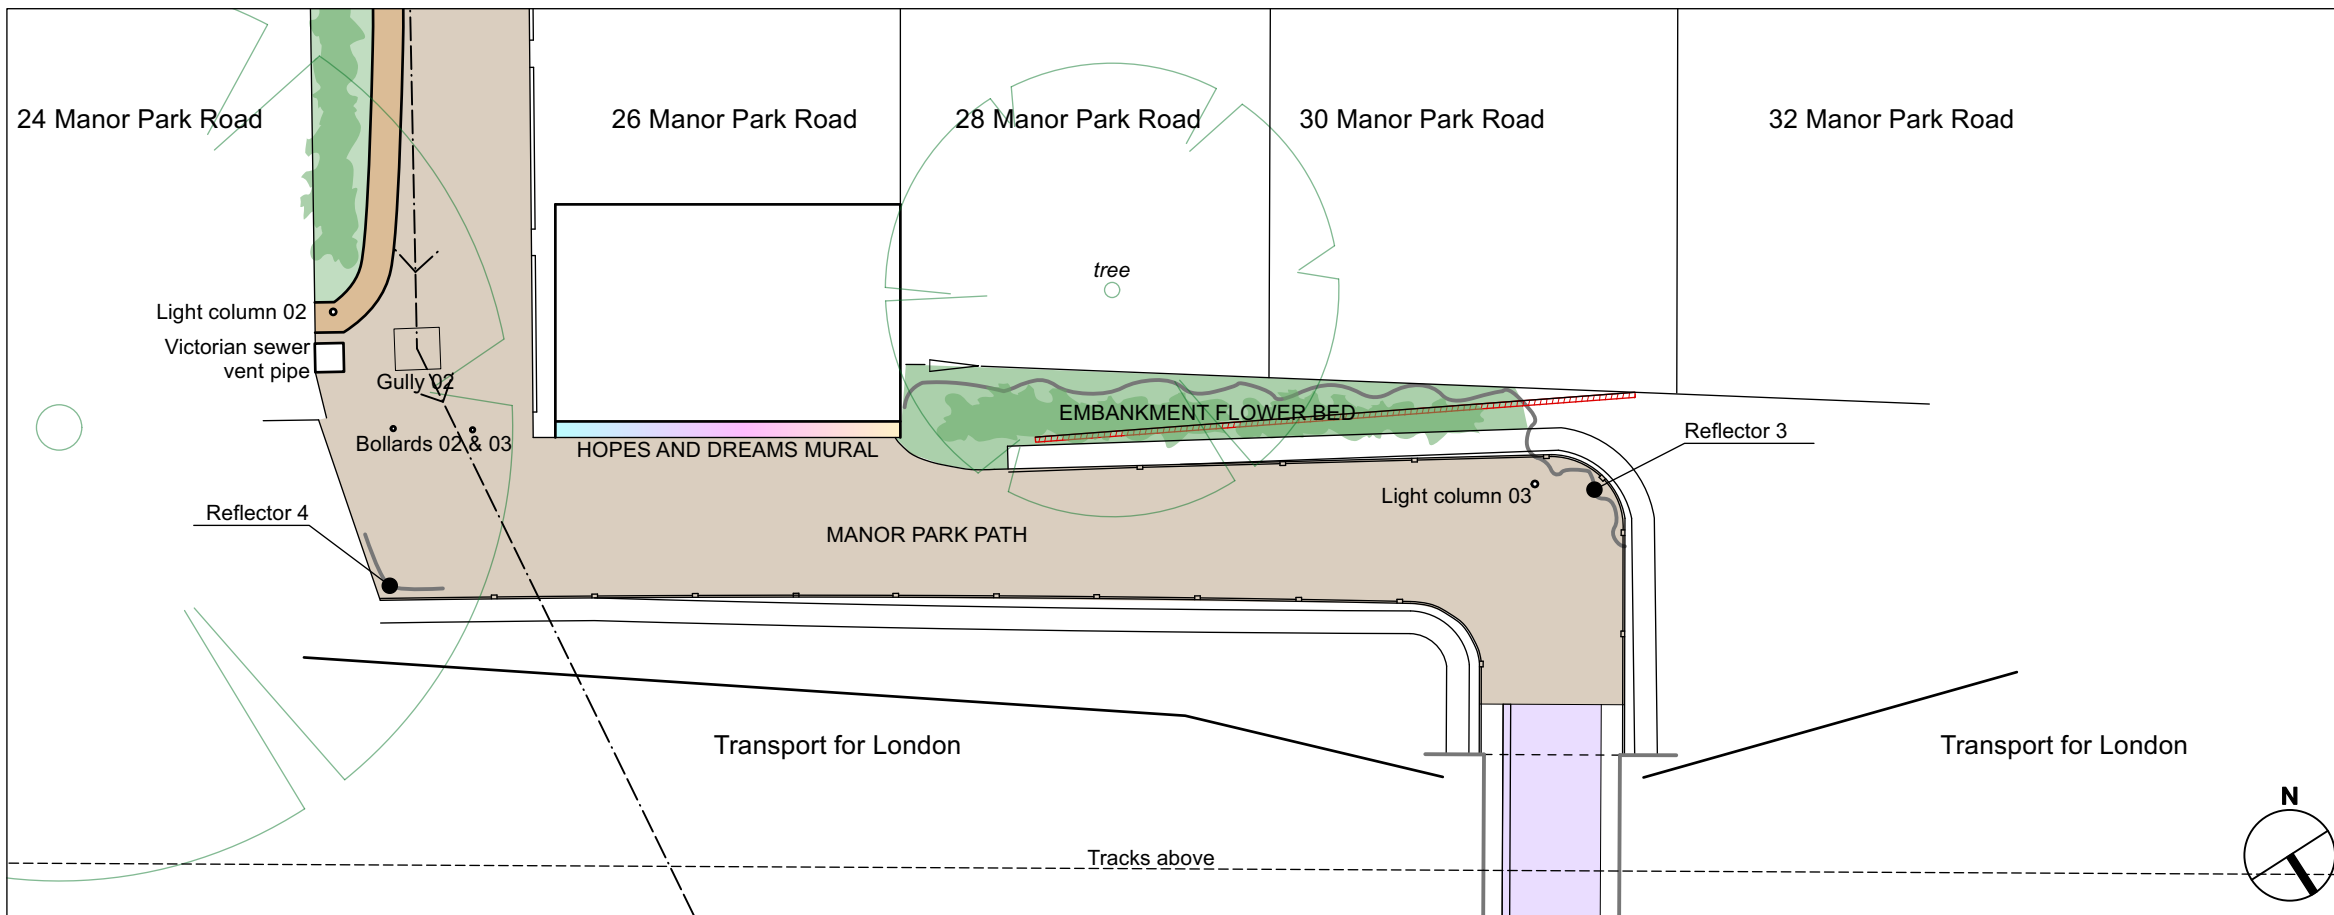

01 PLAN
003 MANOR PARK ROAD PATH DESCEND


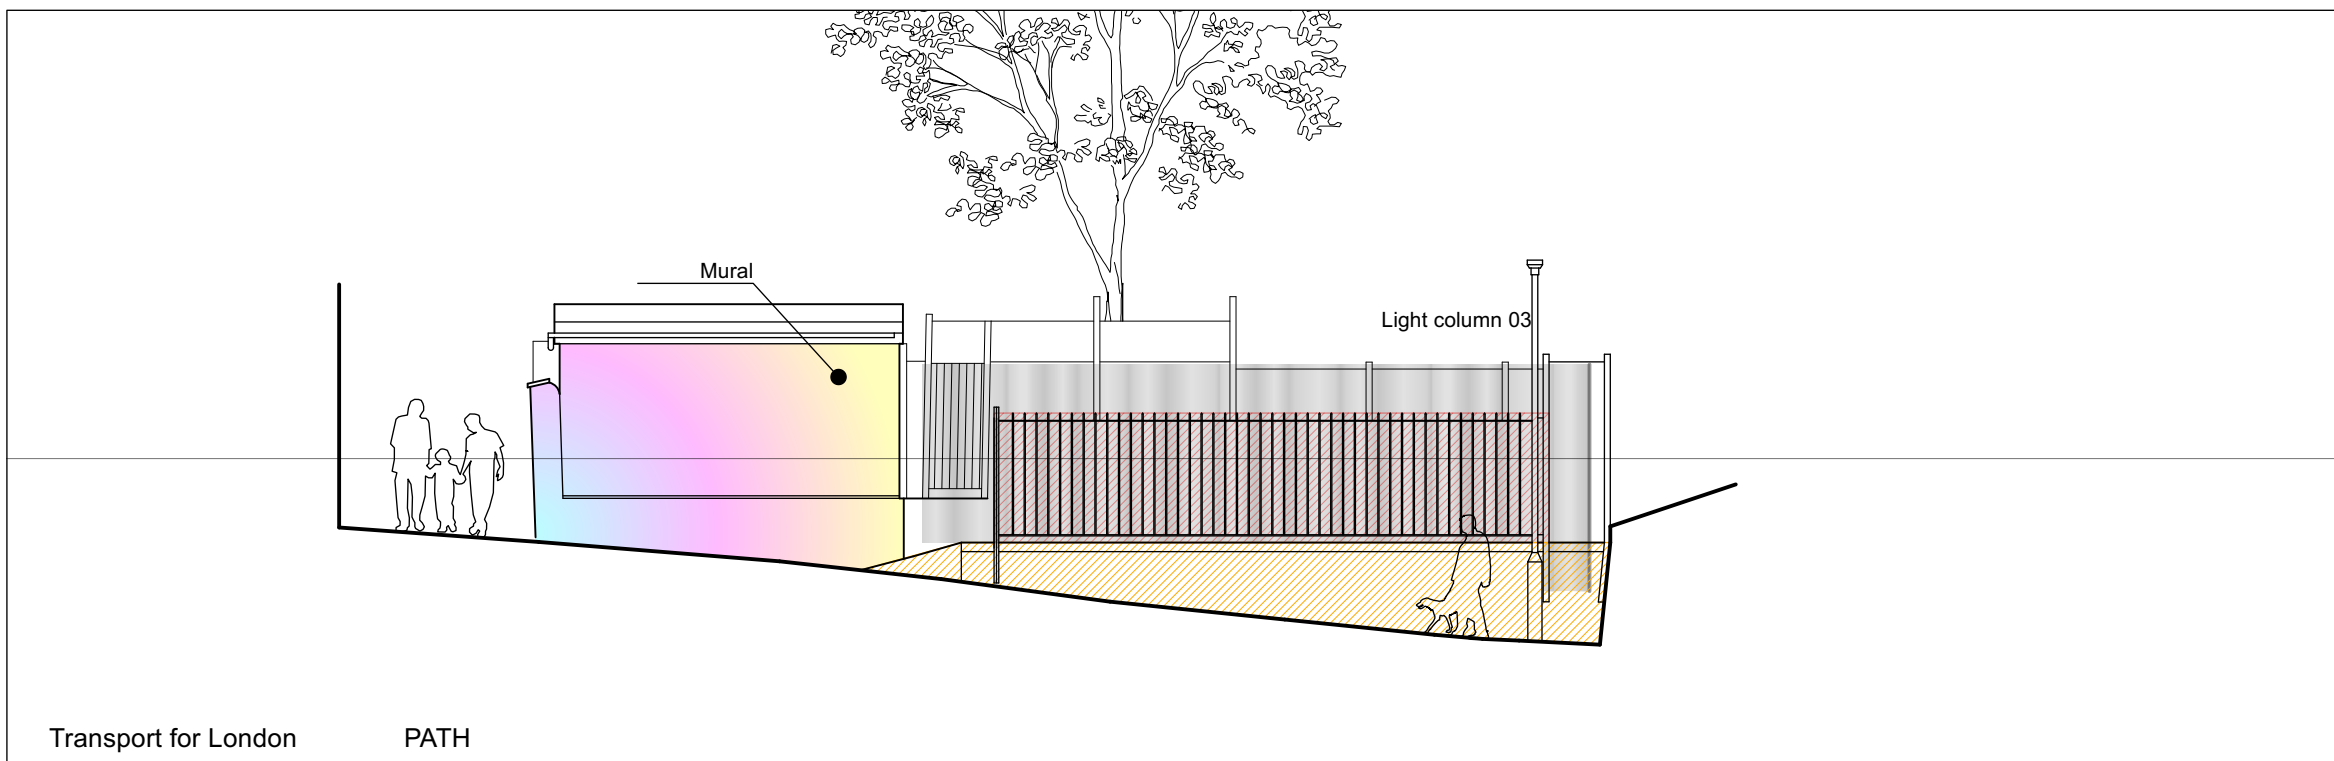


02 NORTH EAST ELEVATION
005 MANOR PARK ROAD PATH DESCEND

NOTES
DO NOT SCALE FROM THIS DRAWING
ALL DIMENSIONS TO BE VERIFIED ON SITE
ROUTE OF FOUL SEWER FROM THAMES WATER ASSET LOCATION SEARCH
Standard/2021_4522640

- KEY**
- Repairing, making good
 - Demolition
 - Trinity Road Path porous finish
 - Manor Park Road Path porous finish
 - Underpath below Bridge
 - Play path / planter edge
 - Planting
 - Mural


ROUTE OF FOUL SEWER FROM THAMES WATER ASSET LOCATION SEARCH

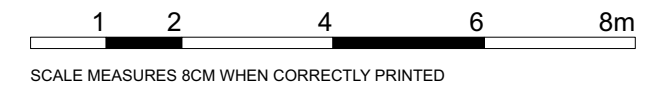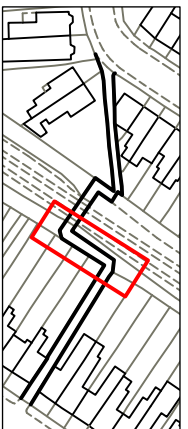

REVISIONS
A 20220315 ISSUE BARNET PRELIM COST ESTIMATING

GBL
UNDERPASS MANOR PARK ROAD TRINITY ROAD

PLAN & ELEVATION 3/5 **070-005**
1:100 @ A3 DJ REV A

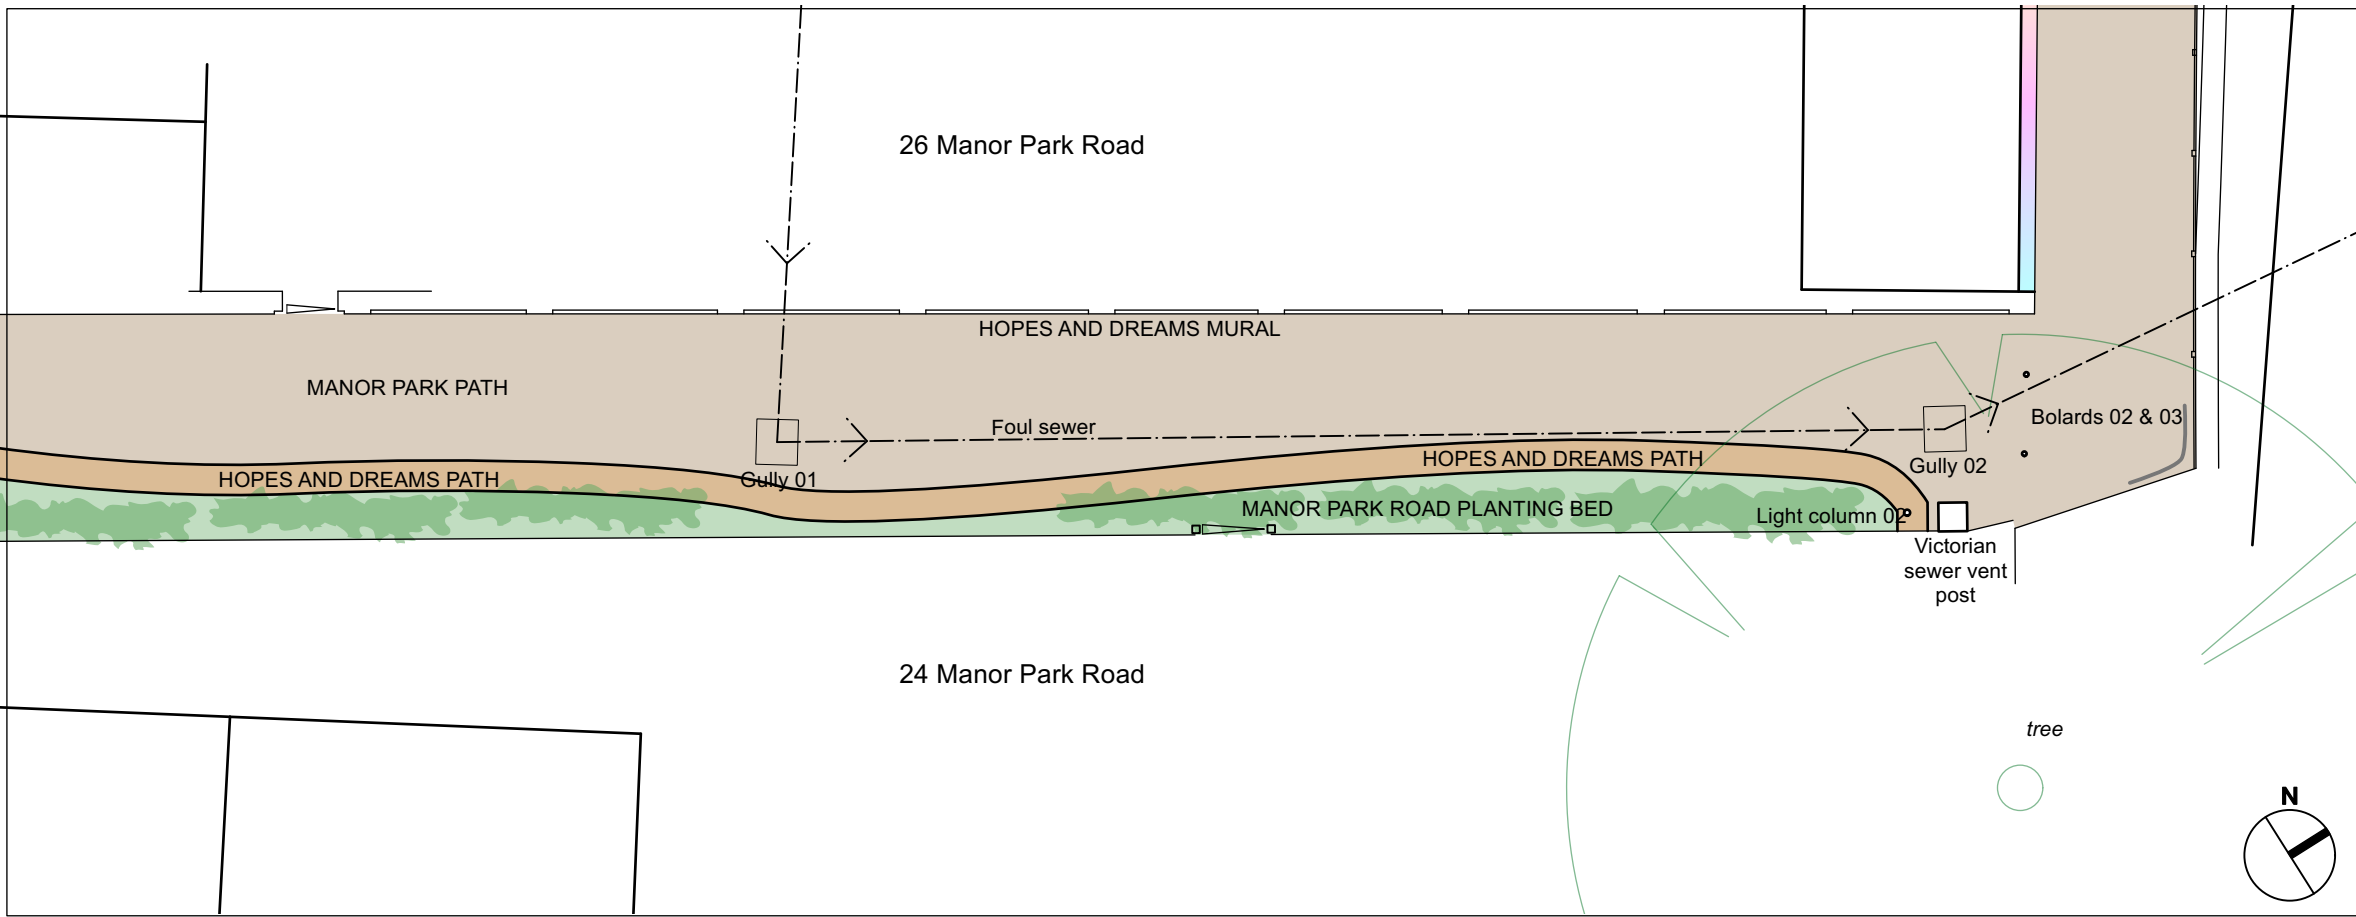



NOTES
 DO NOT SCALE FROM THIS DRAWING
 ALL DIMENSIONS TO BE VERIFIED ON SITE
 ROUTE OF FOUL SEWER FROM THAMES WATER ASSET LOCATION SEARCH
 Standard/2021_4522640

- KEY**
- Repairing, making good
 - Demolition
 - Trinity Road Path porous finish
 - Manor Park Road Path porous finish
 - Underpath below Bridge
 - Play path / planter edge
 - Planting
 - Mural

01 PLAN
 006 MANOR PARK ROAD PATH



02 SOUTH EAST ELEVATION
 006 MANOR PARK ROAD PATH

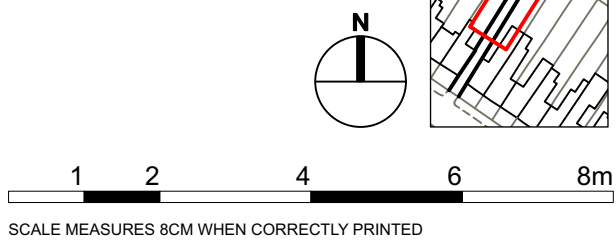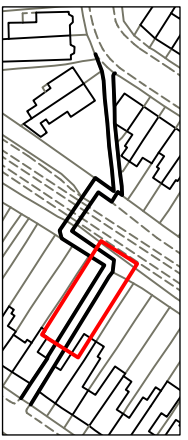


REVISIONS
 A 20220315 ISSUE BARNET PRELIM COST ESTIMATING


GBL
 UNDERPASS MANOR PARK ROAD TRINITY ROAD

PLAN & ELEVATION 4/5 **070-006**
 1:100 @ A3 DJ REV A

070 - GBL Underpass - Proposed Plan and elevation - Manor Park Road Path

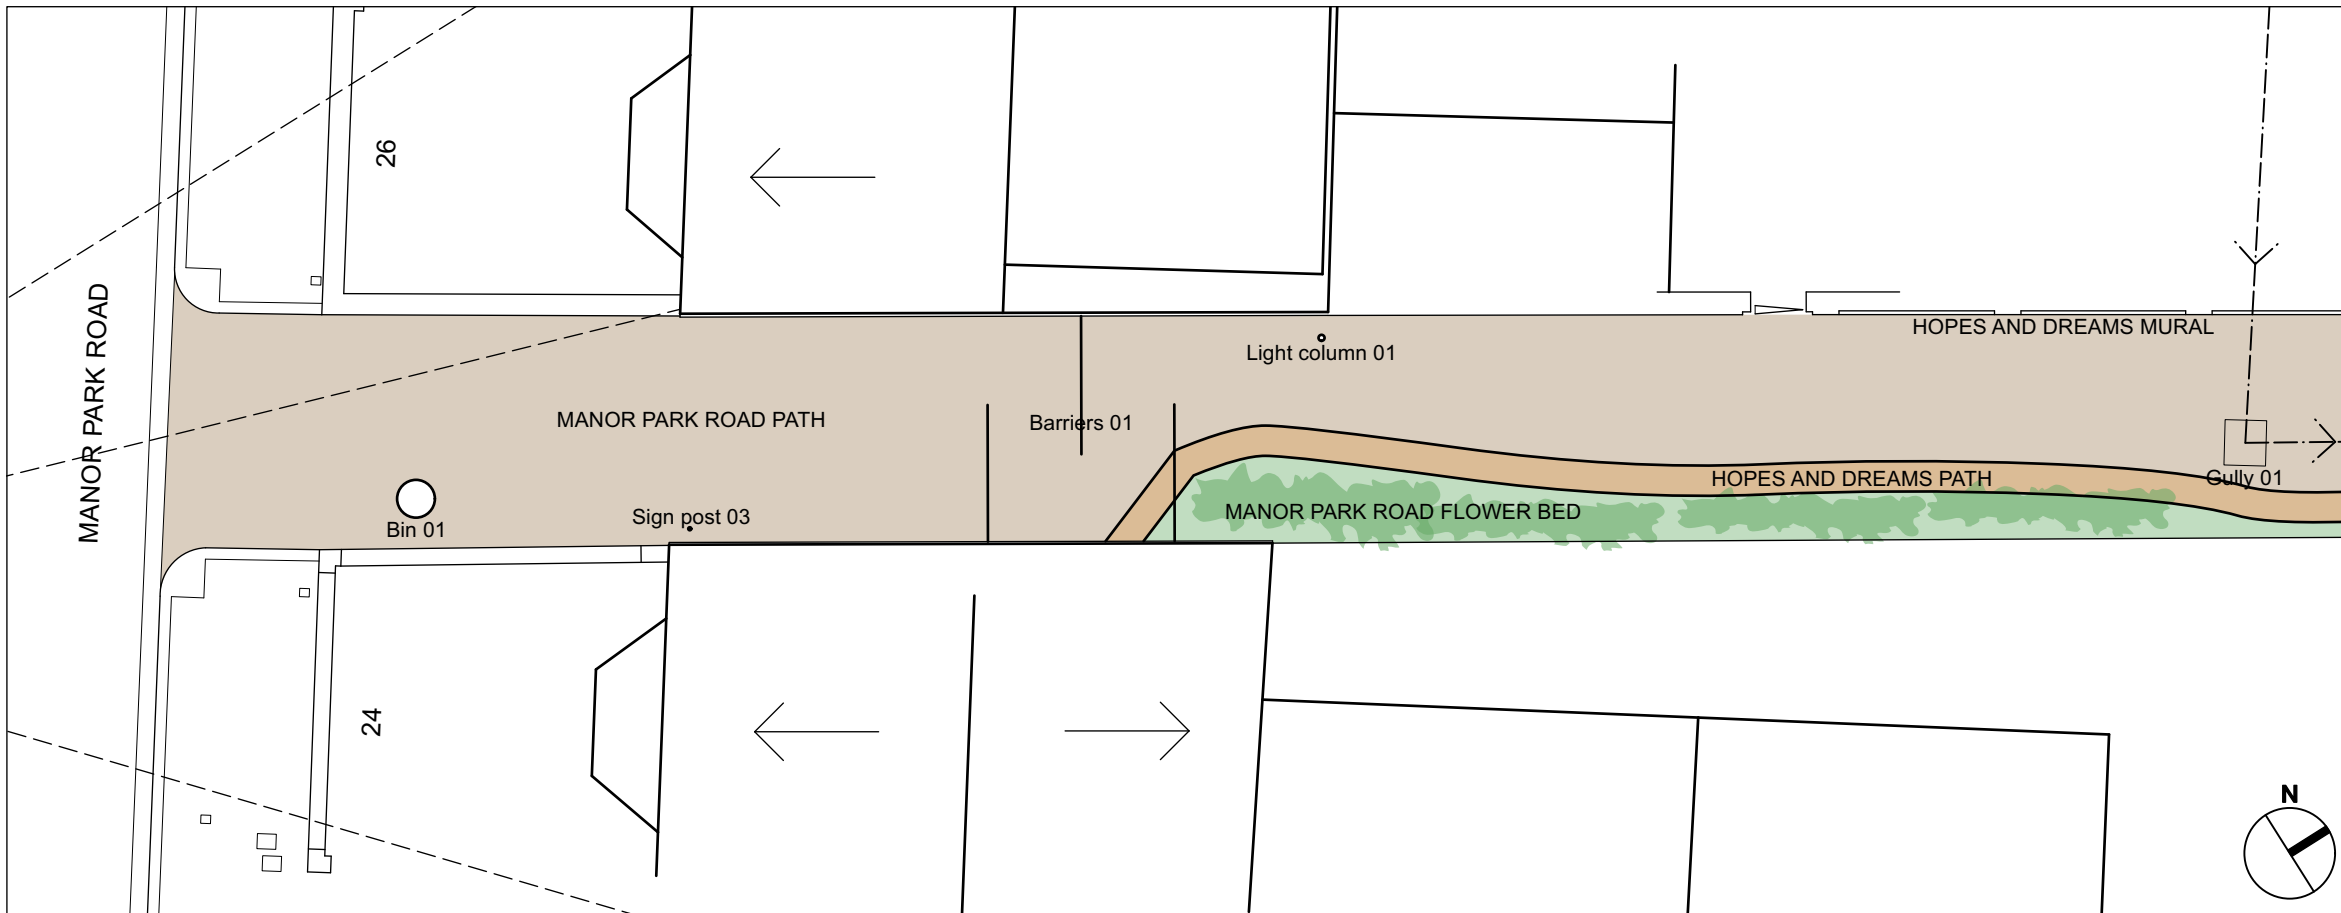



01 PLAN
007 MANOR PARK ROAD JUNCTION

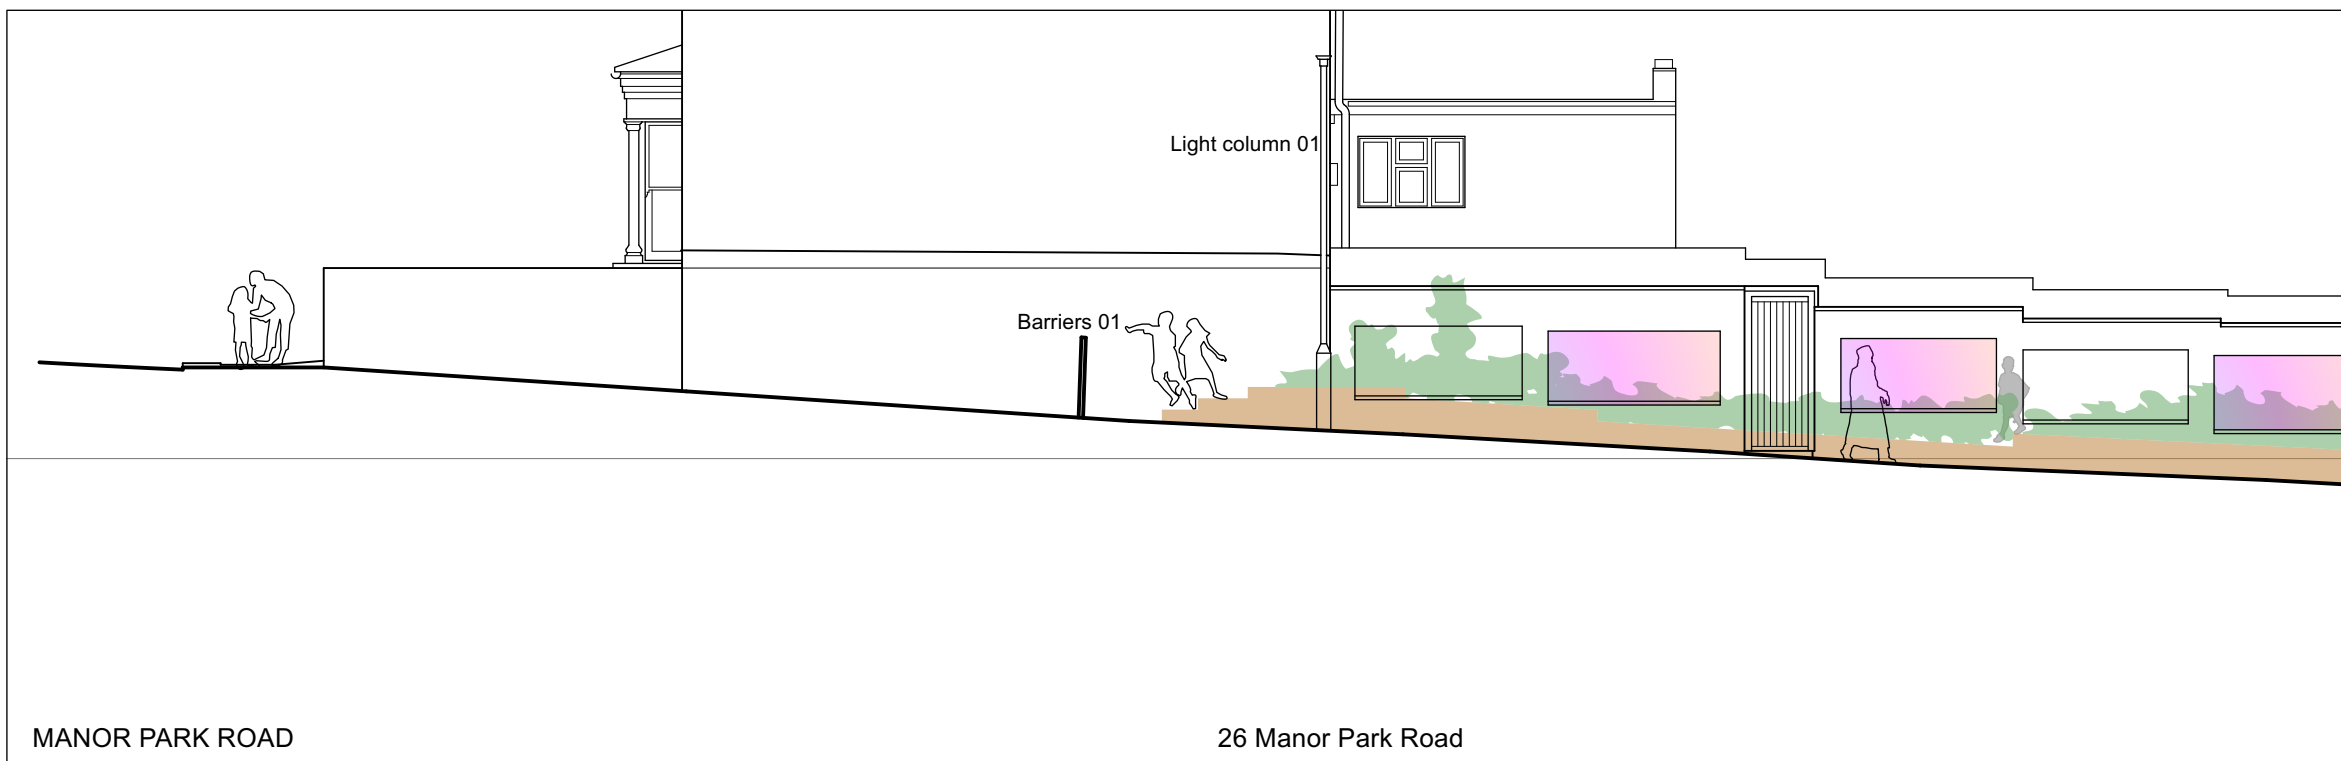

02 SOUTH EAST ELEVATION
007 MANOR PARK ROAD JUNCTION

NOTES
DO NOT SCALE FROM THIS DRAWING
ALL DIMENSIONS TO BE VERIFIED ON SITE
ROUTE OF FOUL SEWER FROM THAMES WATER ASSET LOCATION SEARCH
Standard/2021_4522640

- KEY**
- Repairing, making good
 - Demolition
 - Trinity Road Path porous finish
 - Manor Park Road Path porous finish
 - Underpath below Bridge
 - Play path / planter edge
 - Planting
 - Mural

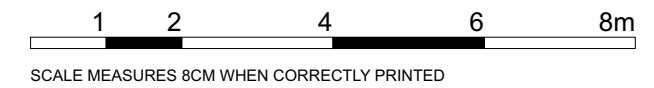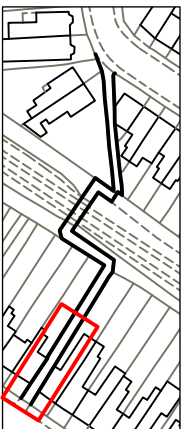

REVISIONS
A 20220315 ISSUE BARNET PRELIM COST ESTIMATING

GBL
UNDERPASS MANOR PARK ROAD TRINITY ROAD

PLAN & ELEVATION 5/5 **070-007**
1:100 @ A3 DJ REV A